

ROOF FRAMING PLAN

1/4" = 1'-0"

- NOTES**
1. ROOF PITCH: 0.25/12, 24" HEELS, 0" OH
8/12, 16" HEELS, 24" OH
4/12 CATHEDRAL CEILING
12" TRAY CEILINGS
 2. ALL DIMENSIONS ARE FACE STUD UNLESS NOTED.
 3. SEE ENGINEERING SHEETS FOR ALL WEB BRACING.
 4. LAYOUT DIMENSIONED TO FACE OF STUD, FACE TRUSS, UNLESS NOTED.
 5. (1) SDWC15600 SCREW PER BRG., (1) SCREW PER PLY AT GIRDERS
 6. Δ INDICATES PAINTED ENDS

HARDWARE
(40) SDWC15600 SCREWS
(1) SDWC15600 GUIDE

ABBREVIATIONS:
F/T=FACE OF TRUSS
F/G=FACE OF GIRDER
F/R=FACE OF ROOF
F/S=FACE OF STUD
F/STUD=FACE OF STUD
F/SHTG=FACE OF SHEATHING

GENERAL NOTICE:

THESE PLANS ARE DESIGNED TO ASSIST IN THE LOCATION AND ERECTION OF PROHIBITED COMPONENTS ONLY. THEY ARE IN NO WAY TO BE REGARDED AS COMPLETE CONSTRUCTION DRAWINGS. METHODS AND TECHNIQUES AND FOR COMPLIANCE WITH ALL LOCAL, STATE, AND FEDERAL CODES, ORDINANCES, AND STATUTES IN THAT

HANGER GENERAL NOTICE:

SET CREW SHALL BE SOLELY RESPONSIBLE FOR CORRECT INSTALLATION OF ALL HANGERS. THIS SHALL INCLUDE, BUT NOT LIMITED TO, CORRECT HANGER SIZE AS NOTED ON THIS TRUSS LAYOUT. ALL NAIL HOLES ARE TO BE FILLED PER HANGER SPECIFICATION. ANY DISCREPANCY BETWEEN HANGERS NOTED ON PLAN AND HANGERS DELIVERED TO SITE SHALL BE REPORTED PRIOR TO THE HANGERS INSTALLATION.

HURRICANE TIE NOTE:

UNLESS OTHERWISE NOTED, ALL DECK TO ATTACH (1)1/2" AT SIMPSON HURRICANE TIE (OR EQUIVALENT) TO ALL TRUSSES AT ALL INTERIOR AND EXTERIOR BEARING LOCATIONS.

IF THERE ARE ANY QUESTIONS REGARDING THIS LAYOUT PLEASE CONTACT:

DAVID HOLZER
(608) 7102529

REVISIONS

NO.	DESCRIPTION




BUILDERS FIRST SOURCE
1987 PLEASANT VIEW ROAD
P.O. BOX 620530
MIDDLETON, WI 53562-0530

STRUCTURAL DIMENSIONAL

APPROVED APPROVED
 APPROVED AS NOTED APPROVED AS NOTED
 NOT APPROVED NOT APPROVED

SIGNED _____ DATE _____

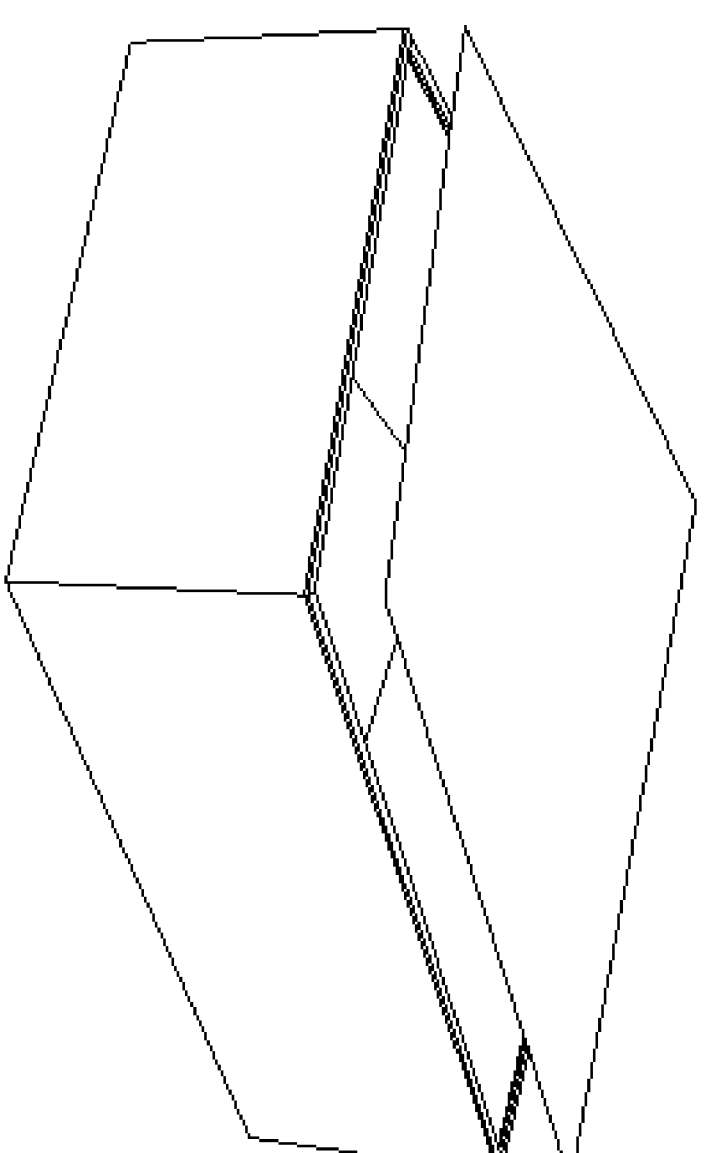

PLAN DATE: 04-23-21

CUSTOMER: CORPORATE CONTRACTORS, INC.

PROJECT: JOHNSON BOAT HOUSE

ORDER NO: 2860207 DATE: 09-07-21

ADDRESS: DRAWN BY: DCH

SCALE: 1/4"=1'-0" STORE NO: 750



1102 LUMBERMANS TRAIL
MADISON, WI 53716
PHONE: 608-710-8520