


Interior Floor Plan

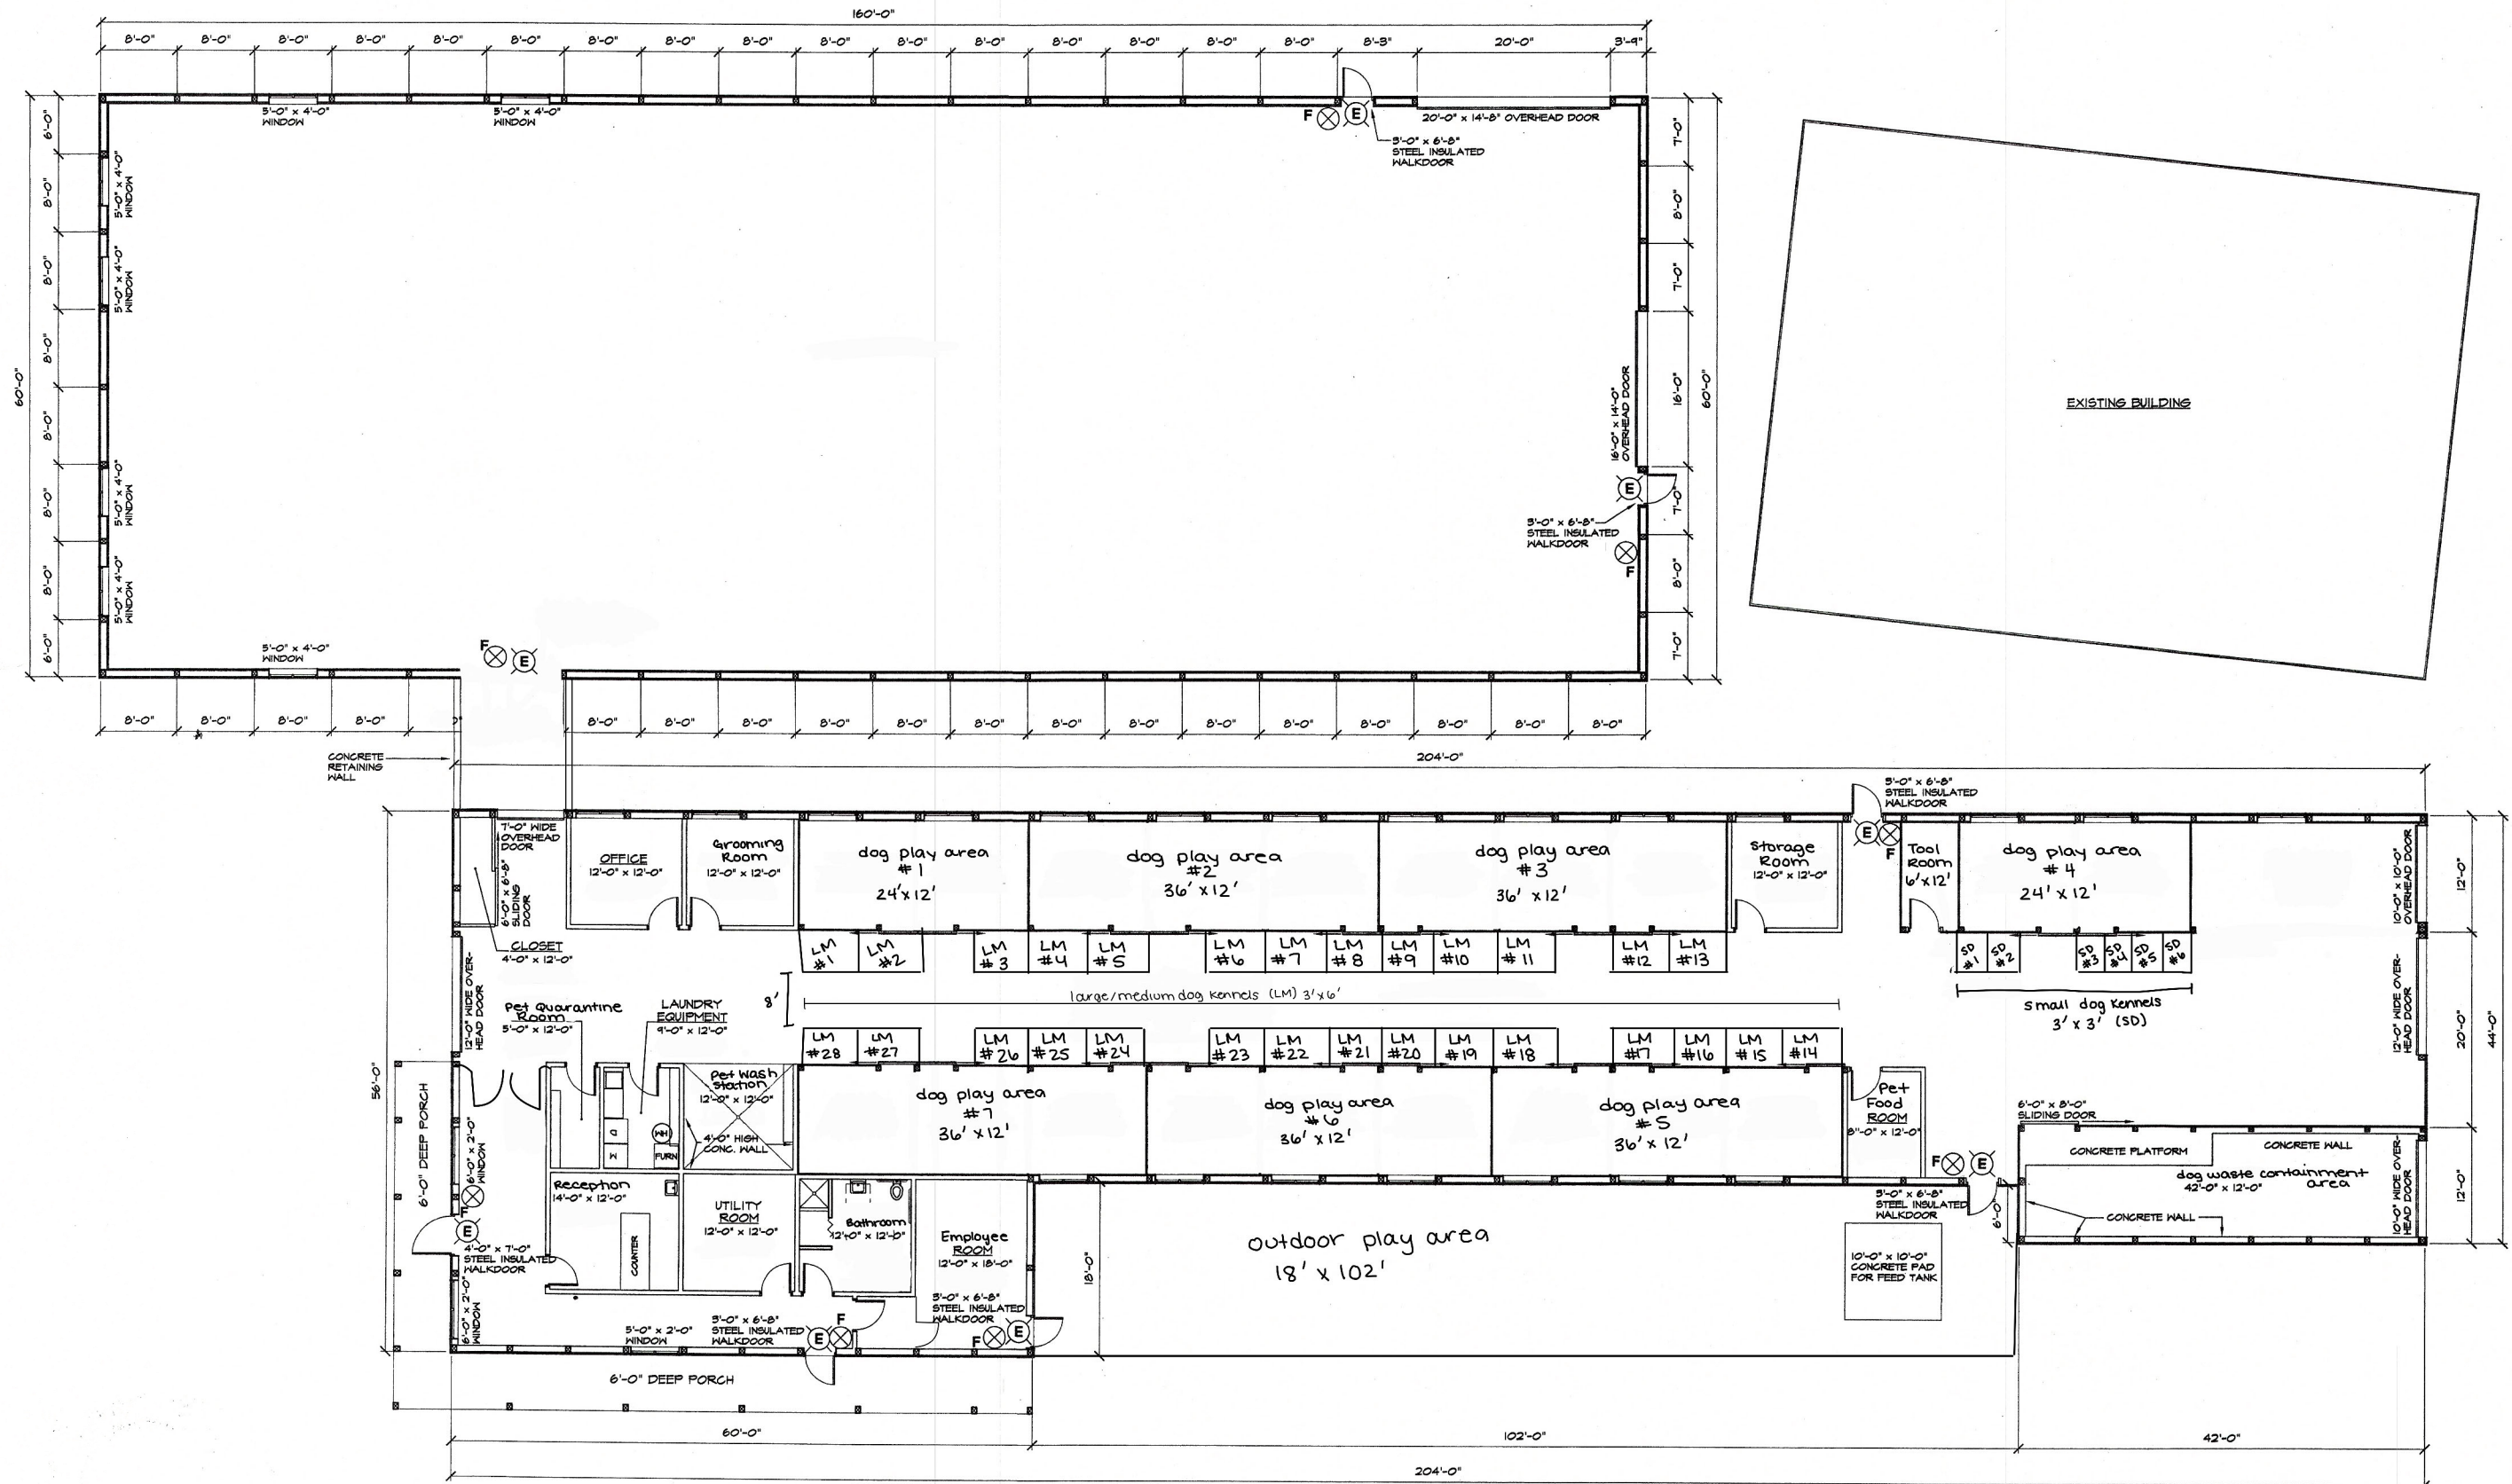

Note:
There is a window every 12' of all dog play areas

OVERALL FLOOR PLANS
SCALE: 1/8" = 1'-0"



REVISIONS

DATE

HAHN BUILDING CO., L.L.C.
4685 MCKINLEY ROAD
HARTFORD, WI 53027
(262) 673-4845



PROJECT: NEW BUILDINGS
OWNER: LA FLEUR STABLES

DRAWN BY:
GAVIN DORSCH
CHECKED:

DATE DRAWN
SEPT. 27, 2001

SCALE:
AS SHOWN

A1
SHEET OF