

BOAT / RV STORAGE

4645 WISCONSIN STATE TRUNK HIGHWAY 138
TOWN OF RUTLAND
DANE COUNTY, WISCONSIN



Full Service Civil Engineering Design Specializing in:
SITE DESIGN | STORMWATER | PLUMBING | SOIL TESTING
eric@mendota-consulting.com - 608-618-3742

SHEET INDEX:


- 1 TITLE SHEET
- 2 OVERALL SITE LAYOUT
- 3 EROSION CONTROL PLAN
- 4 SITE LAYOUT PLAN
- 5 SITE GRADING PLAN
- 6 SIGHT LINE OVERVIEW
- 7 SIGHT LINE CROSS SECTIONS

GENERAL CONTRACTOR:

General Contractor Contact:

A/E Contact:

Mendota Consulting LLC
Eric Christensen, P.E., LMP, CST
PHONE: 608-618-3742
EMAIL: eric@mendota-consulting.com

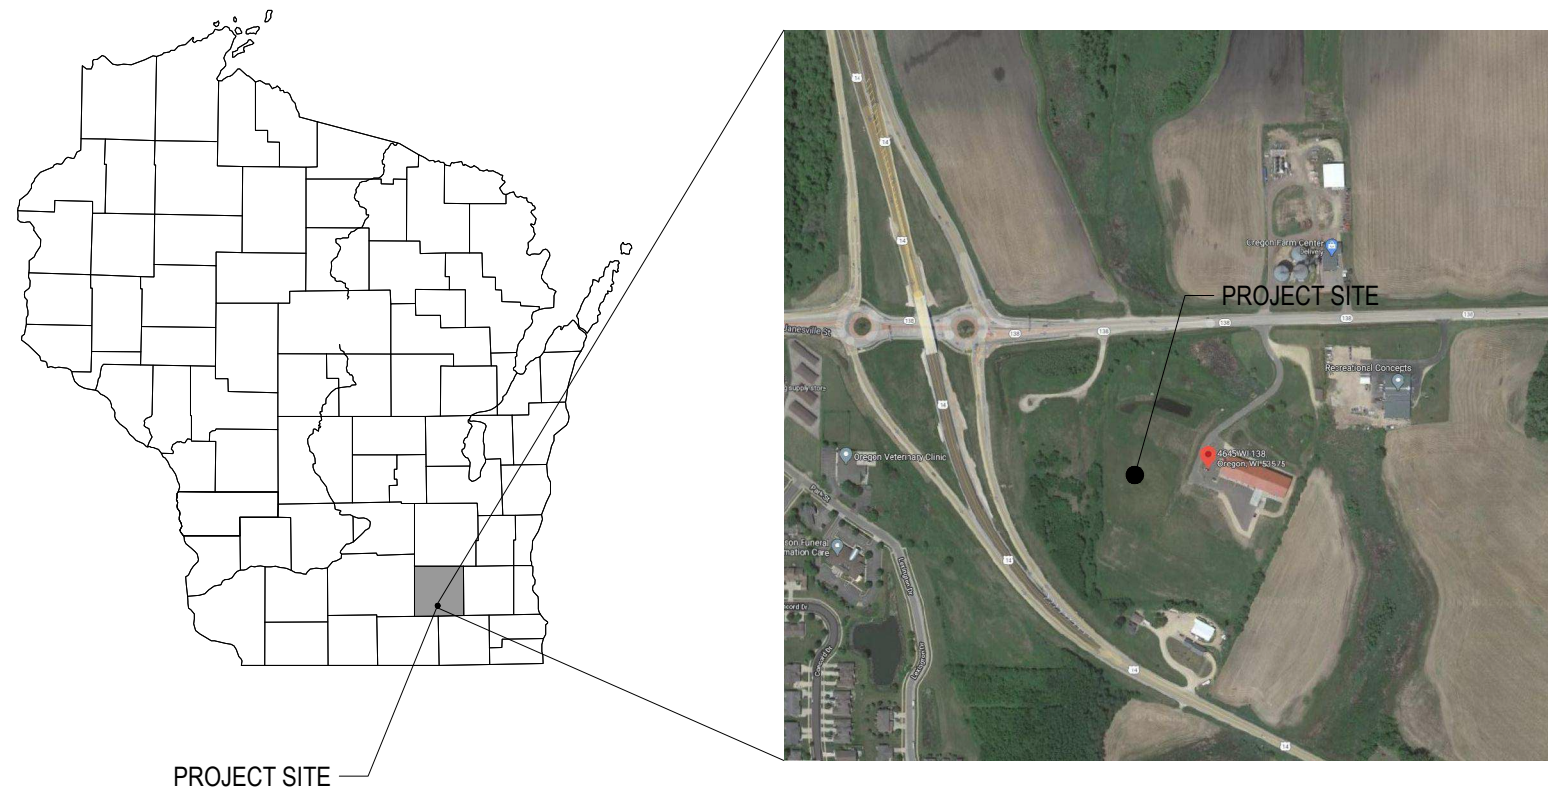

PROJECT LOCATION MAP

1	PRELIM SITE	12/28/20
2	FINAL LAYOUT	2/24/21
3	SIGHT LINES	04/20/21

No.	Revision/Issue	Date
-----	----------------	------

Project Name and Address
BOAT / RV STORAGE
STEVE SUTER
4645 STH WI 138
TOWN OF RUTLAND

Sheet Title
TITLE SHEET

Project No.
20-030


Sheet No.
1 OF 7




Call Before You Dig!



Full Service Civil Engineering Design Specializing in:
SITE DESIGN | STORMWATER | PLUMBING | SOIL TESTING
eric@mendota-consulting.com - 608-618-3742

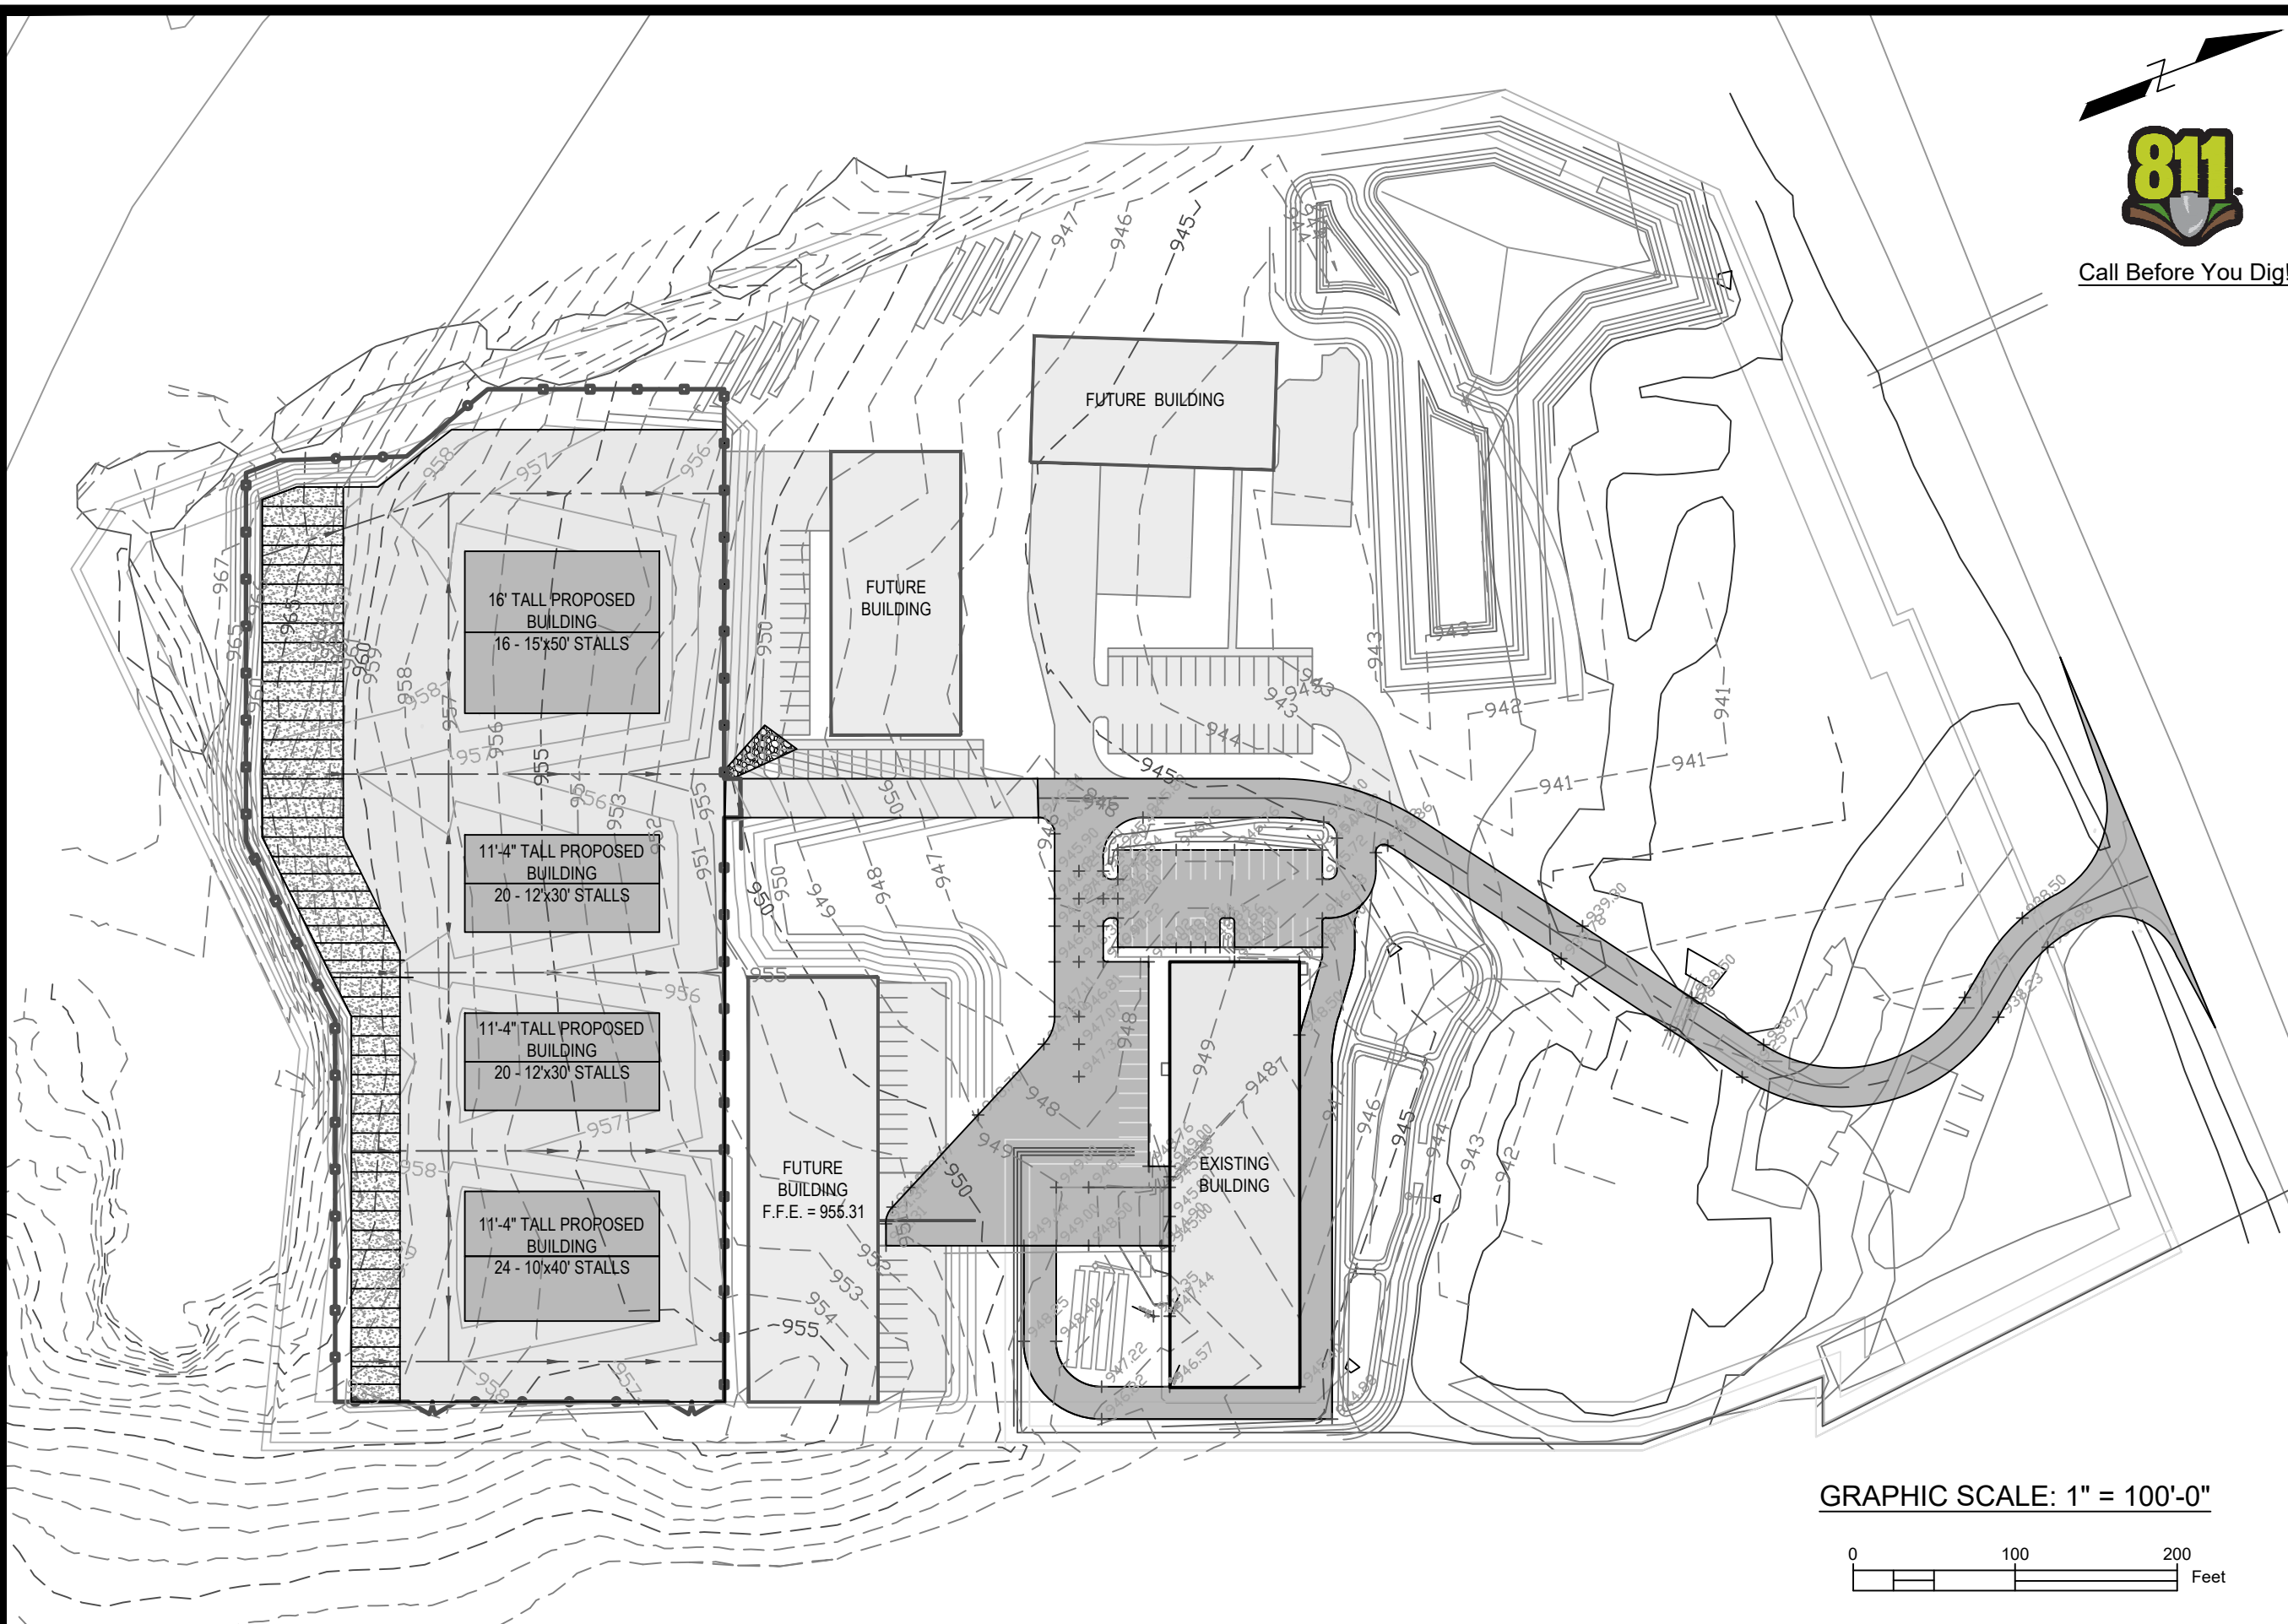

GRAPHIC SCALE: 1" = 100'-0"

 

1	PRELIM SITE	12/28/20
2	FINAL LAYOUT	2/24/21
3	BUILDING HEIGHT	04/20/21

No.	Revision/Issue	Date
-----	----------------	------

Project Name and Address
BOAT / RV STORAGE
 STEVE SUTER
 4645 STH WI 138
 TOWN OF RUTLAND

Sheet Title:
OVERALL SITE LAYOUT

Project No.
 20-030

Sheet No.
 2 OF 7


14'x50' TRACKING PAD

SILT FENCE / SOCK, TYP.



Call Before You Dig!

GRAPHIC SCALE: 1" = 60'-0"

 

Full Service Civil Engineering Design Specializing in:
 SITE DESIGN | STORMWATER | PLUMBING | SOIL TESTING
 eric@mendota-consulting.com - 608-618-3742

1	PRELIM SITE	12/28/20
2	FINAL LAYOUT	2/24/21


No.	Revision/Issue	Date
-----	----------------	------

Project Name and Address
 BOAT / RV STORAGE
 STEVE SUTER
 4645 STH WI 138
 TOWN OF RUTLAND

Sheet Title:
 EROSION CONTROL PLAN

Project No.
 20-030

Sheet No.
 3 OF 7

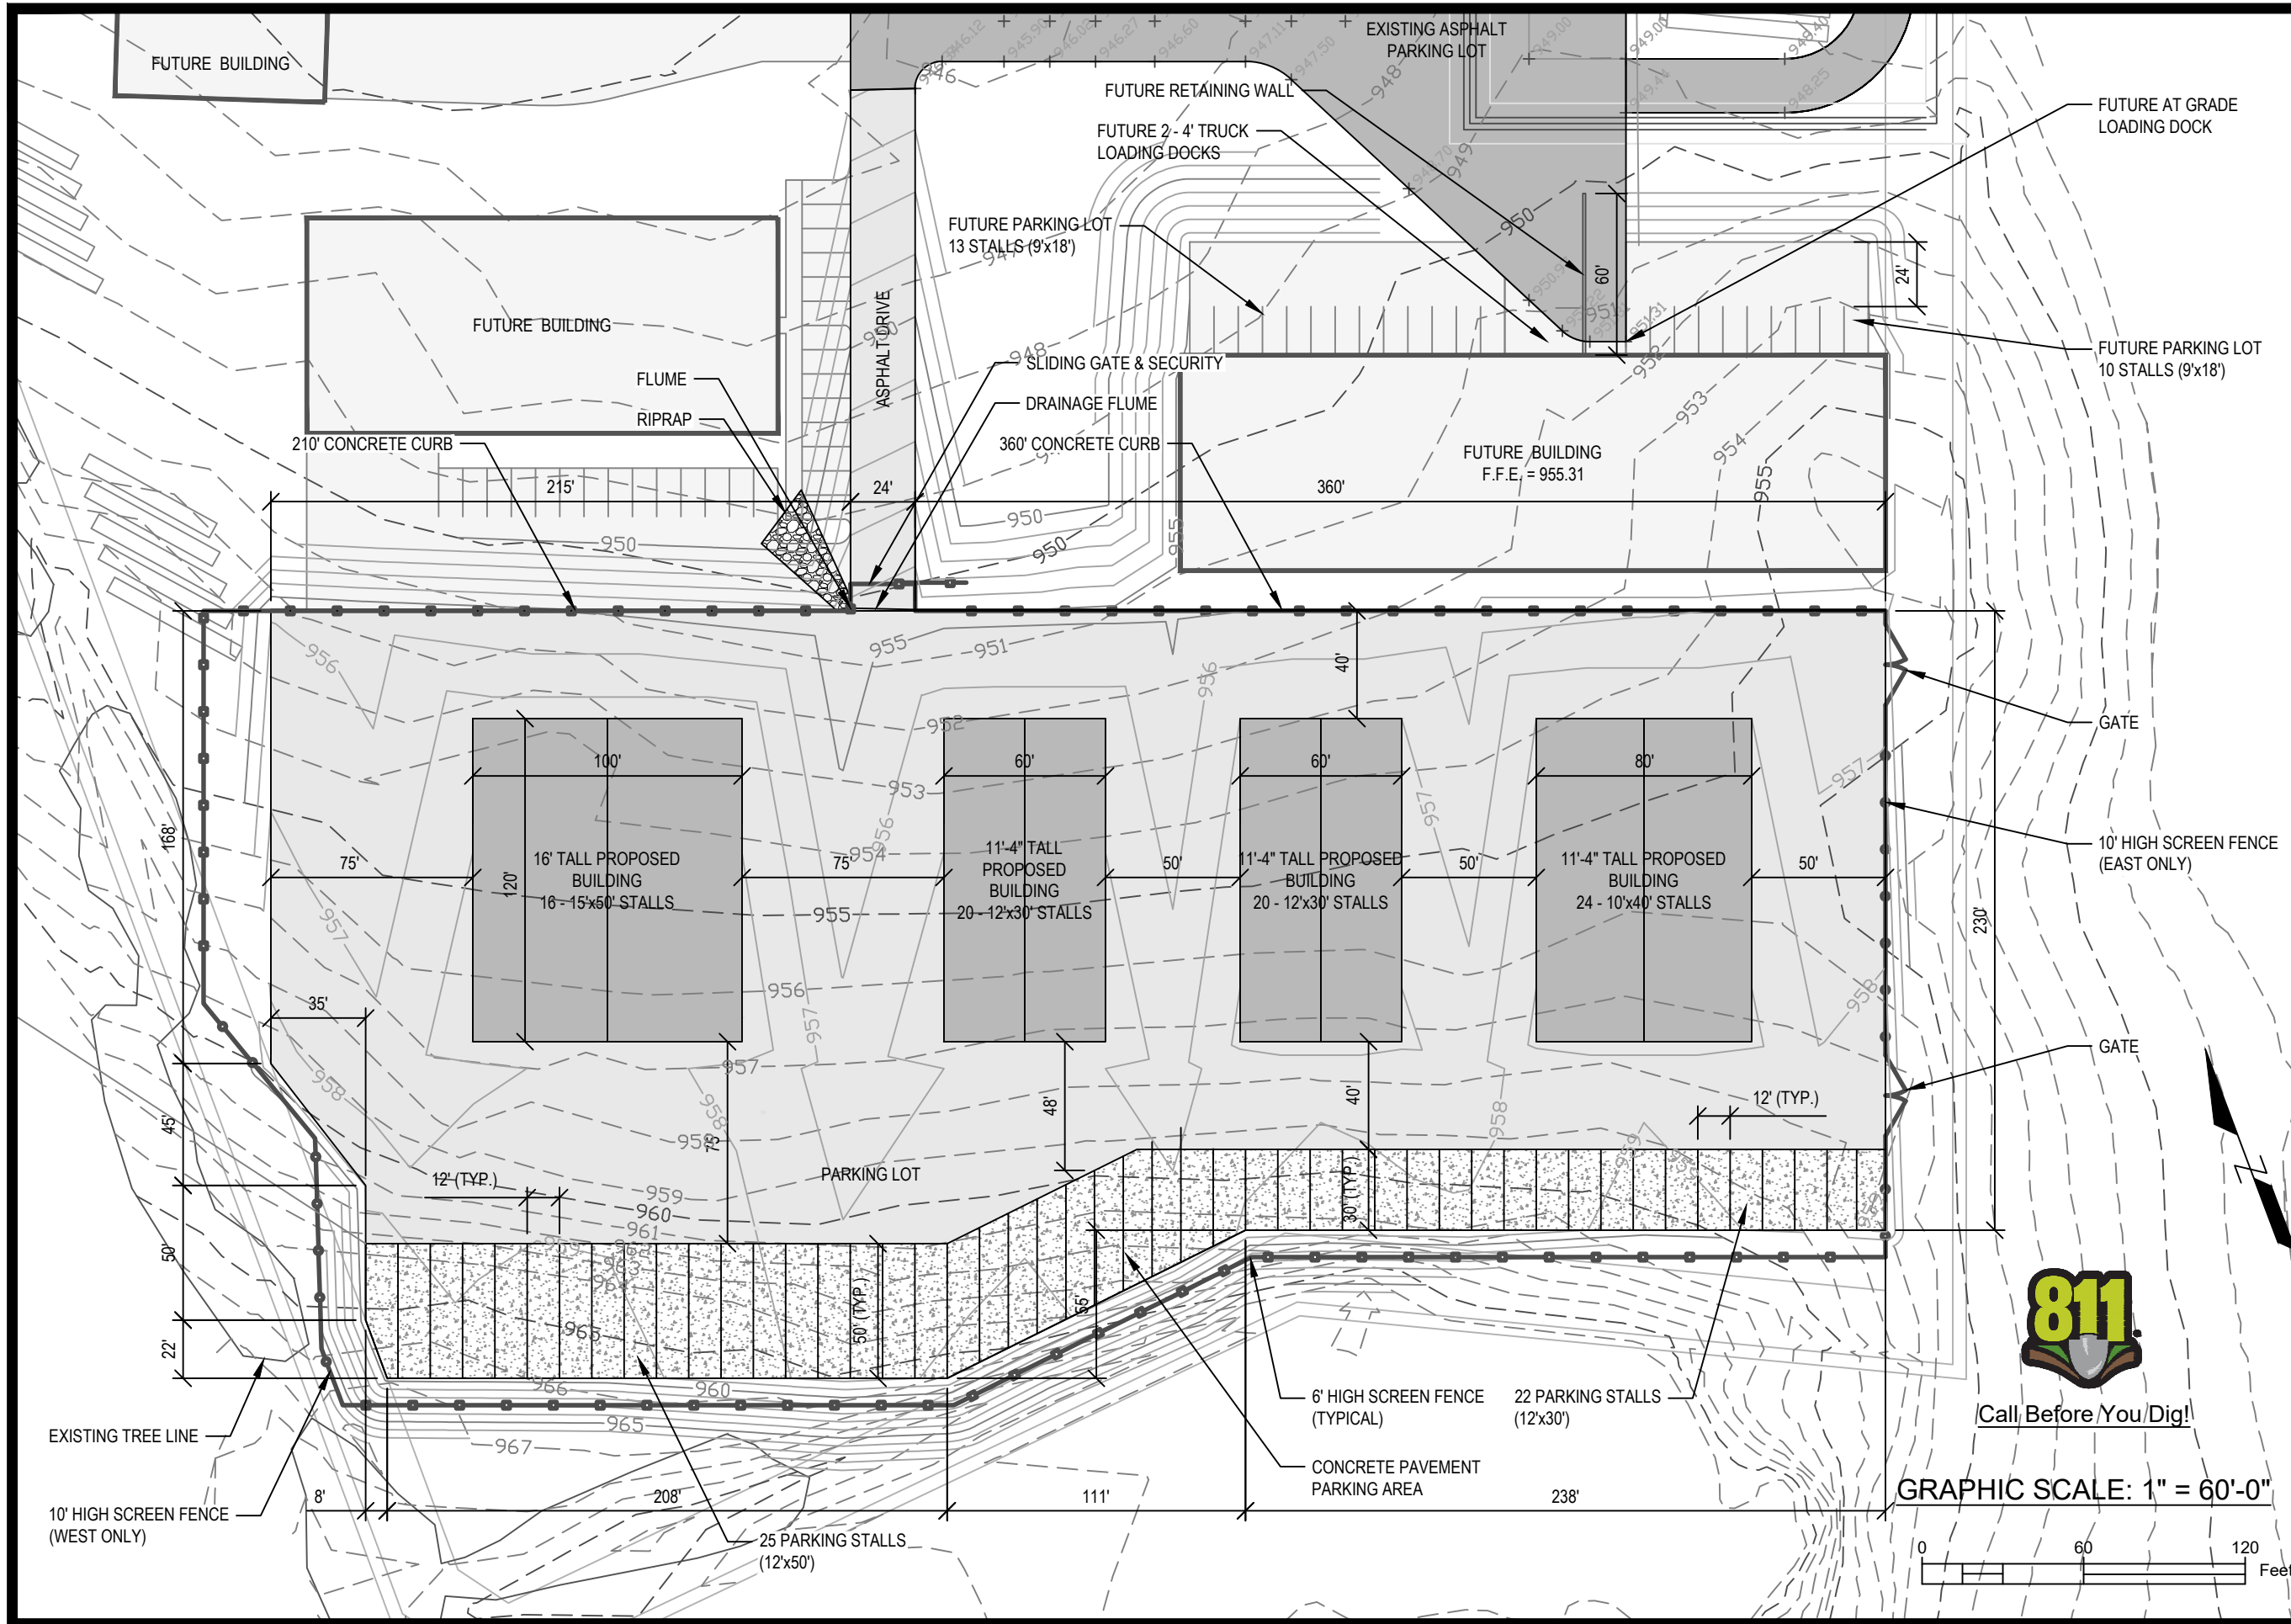

Full Service Civil Engineering Design Specializing in:
 SITE DESIGN | STORMWATER | PLUMBING | SOIL TESTING
 eric@mendota-consulting.com - 608-618-3742

1	PRELIM SITE	12/28/20
2	FINAL LAYOUT	2/24/21
3	BUILDING HEIGHT	04/20/21

No.	Revision/Issue	Date
-----	----------------	------

Project Name and Address
BOAT / RV STORAGE
 STEVE SUTER
 4645 STH WI 138
 TOWN OF RUTLAND

Sheet Title
SITE LAYOUT PLAN


Project No.
 20-030


Sheet No.
 4 OF 7



Call Before You Dig!

GRAPHIC SCALE: 1" = 60'-0"

 

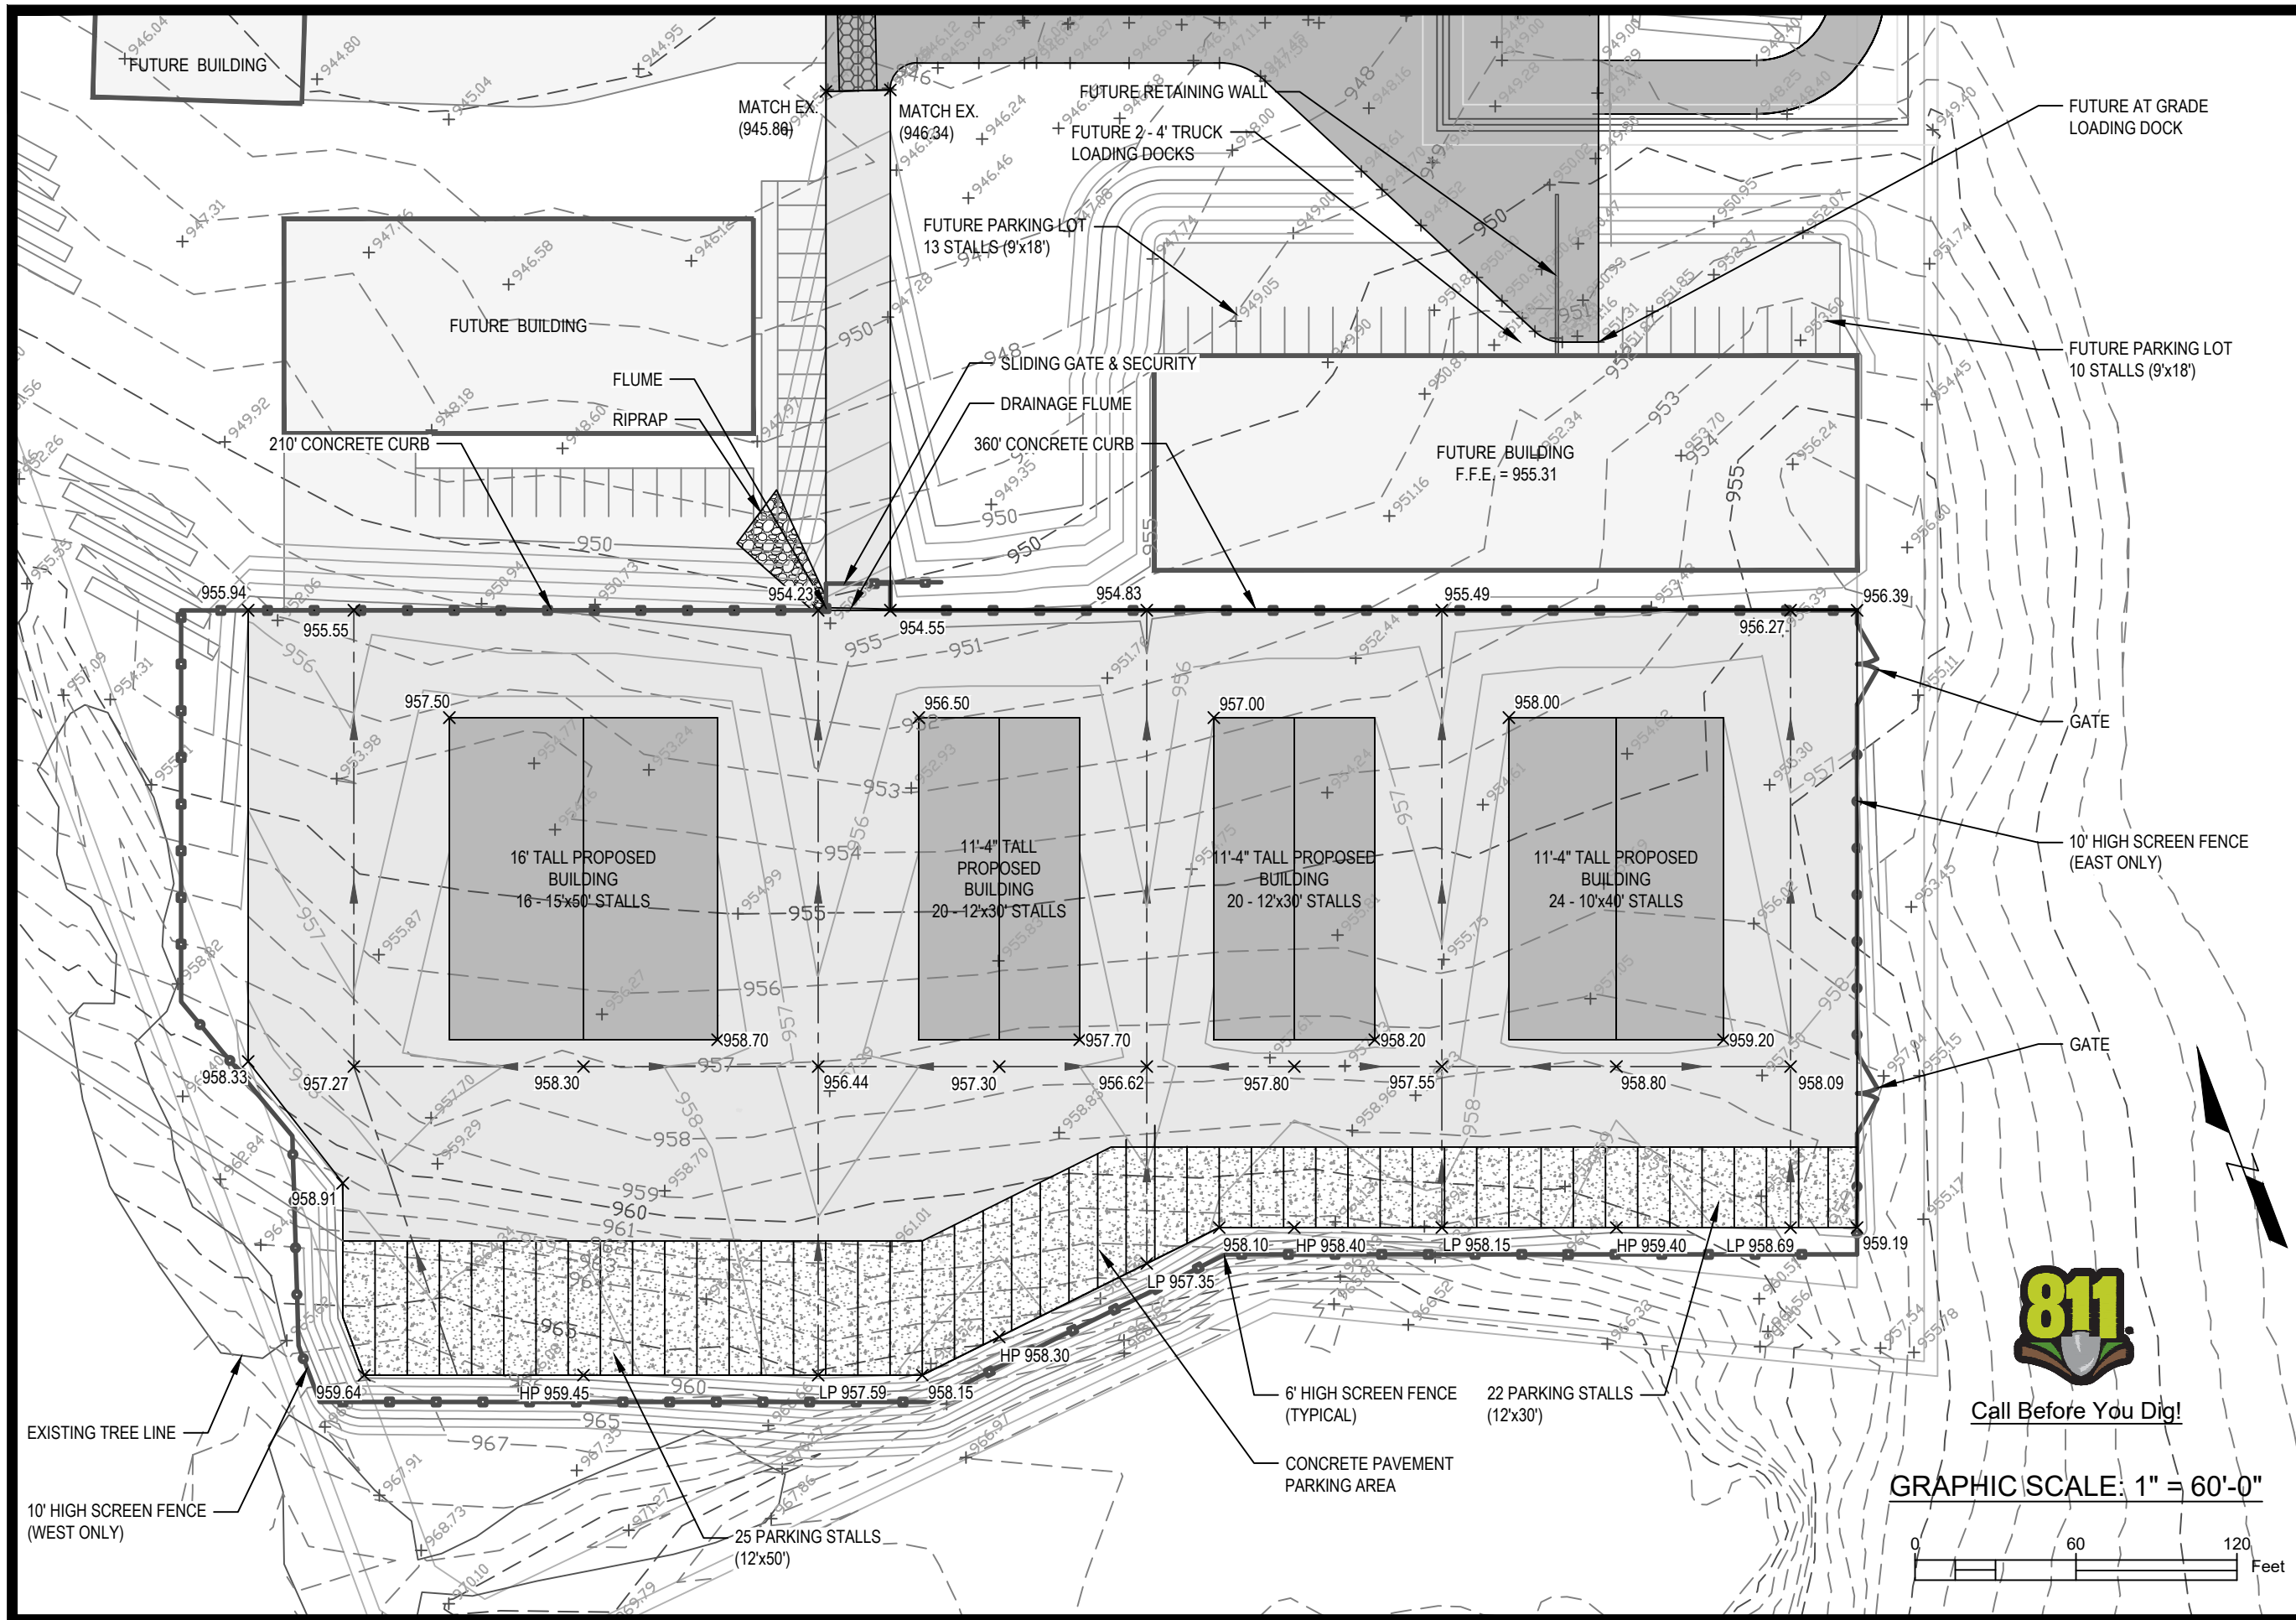

Full Service Civil Engineering Design Specializing in:
 SITE DESIGN | STORMWATER | PLUMBING | SOIL TESTING
 eric@mendota-consulting.com - 608-618-3742

1	PRELIM SITE	12/28/20
2	FINAL LAYOUT	2/24/21
3	BUILDING HEIGHT	04/20/21

No.	Revision/Issue	Date

Project Name and Address
BOAT / RV STORAGE
 STEVE SUTER
 4645 STH WI 138
 TOWN OF RUTLAND

Sheet Title
SITE GRADING PLAN


Project No.
 20-030

Sheet No.
 5 OF 7



Call Before You Dig!

GRAPHIC SCALE: 1" = 60'-0"

 



Full Service Civil Engineering Design Specializing in:
 SITE DESIGN | STORMWATER | PLUMBING | SOIL TESTING
 eric@mendota-consulting.com - 608-618-3742

1	PRELIM SITE	12/28/20
2	FINAL LAYOUT	2/24/21
3	SIGHT LINES	04/20/21


No.	Revision/Issue	Date
-----	----------------	------

Project Name and Address
BOAT / RV STORAGE
 STEVE SUTER
 4645 STH WI 138
 TOWN OF RUTLAND


Sheet Title.
SIGHT LINE OVERVIEW

Project No.
 20-030


Sheet No.
 6 OF 7

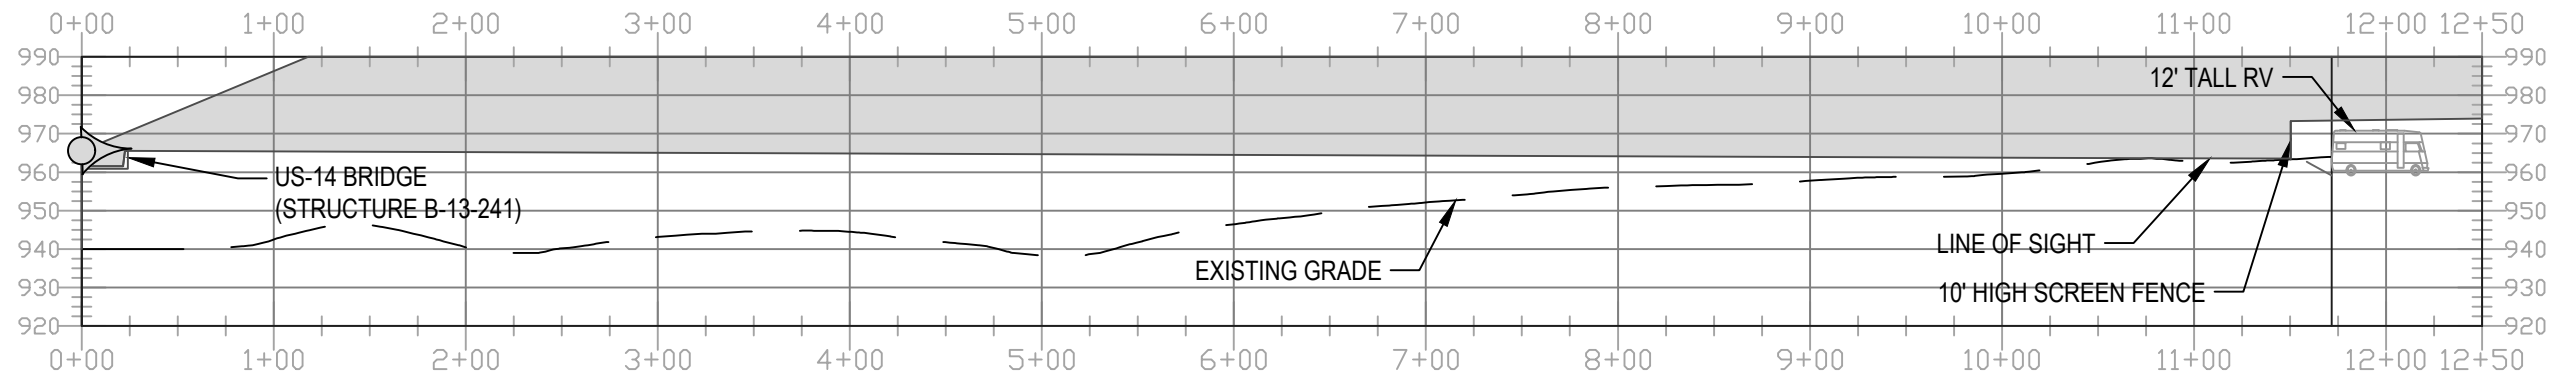


WI-138 ROUND-ABOUT SIGHT LINE

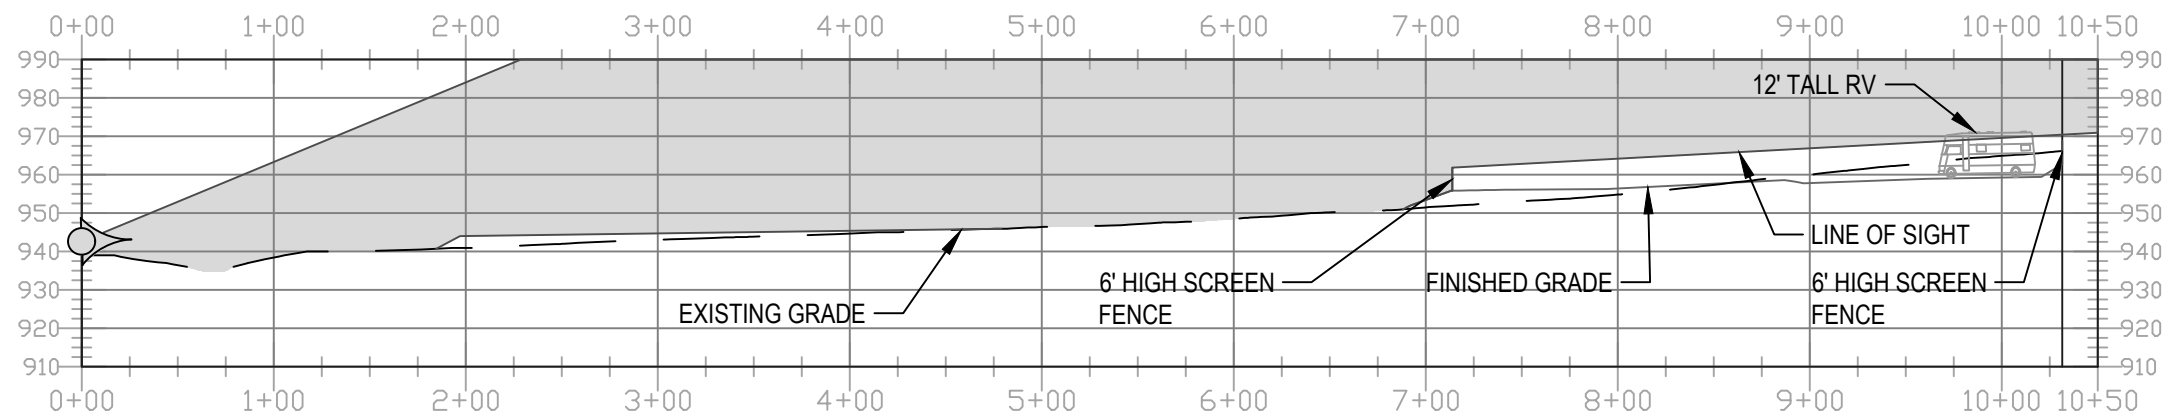


WI-138 WEST SIGHT LINE

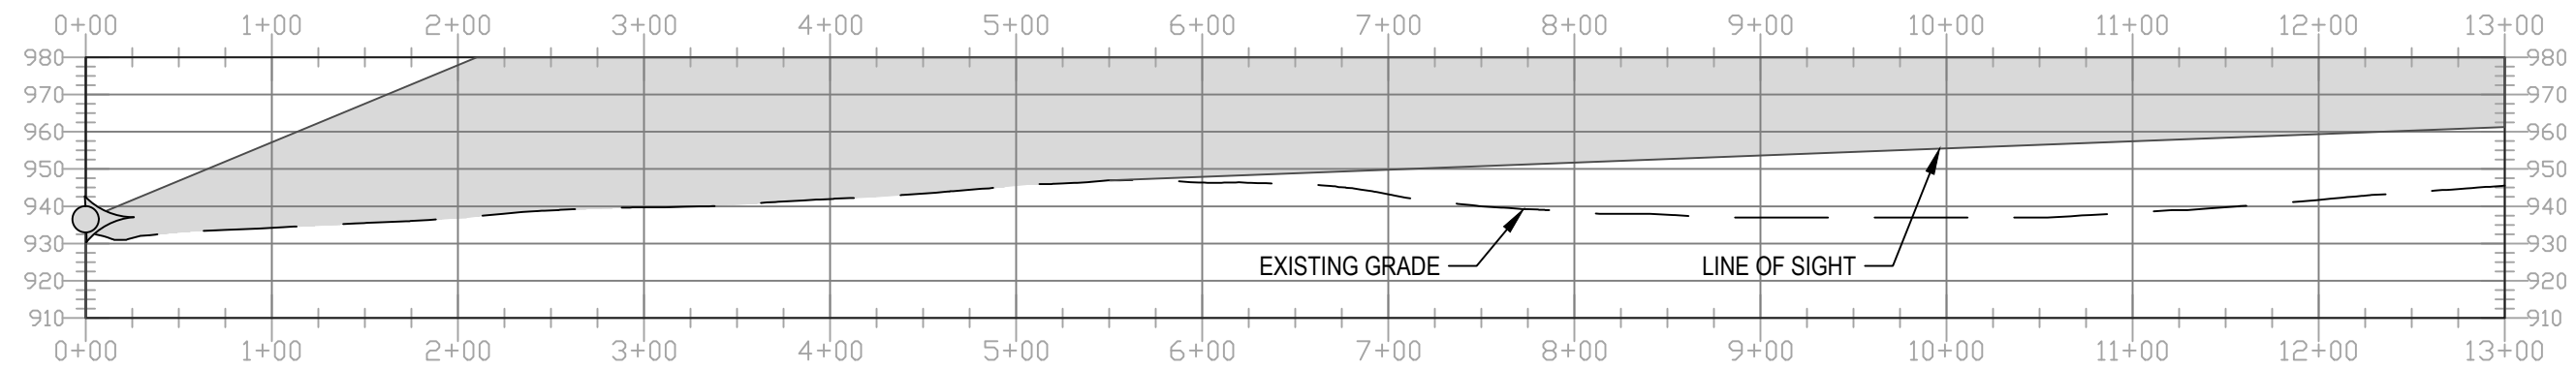

WI-138 EAST SIGHT LINE (STA 0+00 TO 13+00)

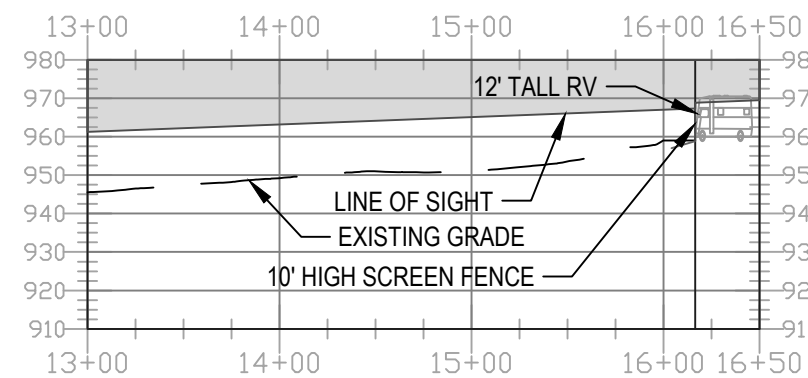

WI-138 EAST SIGHT LINE (STA 13+00 TO 16+50)

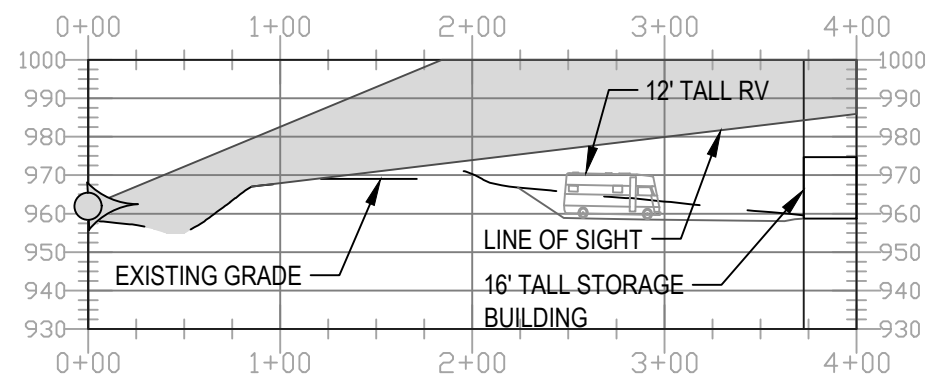


US-14 SIGHT LINE



Call Before You Dig!

HORIZ. SCALE: 1" = 100'-0"
VERT. SCALE: 1" = 50'-0"

 

Full Service Civil Engineering Design Specializing in:
SITE DESIGN | STORMWATER | PLUMBING | SOIL TESTING
eric@mendota-consulting.com - 608-618-3742

1	PRELIM SITE	12/28/20
2	FINAL LAYOUT	2/24/21
3	SIGHT LINES	04/20/21

No.	Revision/Issue	Date

Project Name and Address
BOAT / RV STORAGE
STEVE SUTER
4645 STH WI 138
TOWN OF RUTLAND

Sheet Title
SIGHT LINE CROSS SECTIONS

Project No.
20-030

Sheet No.
7 OF 7