


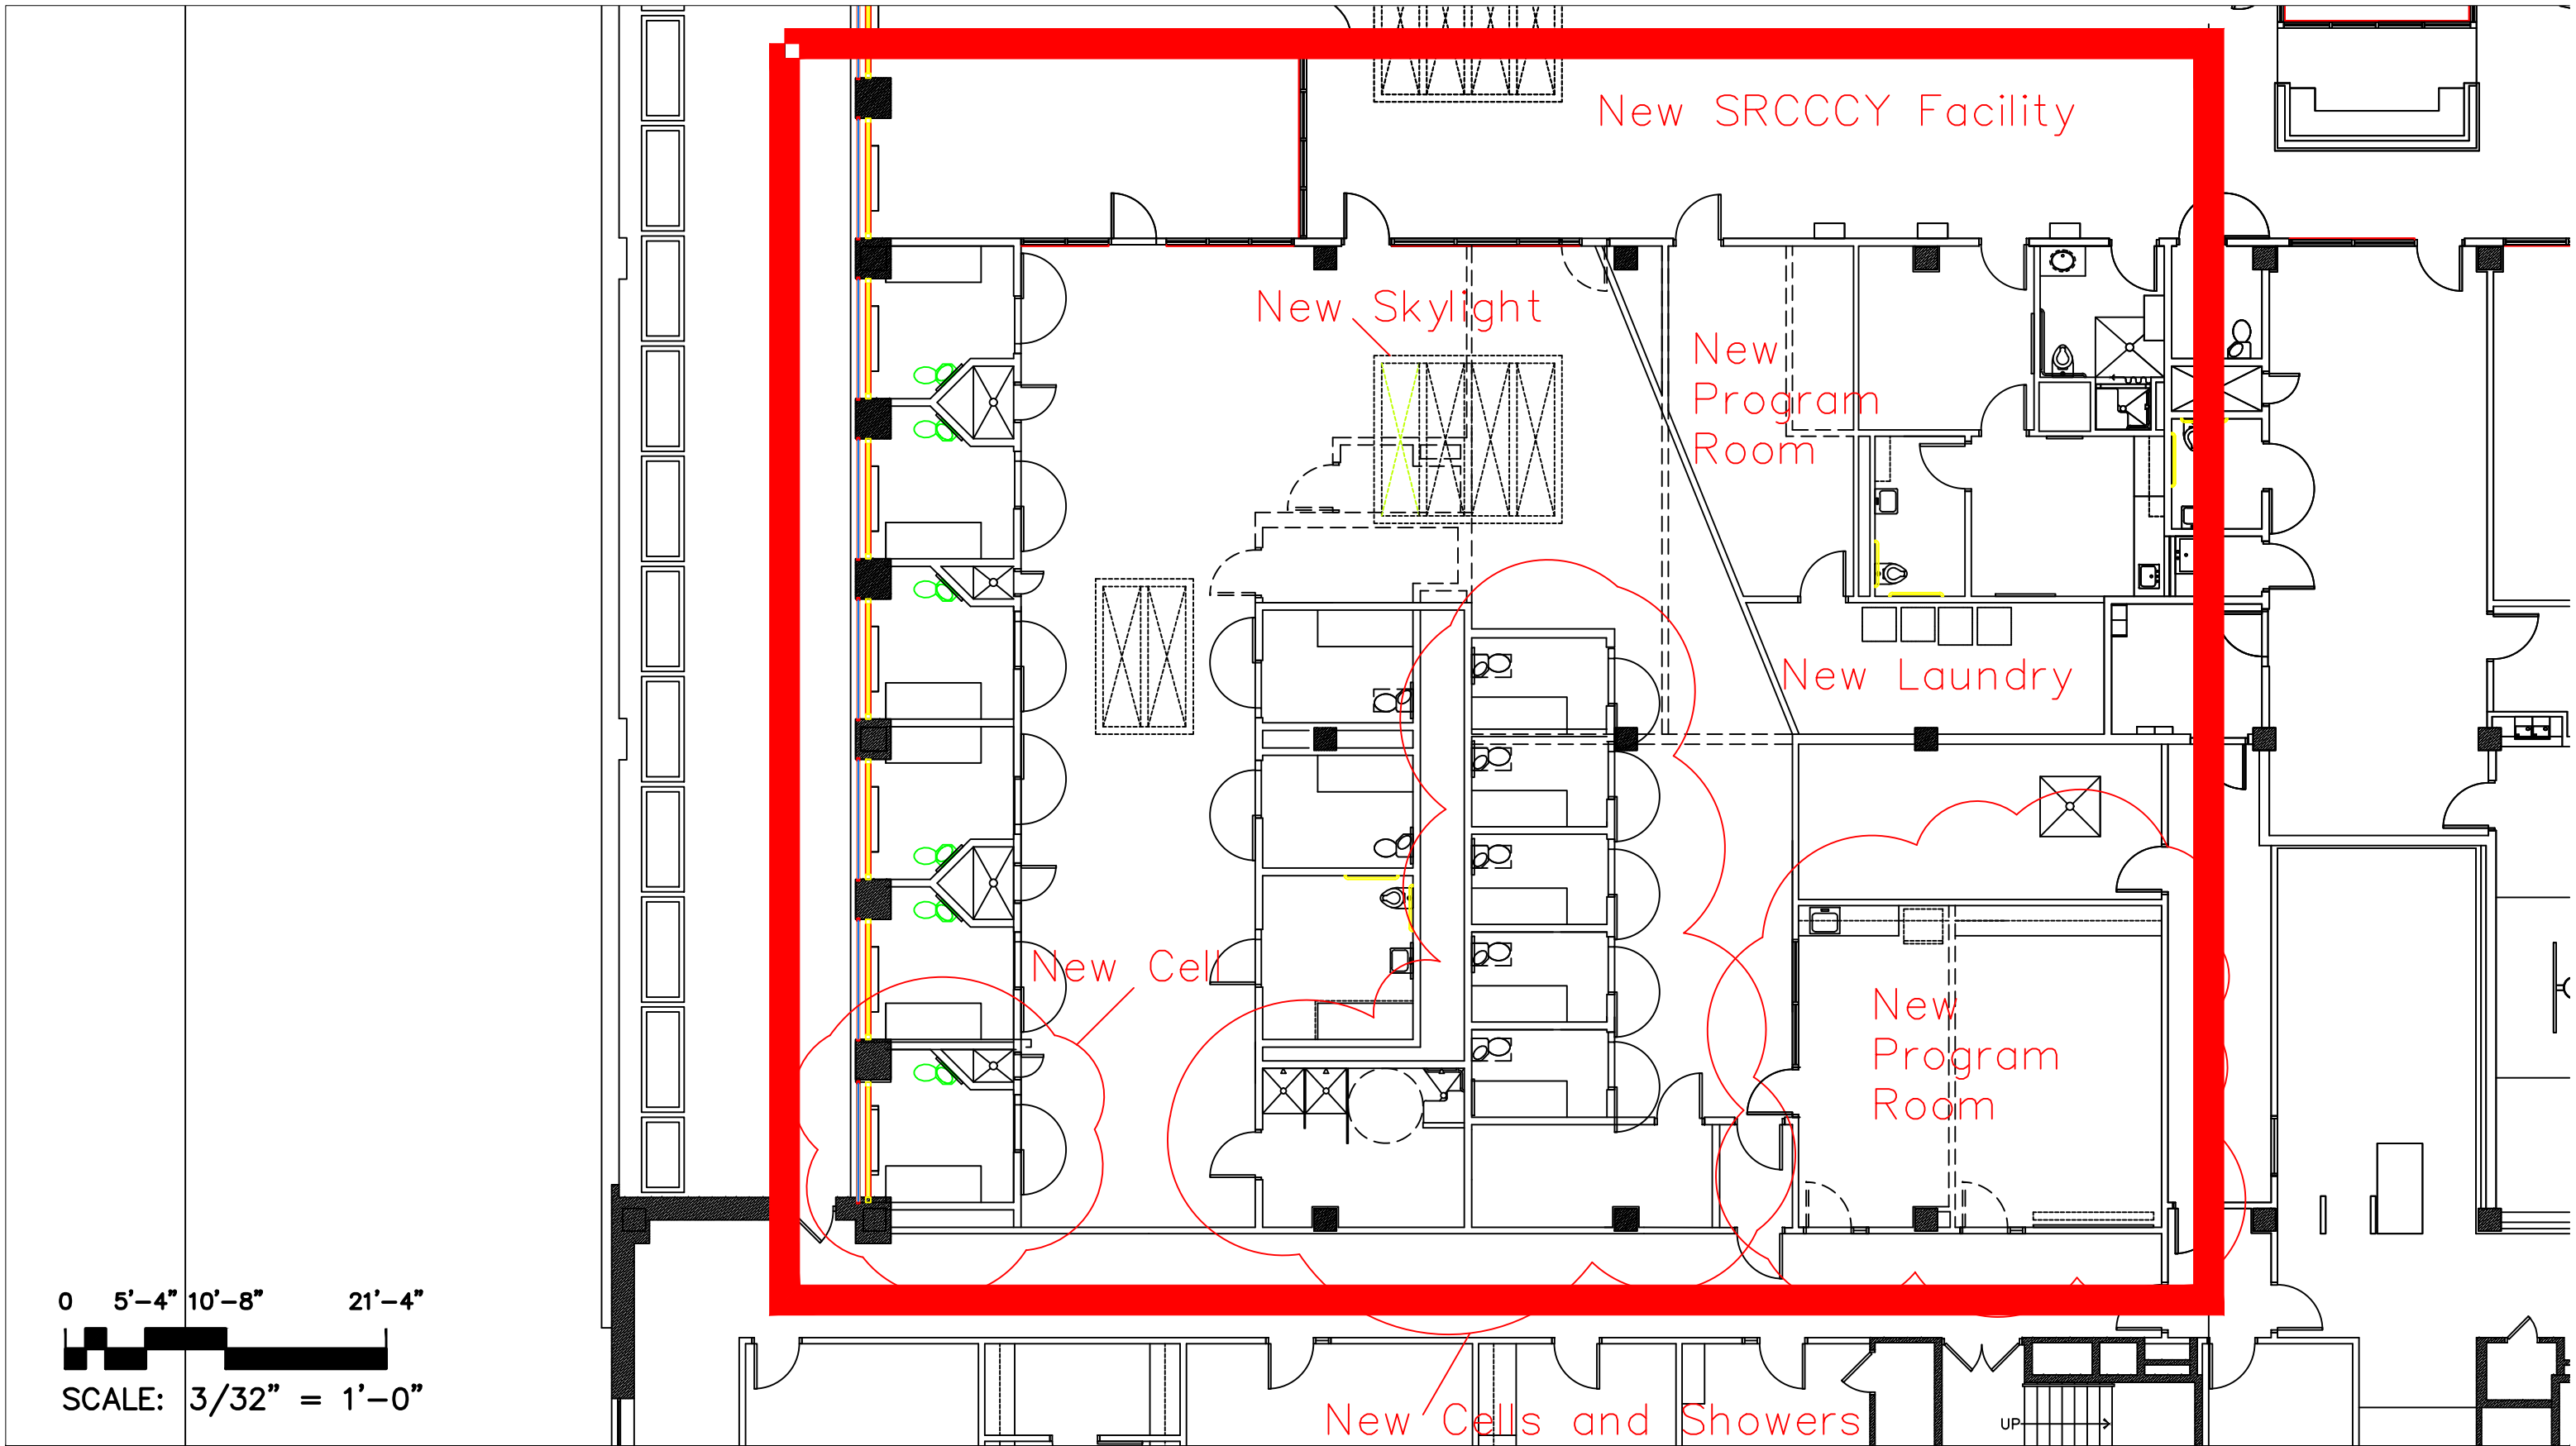

0 5'-4" 10'-8" 21'-4"

SCALE: 3/32" = 1'-0"

Dane County Juvenile Detention Center

Dane County, W.I.
V.A. Project No. 180087.01 **Venture**Architects

Scale: 3/32"=1'

Date: 09/17/2018

Presentation Sheet 3:
Proposed Partial
Floor Plan