



Keller
PLANNERS | ARCHITECTS | BUILDERS

FOX CITIES
N216 State Road 55
P.O. Box 620
Kaukauna, WI 54130
PHONE (920) 766-5795 /
1-800-236-2534
FAX (920) 766-5004

MADISON
3308 Nursery Drive
Middleton, WI 53562
PHONE (608) 445-2245

MILWAUKEE
W204 N11509
Cokendale Rd
Carmel, WI 53022
PHONE (262) 250-9710
1-800-236-2534
FAX (262) 250-9740

WAUSAU
5605 Ilac Ave
Wausau, WI 54401
PHONE (715) 849-3141
FAX (715) 849-3181

www.kellerbuilds.com

PROPOSED BUILDING FOR:

GOLDEN OIL COMPANY, LLC

WISCONSIN
PLEASANT SPRINGS

"COPYRIGHT NOTICE"
This design, drawing and detail is the copyrighted property of KELLER, INC. No part hereof shall be copied, duplicated, distributed, disclosed or made available to anyone without the expressed written consent of KELLER, INC.

PRELIMINARY PLAN DATE
OCT. 5, 2017

PROJECT MANAGER: D. LUTTECH

DESIGNER: R. LINDSTROM

DRAWN BY: EXCEL ENGINEERING, INC.

EXPEDITOR:


SUPERVISOR:

PRELIMINARY NO: P16389


CONTRACT NO:

DATE: JULY 20, 2017

SHEET: C1.2

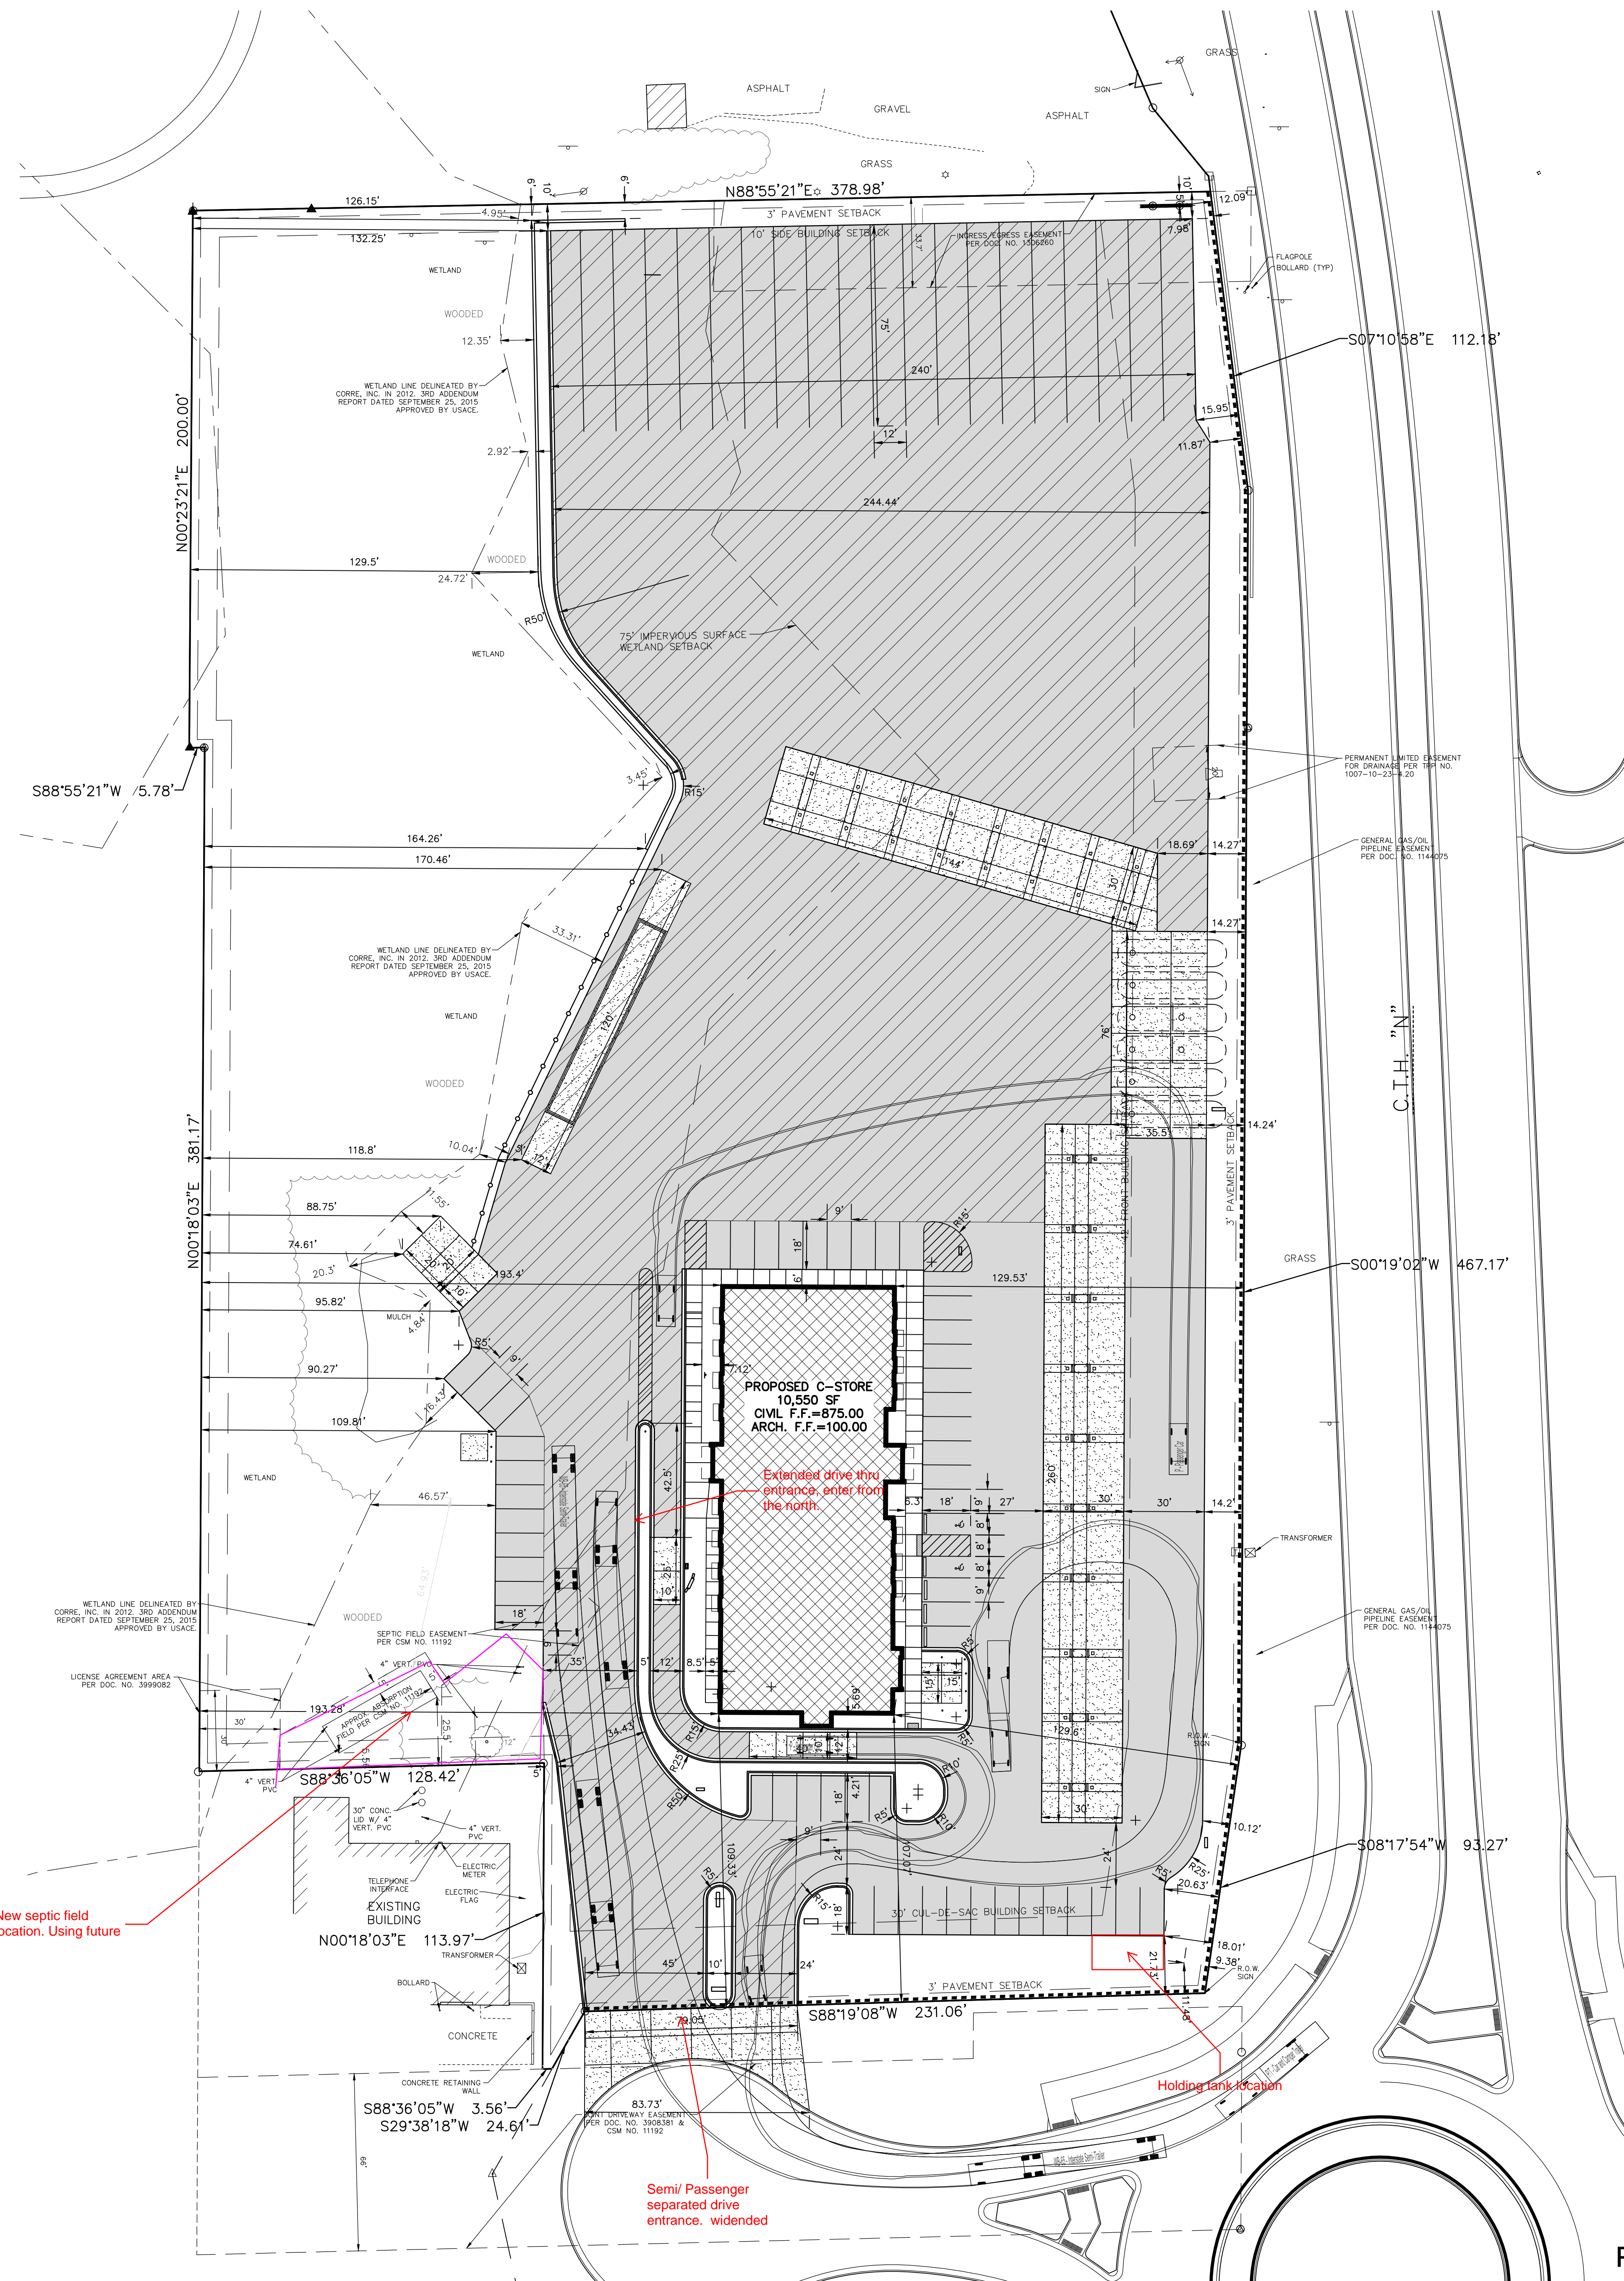

SITE PLAN
EXCEL JOB #1723860

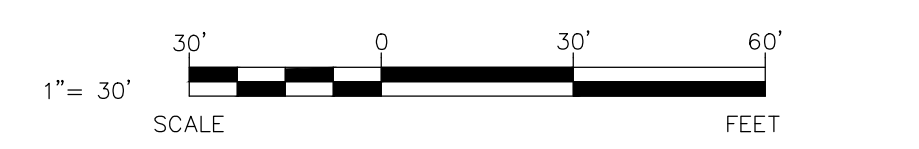

PRELIMINARY DRAWING - NOT FOR CONSTRUCTION