



Consultants

PATRICK MARSH OVERLOOK


Sun Prairie, WI

Issuance/Revision	Date


KSD Project No. 2015-001
 Drawn By SB
 Checked By KSD
 Date 02/20/2015
 Sheet Title
SITE PLAN
 Sheet No.
L-1



1 SITE CONTEXT

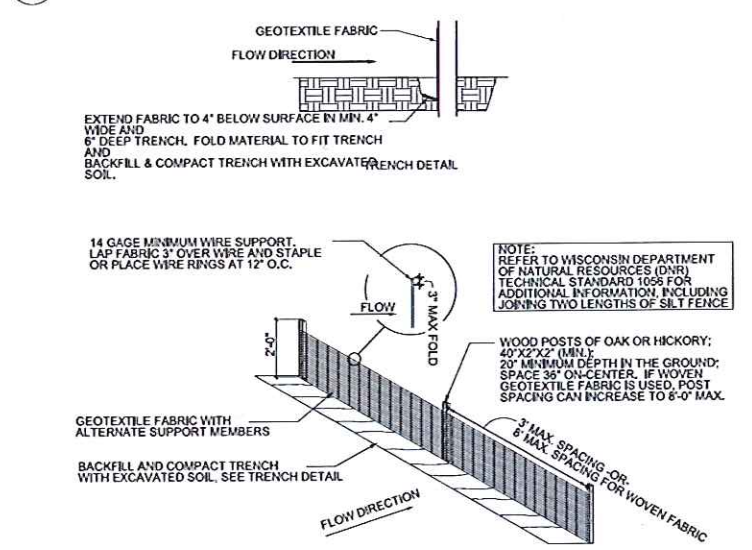

2 SILT FENCE

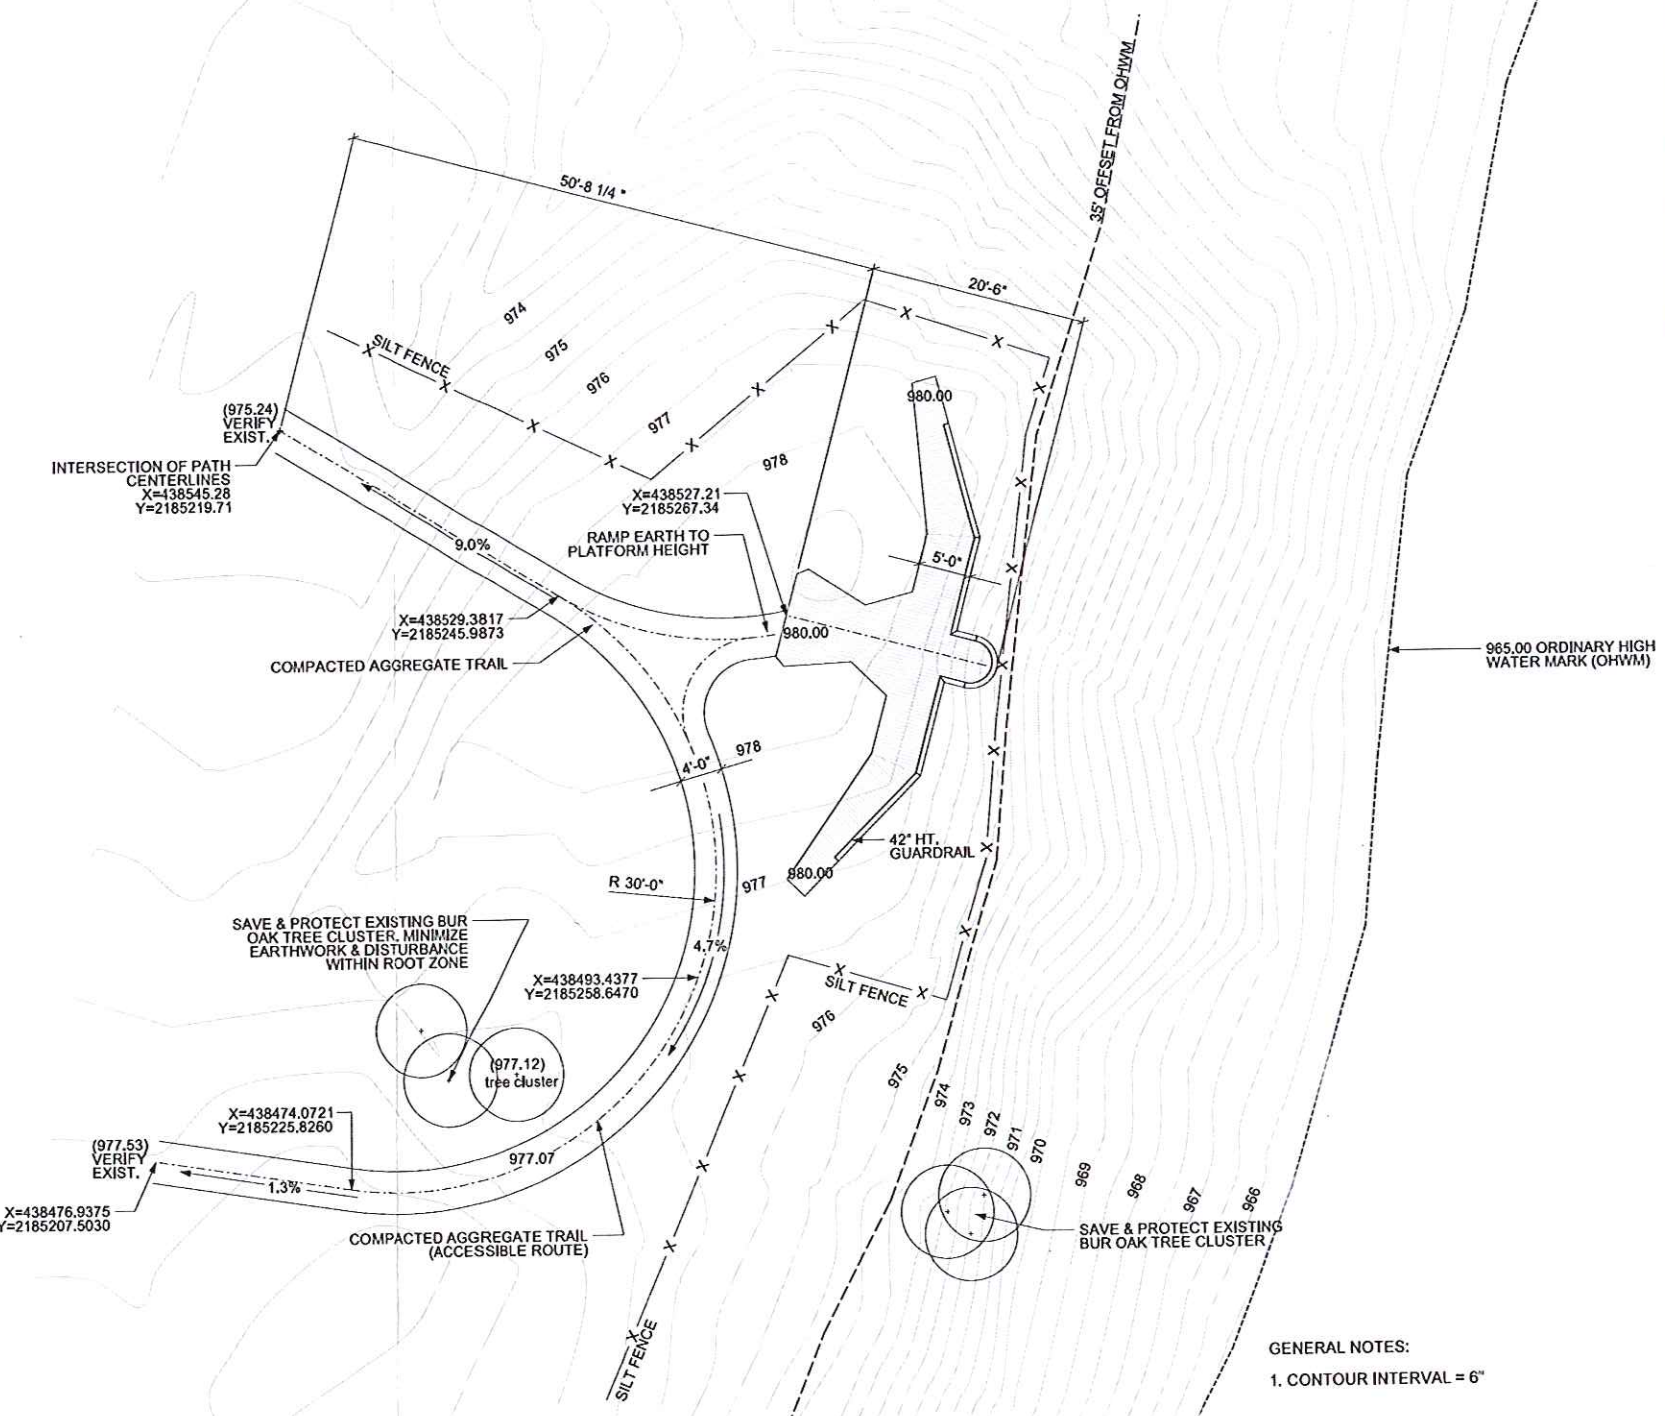

PRELIMINARY
 NOT FOR CONSTRUCTION


N

3 SITE PLAN






Consultants

PATRICK MARSH OVERLOOK
Sun Prairie, WI

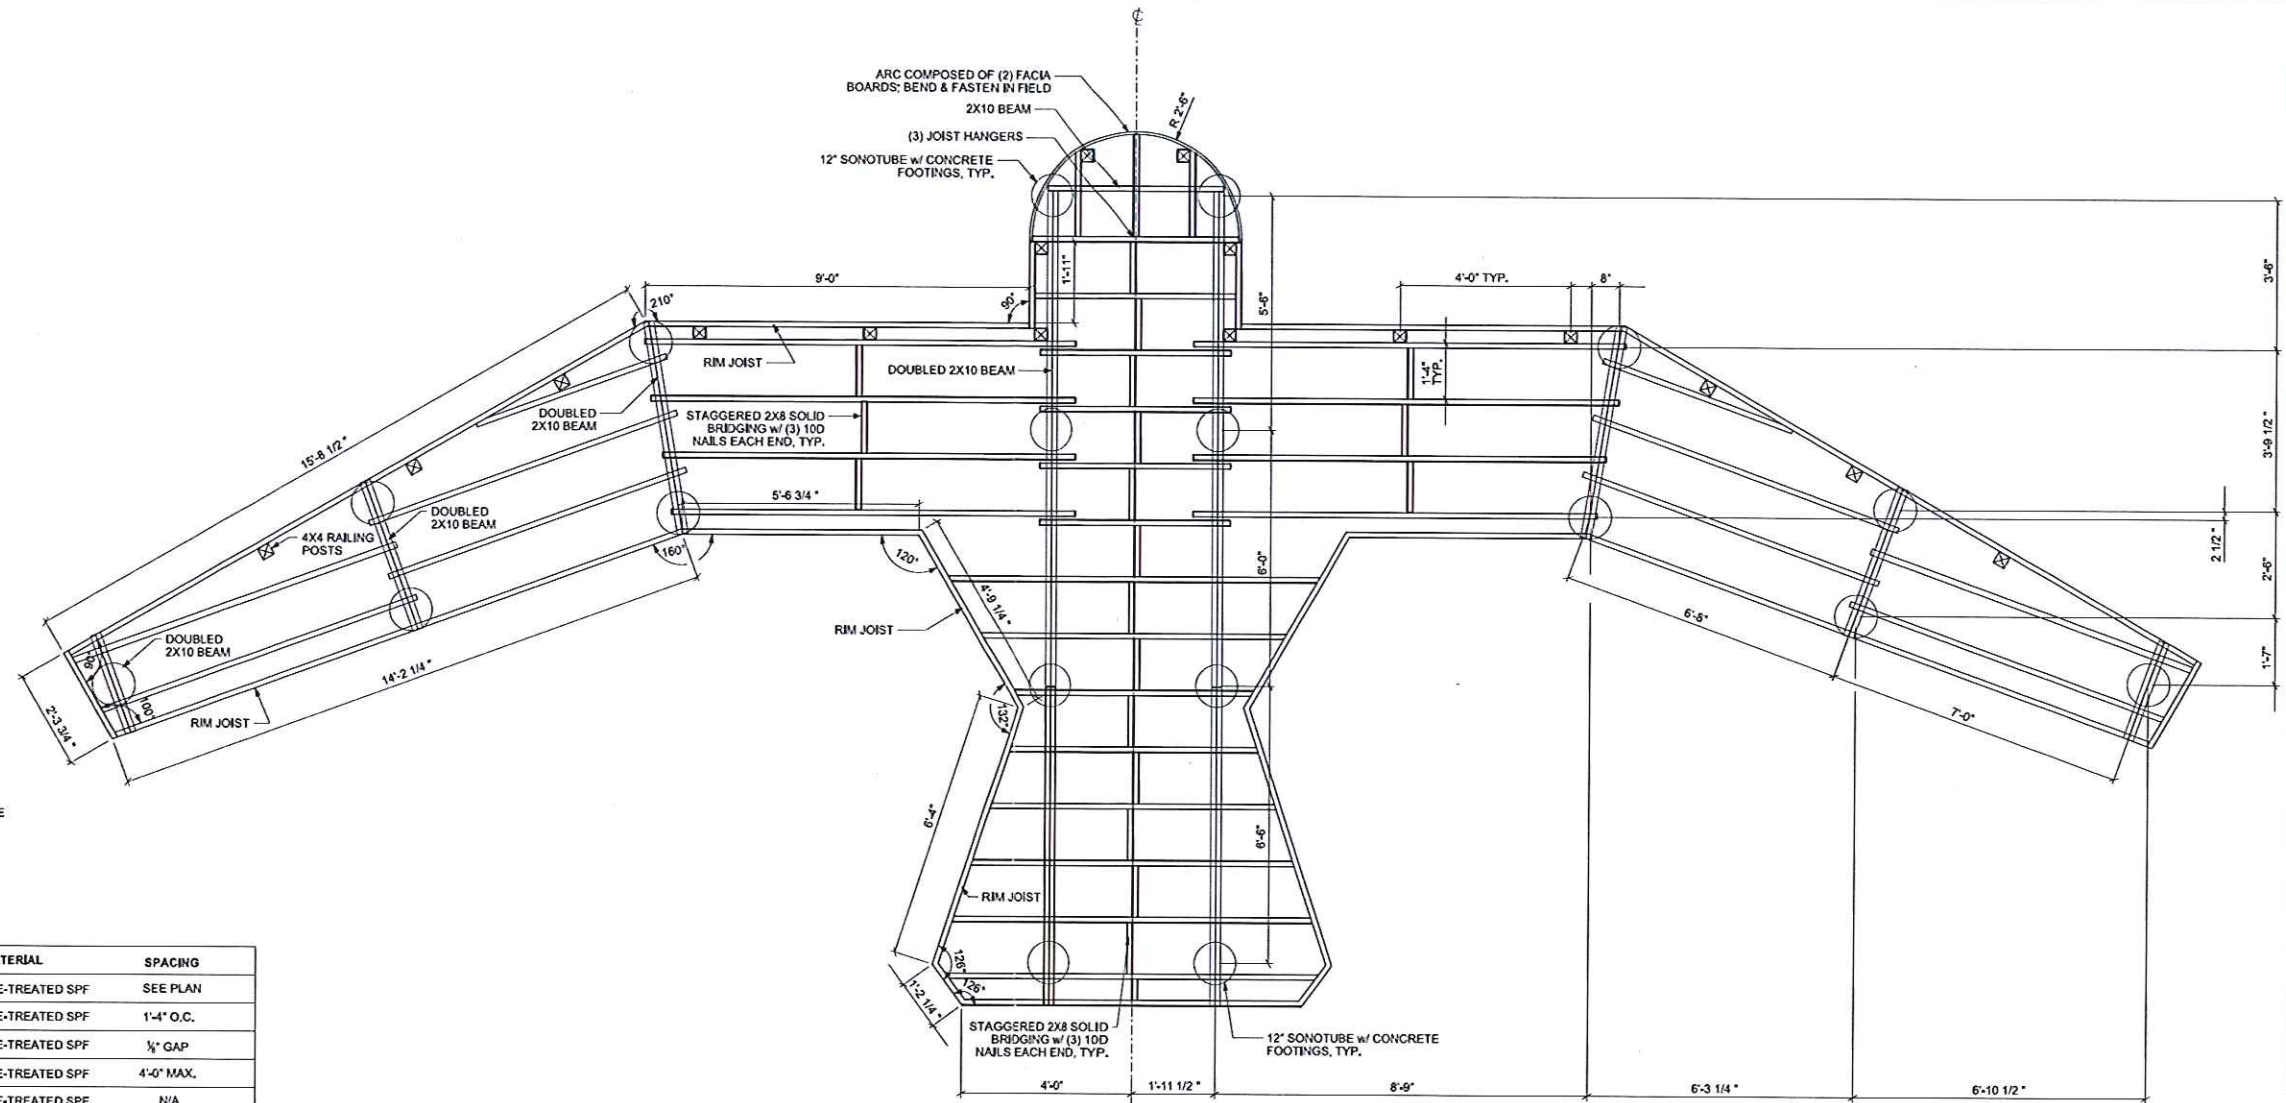

- NOTES:
- WOOD FRAMING MEMBERS SHALL REMAIN ABOVE FINAL GRADE
 - ALL WOOD MEMBER DIMENSIONS ARE NOMINAL. ALL LUMBER SHALL BE No. 2 GRADE OR BETTER.
 - TENSIONED VERTICAL CABLES SHALL NOT ALLOW THE PASSAGE OF A 4" DIAM. SPHERE.

MEMBER NAME	SIZE (NOMINAL)	MATERIAL	SPACING
BEAM	2"x10" (DOUBLED)	PRESSURE-TREATED SPF	SEE PLAN
JOIST	2"x8"	PRESSURE-TREATED SPF	1'-4" O.C.
DECKING	5/4 X 6"	PRESSURE-TREATED SPF	1/2" GAP
RAILING POST	4"x4"	PRESSURE-TREATED SPF	4'-0" MAX.
UPPER RAIL	2"x6"	PRESSURE-TREATED SPF	N/A
CURVED FACIA	4/4 x 10"	MIRATEC OR APPROV. EQ.	N/A

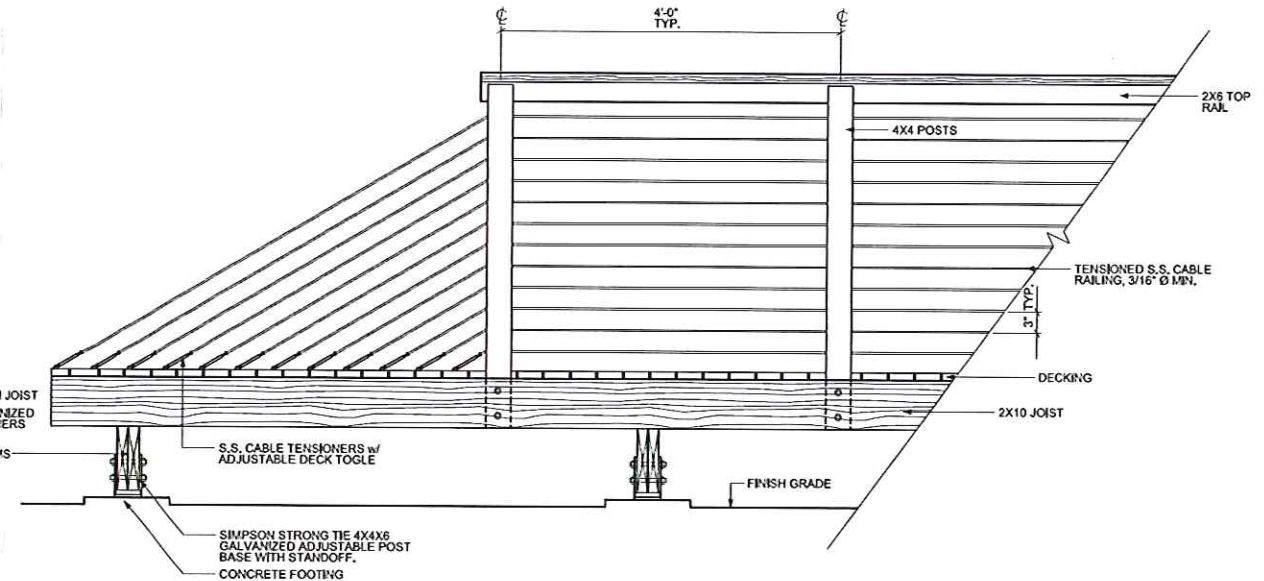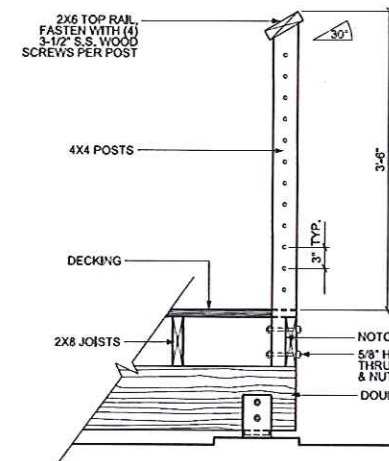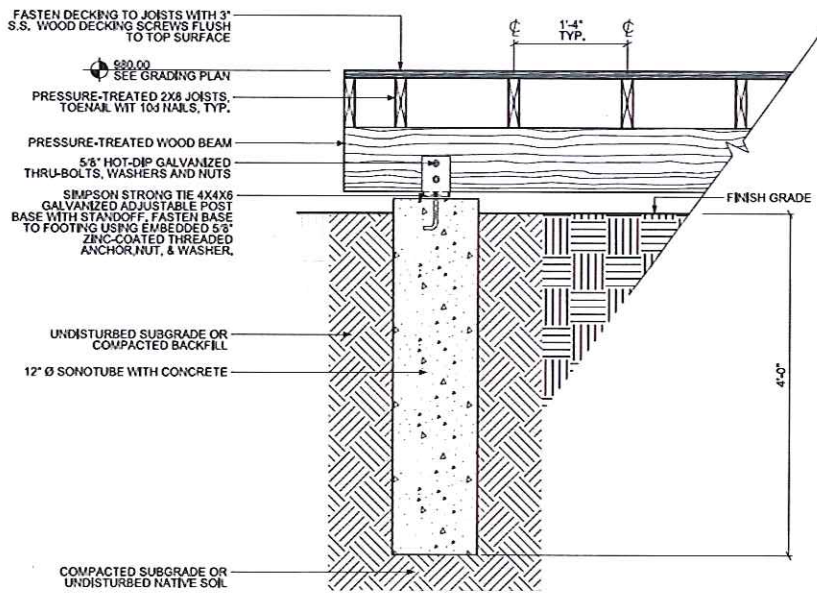

Issuance/Revision	Date

KSD Project No. 2015-001
 Drawn By SB
 Checked By KSD
 Date 02/20/2015

CONSTRUCTION DETAILS

Sheet No.

PRELIMINARY
NOT FOR CONSTRUCTION

L-2



Construction

PATRICK MARSH OVERLOOK
Sun Prairie, WI

CONSTRUCTION
DETAILS

L-2


PRELIMINARY
NOT FOR CONSTRUCTION

FINISH ELEVATION

RAILING-TYPICAL SECTION

SECTION

TYPICAL SECTION

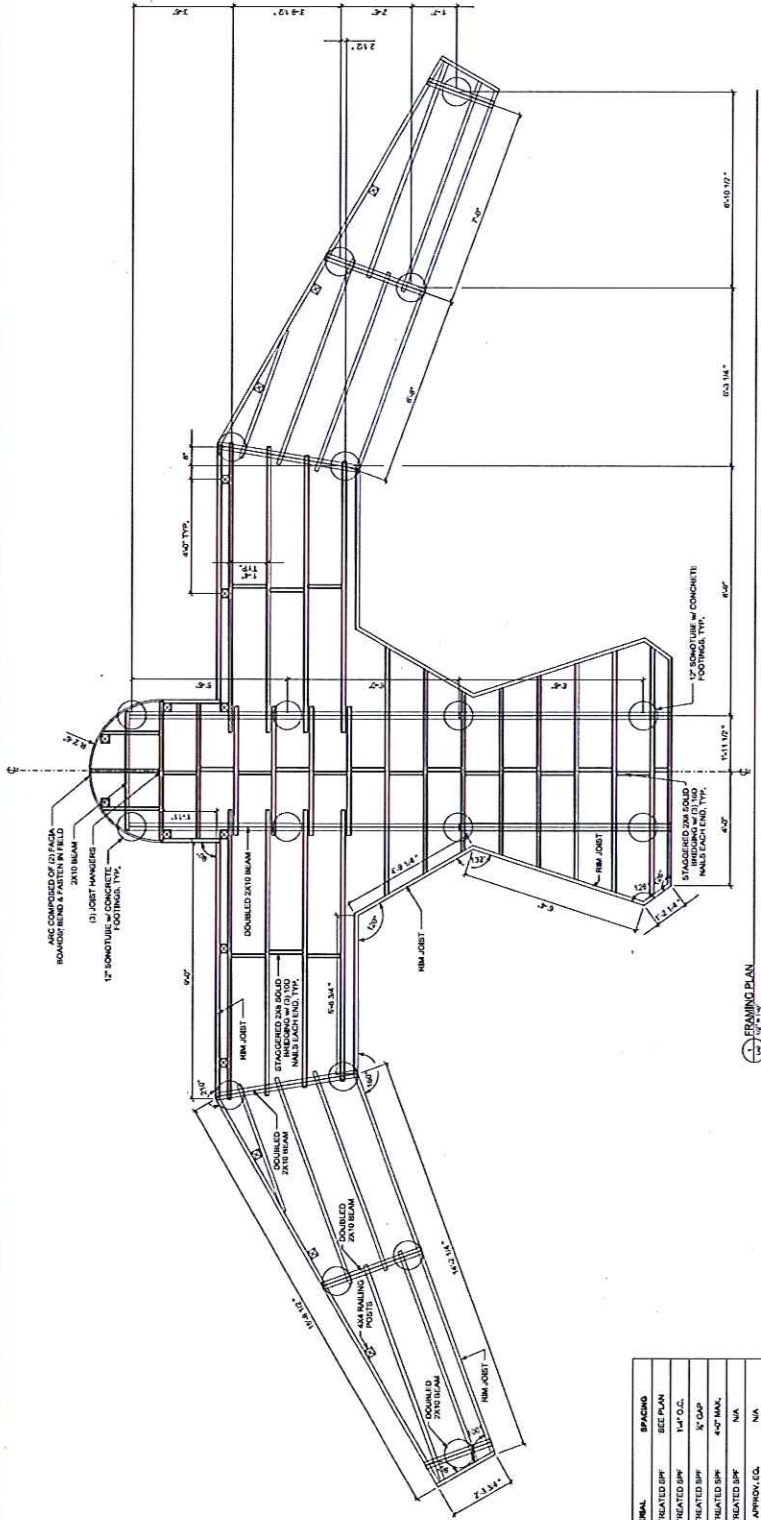

NOTE:
1. WOOD FRAMING MEMBERS SHALL REMAIN ABOVE FINISH GRADE
2. ALL WOOD MEMBER DIMENSIONS ARE NOMINAL. ALL LAMBERT
3. TRIMMING OF A 1/2" SMOOTH SHINGLE SHALL NOT FOLLOW THE
PATTERN OF A 1/2" SMOOTH SHINGLE

MEMBER NAME	SIZE (NOMINAL)	MATERIAL	SPACING
BEAM	2"X12" (DOUBLED)	PRESSURIZED TREATED LSP	SEE PLAN
JOIST	2"X8"	PRESSURIZED TREATED LSP	14" O.C.
CEILING	5/8" X 8"	PRESSURIZED TREATED LSP	12" GAP
HANGING POST	6"X6"	PRESSURIZED TREATED LSP	4"X4" SAIL
UPPER WALL	2"X8"	PRESSURIZED TREATED LSP	N/A
CURVED FACIA	44 x 1 1/2"	WHITETEC OR APPROX. EQL.	N/A

