


1400 MALESTIC CIR
 CAMBRIDGE, WI 53625
 608-213-3384
 www.tikidesignstudios.com
 mik@tikidesignstudios.com

DRAWN BY: MIKE BURROU

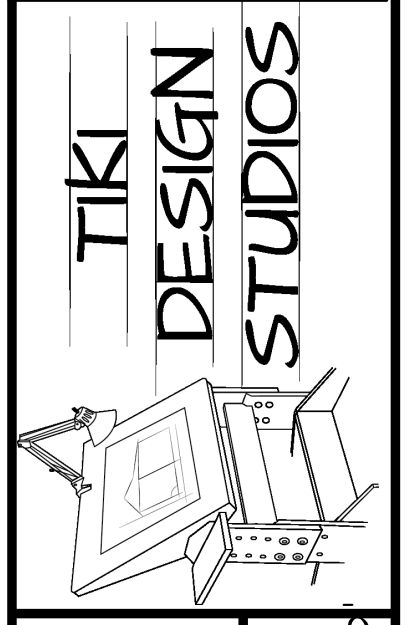

JOB NAME: KUNDERT GARAGE

BUILDER: SCALE: 1/4" = 1'-0"

REVISED:


DATE: 7-7-2022

1 OF 2



FINISHED GRADE FINISHED GRADE
LEFT ELEVATION

SCALE: 1/4" = 1'-0"

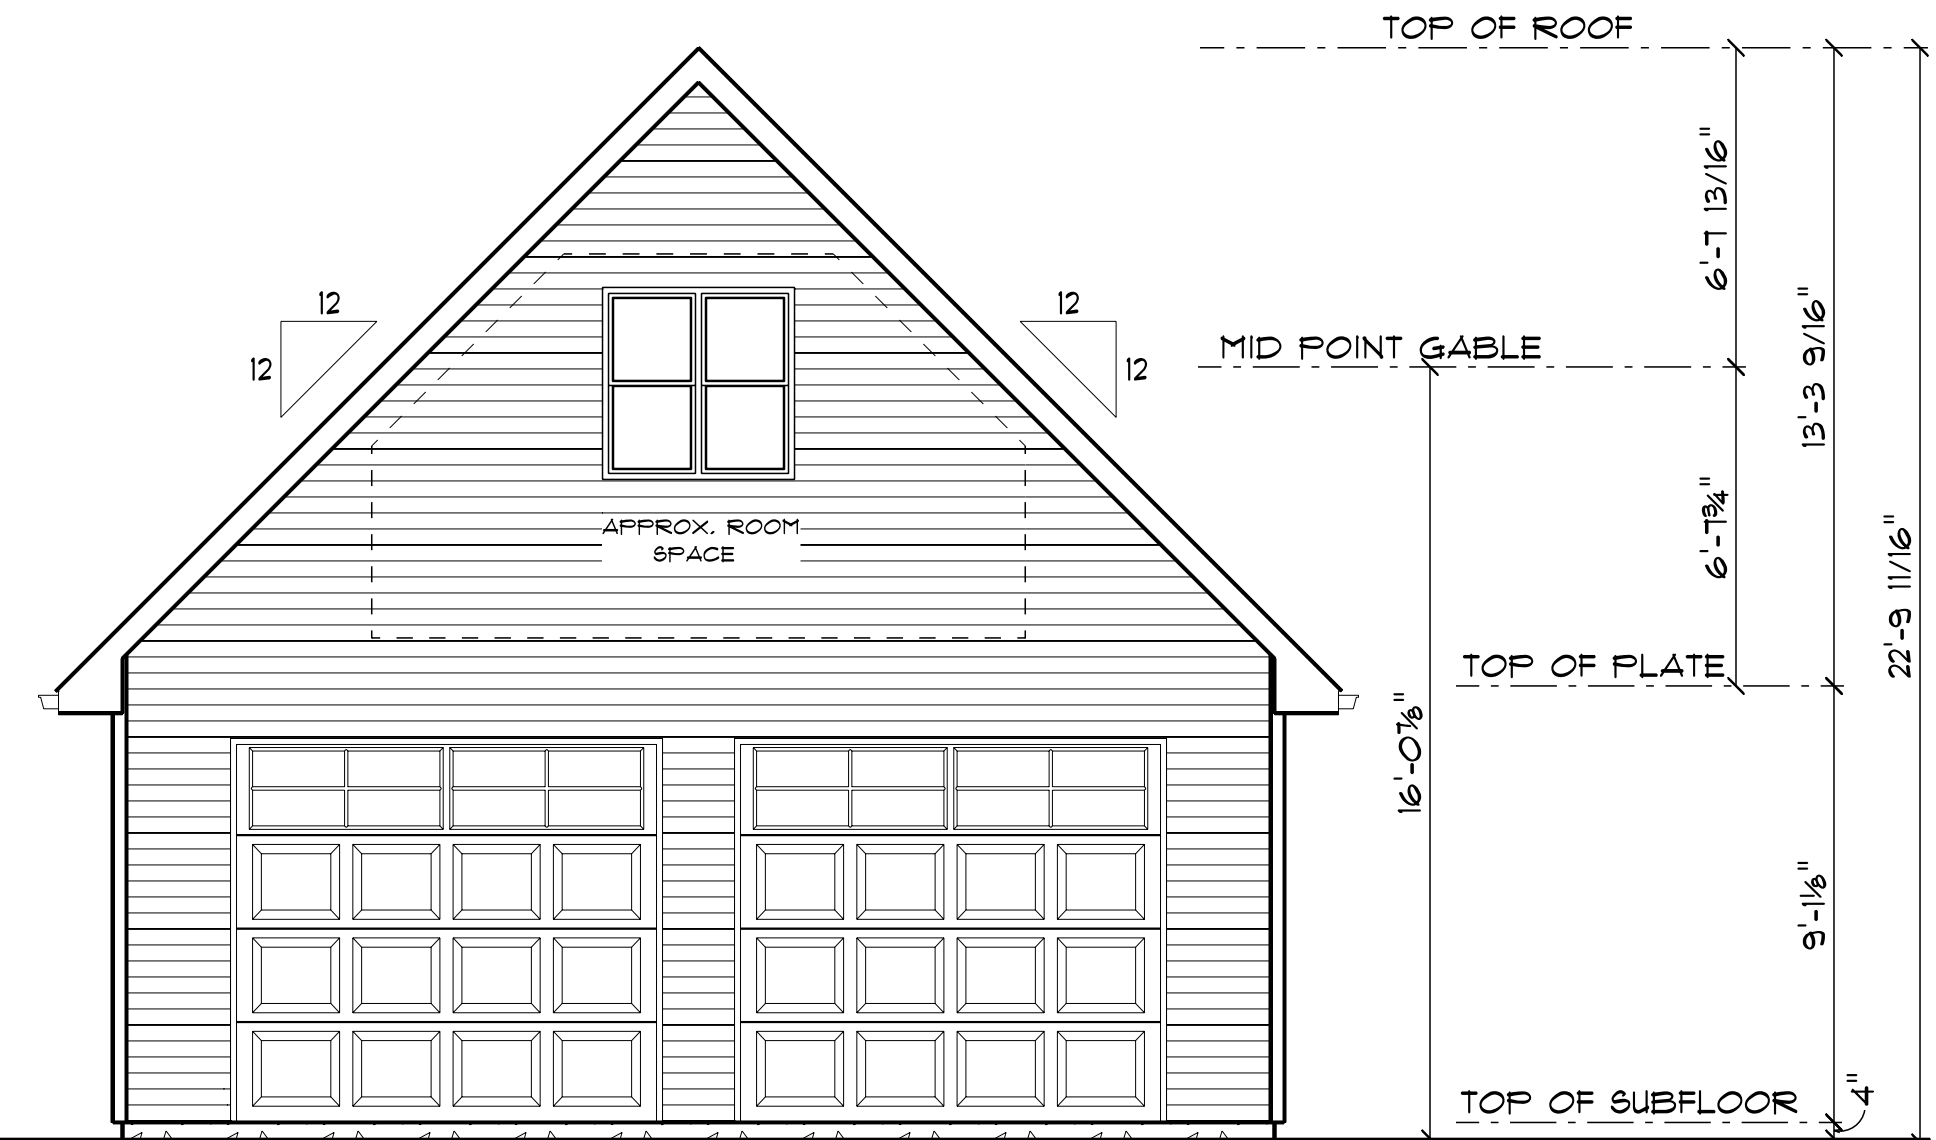


FINISHED GRADE FINISHED GRADE
FRONT ELEVATION


SCALE: 1/4" = 1'-0"

ALTHOUGH EVERY EFFORT WILL BE MADE TO MAKE SURE THE PLANS ARE ACCURATE, TIKI DESIGN STUDIOS DOES NOT TAKE RESPONSIBILITY FOR THE ACCURACY OF THESE PLANS. WE DO NOT PROVIDE AN ARCHITECTURAL OR ENGINEERING SERVICE ALL DIMENSIONS AND MATERIALS MUST BE VERIFIED BY THE CUSTOMER/BUILDER.


ALL PLANS REMAIN THE PROPERTY OF TIKI DESIGN STUDIOS, DUPLICATING AND USE OF THIS PLAN IN WHOLE OR PART WITHOUT WRITTEN PERMISSION FROM TIKI DESIGN STUDIOS IS PROHIBITED.

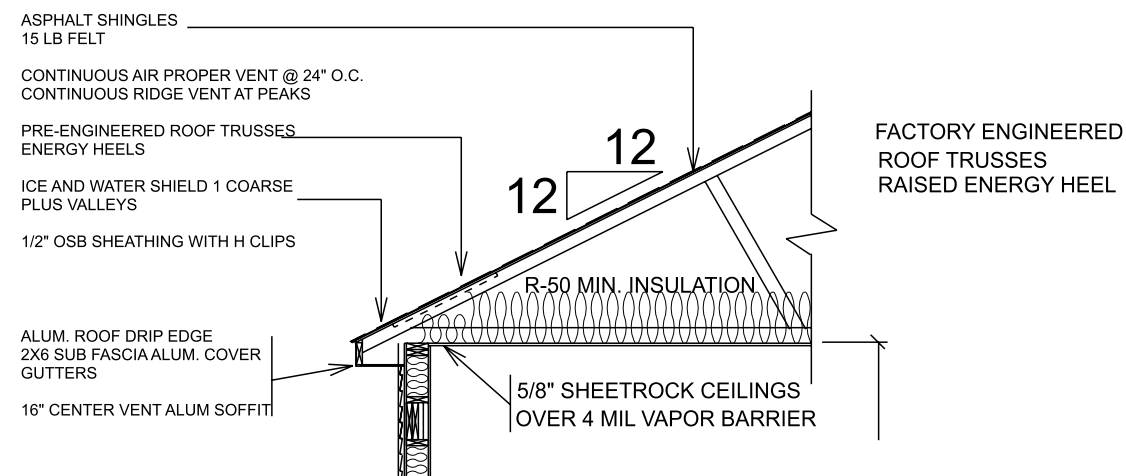

WALL SECTION DETAIL
NOT TO SCALE

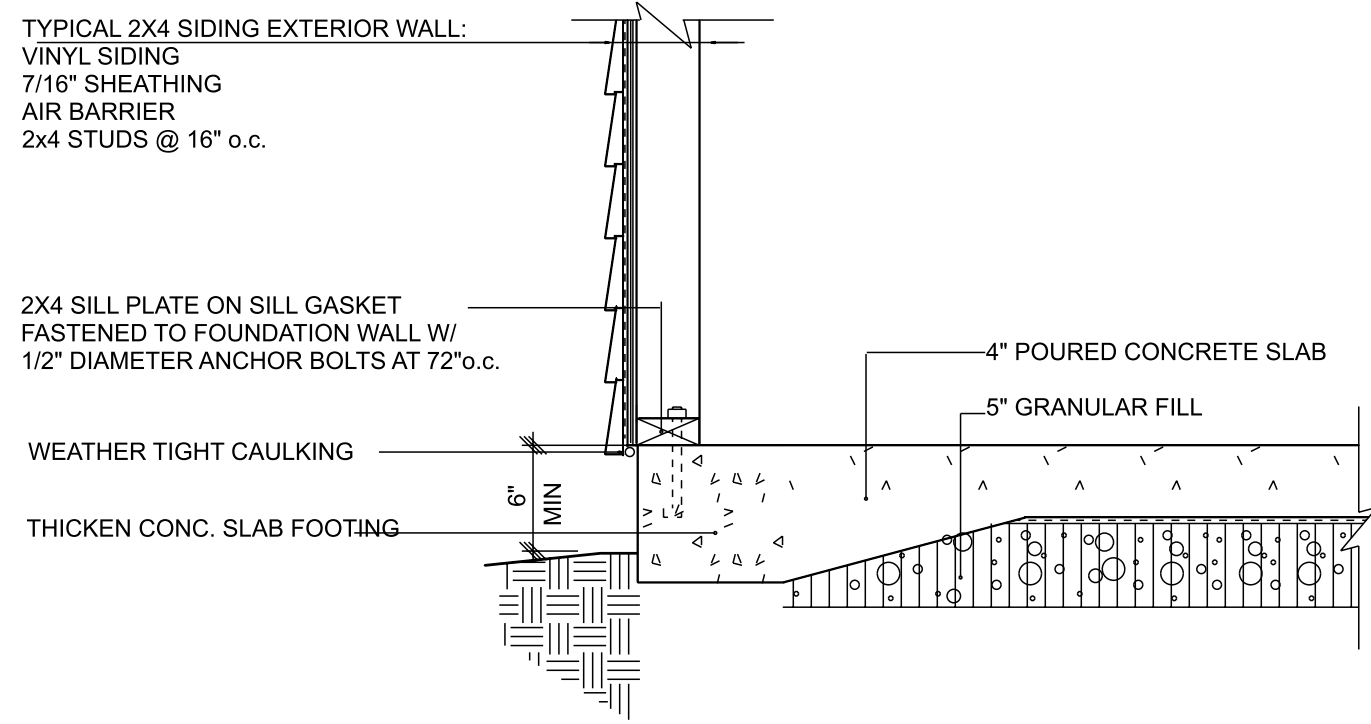

2x4/SIDING SLAB ON GRADE

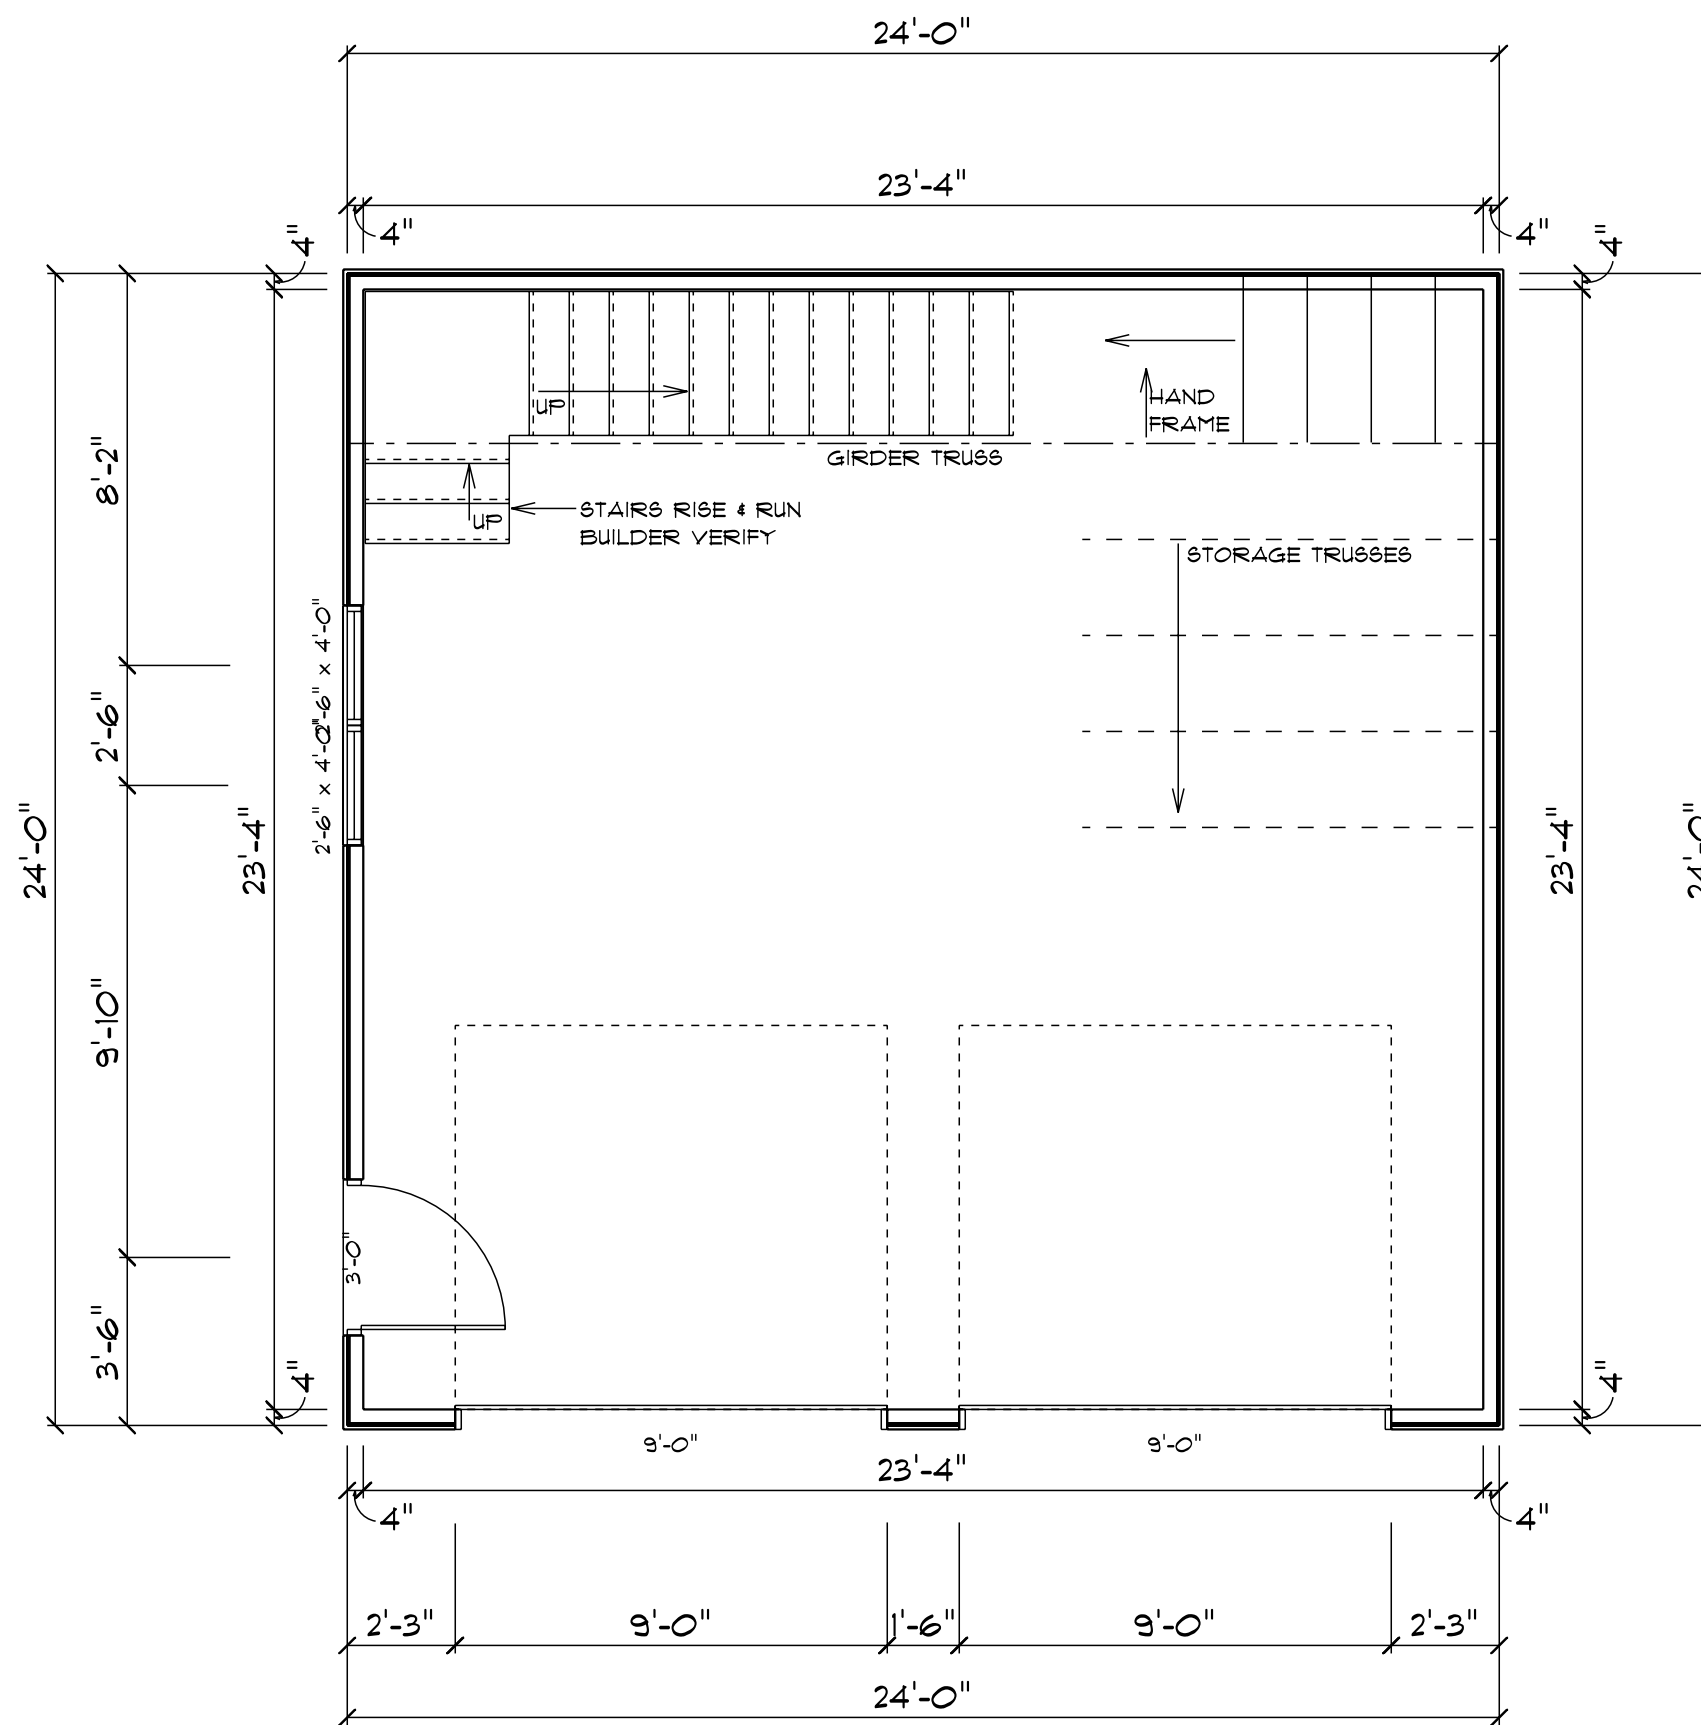

GARAGE PLAN


SCALE: 1/4" = 1'-0"

ALTHOUGH EVERY EFFORT WILL BE MADE TO MAKE SURE THE PLANS ARE ACCURATE, TIKI DESIGN STUDIOS DOES NOT TAKE RESPONSIBILITY FOR THE ACCURACY OF THESE PLANS. WE DO NOT PROVIDE AN ARCHITECTURAL OR ENGINEERING SERVICE ALL DIMENSIONS AND MATERIALS MUST BE VERIFIED BY THE CUSTOMER/BUILDER.

ALL PLANS REMAIN THE PROPERTY OF TIKI DESIGN STUDIOS, DUPLICATING AND USE OF THIS PLAN IN WHOLE OR PART WITHOUT WRITTEN PERMISSION FROM TIKI DESIGN STUDIOS IS PROHIBITED.

MIKE MAESTRIC CIR
CAMBRIDGE, WI 53625
608-218-3984
www.tikidesignstudios.com

mikese@tikidesignstudios.com
DRAWN BY: MIKE BURROU

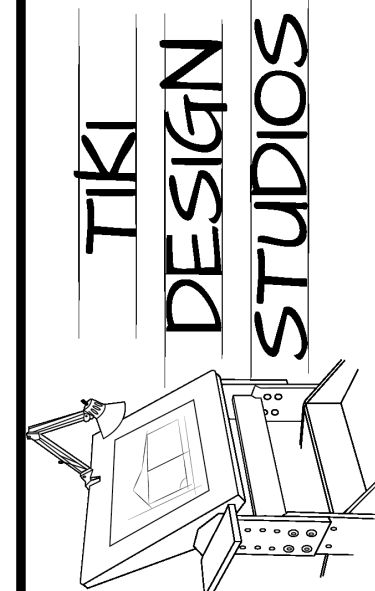

JOB NAME: KUNDERT GARAGE

BUILDER:

SCALE: 1/4" = 1'-0"

REVISED:

DATE:
7-7-2022

2 OF 2