





40'-0" SIGN
1/8" = 1'-0"

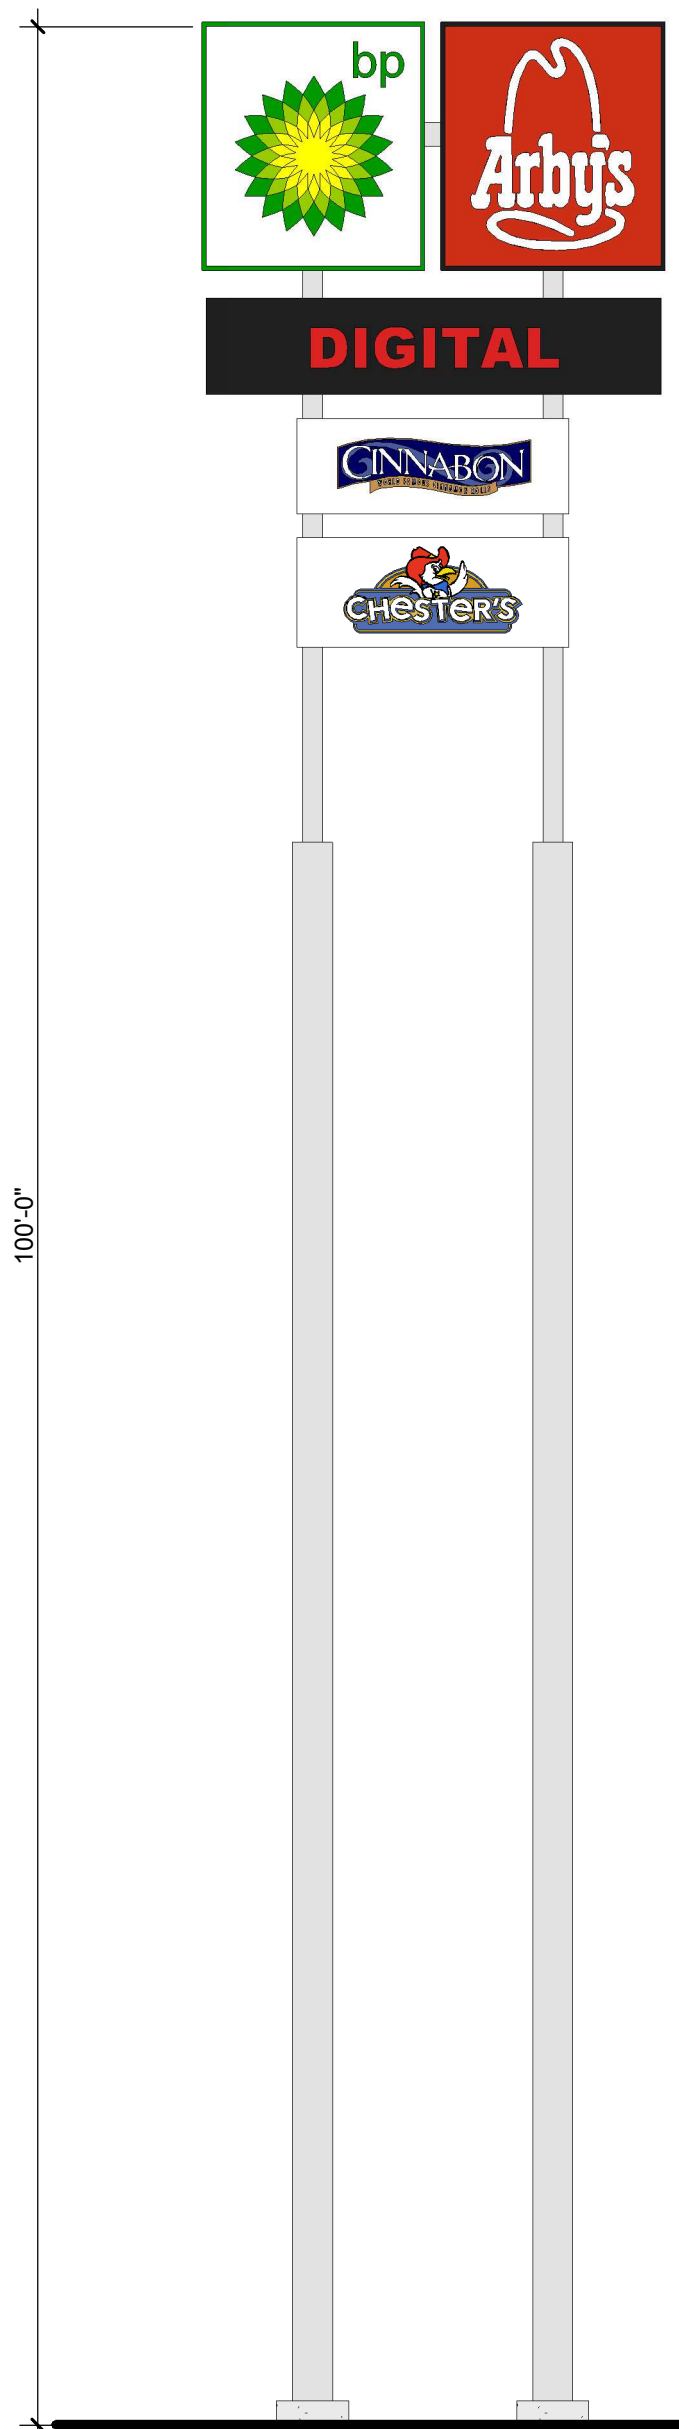


100'-0" SIGN
1/8" = 1'-0"



WEST ELEVATION
1/8" = 1'-0"

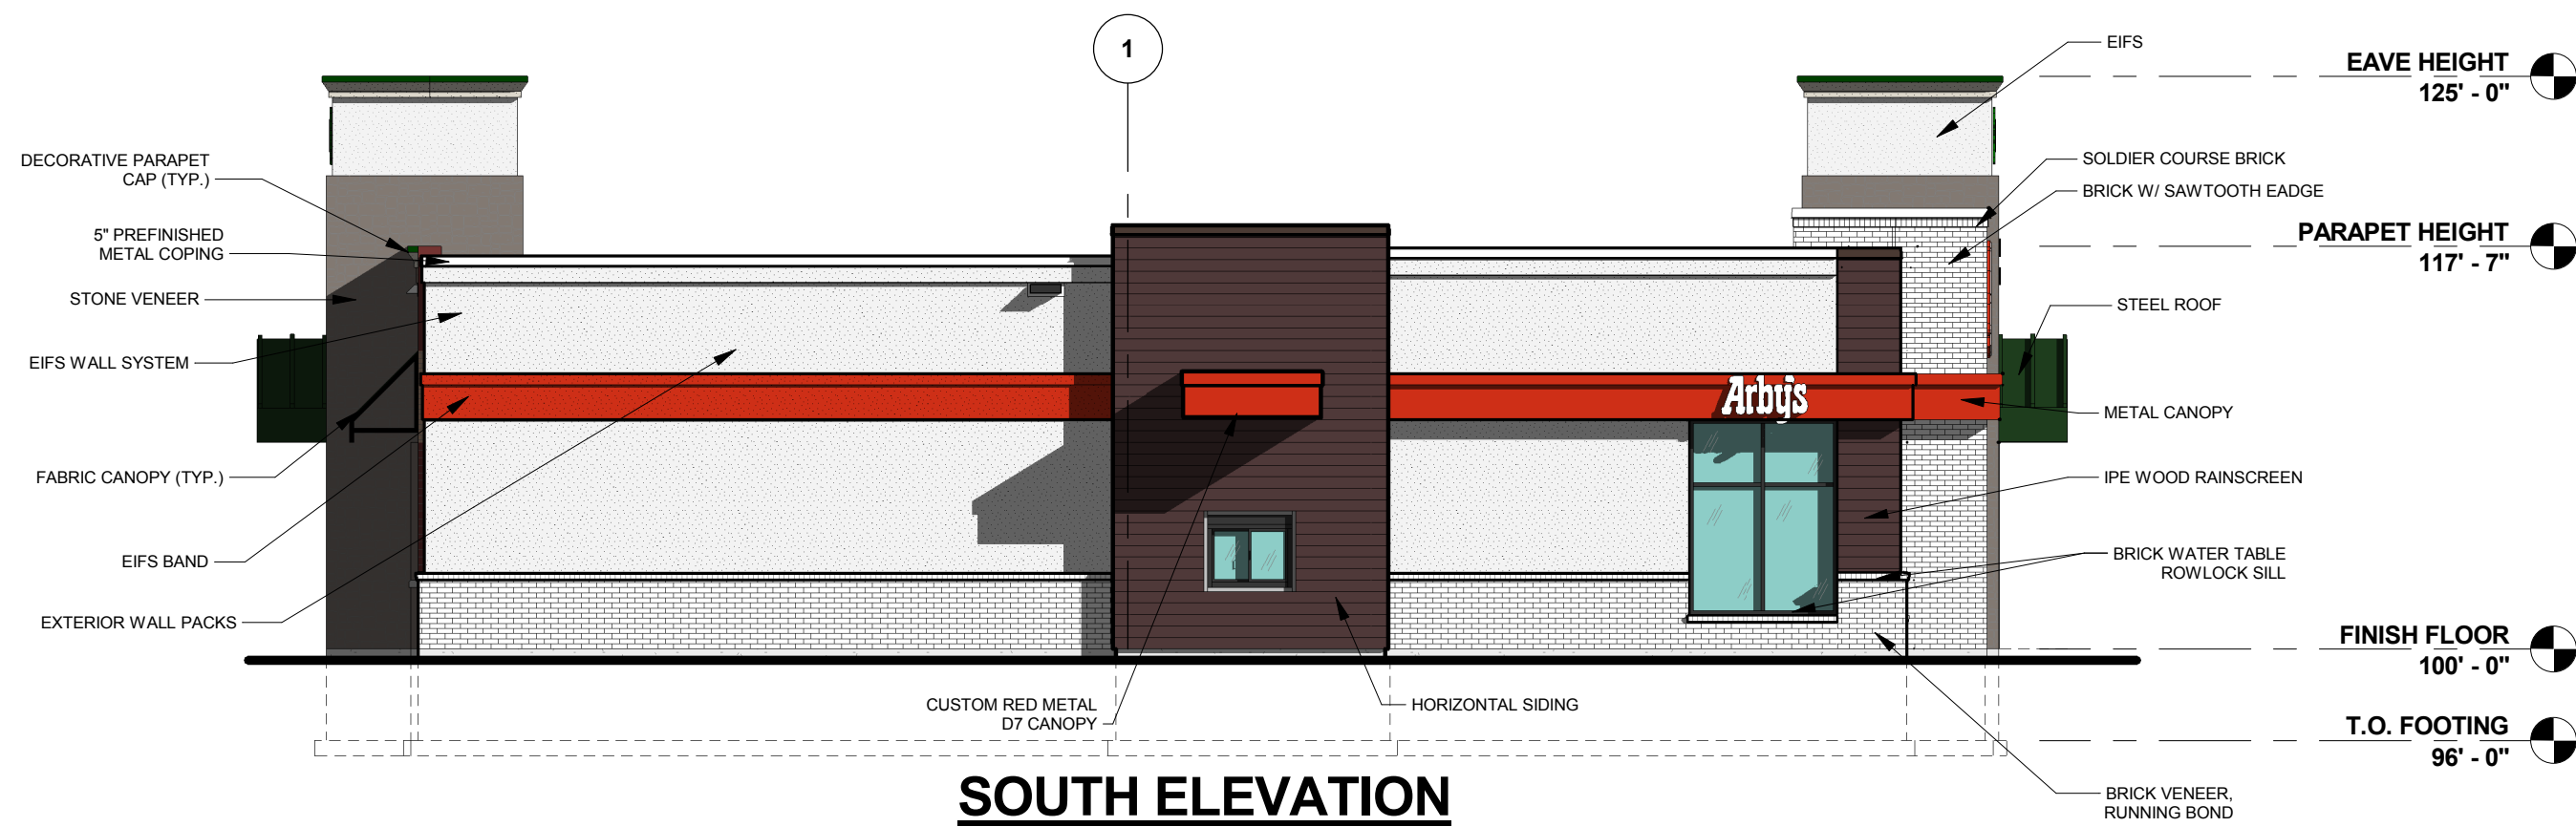


SOUTH ELEVATION
1/8" = 1'-0"

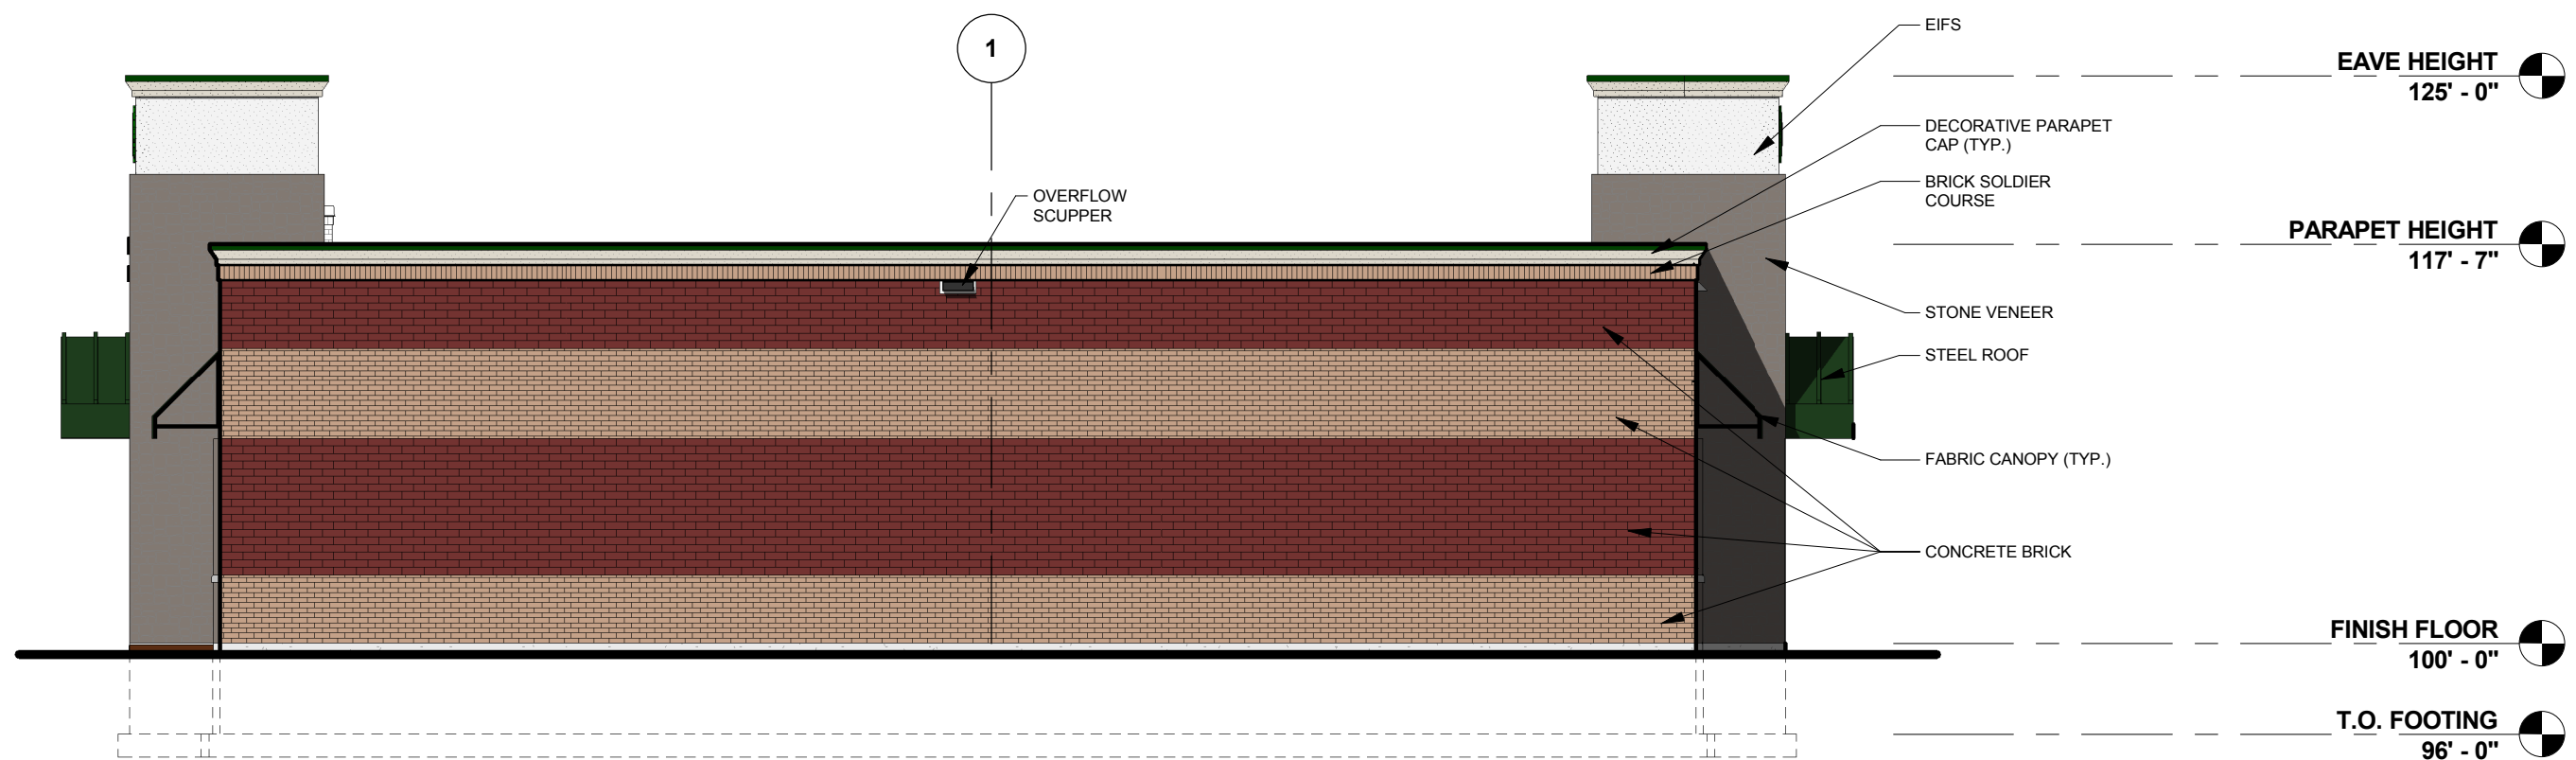

NORTH ELEVATION
1/8" = 1'-0"



EAST ELEVATION
1/8" = 1'-0"

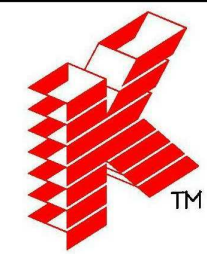

Keller

PLANNERS | ARCHITECTS | BUILDERS

FOX CITIES
N216 State Road 55
P.O. Box 620
Kaukauna, WI 54130
PHONE (920) 766-5795 /
1-800-236-2534
FAX (920) 766-5004

MADISON
711 Lake Dr.
Sun Prairie, WI 53590
PHONE (608) 318-2336
FAX (608) 318-2337

MILWAUKEE
W204 N11509
Goldendale Rd
Germantown, WI 53022
PHONE (262) 250-9710
FAX (262) 250-9740

WAUSAU
5605 Lilac Ave
Wausau, WI 54401
PHONE (715) 849-3141
FAX (715) 849-3181

www.kellerbuilds.com

PROPOSED FOR:
GOLDEN OIL - PLEASANT SPRINGS
STOUGHTON,
WISCONSIN

"COPYRIGHT NOTICE"
This design, drawing and detail is the
copyrighted property of KELLER, INC.
No part hereof shall be copied, duplicated,
distributed, disclosed or made available to
anyone without the expressed written
consent of KELLER, INC.

REVISIONS	
R1	01.05.2017 TDP
R2	05.03.2017 TDP

PROJECT MANAGER:
D. UTTECH

DESIGNER:
R. LINDSTROM

DRAWN BY:
TDP

EXPEDITOR:

SUPERVISOR:

PRELIMINARY NO:
P16389

CONTRACT NO:

DATE:
11.29.2016

SHEET:
A2.0

PRELIMINARY - NOT FOR CONSTRUCTION