


File: J:\2015\156741\DWG\156741 CON DOCS.dwg Layout: C-1.1 User: chubio Plotted: Feb 10, 2017 - 10:03am Xref's:

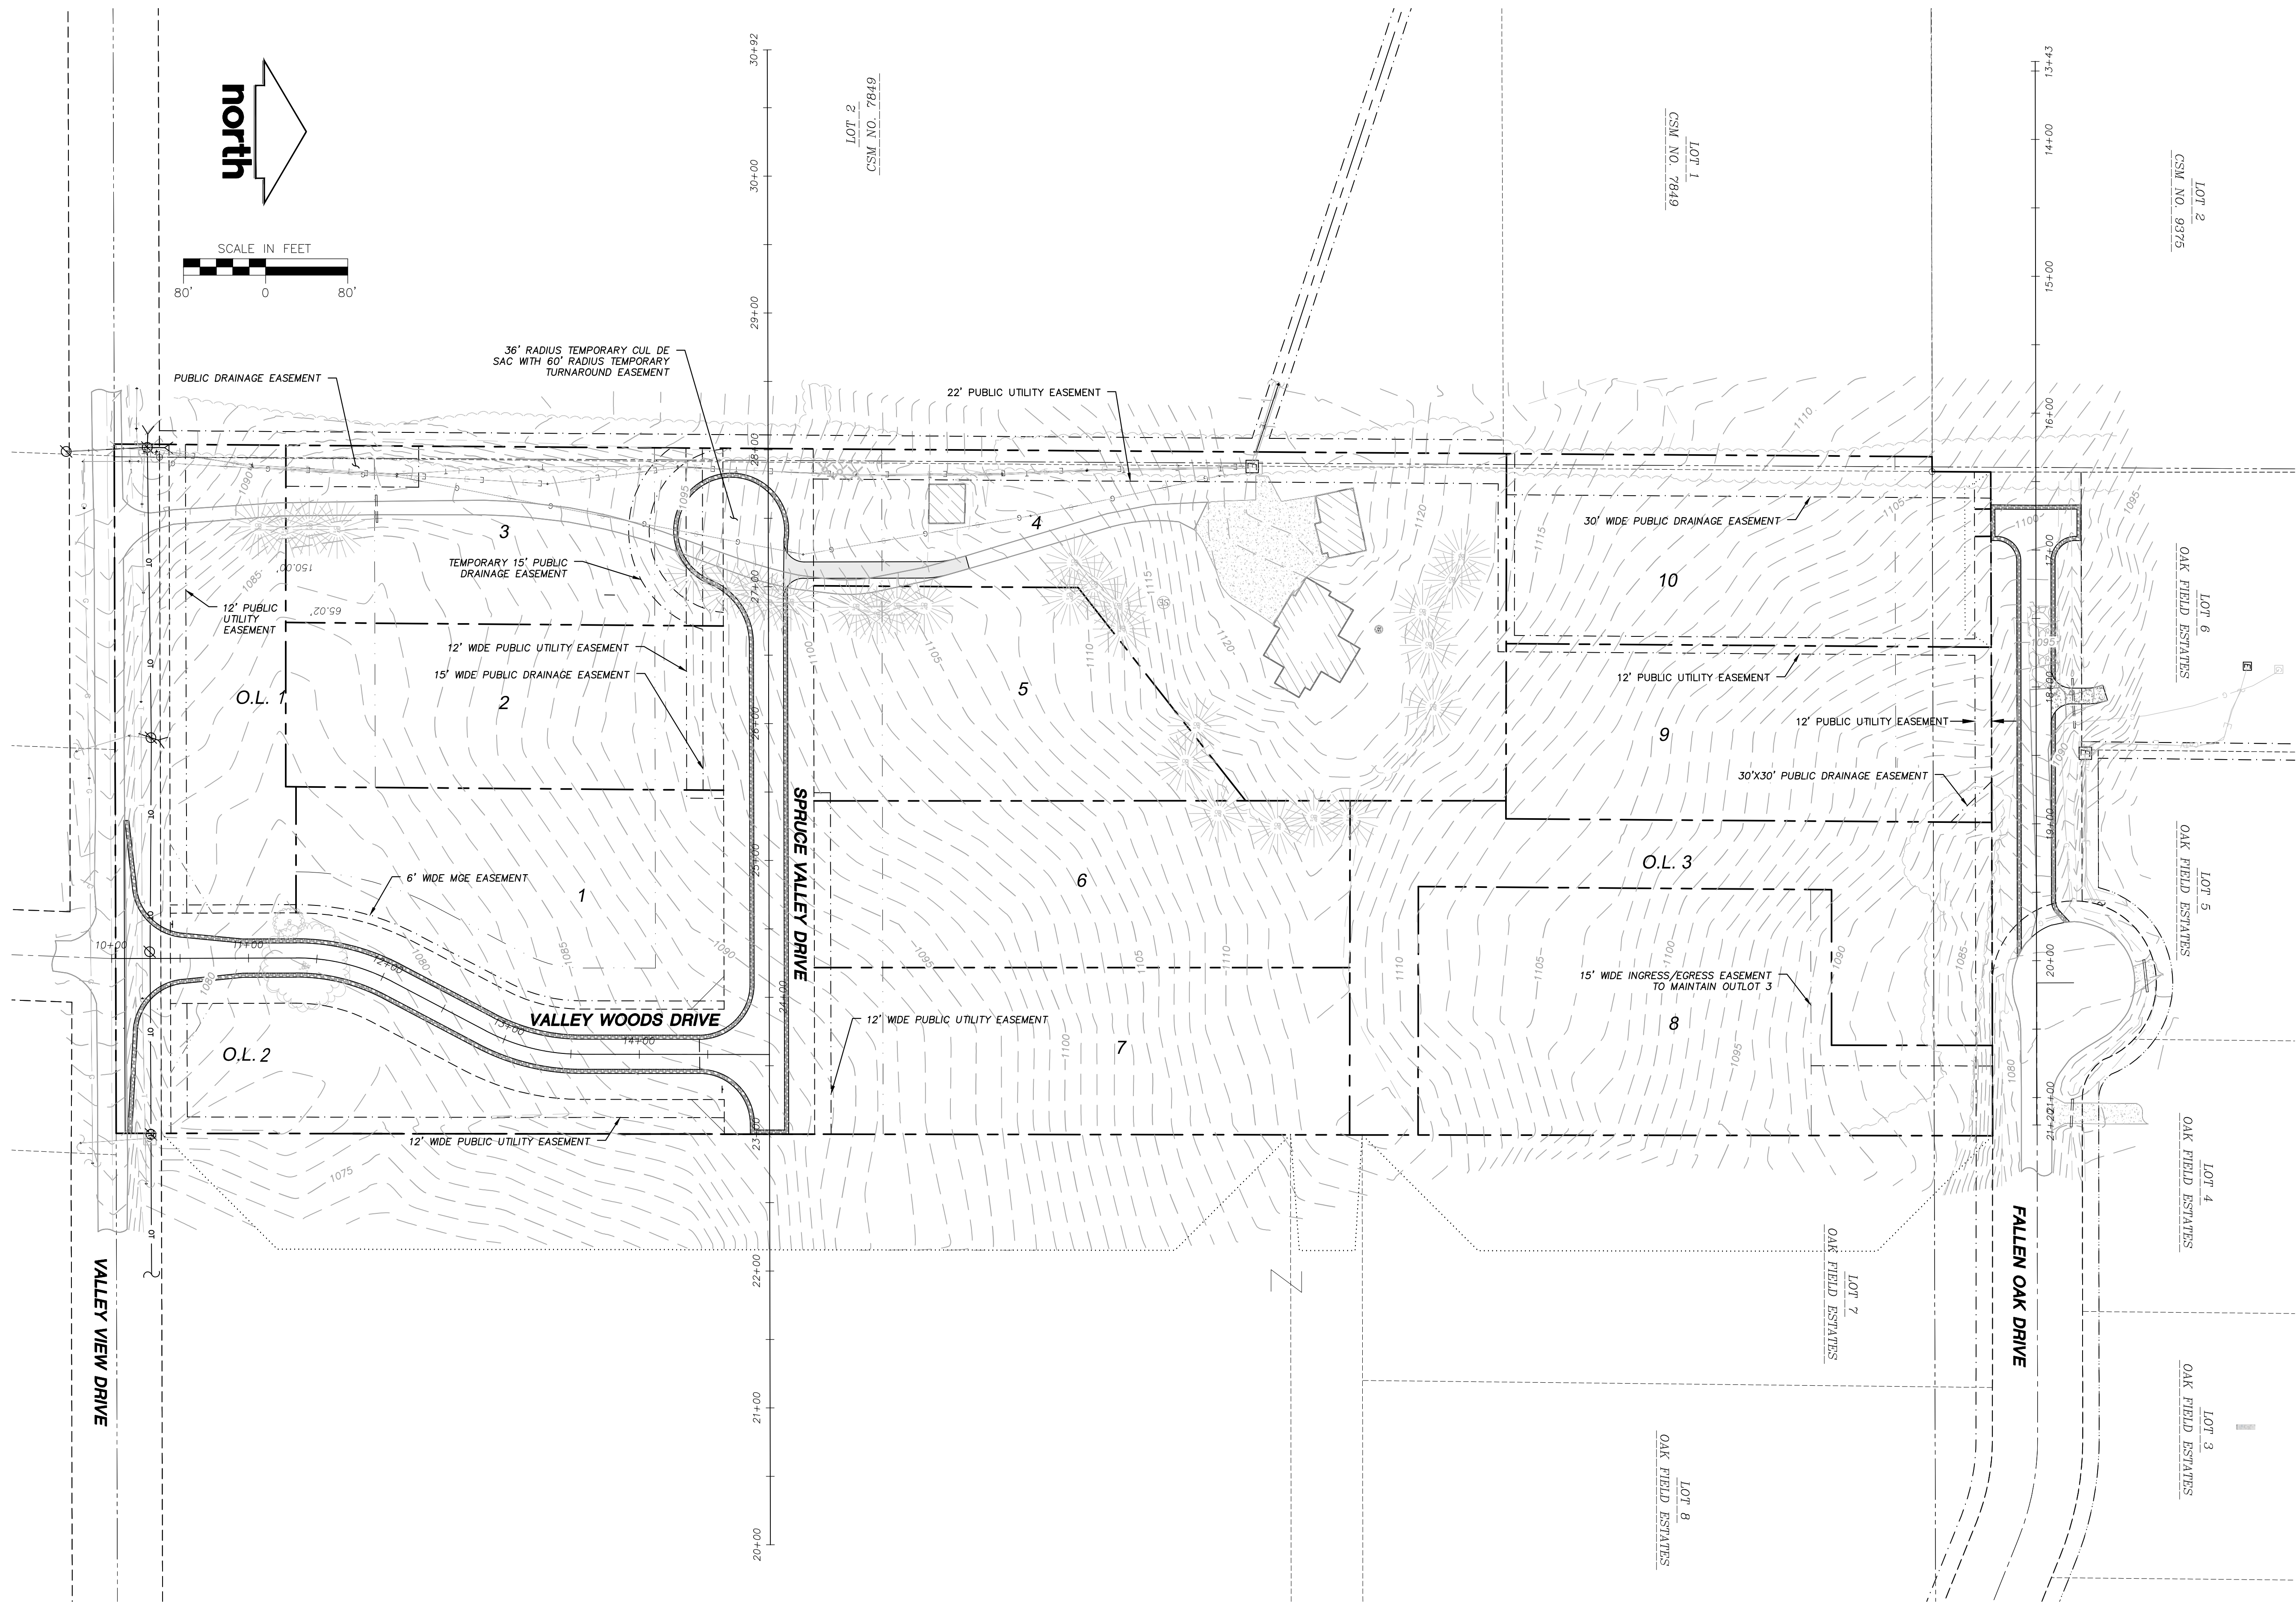

NOT FOR CONSTRUCTION

- CIVIL ENGINEERING
- SURVEYING & MAPPING
- CONSTRUCTION SERVICES
- WATER RESOURCES
- PLANNING & DEVELOPMENT
- TRANSPORTATION ENGINEERING
- STRUCTURAL ENGINEERING
- LANDSCAPE ARCHITECTURE

MADISON REGIONAL OFFICE
161 HORIZON DRIVE, SUITE 101
VERONA, WISCONSIN 53593
608.848.5060 PHONE | 608.848.2255 FAX

MADISON | MILWAUKEE
KENOSHA | APPLETON | WAUSAU

www.jsdinc.com

SERVICES PROVIDED TO:

**SPRECHER
CUSTOM HOMES**

7594 Valley View Road
Verona, WI 53593

PROJECT:

**SPRUCE VALLEY
SUBDIVISION**

PROJECT LOCATION:

TOWN OF MIDDLETON
DANE COUNTY, WI


JSD PROJECT NO.: 15-6741

SEAL/SIGNATURE:

ALTHOUGH EVERY EFFORT HAS BEEN MADE
IN PREPARING THESE PLANS AND CHECKING
THEM FOR ACCURACY, THE CONTRACTOR
AND SUBCONTRACTORS MUST CHECK ALL
DETAIL AND DIMENSIONS OF THEIR TRADE
AND BE RESPONSIBLE FOR THE SAME.

DESIGN:	CLH	2/10/2017
DRAWN:	CLH	2/10/2017
APPROVED:	TB	2/10/2017

PLAN MODIFICATIONS:	DATE:
---------------------	-------

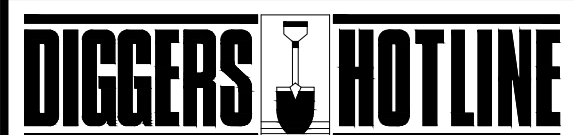

Toll Free (800) 242-8511
Milwaukee Area (414) 259-1181
Hearing Impaired TDD (800) 542-2289
www.DiggersHotline.com

SHEET TITLE:

OVERALL SITE PLAN

SHEET NUMBER:

C-1.1