


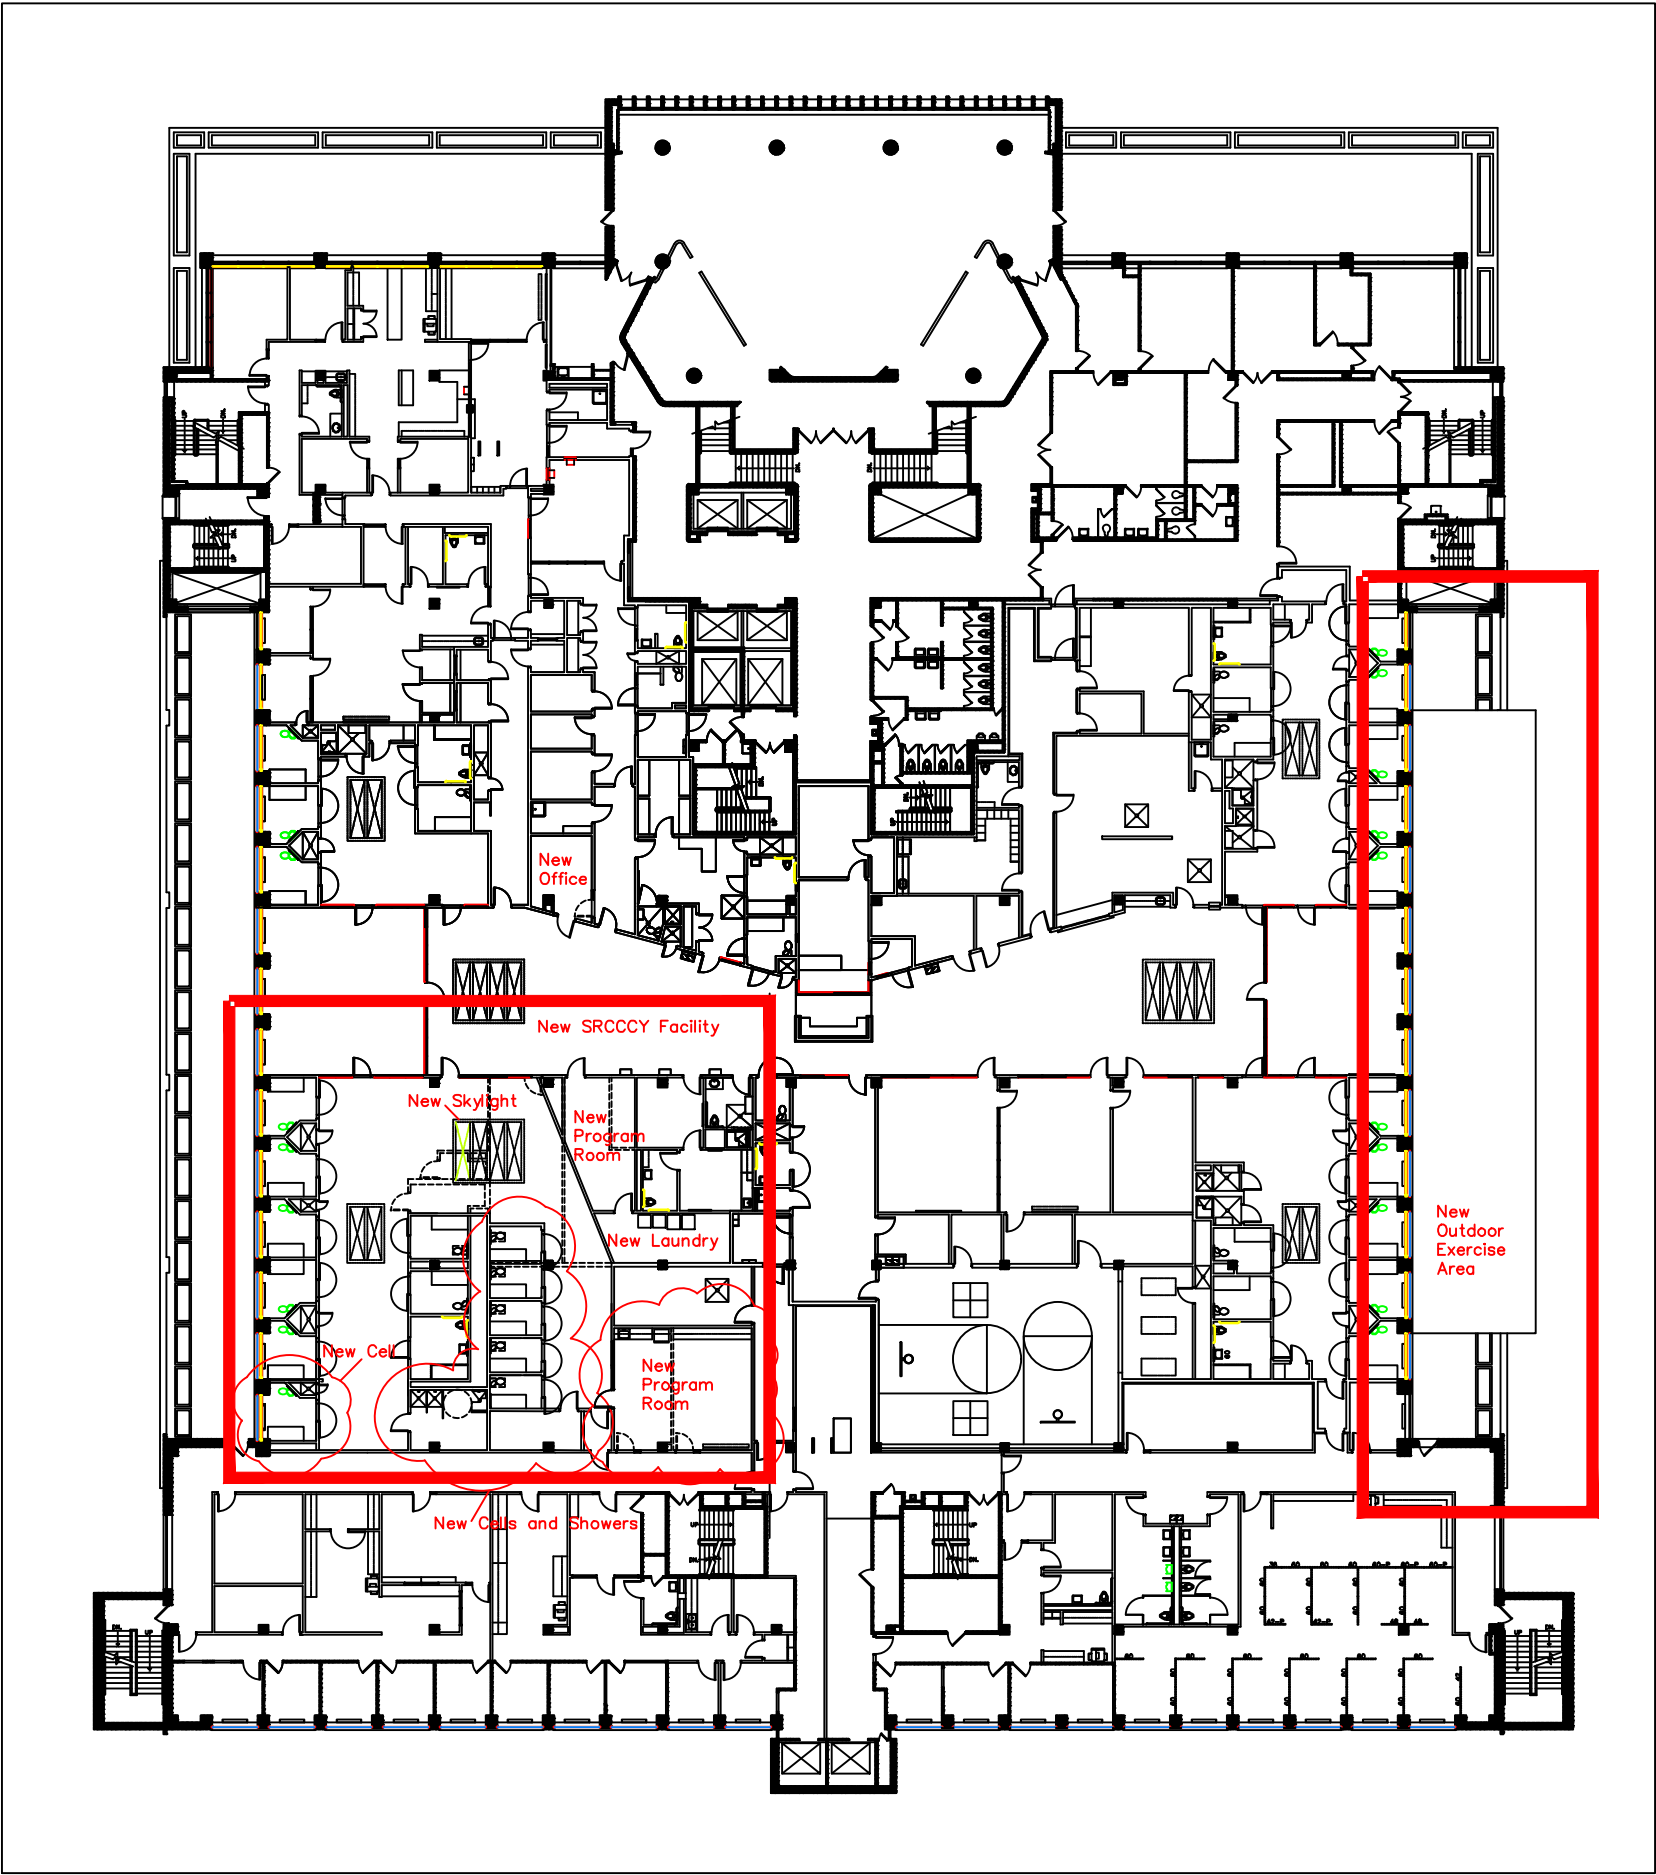

0 16' 32' 64'



SCALE: 1/32" = 1'-0"

Dane County Juvenile Detention Center

Dane County, W.I.
V.A. Project No. 180087.01

Venture Architects

1/32":1'

09/17/2018

Presentation Sheet 1:
Overall
Floor Plan