
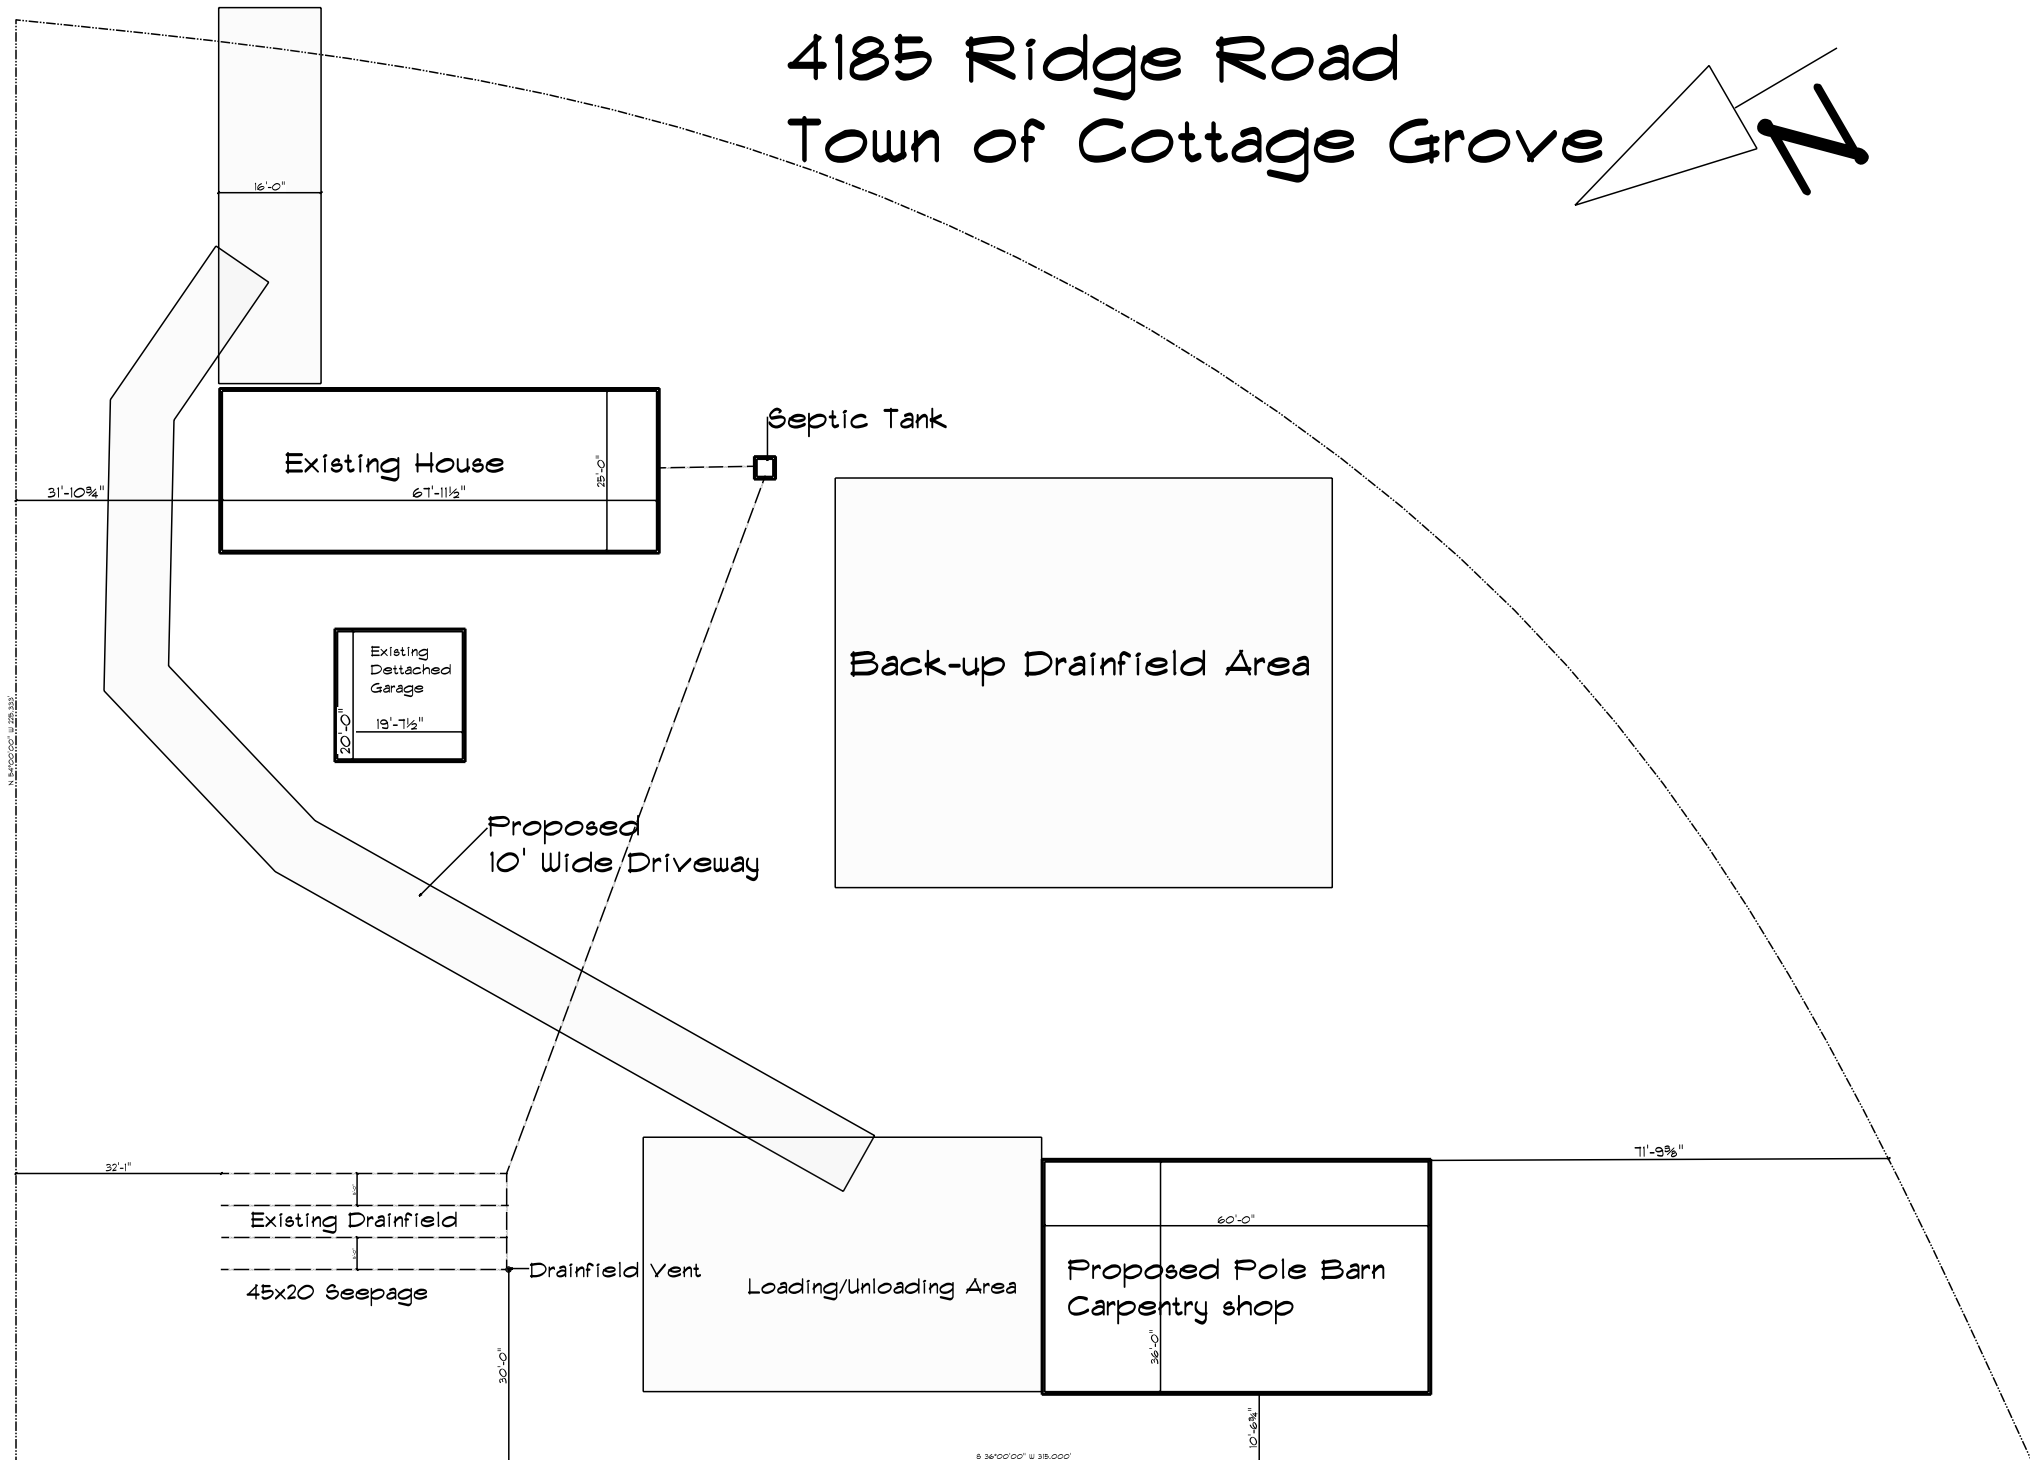


4185 Ridge Road Town of Cottage Grove

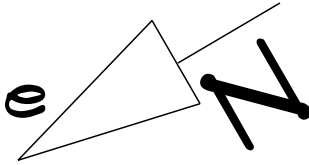

Site Plan

SCALE: 1" = 30'-0"

Revised Site Plan Received 5/5/25