



SECTION
SCALE: 1/2" = 1'-0"

5
A3

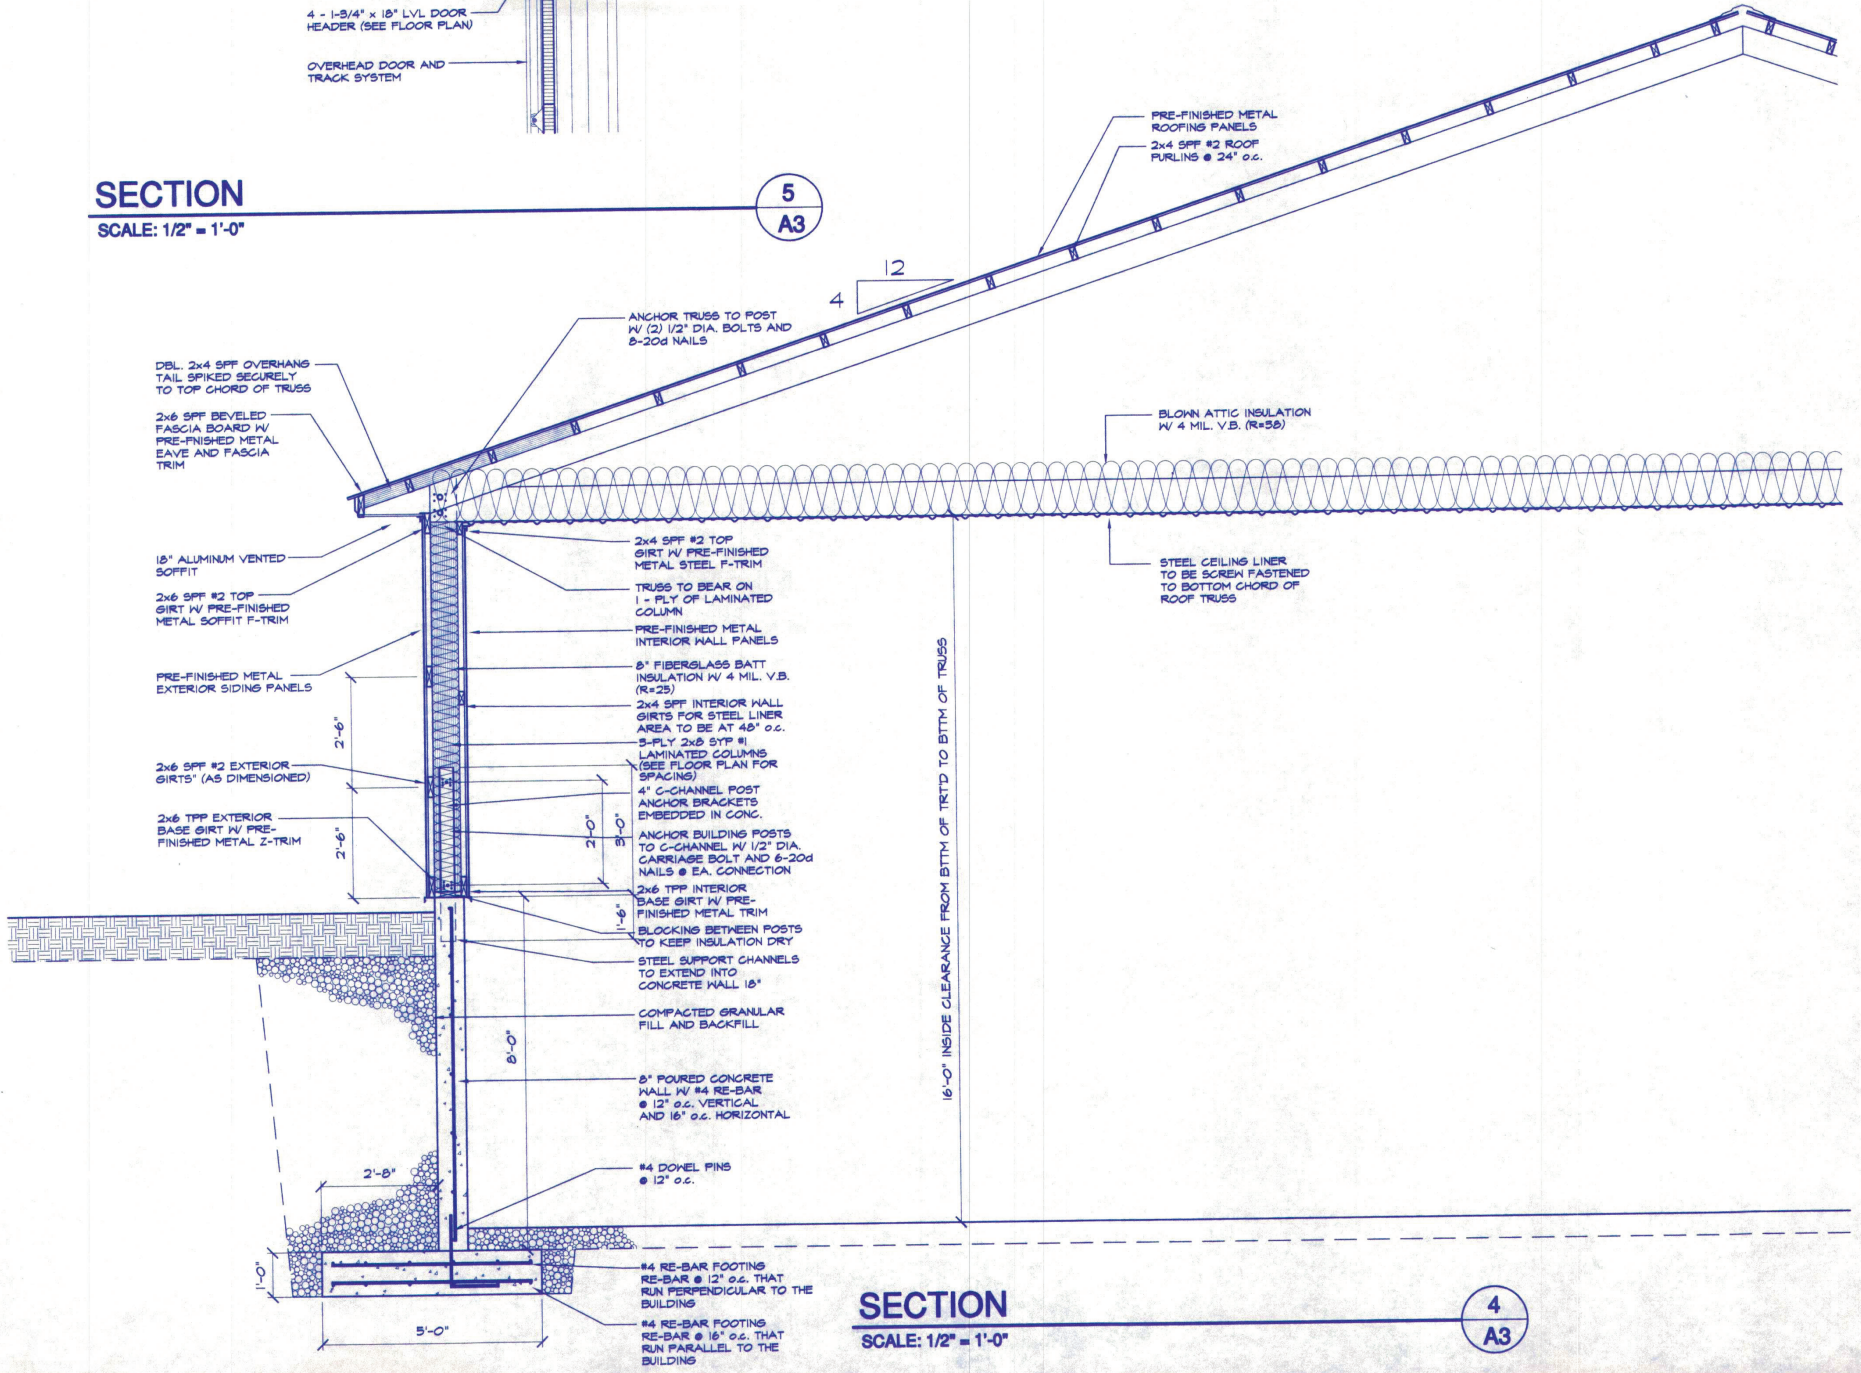

SECTION
SCALE: 1/2" = 1'-0"

4
A3

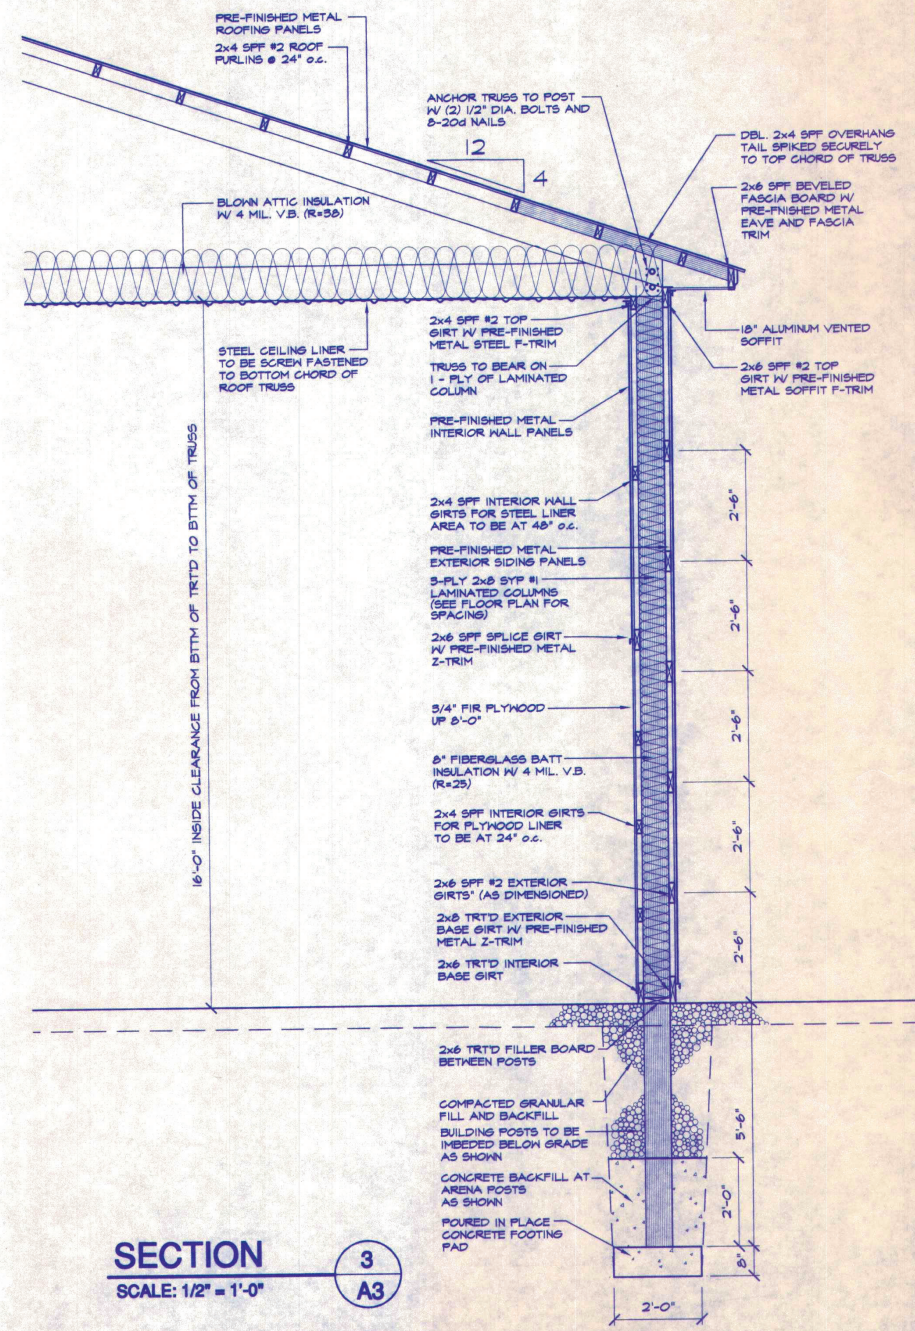

SECTION
SCALE: 1/2" = 1'-0"

3
A3

REVISIONS
DATE


Hahn Building Co., L.L.C.
4685 McKinley Road
Hartford, WI 53027
(262) 673-4845



PROJECT: NEW HORSE ARENA
OWNER: LA FLEUR STABLES


DRAWN BY:
GAVIN DORSCH
CHECKED:
DATE DRAWN
OCT. 29, 2001
SCALE:
AS SHOWN

A3
SHEET OF

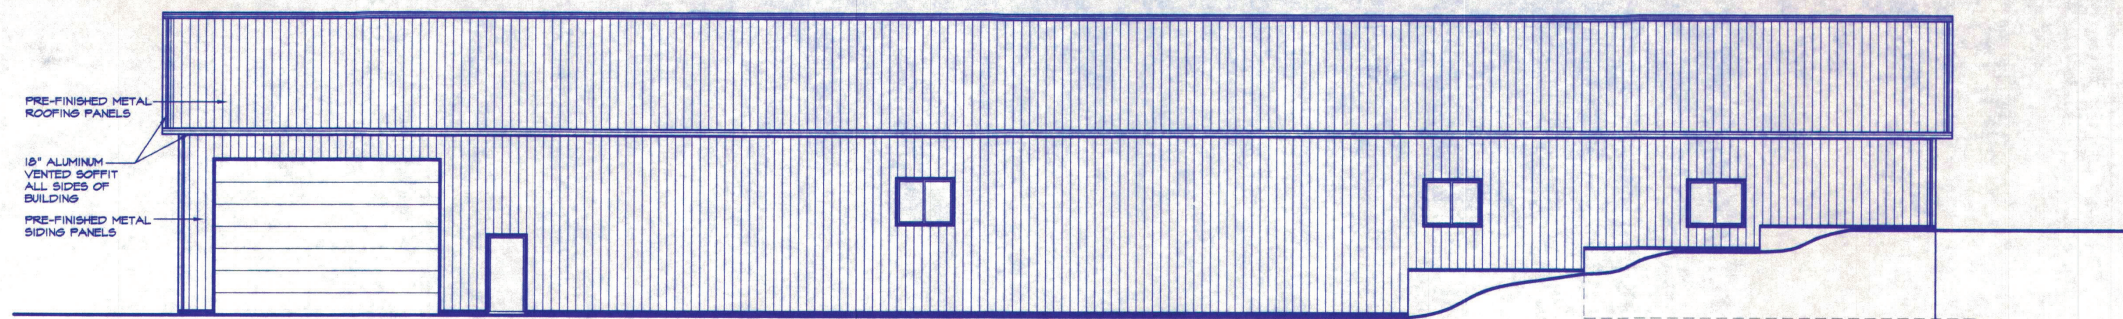


NORTH ELEVATION

SCALE: 1/8" = 1'-0"

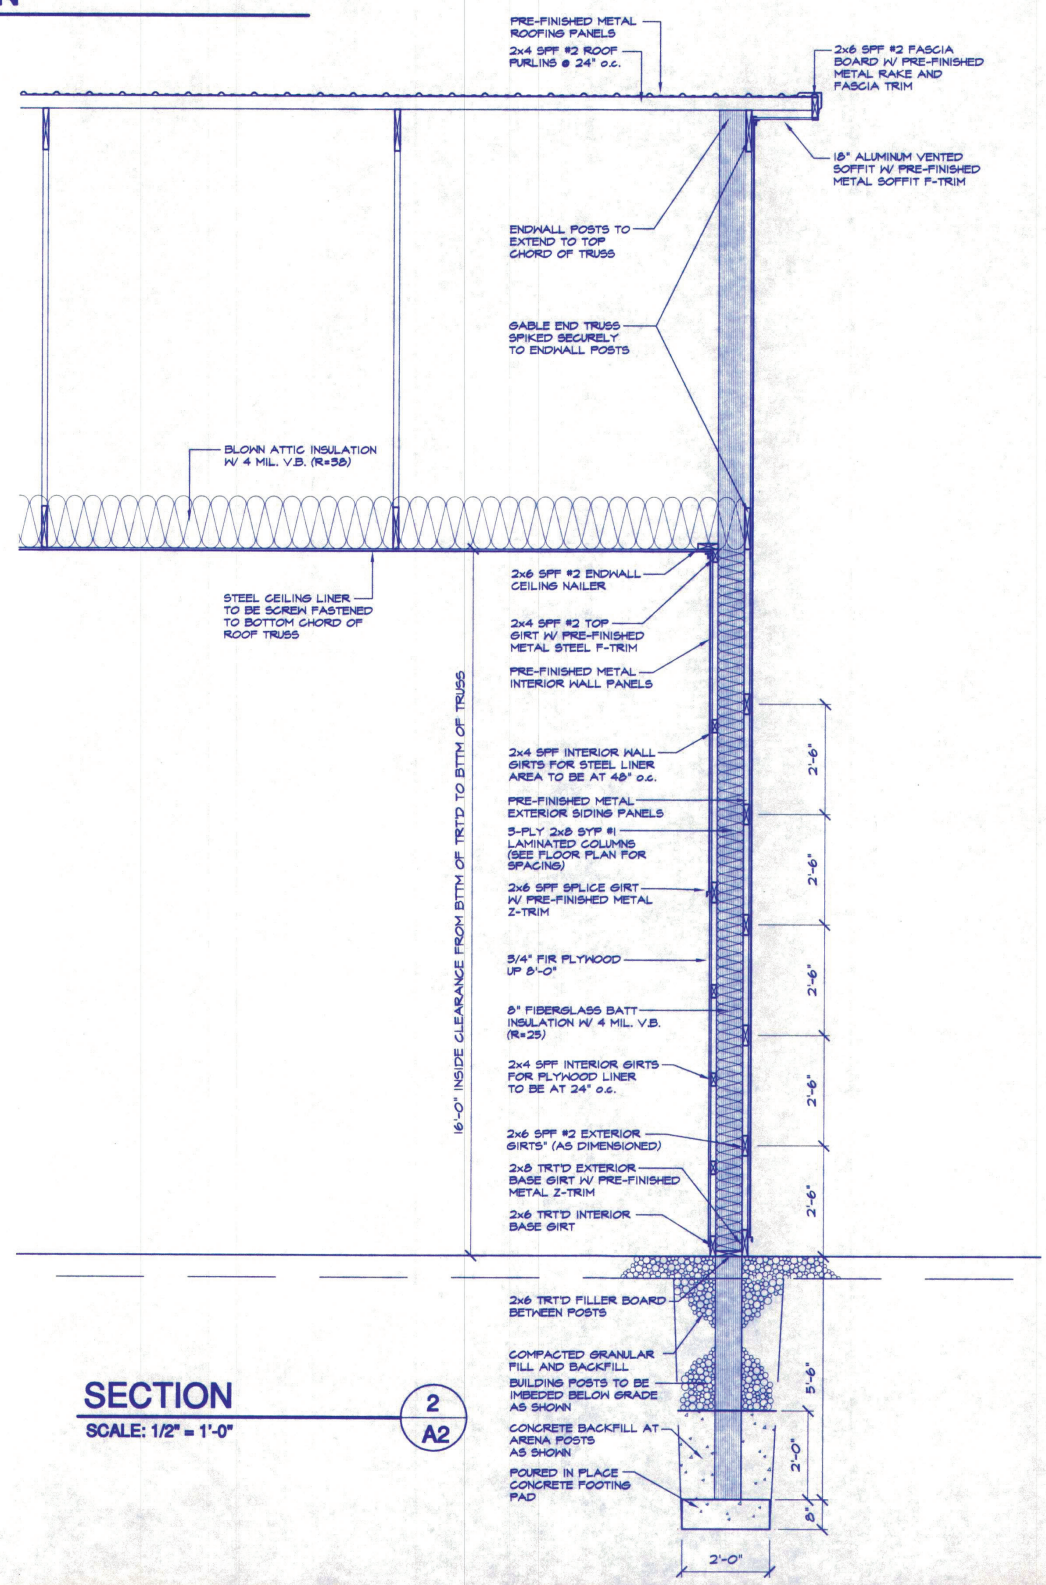

SECTION 2 A2

SCALE: 1/2" = 1'-0"

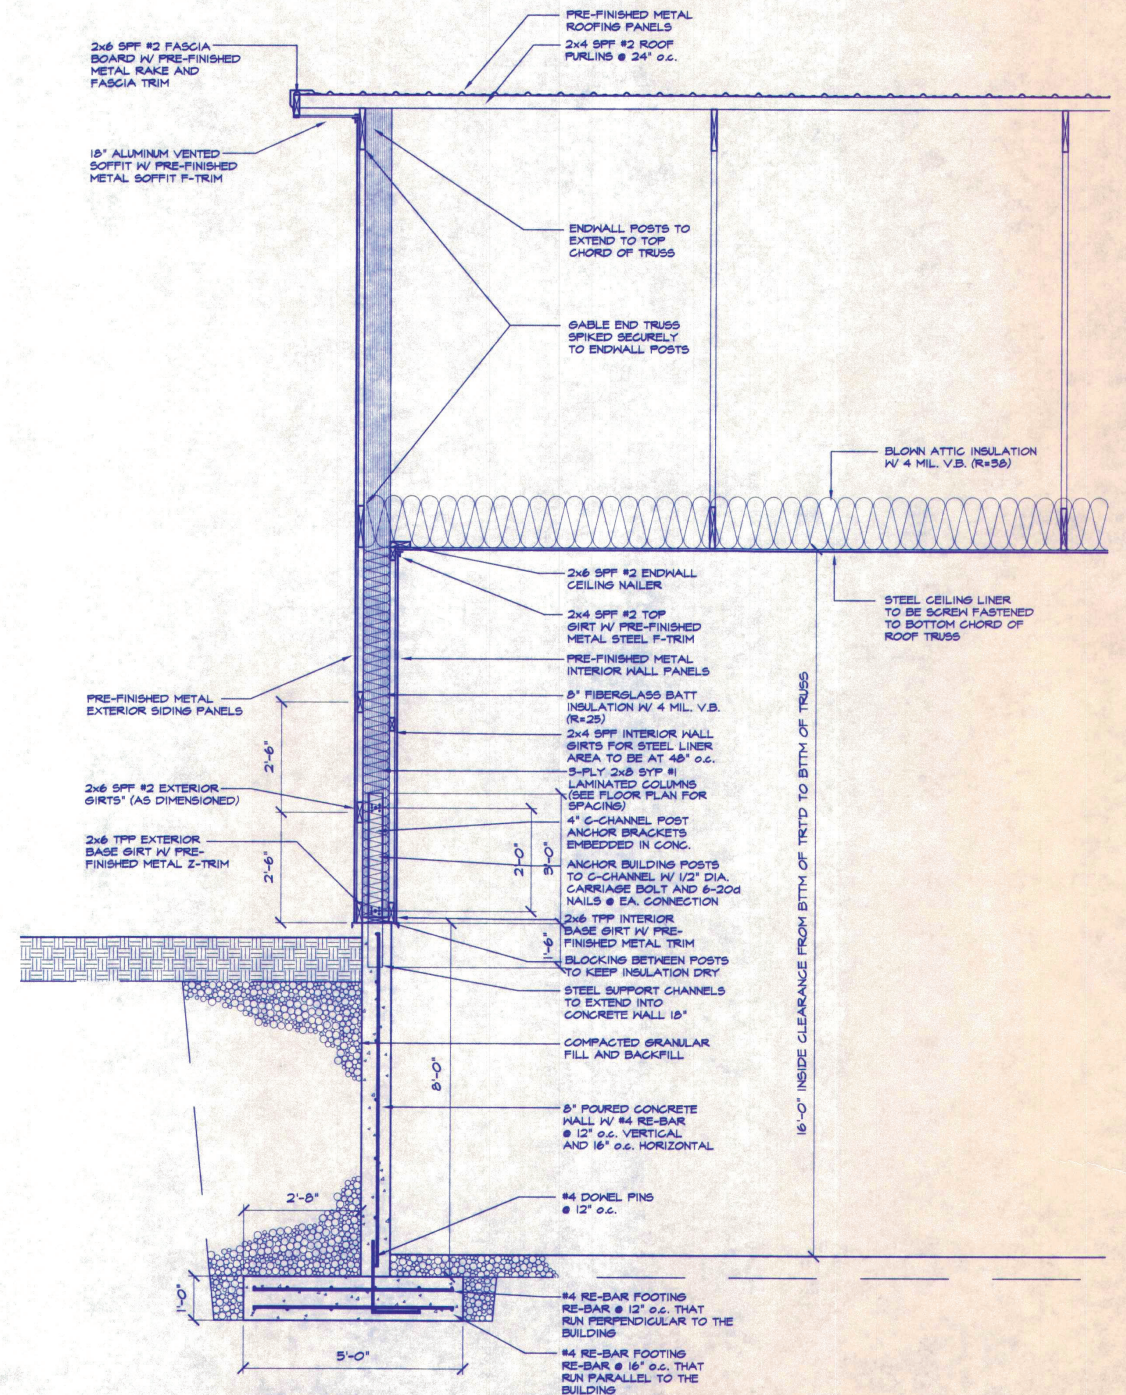

SECTION 1 A2

SCALE: 1/2" = 1'-0"

REVISIONS

DATE

HAHN BUILDING CO., L.L.C.
4685 McKinley Road
HARTFORD, WI 53027
(262) 673-4845



PROJECT: NEW HORSE ARENA
OWNER: LA FLEUR STABLES

DRAWN BY:
GAVIN DORSCH


CHECKED:

DATE DRAWN
SEPT. 27, 2001

SCALE:
AS SHOWN


SHEET OF

A2

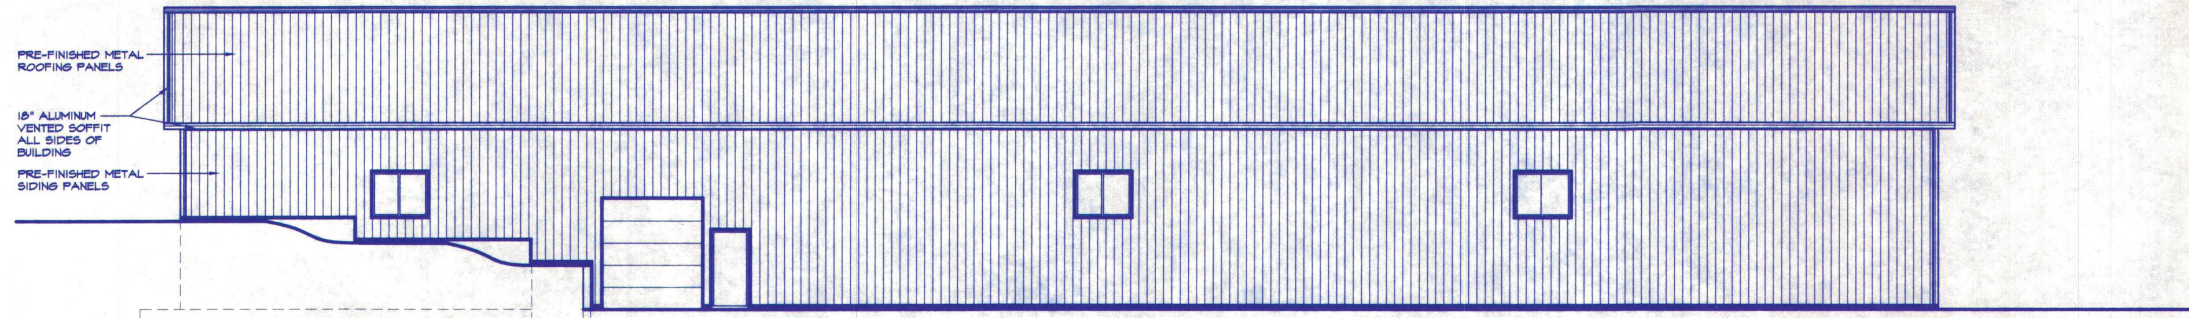


SOUTH ELEVATION

SCALE: 1/8" = 1'-0"

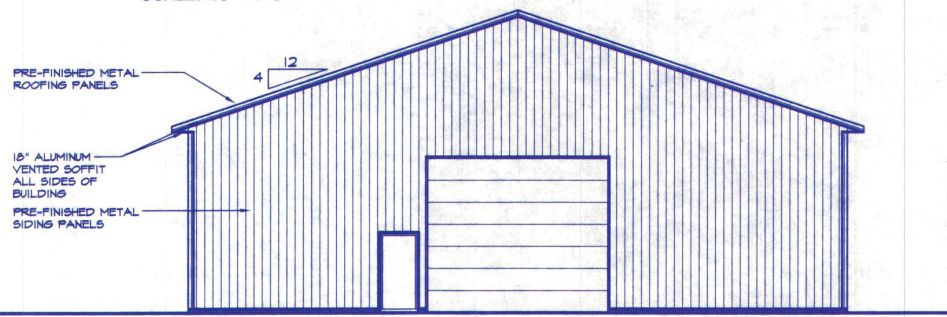


EAST ELEVATION

SCALE: 1/8" = 1'-0"

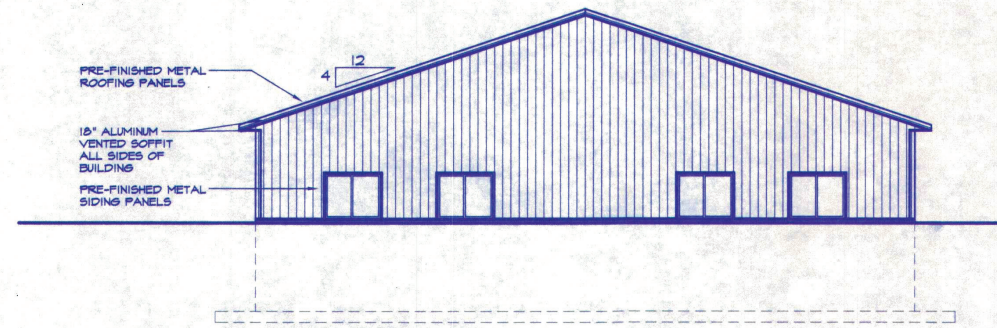

WEST ELEVATION

SCALE: 1/8" = 1'-0"

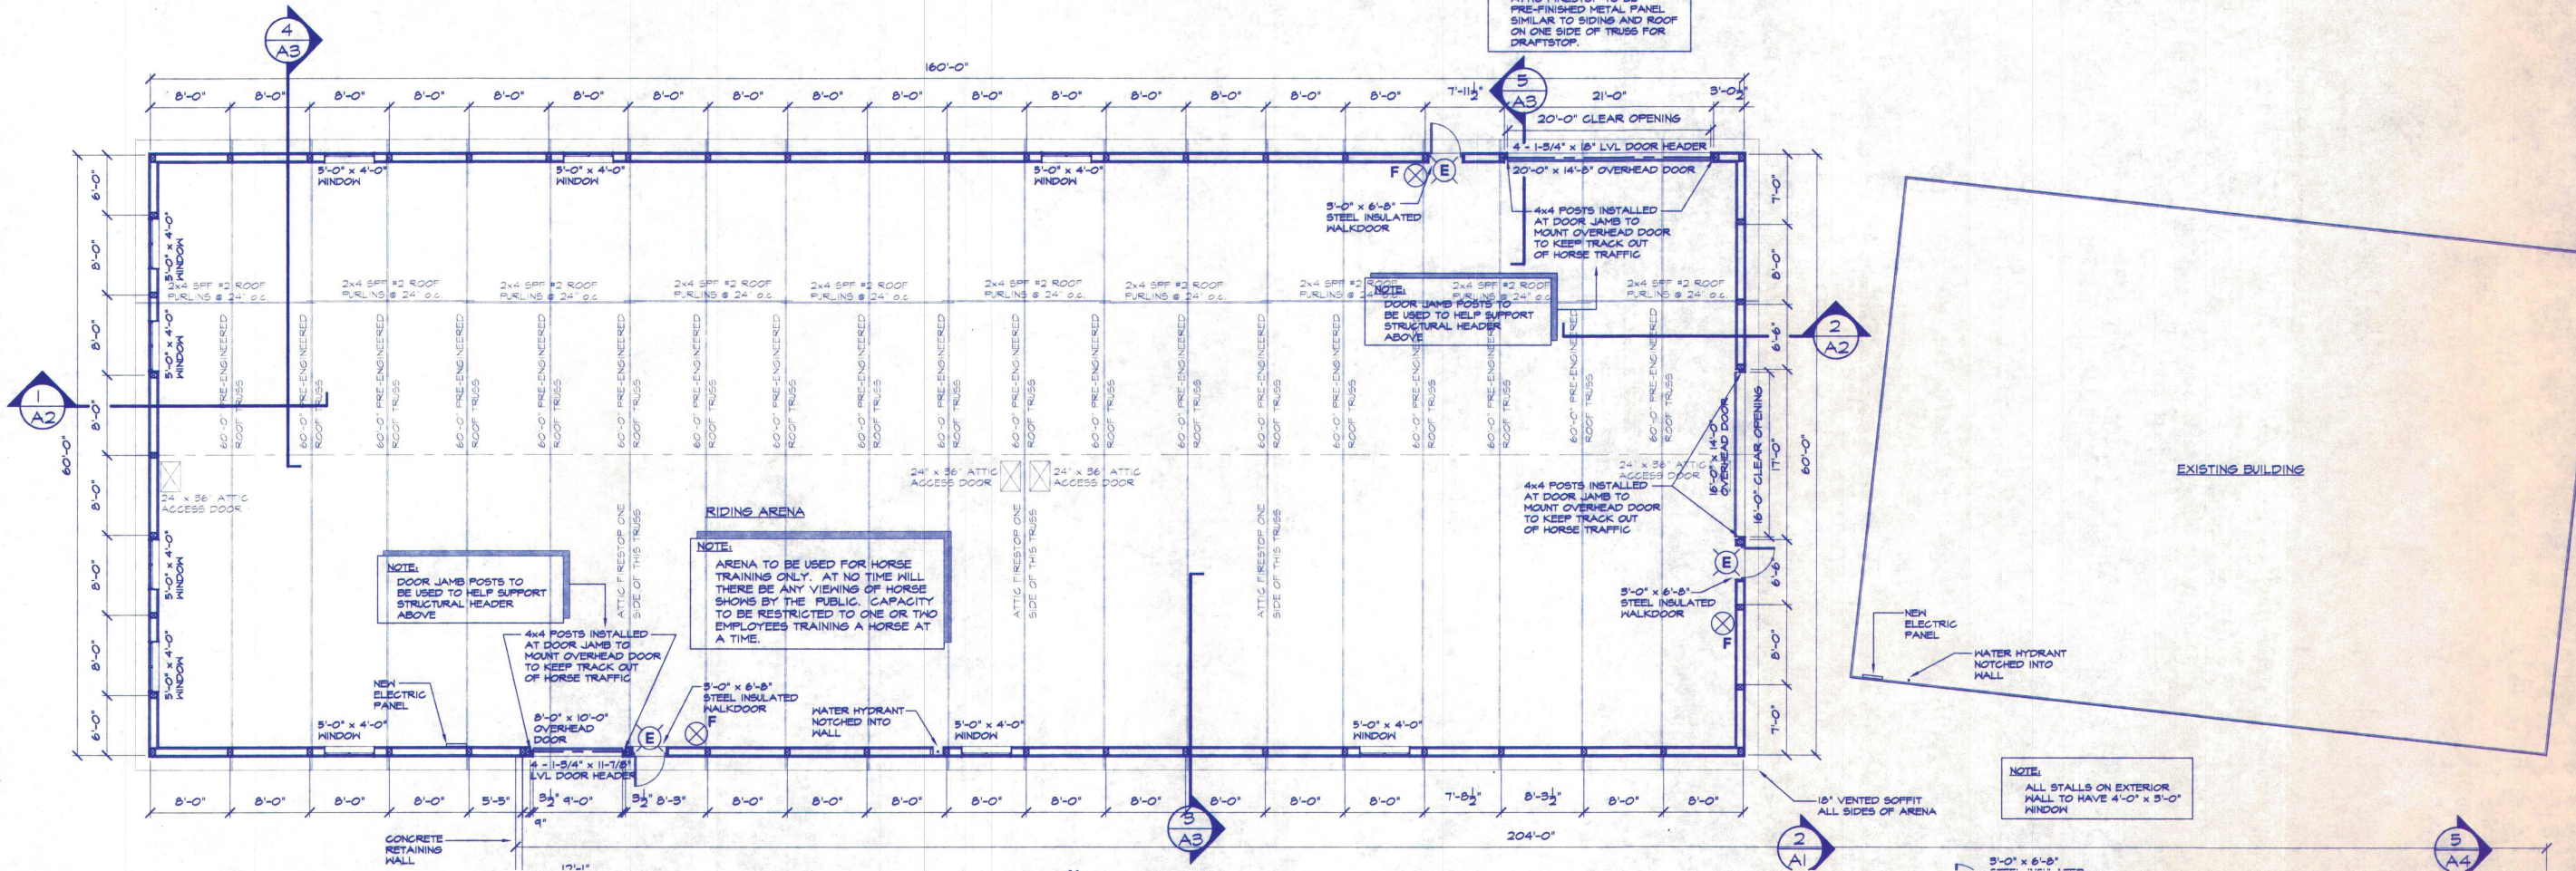

ARENA FLOOR PLAN

SCALE: 1/8" = 1'-0"



REVISIONS

DATE	COMMENTS

Hahn Building Co., L.L.C.
 4685 MCKINLEY ROAD
 HARTFORD, WI 53027
 (262) 673-4845



PROJECT: NEW HORSE ARENA
OWNER: LA FLEUR STABLES

DRAWN BY:
 GAVIN DORSCH
 CHECKED:
 DATE DRAWN
 SEPT. 27, 2001
 SCALE:
 AS SHOWN

A1
 SHEET OF