


Phase # 1

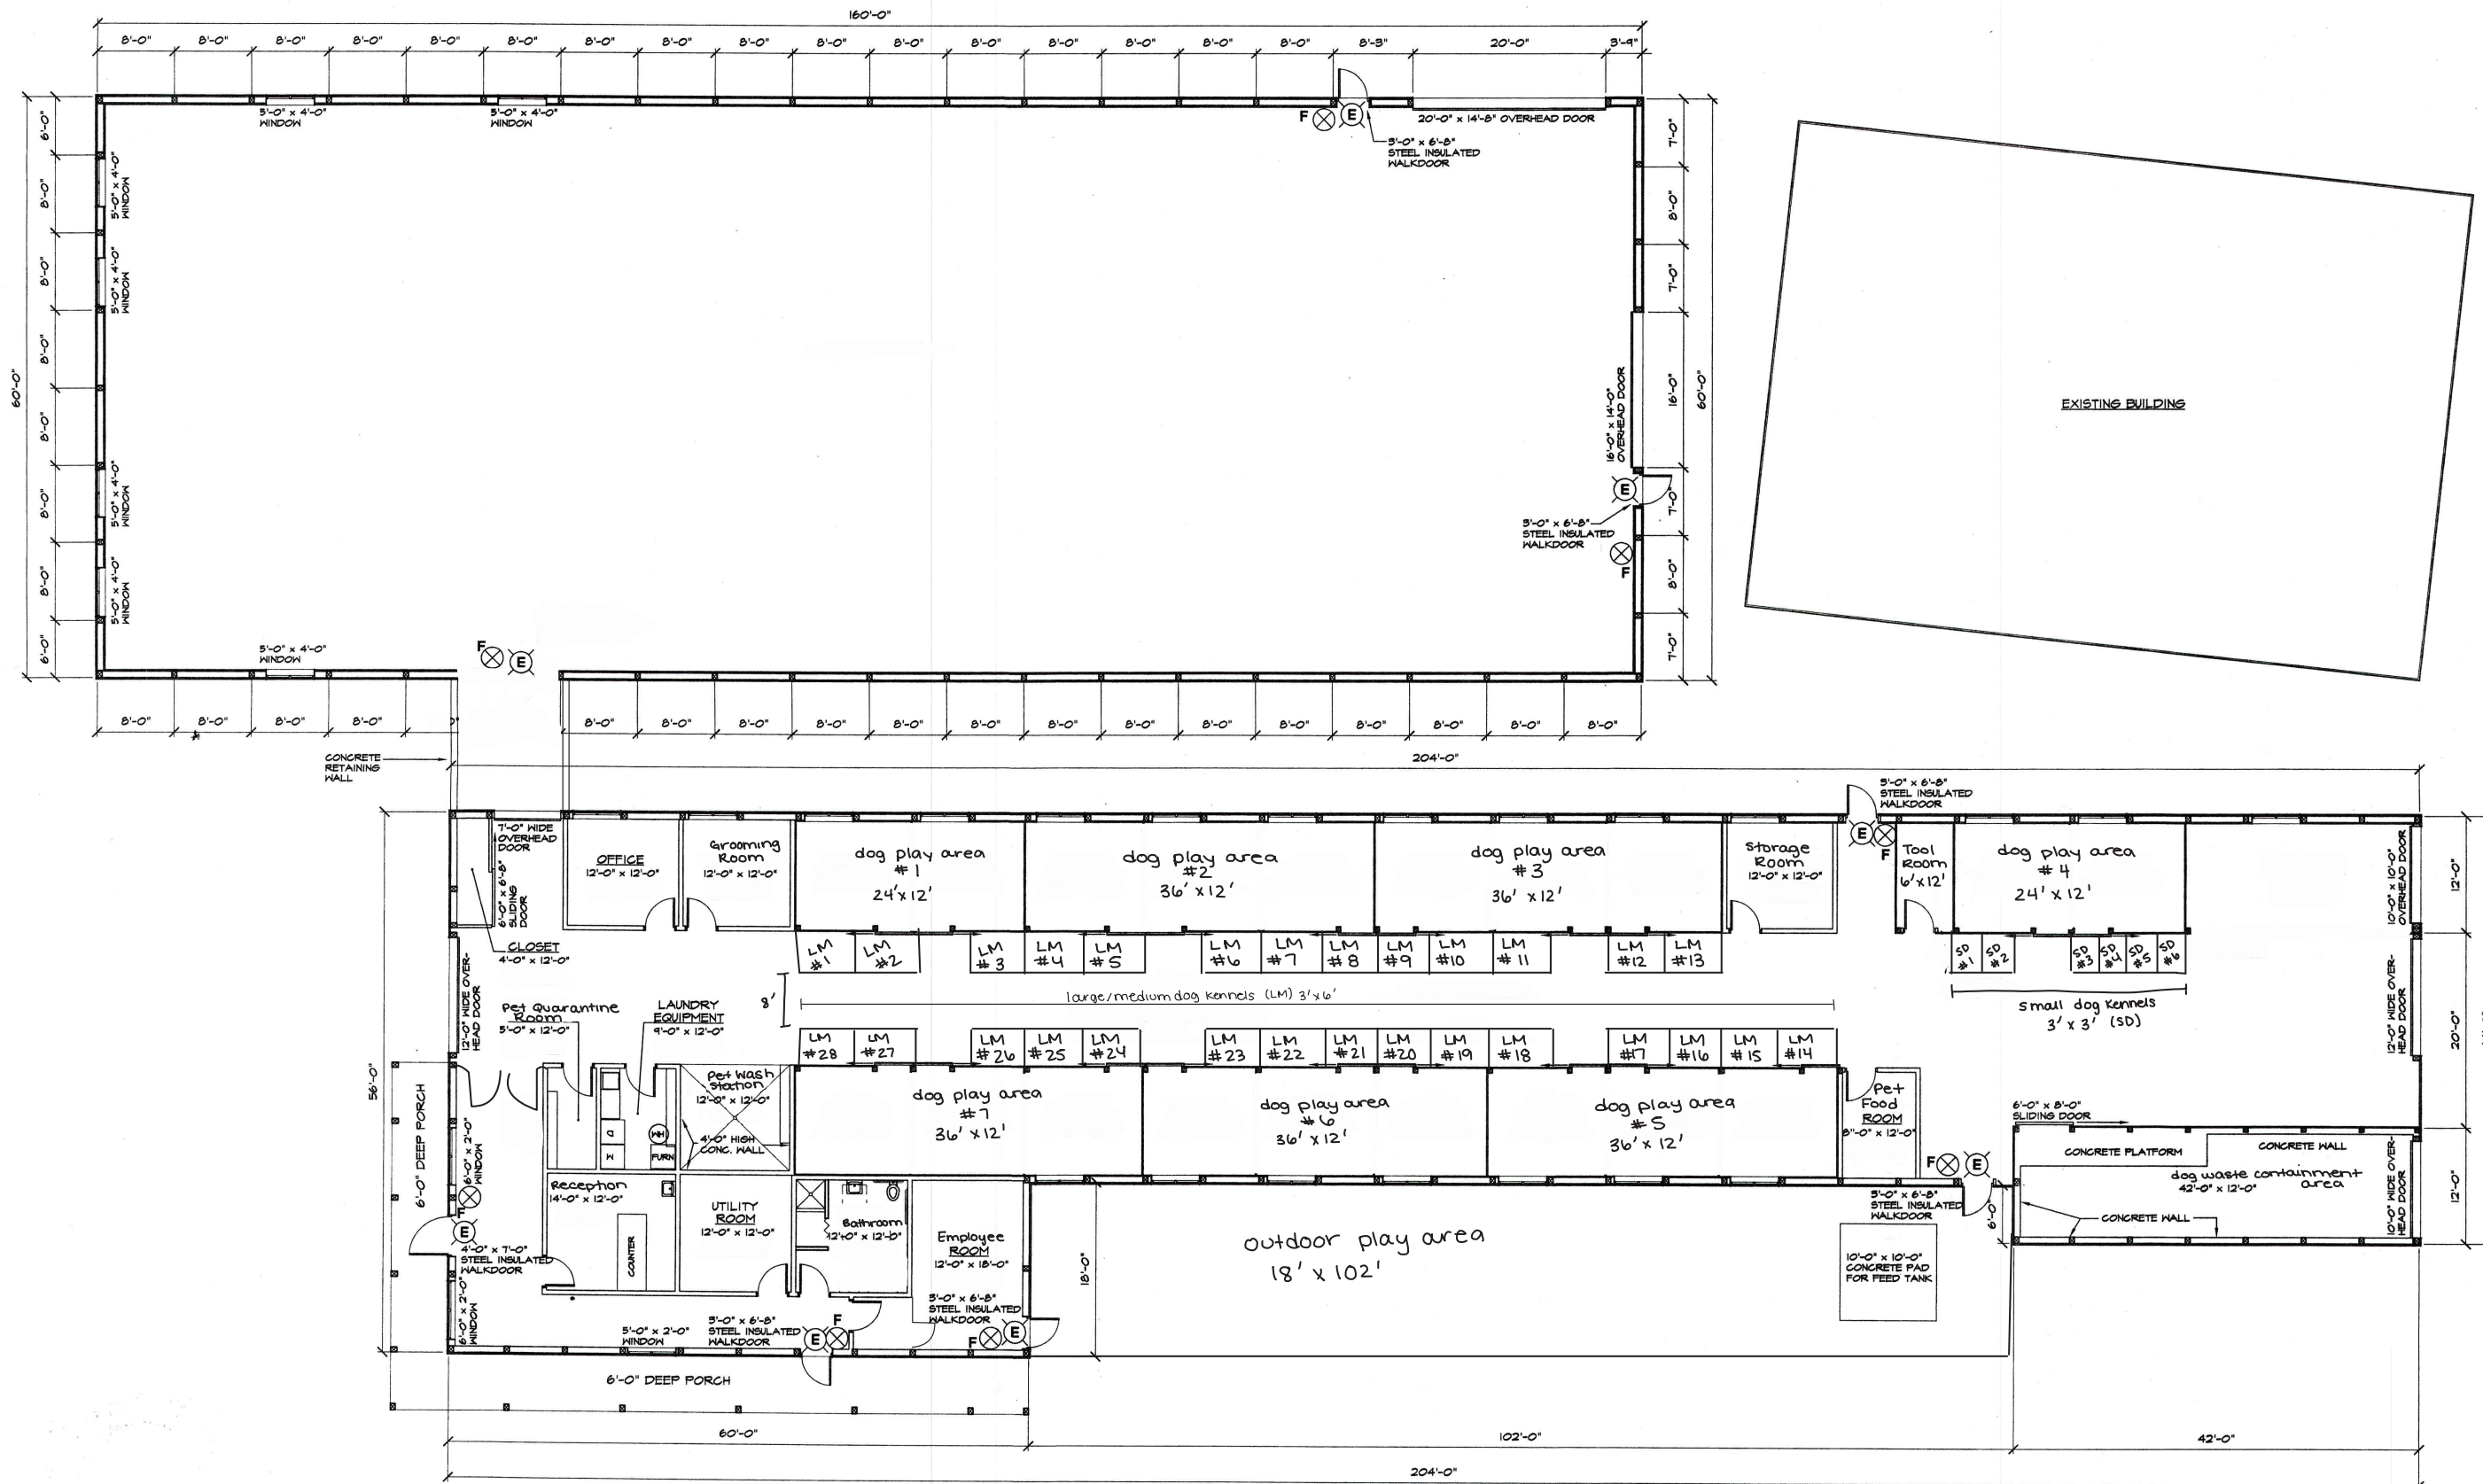

Note:
There is a window every 12' of all dog play areas

OVERALL FLOOR PLANS
SCALE: 1/8" = 1'-0"



REVISIONS	DATE	COMMENTS


H
HAHN BUILDING CO., L.L.C.
 4685 MCKINLEY ROAD
 HARTFORD, WI 53027
 (262) 673-4845

PROJECT: NEW BUILDINGS
OWNER: LA FLEUR STABLES

DRAWN BY:
GAVIN DORSCH
 CHECKED:
 DATE DRAWN
SEPT. 27, 2001
 SCALE:
AS SHOWN

A1
SHEET OF .

Phase #2

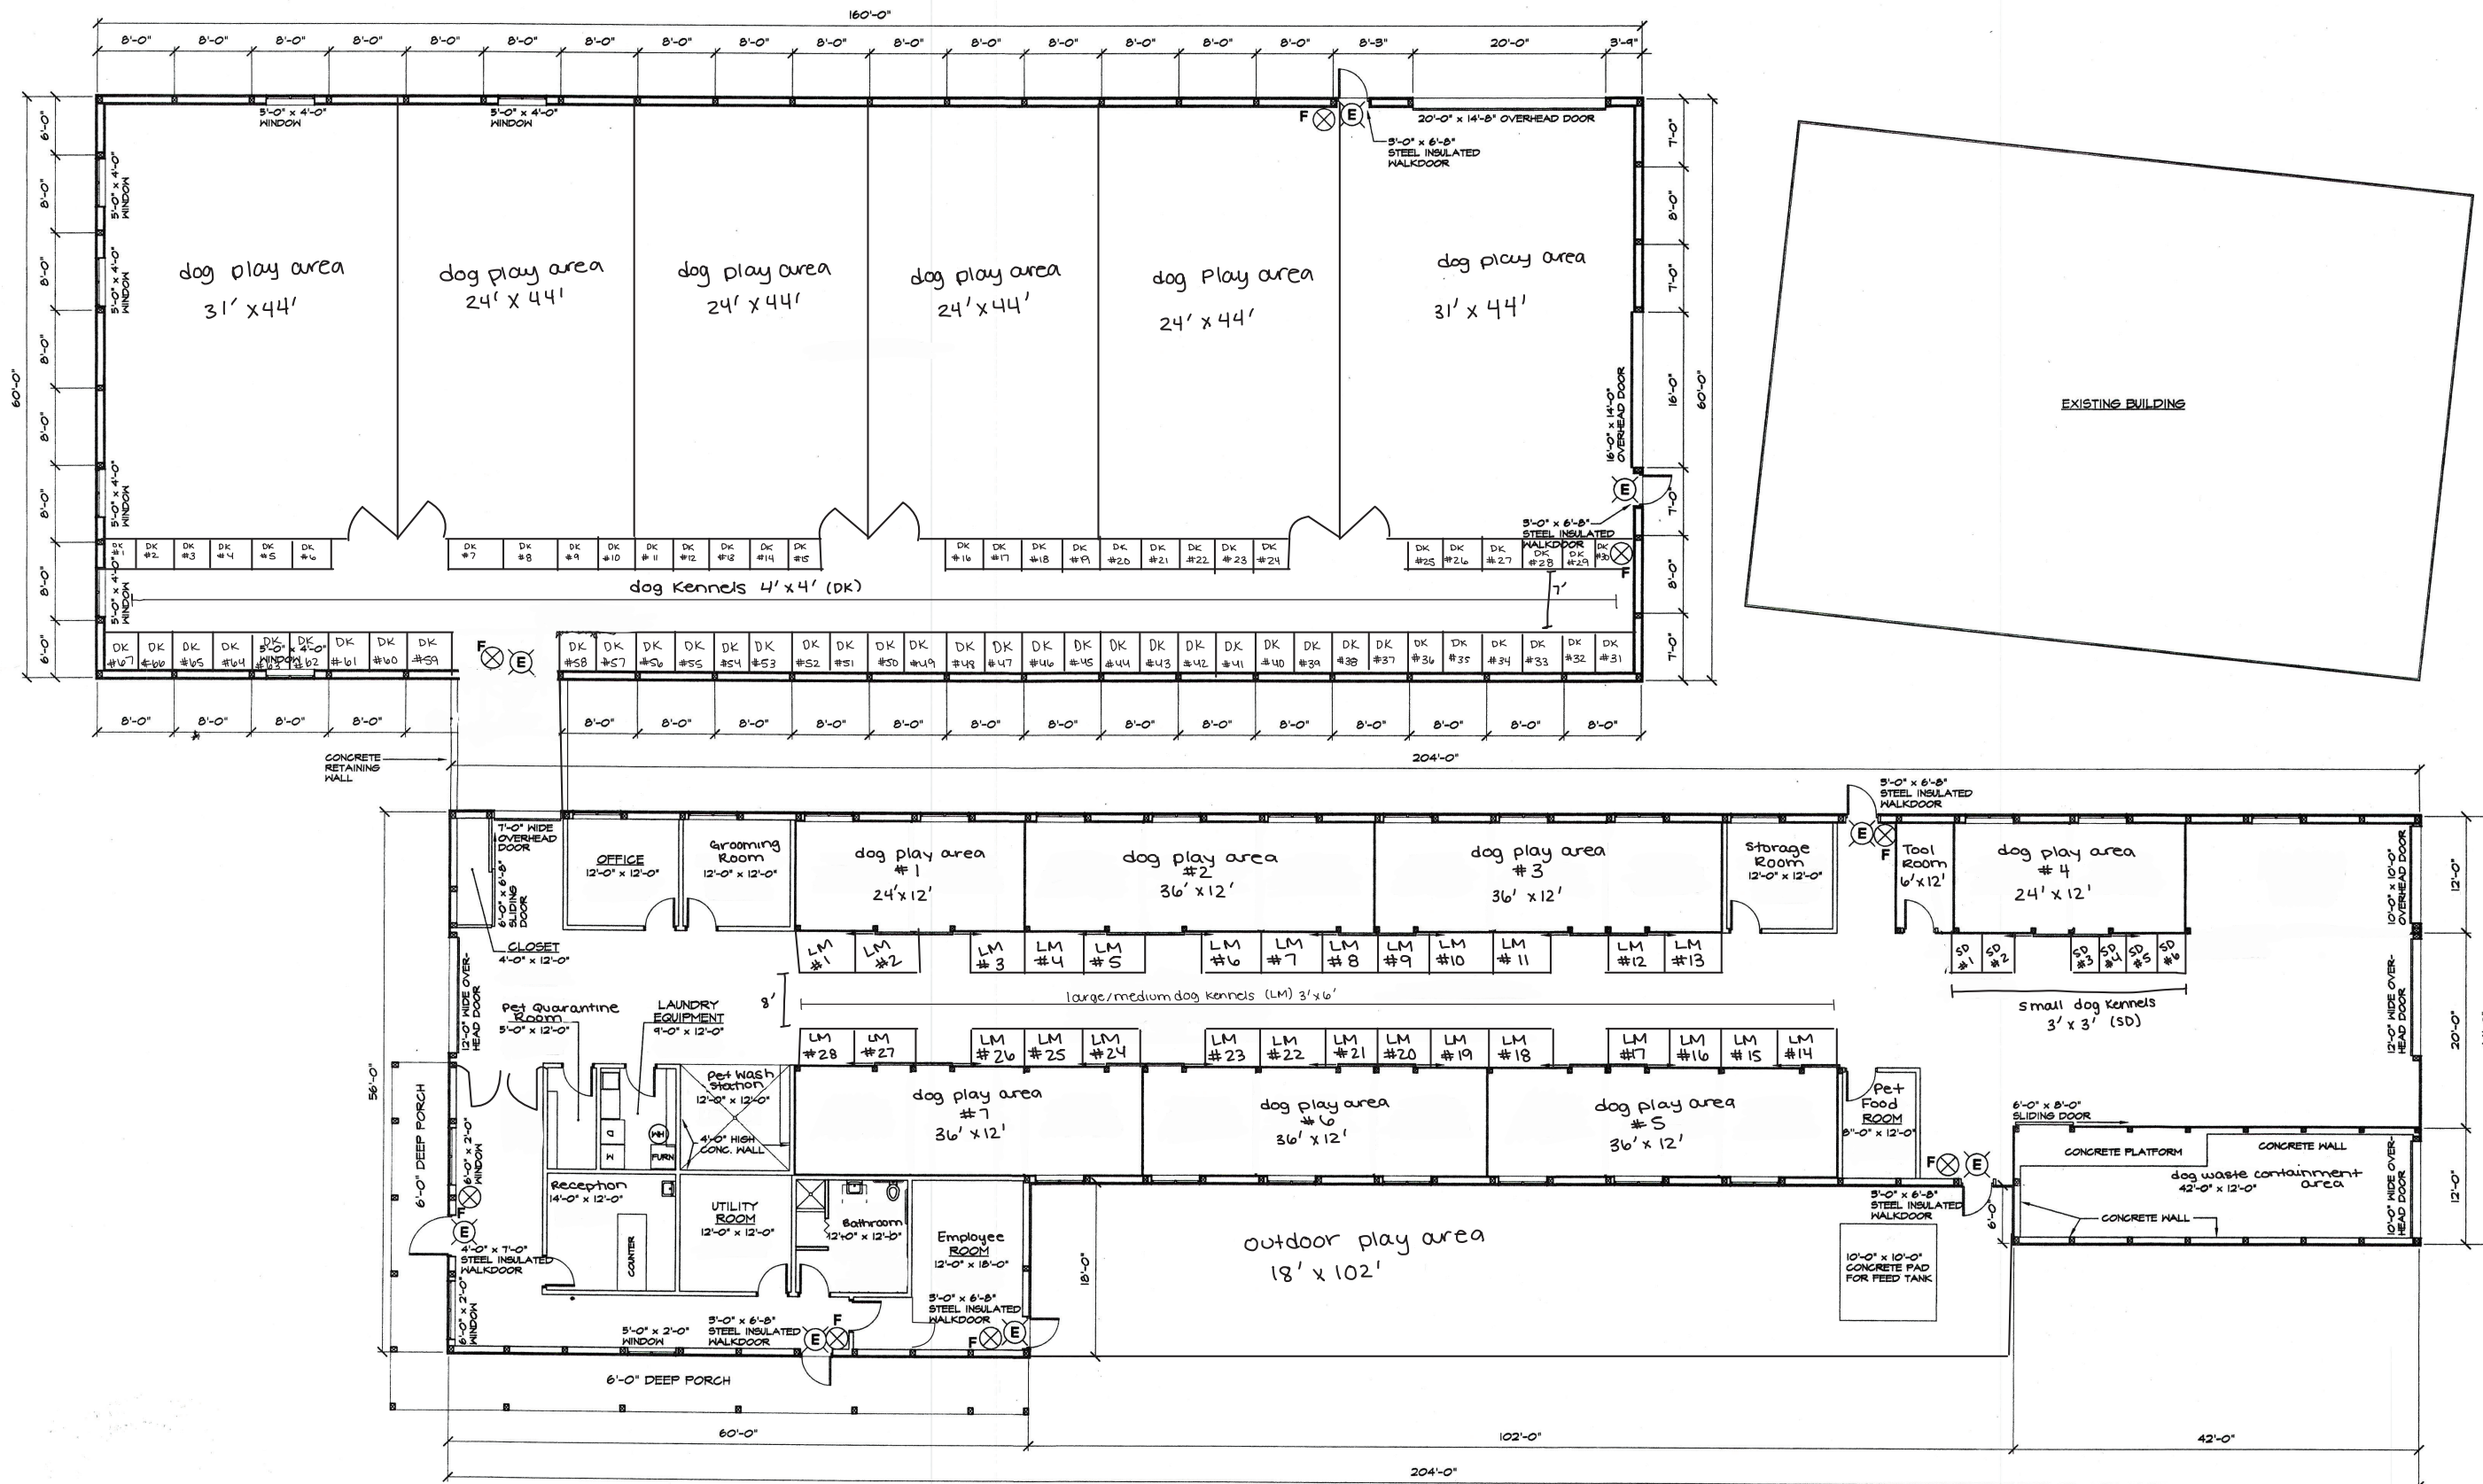

Note:
There is a window
every 12' of all
dog play areas

OVERALL FLOOR PLANS
SCALE: 1/8" = 1'-0"



REVISIONS	
DATE	COMMENTS

Hahn Building Co., L.L.C.
4685 McKinley Road
Hartford, WI 53027
(262) 673-4845



PROJECT: NEW BUILDINGS
OWNER: LA FLEUR STABLES

DRAWN BY:
GAVIN DORSCH
CHECKED:
DATE DRAWN
SEPT. 27, 2001
SCALE:
AS SHOWN

A1
SHEET OF