


MEADOW ROAD

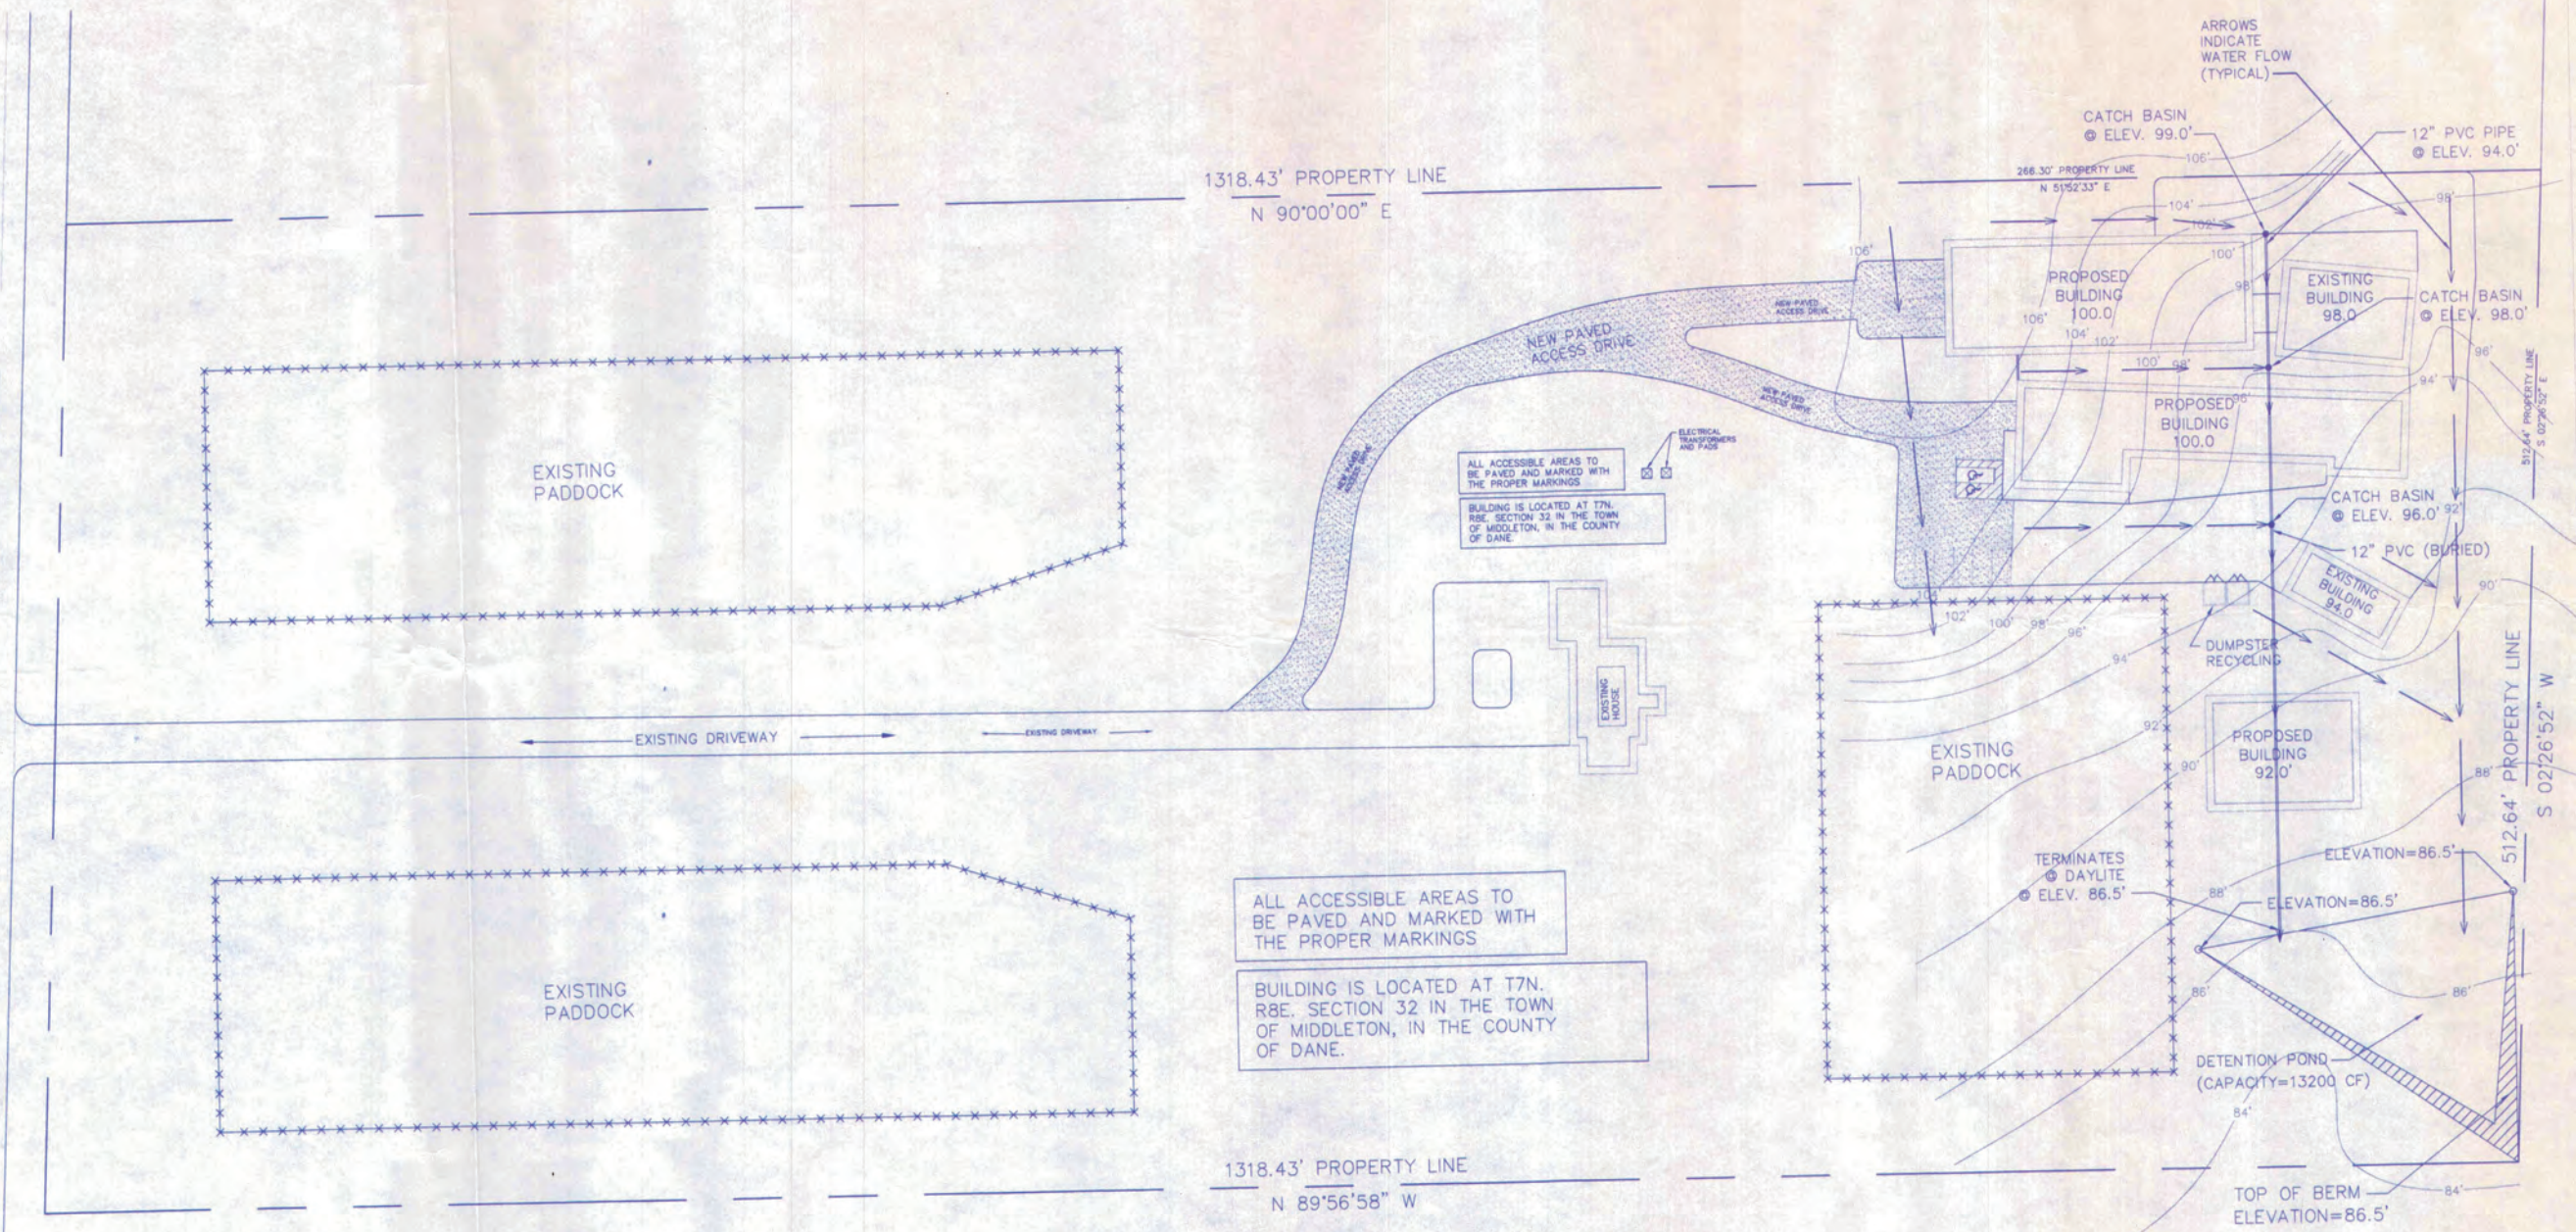

# DRAINAGE PLAN

SCALE: 1" = 50'