



1 SITE PLAN VIEW
SCALE: 1" = 100'

SPECIES SUMMARY				
	SPECIES	QUANTITY	HEIGHT AT PLANTING	MATURE HEIGHT
	HIGHBUSH CRANBERRY	26	2'	8' - 12'
	ALLEGHENY SERVICEBERRY	12	2'	15' - 25'
	PAGODA DOGWOOD	14	2'	15' - 25'


GENERAL NOTE(S):

1. A VARIETY OF DECIDUOUS TREE/SHRUBS WILL BE PLANTED AT 10' - 20' INCREMENTS WITH AN APPROXIMATE HEIGHT OF 2' AT PLANTING.
2. SHRUB SPECIES AND QUANTITY OF EACH SPECIES MAY DIFFER FROM ABOVE TABLE BASED ON LOCAL NURSERY AVAILABILITY.

8' - 25'

DECIDUOUS TREE / SHRUB APPROX. 2'
TALL AT PLANTING (SEE TABLE FOR
PROPOSED SPECIES)

2 VEGETATION ELEVATION VIEW
SCALE: NTS

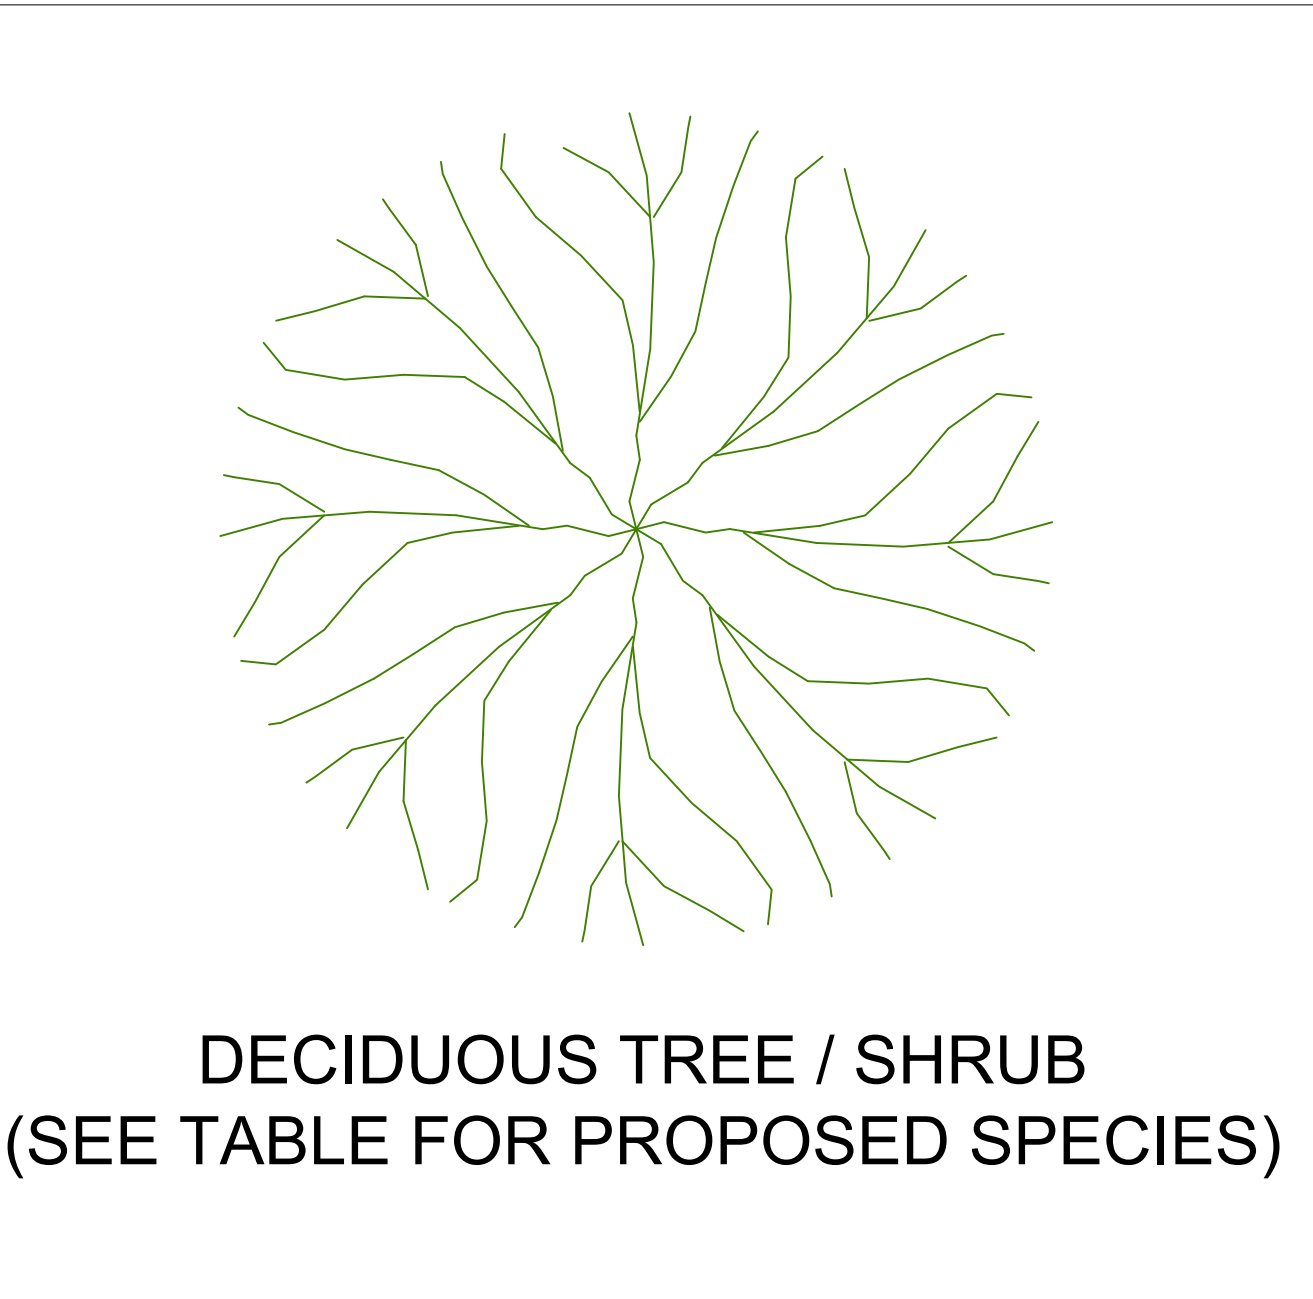

3 VEGETATION PLAN VIEW
SCALE: NTS

LEGEND	
	PARCEL BOUNDARY
	INTERIOR PARCEL BOUNDARY
	ZONING SETBACK
	NEIGHBORING PARCEL
	PERIMETER FENCE (P)
	UG MV (P)
	OH ELECTRICAL (E)
	TREELINE (E)
	RIVERINE
	75' RIVERINE SETBACK
	300' SHORELAND ZONING BOUNDARY

REVISION LOG		DATE	BY	CKD	SME
REV	DESCRIPTION	DATE	BY	CKD	SME
00	VEGETATION SCREEN DETAIL	06/18/2025	AC	NS	
01	VEGETATION SCREEN DETAIL	06/20/2025	AC	NS	

SHEET TITLE:

VEGETATION
PLAN

SHEET NO:
A-101