



4185 Ridge Road Town of Cottage Grove

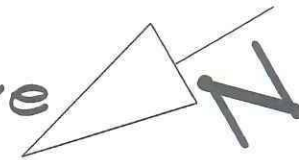

6/3/25

Kim: A driveway this long would need to be built to town road stds by ordinance. Plus Fire Dept would be likely to access from the other way, so Town Board thought a 2nd driveway to south makes more sense.

Ridge Rd

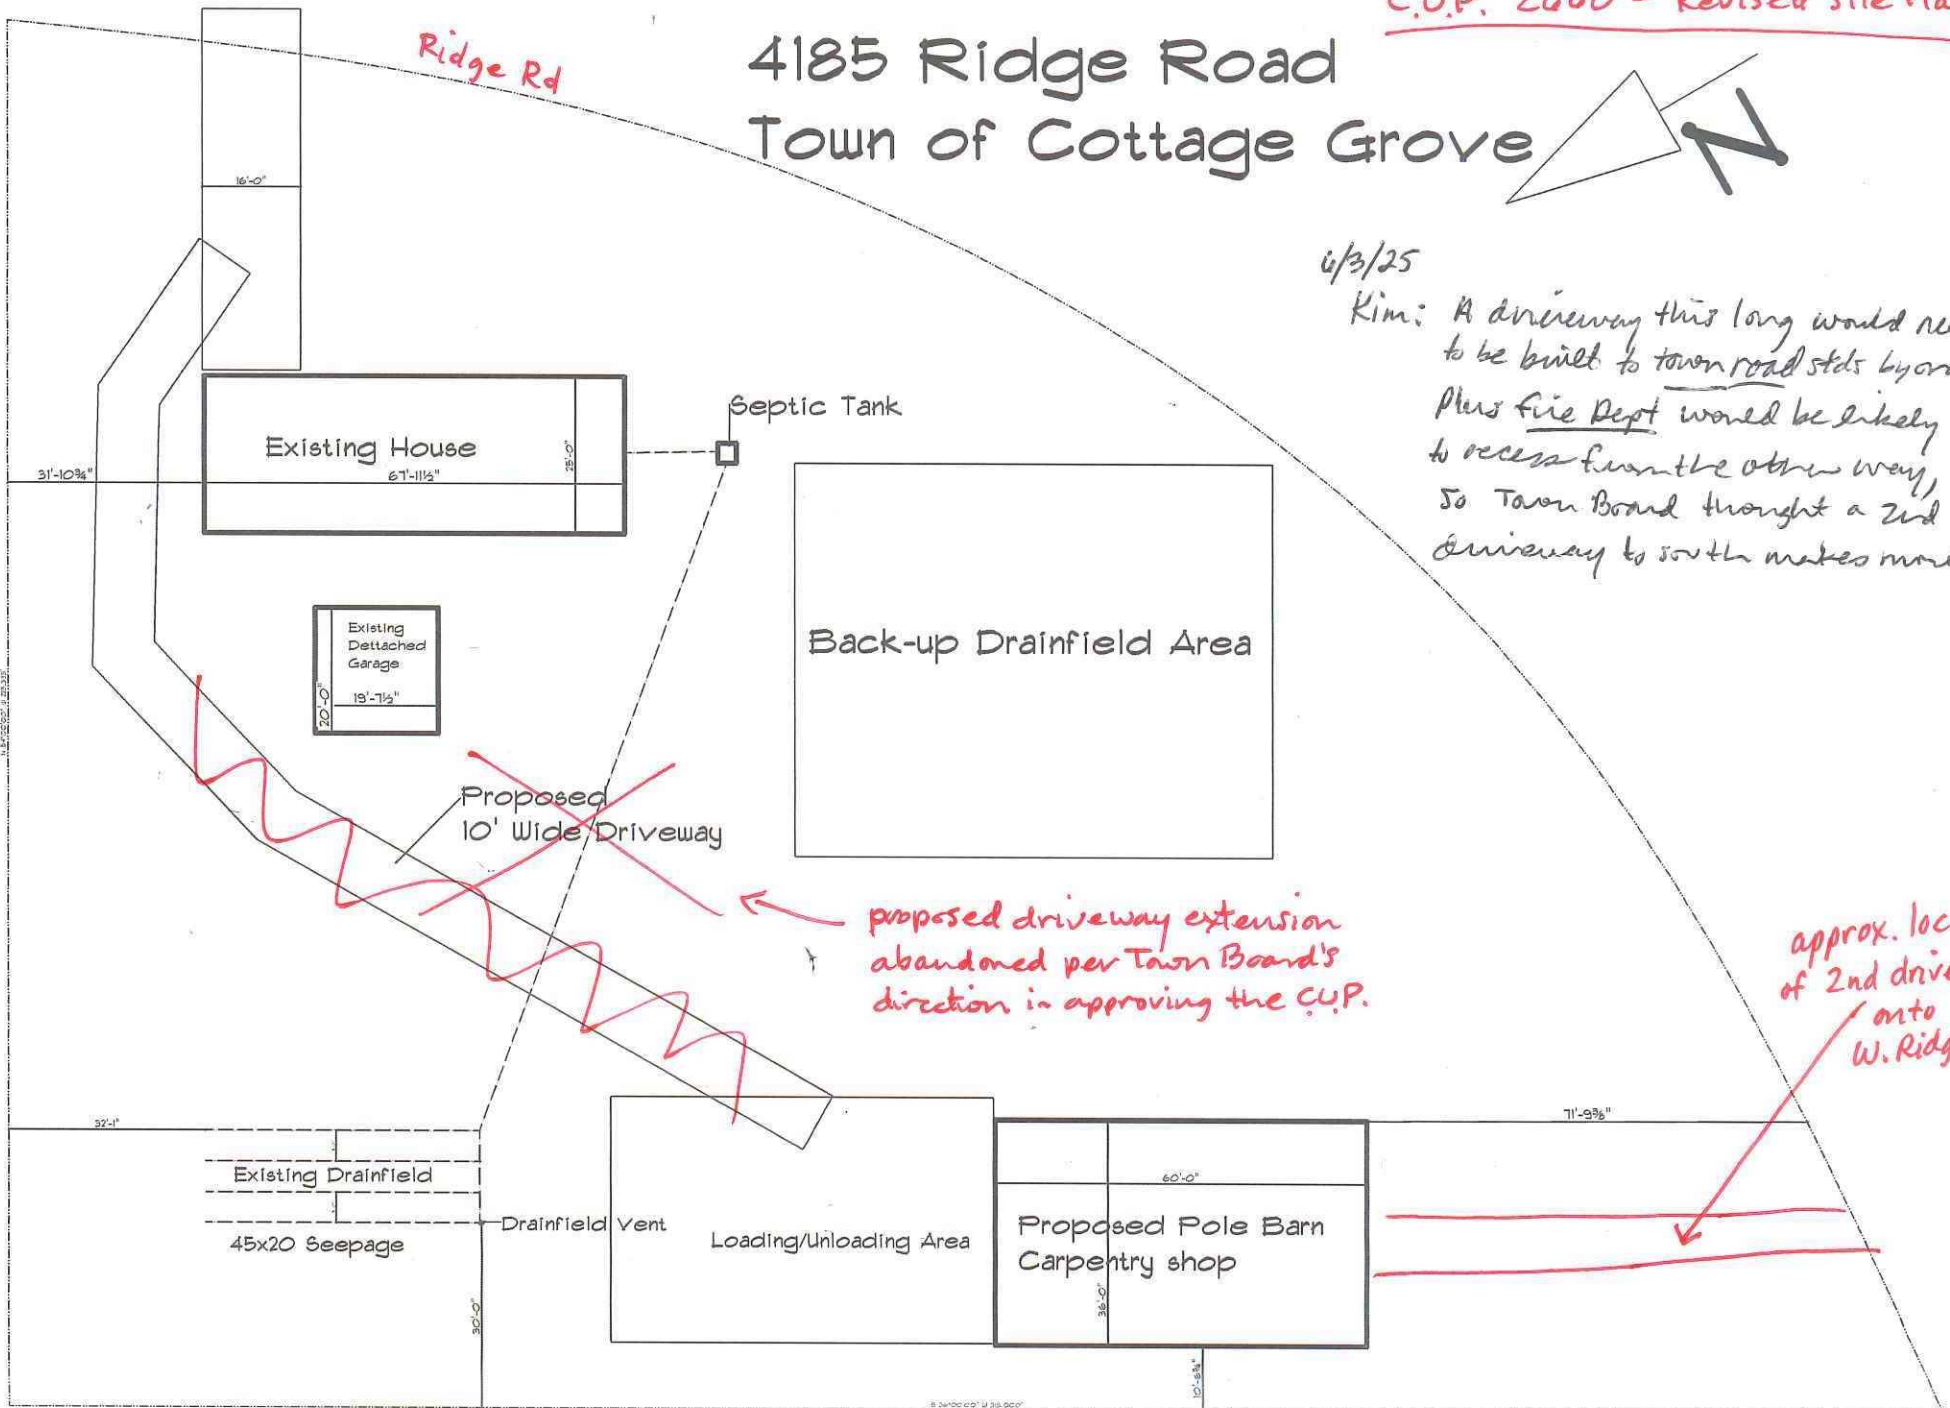

proposed driveway extension abandoned per Town Board's direction in approving the C.U.P.

approx. location of 2nd driveway onto W. Ridge Rd.

W. Ridge Rd.

Site Plan

SCALE: 1" = 30'-0"

Revised Site Plan Received 5/5/25