


- Grey = existing concrete
- Black = New concrete drive
- NE building = New
- S building = Existing home
- W building = Existing shed
- Red Line = Erosion control

REVISIONS	
3/16/26	

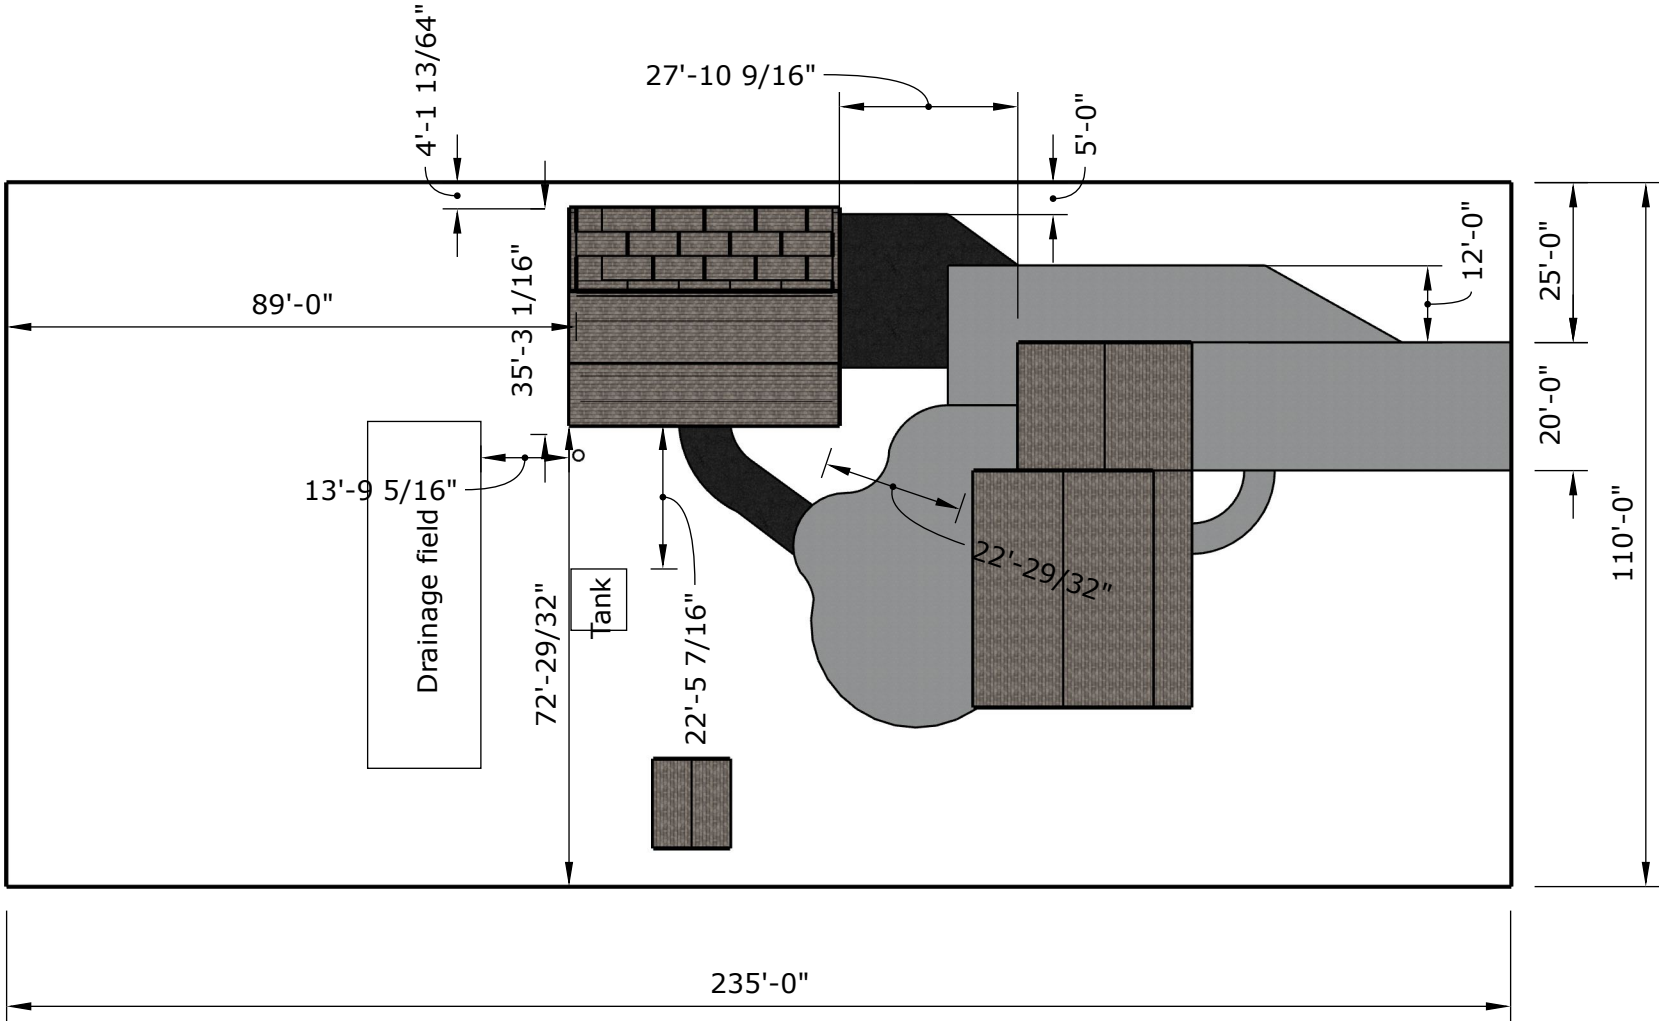

Entirety Solutions LLC
Brandons Outdoor Oasis
Scullion Residence
Elna Rd, Madison, WI 53718

Plan Date:
3/16/26

Site Plan

Scale: 1" = 30'-0"

