


McCarthy Youth & Conservation County Park

DRAFT Master Plan, June 2015

Proposed Parking, Shelter, Picnic & Playground Area

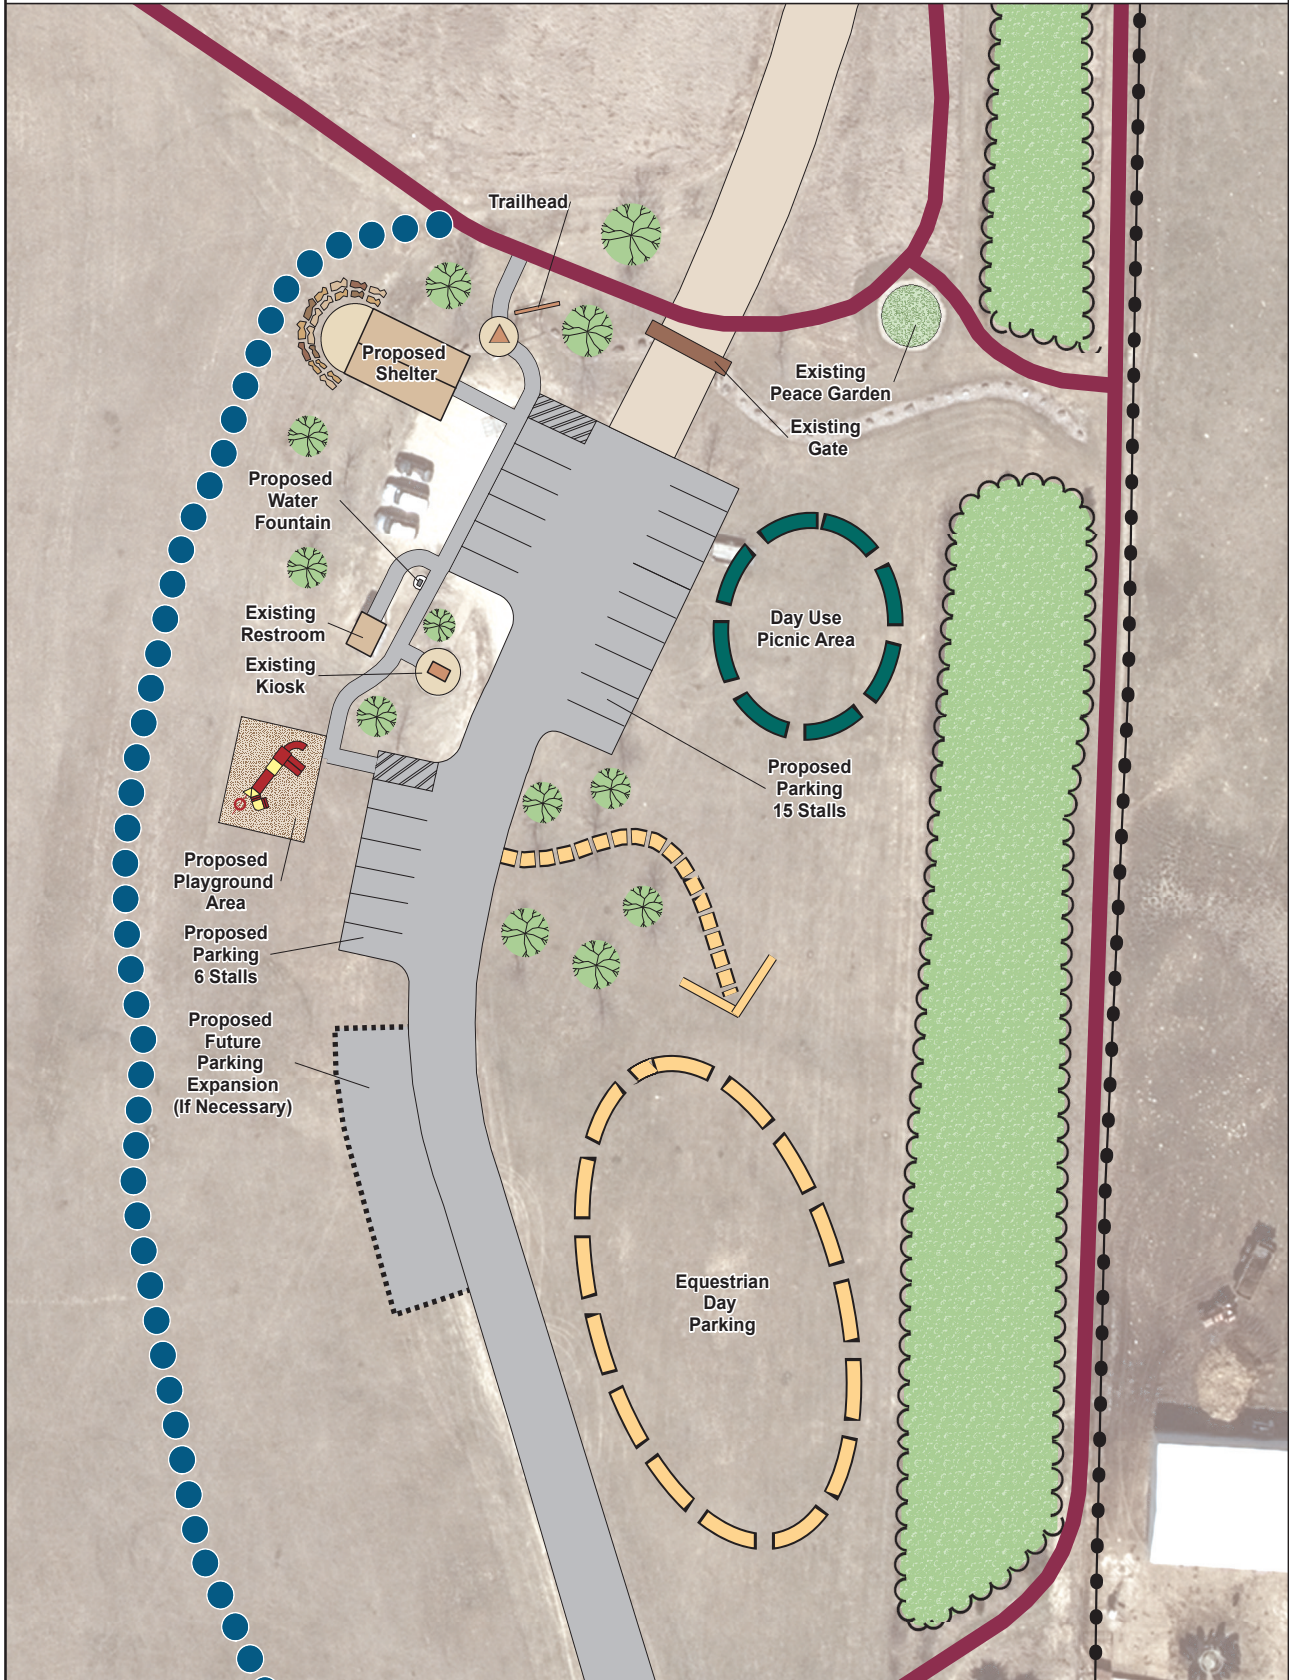

Legend

-  Existing Multi-Use Trail
-  Proposed Seasonal Trail
-  Existing Fence Line




0 25 50 Feet

Revised: June 8, 2015



H:\ParkMapping\Parks\McCarthy\Map\McCarthyMasterPlan\Maps_Exhibits\McCarthyMasterPlan_Entrance_8_5_15.mxd
H:\ParkMapping\Parks\McCarthy\Map\McCarthyMasterPlan\Maps_Exhibits\McCarthyMasterPlan_Map_8_15.indd

PRELIMINARY NOT FOR CONSTRUCTION

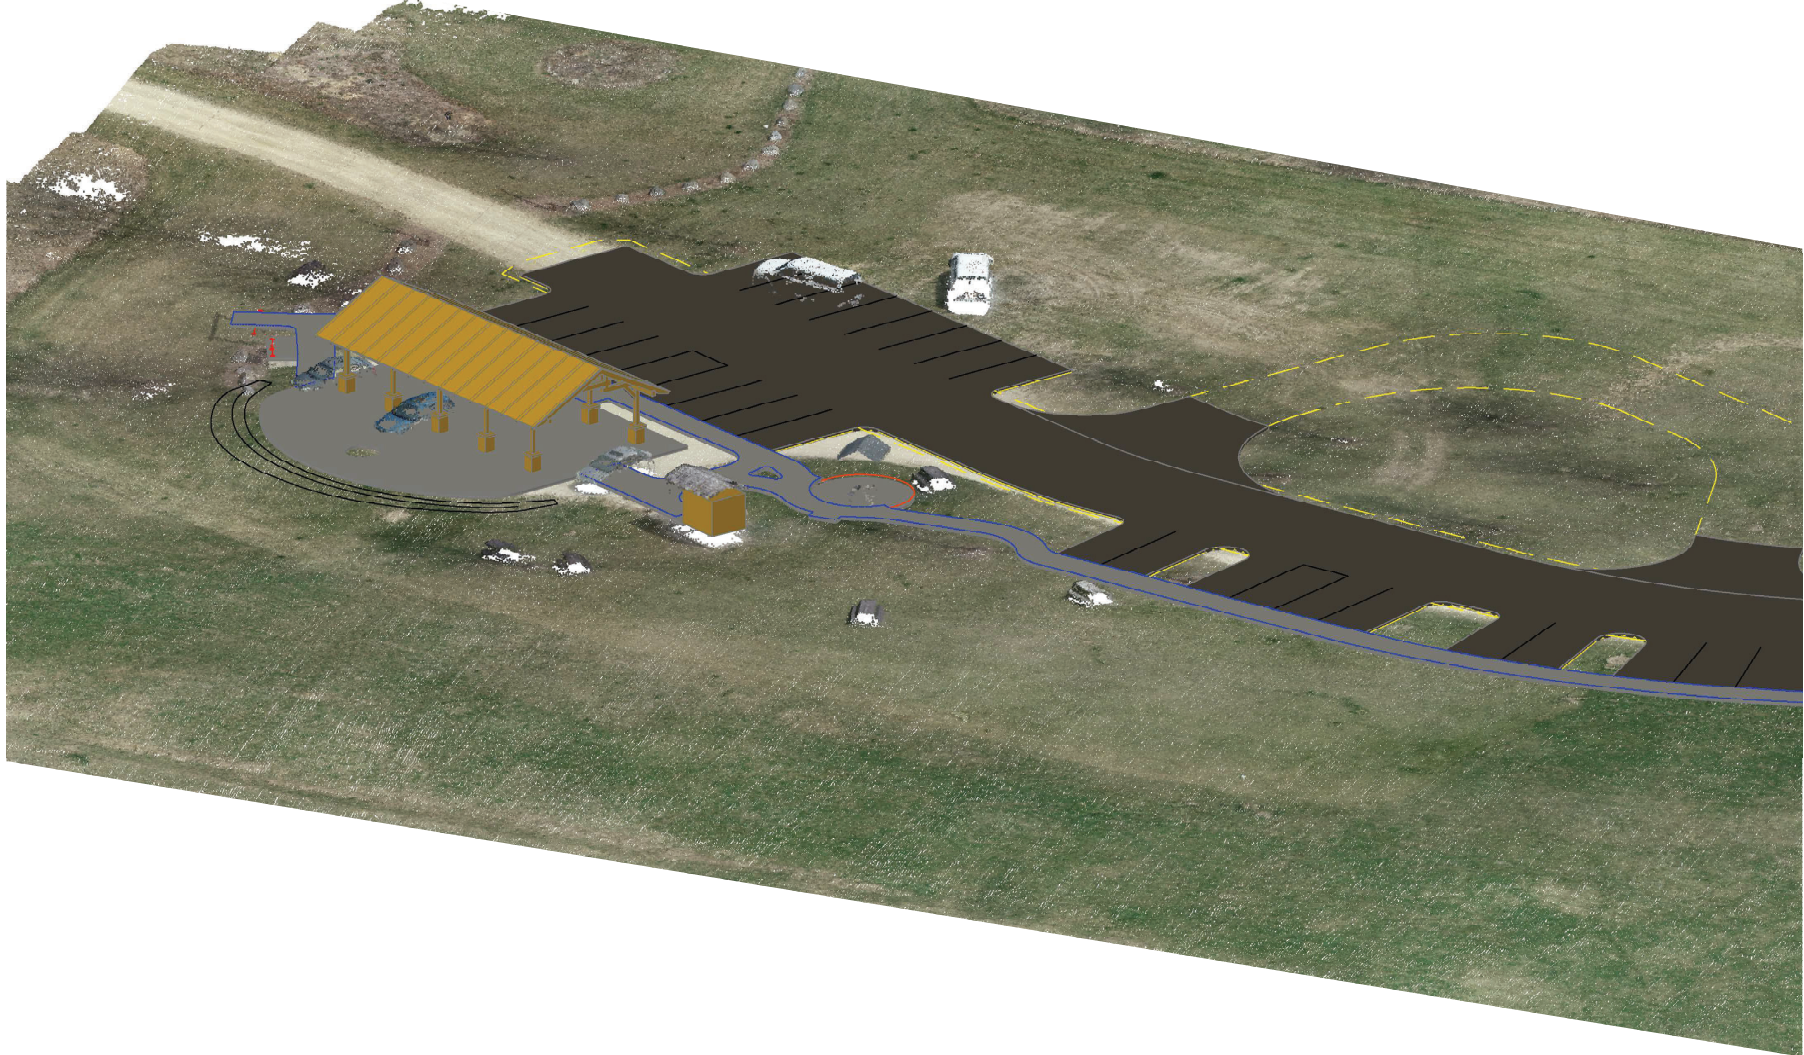

G:\Current Files AC\Dane Co Parks\2-199\199\McCarthy Park Improvements\CAD 2-0321-199\CIML\Production Drawings\C2\JACO-2-0321-199.dwg, 10/26/2021 10:45:58 AM, 1:1



General Engineering Company
P.O. Box 340 • 918 Silver Lake Dr. • Portage, WI 53001
608-742-1199 (Office) • 608-742-2552 (Fax)
www.generalengineering.net
This document contains confidential or proprietary information of General Engineering Company. It is not to be used, copied, or distributed without the written consent of General Engineering Company.

ISOMETRIC SITE PLAN
MCCARTHY PARK IMPROVEMENTS
DANE COUNTY PARKS
TOWN OF SUN PRAIRIE
DANE COUNTY, WI

REVISIONS	NO.	BY	DATE



DRAWN BY SBR
REVIEWED BY LAL
ISSUE DATE OCT. 2021
GEC FILE NO. 2-0321-199
SHEET NO.

C2.0