To whom it may concern:

As this submission for a building permit is going to have quite a bit more scrutiny on it than a normal permit request. I want to provide the following reassurances.

- 1. Dettmann Vineyards is a private estate and will not be open to the public.
- 2. Dettmann Vineyards is and will continue to be my primary residence.
- 3. The proposed building will not be used for commercial activities. Only agricultural and residential activities.
- 4. The proposed building will not be rented for events
- 5. The proposed building will be used to support my farm, hobbies, and interests in a private manor
- 6. I will not be seeking out any conditional use permits
- 7. I want to be able to build my building, keep to myself, and be left alone.
- 8. I want to create a property that accentuates the beauty of the Cross Plains Agricultural area...a beautiful private vineyard does just that.

Sincerely,

Karl Dettmann



Dane County Zoning Permit

<u>A Zoning Permit is required</u> prior to obtaining a Town Building Permit. Permits from other regulatory agencies such as Dane County Land & Water Resources, Madison/Dane County Public Health, Dane County Highway Department, and/or State Department of Transportation may be needed <u>prior to a Zoning Permit being issued</u>.

Zoning permits are required for any new building over 120 square feet in size, or any modifications or expansion of existing structures. **A change of use permit is required** if you are changing the use of any existing building on the property (example: barn to residence).

Permits may be obtained at our office or by mailing all appropriate information and fees to Dane County Planning and Development, Zoning Division, City County Building, Rm 116, 210 Martin Luther King, Jr., Blvd., Madison, WI 53703-3342. Questions? Call (608) 266-4266.

REQUIRED ITEMS To Obtain a Zoning Permit:

Site Plan —A scaled drawing showing the lot lines, lot dimensions, location and size of all existing and proposed structures or additions, and their distances from lot lines. The plan shall include the location of any on-site septic systems and wells on the property. If the lot has wetlands or floodplain, the area may need to be delineated by a Registered Land Surveyor or consultant. The site plan must be signed and dated by either the owner or agent.

Please Note: Location surveys will be required if you are within 10 feet of any required setback. See application for explanation.

- 2. Building Plans Floor plans drawn to scale showing all rooms and overall layout.
- <u>3.</u> <u>Elevations</u> A front elevation is required to show the height of the structure as seen from the property road frontage.
- 4. Required permits/information from other agencies
 - Driveway permit from Town, County or State.
 - I. Town roads contact Town Clerk.
 - II. County Highway contact Greg Petersen, (608) 266-9081.
 - III. State and Federal Highways contact Scot Hinkle, scot.hinkle@dot.wi.gov , (608) 246-5334
 - Shoreland Zoning permit from County Zoning.
 - Shoreland Erosion Control permit from Land & Water Resources (608) 224-3730.
 - Shoreland Mitigation permit from Land & Water Resources (608) 224-3730.
 - Sanitary permit from Madison/Dane County Public Health (608) 242-6515.
 - I. New homes sites or any building with plumbing.
 - II. Additions involving bedrooms or major renovations.
 - Erosion Control permit from Land & Water Resources (608) 224-3730.
 - I. Construction within 1000 feet of lake or 300 feet of stream.
 - II. Construction of a driveway more than 125 feet long.
- <u>Fee</u> \$50.00 base fee and \$0.075 per square foot including porches, decks and all basement areas for residential projects; \$200 base fee and \$2.00 per \$1000.00 of overall cost for commercial/industrial projects. Additional fees may apply.
- <u>Additional information may be required</u>—Wetland Delineation Report, Floodplain Study, or Survey of property to meet shoreland regulations.

YOUR PERMIT APPLICATION Will be reviewed for:

- Setbacks (front, side, rear); height and actual land use.
- Environmentally sensitive areas (wetlands-floodplain-shoreland).
- Legal parcel status-determination of status may be needed by the Asst. Zoning Administrator at 267-1541.

INSPECTIONS REQUIRED:

- FIRST INSPECTION- When the foundation or basement walls have been constructed and before further construction begins – call (608) 266-4266 or submit location survey if required.
- SECOND INSPECTION When the building is substantially completed call (608) 266-4266.
- A Certificate of Compliance will be sent to you upon the completion of the second inspection if all zoning
 ordinance requirements are met.

QUESTIONS? Please call our office at (608) 266-4266 or contact us by email at Zoning@co.dane.wi.us with any questions.

Sample Elevation and Floor Plan EXAMPLES Finished Front of East Elevation or average grade Side of Norma Elevation Elevation First Floor Fl


Building elevation drawings are exterior views of the building, sometimes identified as front, rear, left or right or North, South, East or West. Elevation drawings must be:

- Drawn using an architect's or engineer's scale (ie: 1/4 inch= 1 foot or 1 inch= 10 feet)
- Elevations show the level at which the ground (finished grade) meets the building, the
 overall height to peak, eave height, and/or roof pitches sufficient to calculate average
 height.

Floor plans are what you would see if you were to look straight down at the floor or basement with the roof or floors above removed. You will need to provide one floor plan for each level of the building on which work is being done. This plan must:

- Be drawn using an architect's or engineer's scale (ie: 1/4 inch= 1 foot or 1 inch= 10 feet)
- · Have all rooms labeled.
- Provide exterior dimensions sufficient to calculate floor area (square feet) for each story and basement.



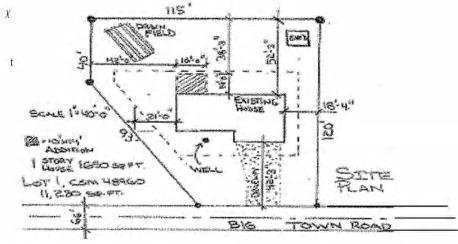


- Indicate the scale of the plan (must be engineering scale ie: 1 inch= 10 feet) and North location.
- Show the dimensions and square footage of each of the following:
 - o Existing and proposed buildings.
 - o Addition(s) to dwelling or principal buildings.
 - o Accessory structures (ie: garage, storage, etc.).
 - o Additions(s) to accessory structure(s).
- Show the location, square footage and use of the new structure(s). For new buildings to be served by
 septic systems, show the location and dimensions of both the primary and alternate drainfield areas.
 For alterations or additions, if location is not known, show the location of the septic tank and vent
 pipe.
- Show location of all lot lines and their dimensions. Calculate the area of the site occupied by buildings (lot coverage) as a percentage of the total lot area.

Additional information may be required.

				ZONING PERMIT APPLICATION www.countyofdane.com				
PROPERTY OWNER INFO	RMATION				CUSTOMER TO PROVIDE			
OWNER NAME Karl R. Dettmann					Zoning Status; CUP; Deed Restriction; CSM Variance (#			
OWNER ADDRESS (Number, Street, City, State, Zip) 4200 County Hwy P, Cross Plains, WI 53528								
HOME PHONE CELL PHONE E-MAIL ADDRESS			and and a	Site Plan drawn to scale				
(608) 575-2692		karldettmann@gmail.com						
AGENT INFORMATION AGENT NAME		CONTRACTOR INFORMATION CONTRACTOR NAME			and includes dimensions Site Plan including location			
		Aldo Partners, LLC						
AGENT ADDRESS		CONTRACTOR ADDRESS P.O. Box 45601			of well/septic			
(City, State, Zip)		(City, State, Zip)			Setbacks Site Plan approval from applicable township. Floor plans to scale			
		Madison, WI 53744						
PHONE		(608) 209-2183						
E-MAIL ADDRESS		E-MAIL ADDRESS andyf@aldopartners.com						
		(http://accessdane.co.dane.wi.us/)			Elevation of property			
PARENT PARCEL NUM PARCEL NUMBER 070	BER: -152-9670	CURRENT ZONING A1-EX	2.1	REAGE: 31.00	frontage drawn to scale.			
TOWNSHIP: Cross Plains		SECTION: 1/4! NW 1/41/4: SE		Driveway permits				
	าร	10	/4: NVV	¹ / ₄ 1/ ₄ : SE				
Cross Plair	***	15 7	/4:NVV	¹ / ₄ 1/ ₄ : SE	(state, county, town)			
ADDRESS: 4200 County CSM: 13,885	/ Hwy P 4	SUBDIVISION			(state, county, town) Sanitary permits (public, private)			
ADDRESS: 4200 County CSM: 13,885 PROPOSED PROJECT INIPROJECT DESCRIPTION: Residential Addition	HWY P 4 FORMATION	SUBDIVISION			(state, county, town) Sanitary permits (public, private) STAFF REVIEW Zoning District			
ADDRESS: 4200 County CSM: 13,885 PROPOSED PROJECT IN PROJECT DESCRIPTION: Residential Addition This project is a new but	HWY P 4 FORMATION uilding or structu	subdivision re.	BL	OCK/LOT	(state, county, town) Sanitary permits (public, private) STAFF REVIEW			
Cross Plair ADDRESS: 4200 County CSM: 13,885 PROPOSED PROJECT INI PROJECT DESCRIPTION: Residential Addition	HWY P 4 FORMATION uilding or structu	subdivision re.	ing or struc	OCK/LOT	(state, county, town) Sanitary permits (public, private) STAFF REVIEW ☐ Zoning District ☐ Permitted Use? ☐ Rural Address			
Cross Plair ADDRESS: 4200 County CSM: 13,885 PROPOSED PROJECT IN PROJECT DESCRIPTION: Residential Addition This project is a new but This project is an addition SANITARY SERVICE:	HWY P 4 FORMATION uilding or structu	subdivision re. an existing build	ing or struc	OCK/LOT	(state, county, town) Sanitary permits (public, private) STAFF REVIEW Zoning District Permitted Use?			
Cross Plair ADDRESS: 4200 County CSM: 13,885 PROPOSED PROJECT INI PROJECT DESCRIPTION: Residential Addition This project is a new bu This project is an addition SANITARY SERVICE: SEWER HEIGHT IN FEET:	Hwy P GRATION uilding or structurion/alteration to a	subdivision re. an existing build	BLG ing or struc	ock/LOT	(state, county, town) Sanitary permits (public, private) STAFF REVIEW Zoning District Permitted Use? Rural Address (new/existing) Wetland/Floodplain/			
Cross Plair ADDRESS: 4200 County CSM: 13,885 PROPOSED PROJECT INI PROJECT DESCRIPTION: Residential Addition This project is a new bu This project is an addition SANITARY SERVICE: SEWER HEIGHT IN FEET:	HWY P 4 FORMATION uilding or structur ion/alteration to a SEPTIC 55.5 AREA TO NEARS	re. an existing build PERMIT NUMBER: NUMBER OF STOI	ing or struc : RIES: (Not inclu 2.0	ture.	(state, county, town) Sanitary permits (public, private) STAFF REVIEW Zoning District Permitted Use? Rural Address (new/existing) Wetland/Floodplain/ Shoreland (attachment)			
Cross Plair ADDRESS: 4200 County CSM: 13,885 PROPOSED PROJECT INI PROJECT DESCRIPTION: Residential Addition This project is a new but a project is an addition SANITARY SERVICE: BEWER HEIGHT IN FEET: 3	HWY P 4 FORMATION uilding or structure ion/alteration to a SEPTIC AREA TO NEARS unfinished area, a	re. an existing build PERMIT NUMBER: NUMBER OF STOI	ing or struc : RIES: (Not inclu 2.0 OT: and above gra	ture.	(state, county, town) Sanitary permits (public, private) STAFF REVIEW Zoning District Permitted Use? Rural Address (new/existing) Wetland/Floodplain/ Shoreland (attachment) ErosionControl permit (slopes, disturbance,			
ADDRESS: 4200 County CSM: 13,885 PROPOSED PROJECT IN PROJECT DESCRIPTION: Residential Addition This project is a new but a service: SANITARY SERVICE: SEWER HEIGHT IN FEET: (Outside dimensions including	HWY P 4 FORMATION uilding or structure ion/alteration to a SEPTIC AREA TO NEARS unfinished area, a	re. an existing build PERMIT NUMBER: NUMBER OF STOI EST SQUARE FOO ttached garages a	ing or struct: RIES: (Not included) 2.0 OT: Ind above grain abov	ture. uding basement)	(state, county, town) Sanitary permits (public, private) STAFF REVIEW Zoning District Permitted Use? Rural Address (new/existing) Wetland/Floodplain/ Shoreland (attachment) ErosionControl permit			


A location survey, by a licensed surveyor, is required if your construction is within 10 feet of a setback line.


- · You will need to hire a surveyor to prepare a location survey to verify the construction location.
- The survey shall be done at the time when foundations or basement walls are completed.
- · A location survey shall be submitted to the zoning office before continuing work on the project.
- Note: A location survey may add significant cost to your project. Please contact a Wisconsin Licensed Land Surveyor.

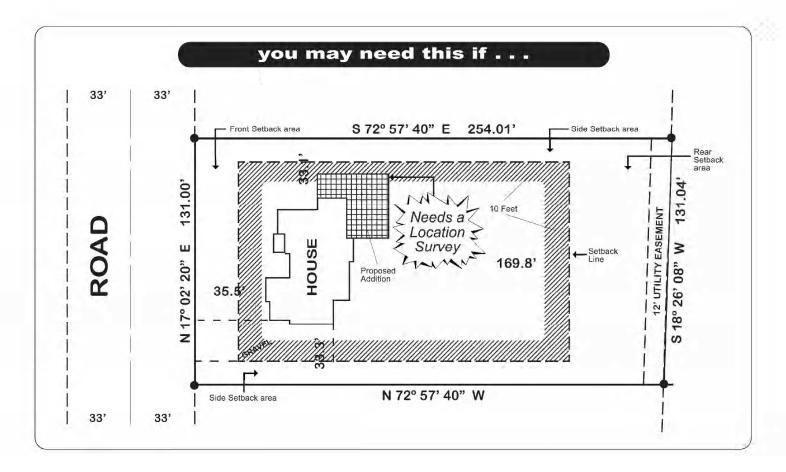

- 1. I, the undersigned, hereby make application for a zoning permit only for the location and the work described herein and certify to the accuracy of that information. I further certify I am the property owner, or a duly authorized representative, and may sign this permit application on behalf of the owner(s) of said property, and I have read and understand all of the conditions of this permit and will construct the project in compliance with those conditions. I understand that failure to provide accurate information or to comply with any provisions of the permit renders it null and void and may result in an enforcement action.
- 2. I, the undersigned, hereby consent to the entry on the permitted premises by zoning inspectors of the Dane County Department of Planning & Development to determine compliance with the county's zoning ordinances. This consent is valid for the period commencing with issuance of this zoning permit and terminating with issuance of a certificate of compliance or until earlier revoked in writing by the owner of the property.

PRINT: Owner/Agent Karl Dettmann	DATE: 05/05/17	
SIGNATURE: Owner/Agent		

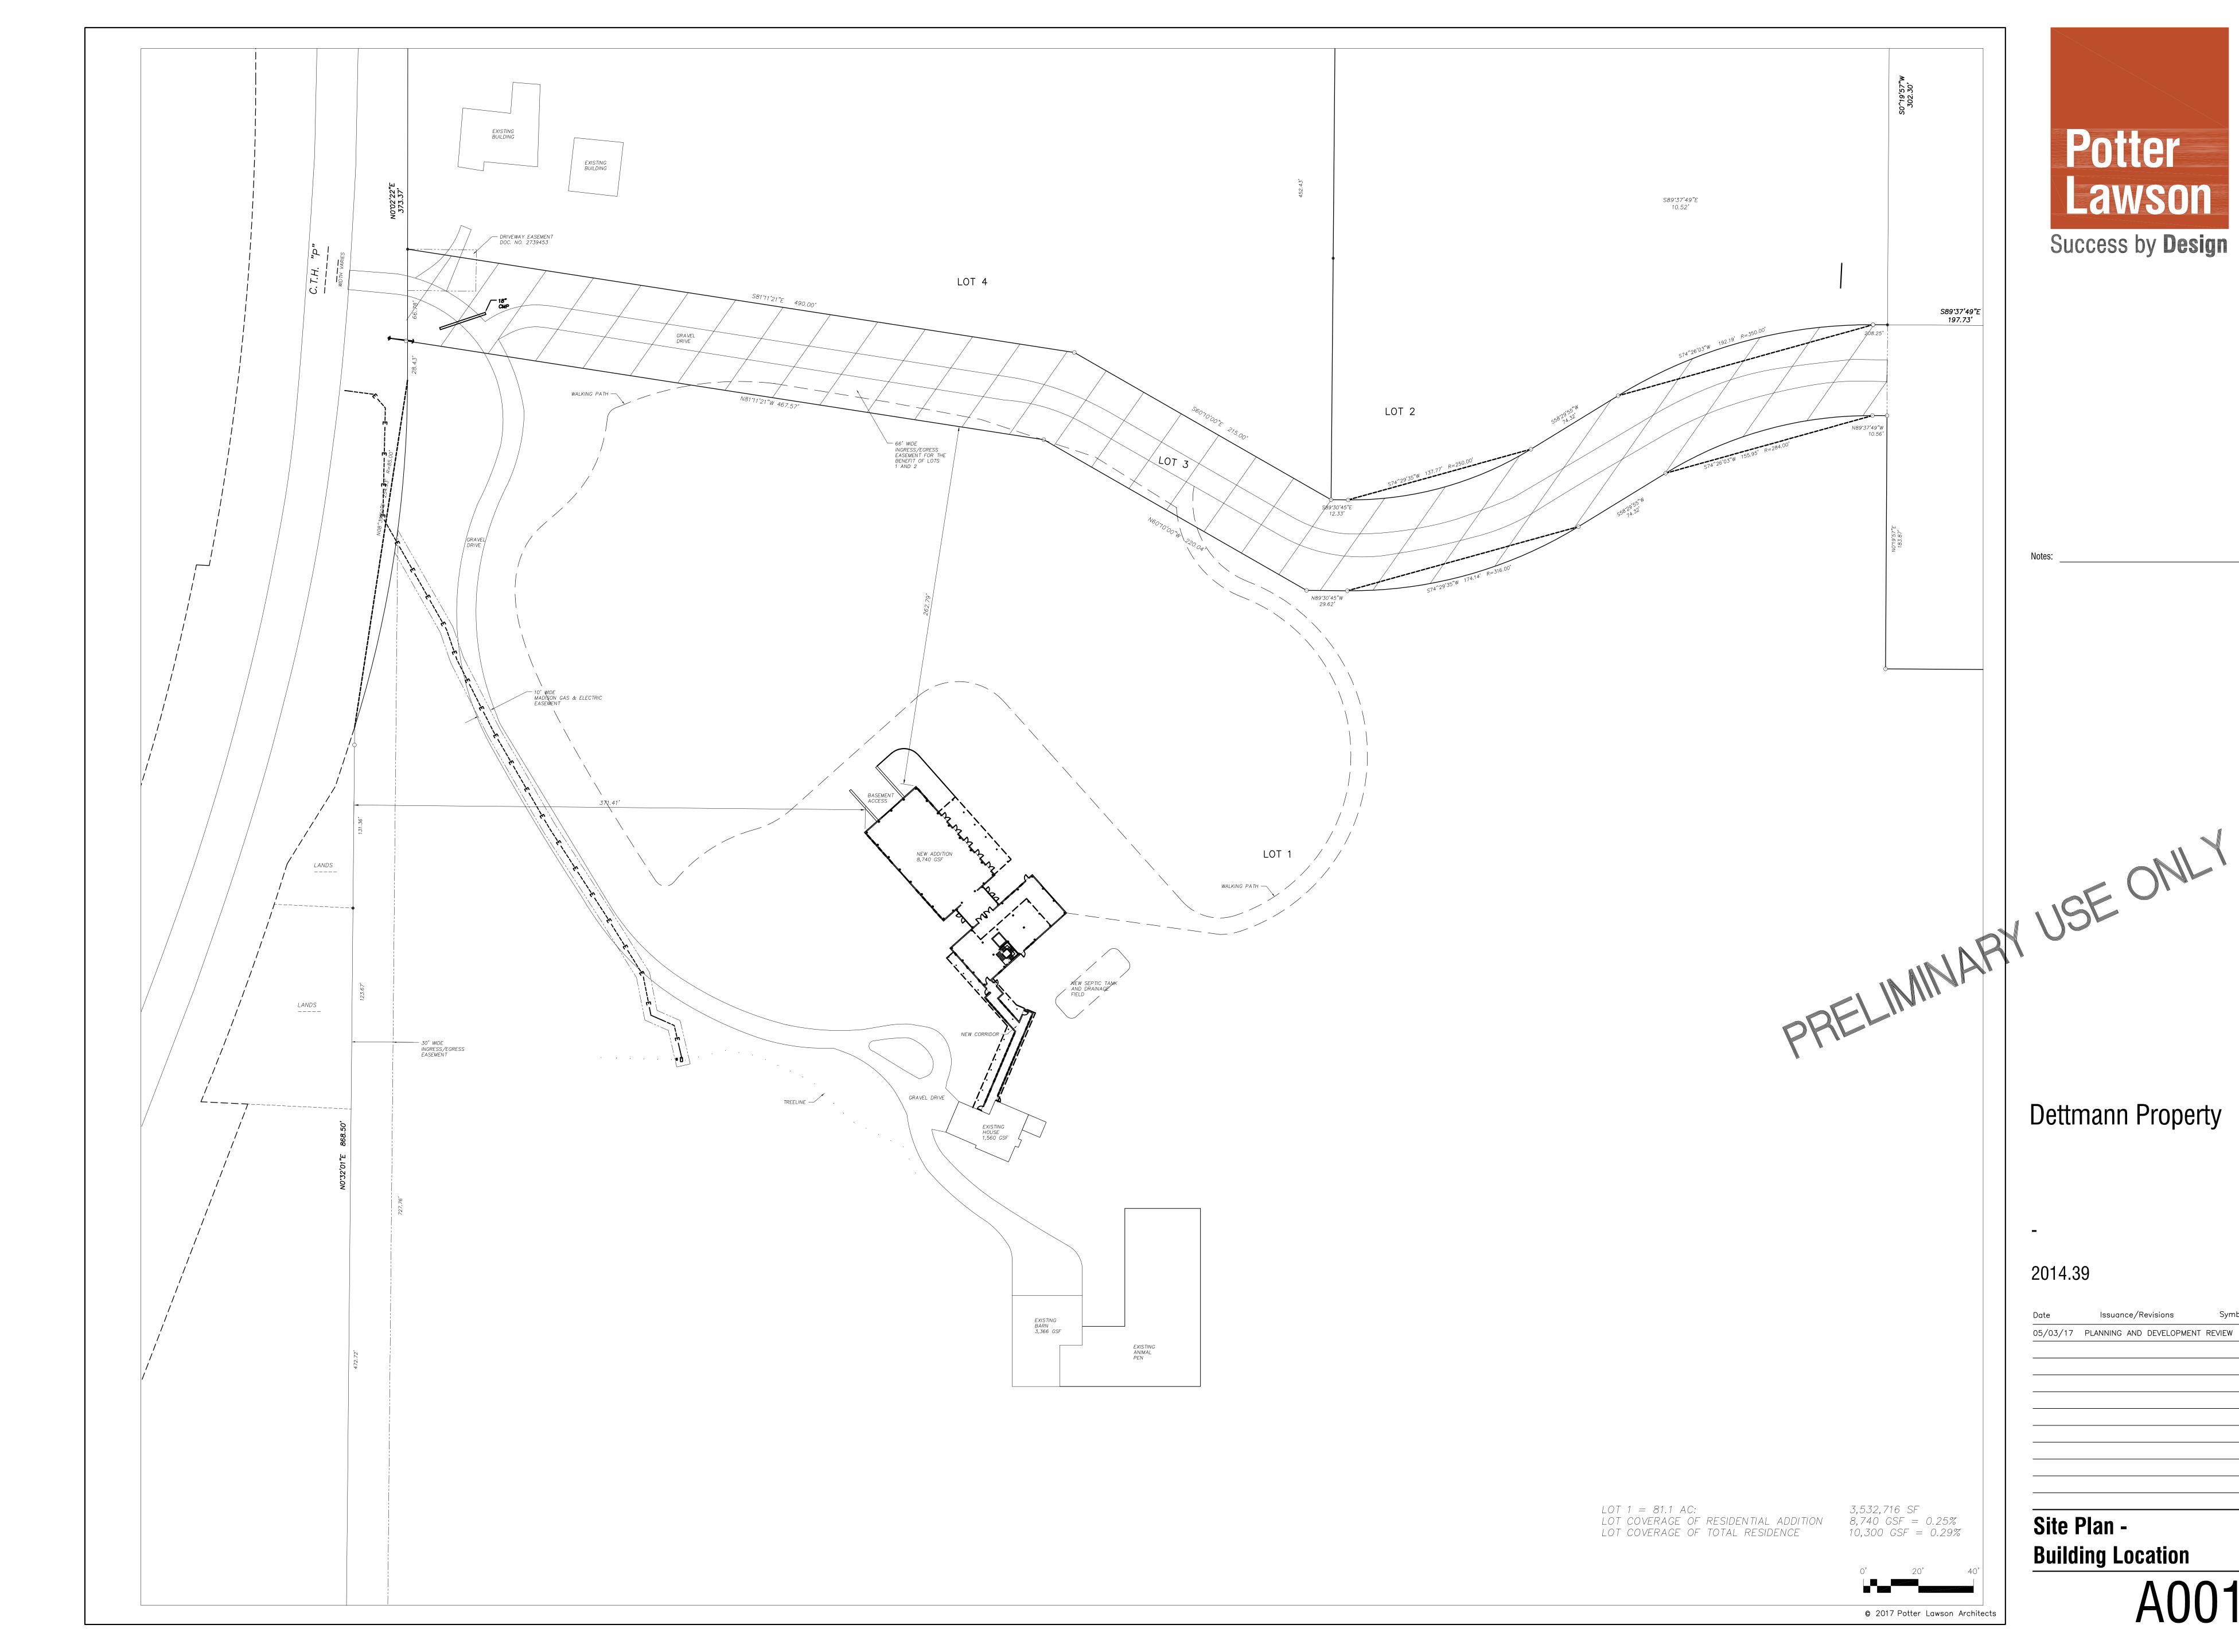

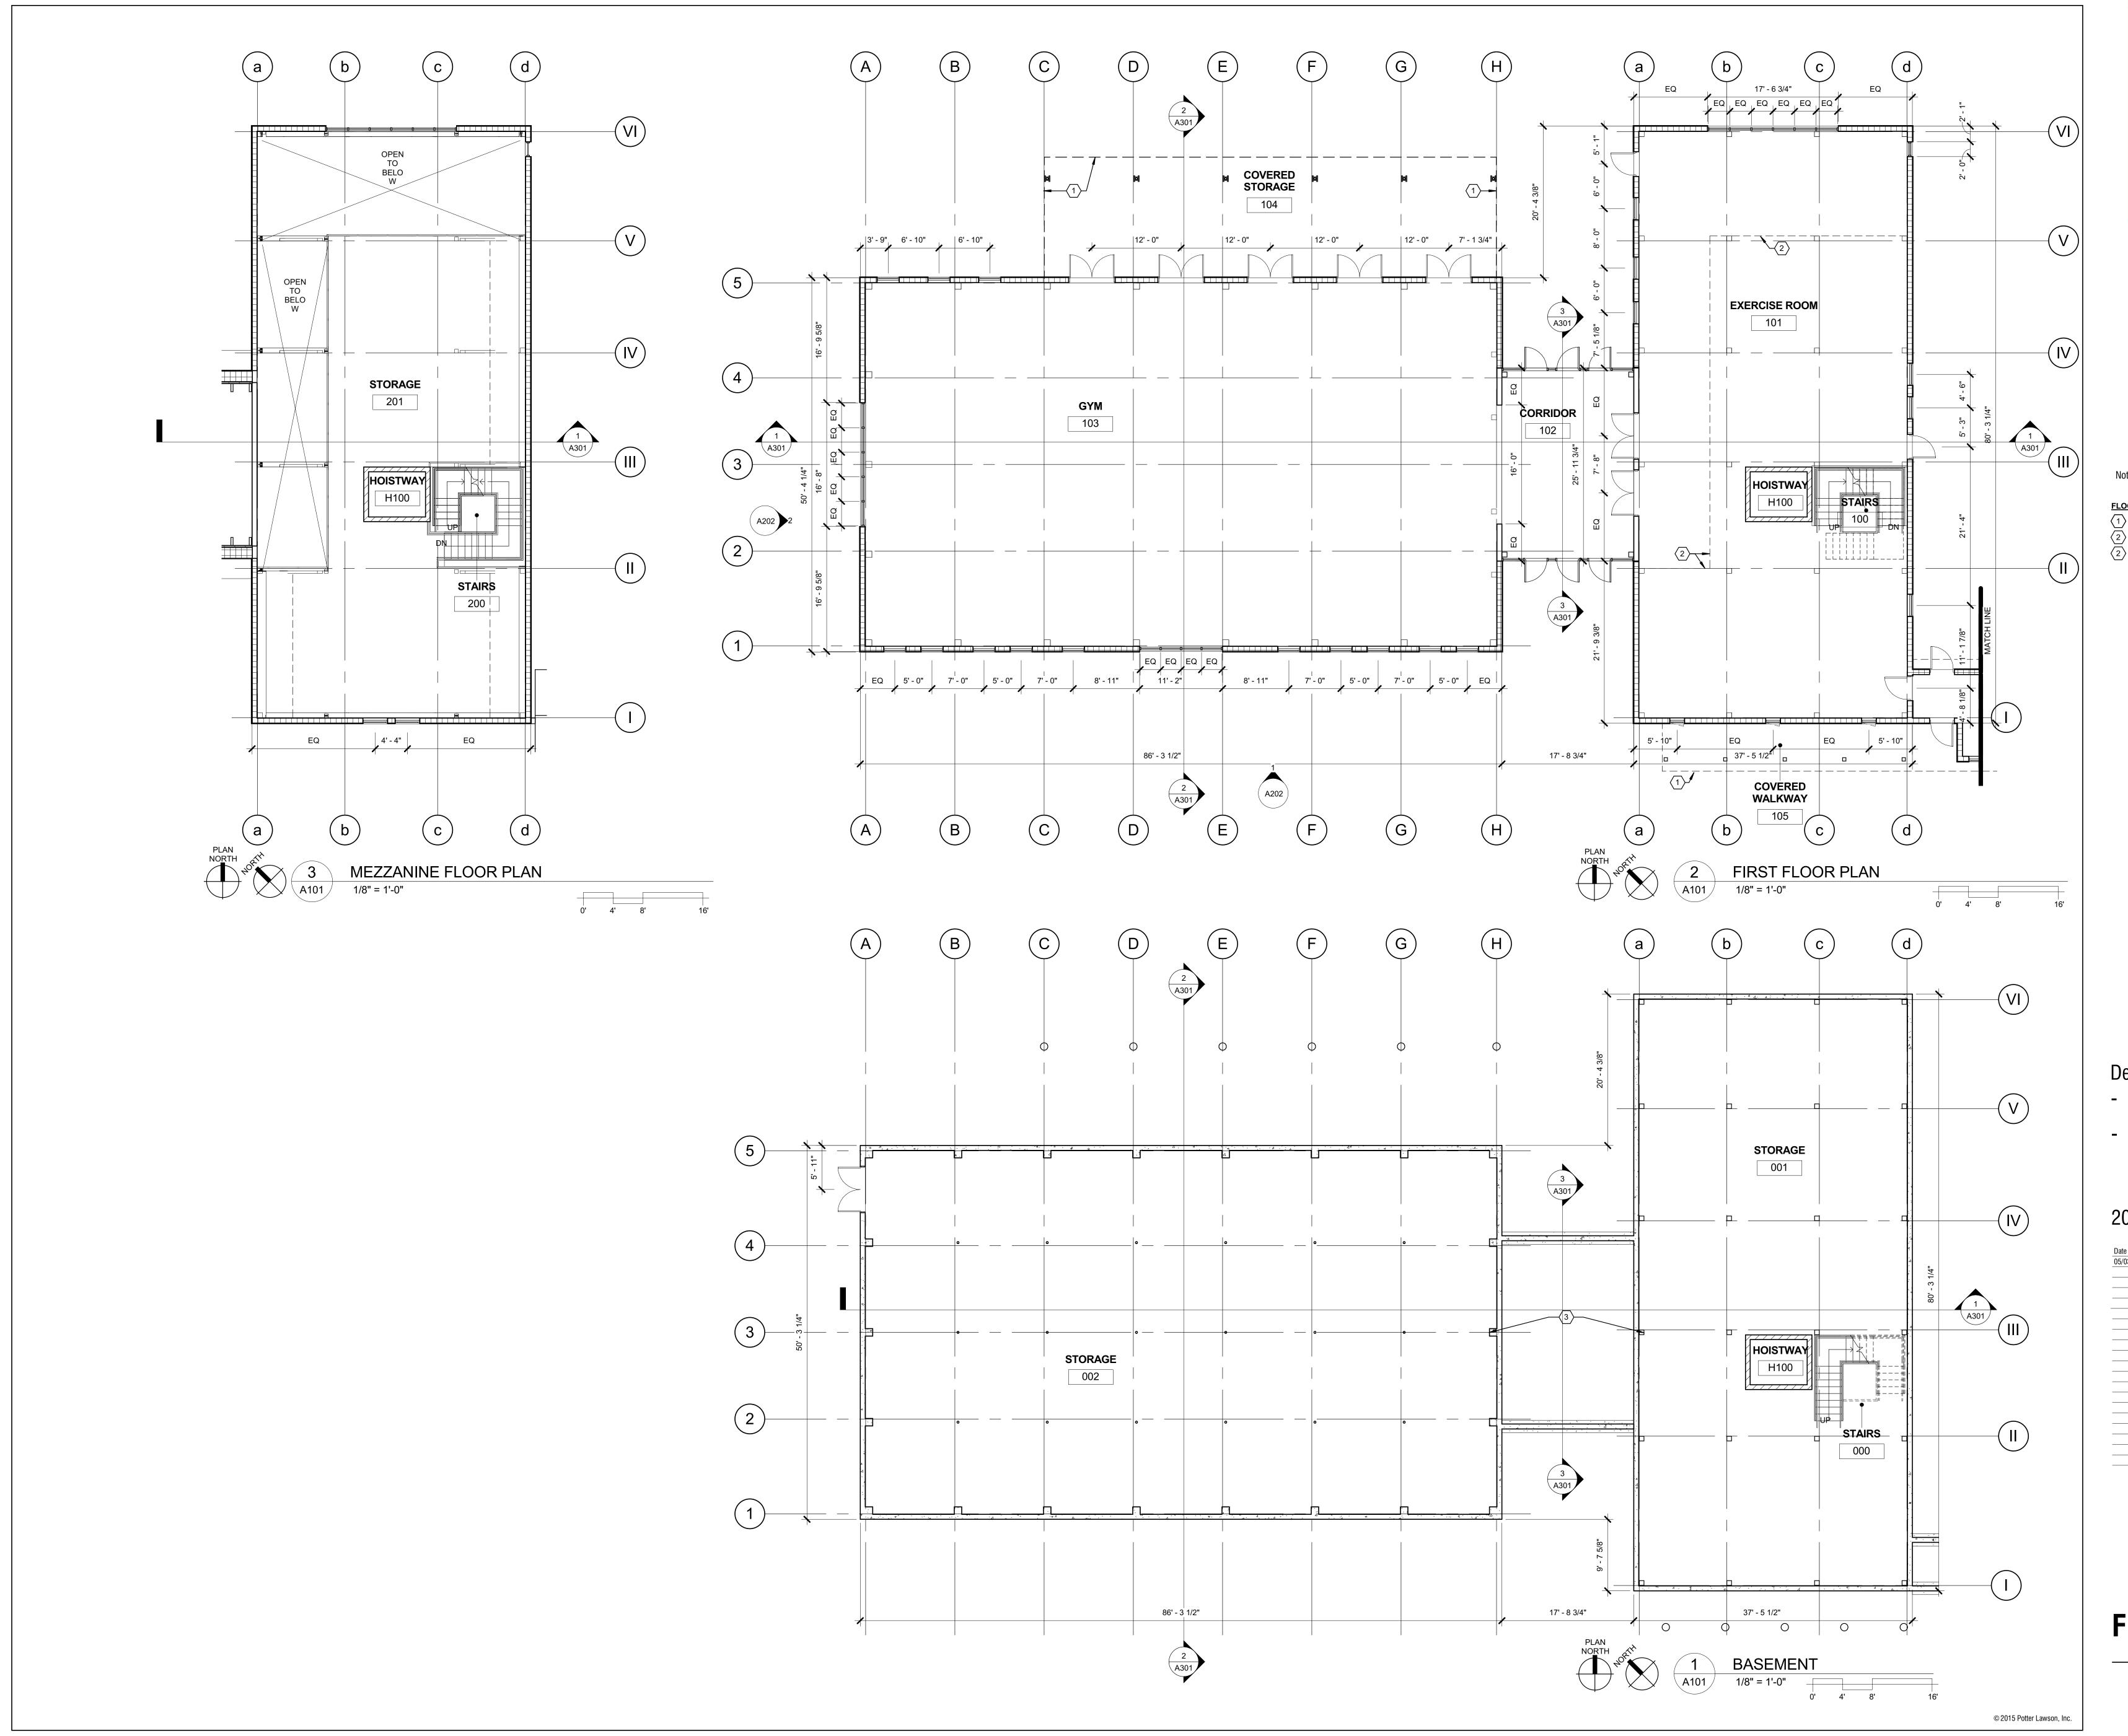



Notes:


FLOOR PLAN LEGEND $\langle 1 \rangle$ LINE OF ROOF EDGE ABOVE $\langle 2 \rangle$ LINE OF MEZZANINE ABOVE (2) GRID 3 TO ALIGN WITH CENTER OF COLUMNS ALONG GRID III

PRELIMINARY NOT FOR CONSTRUCTION

Dettmann Property

2014.39

Floor Plans

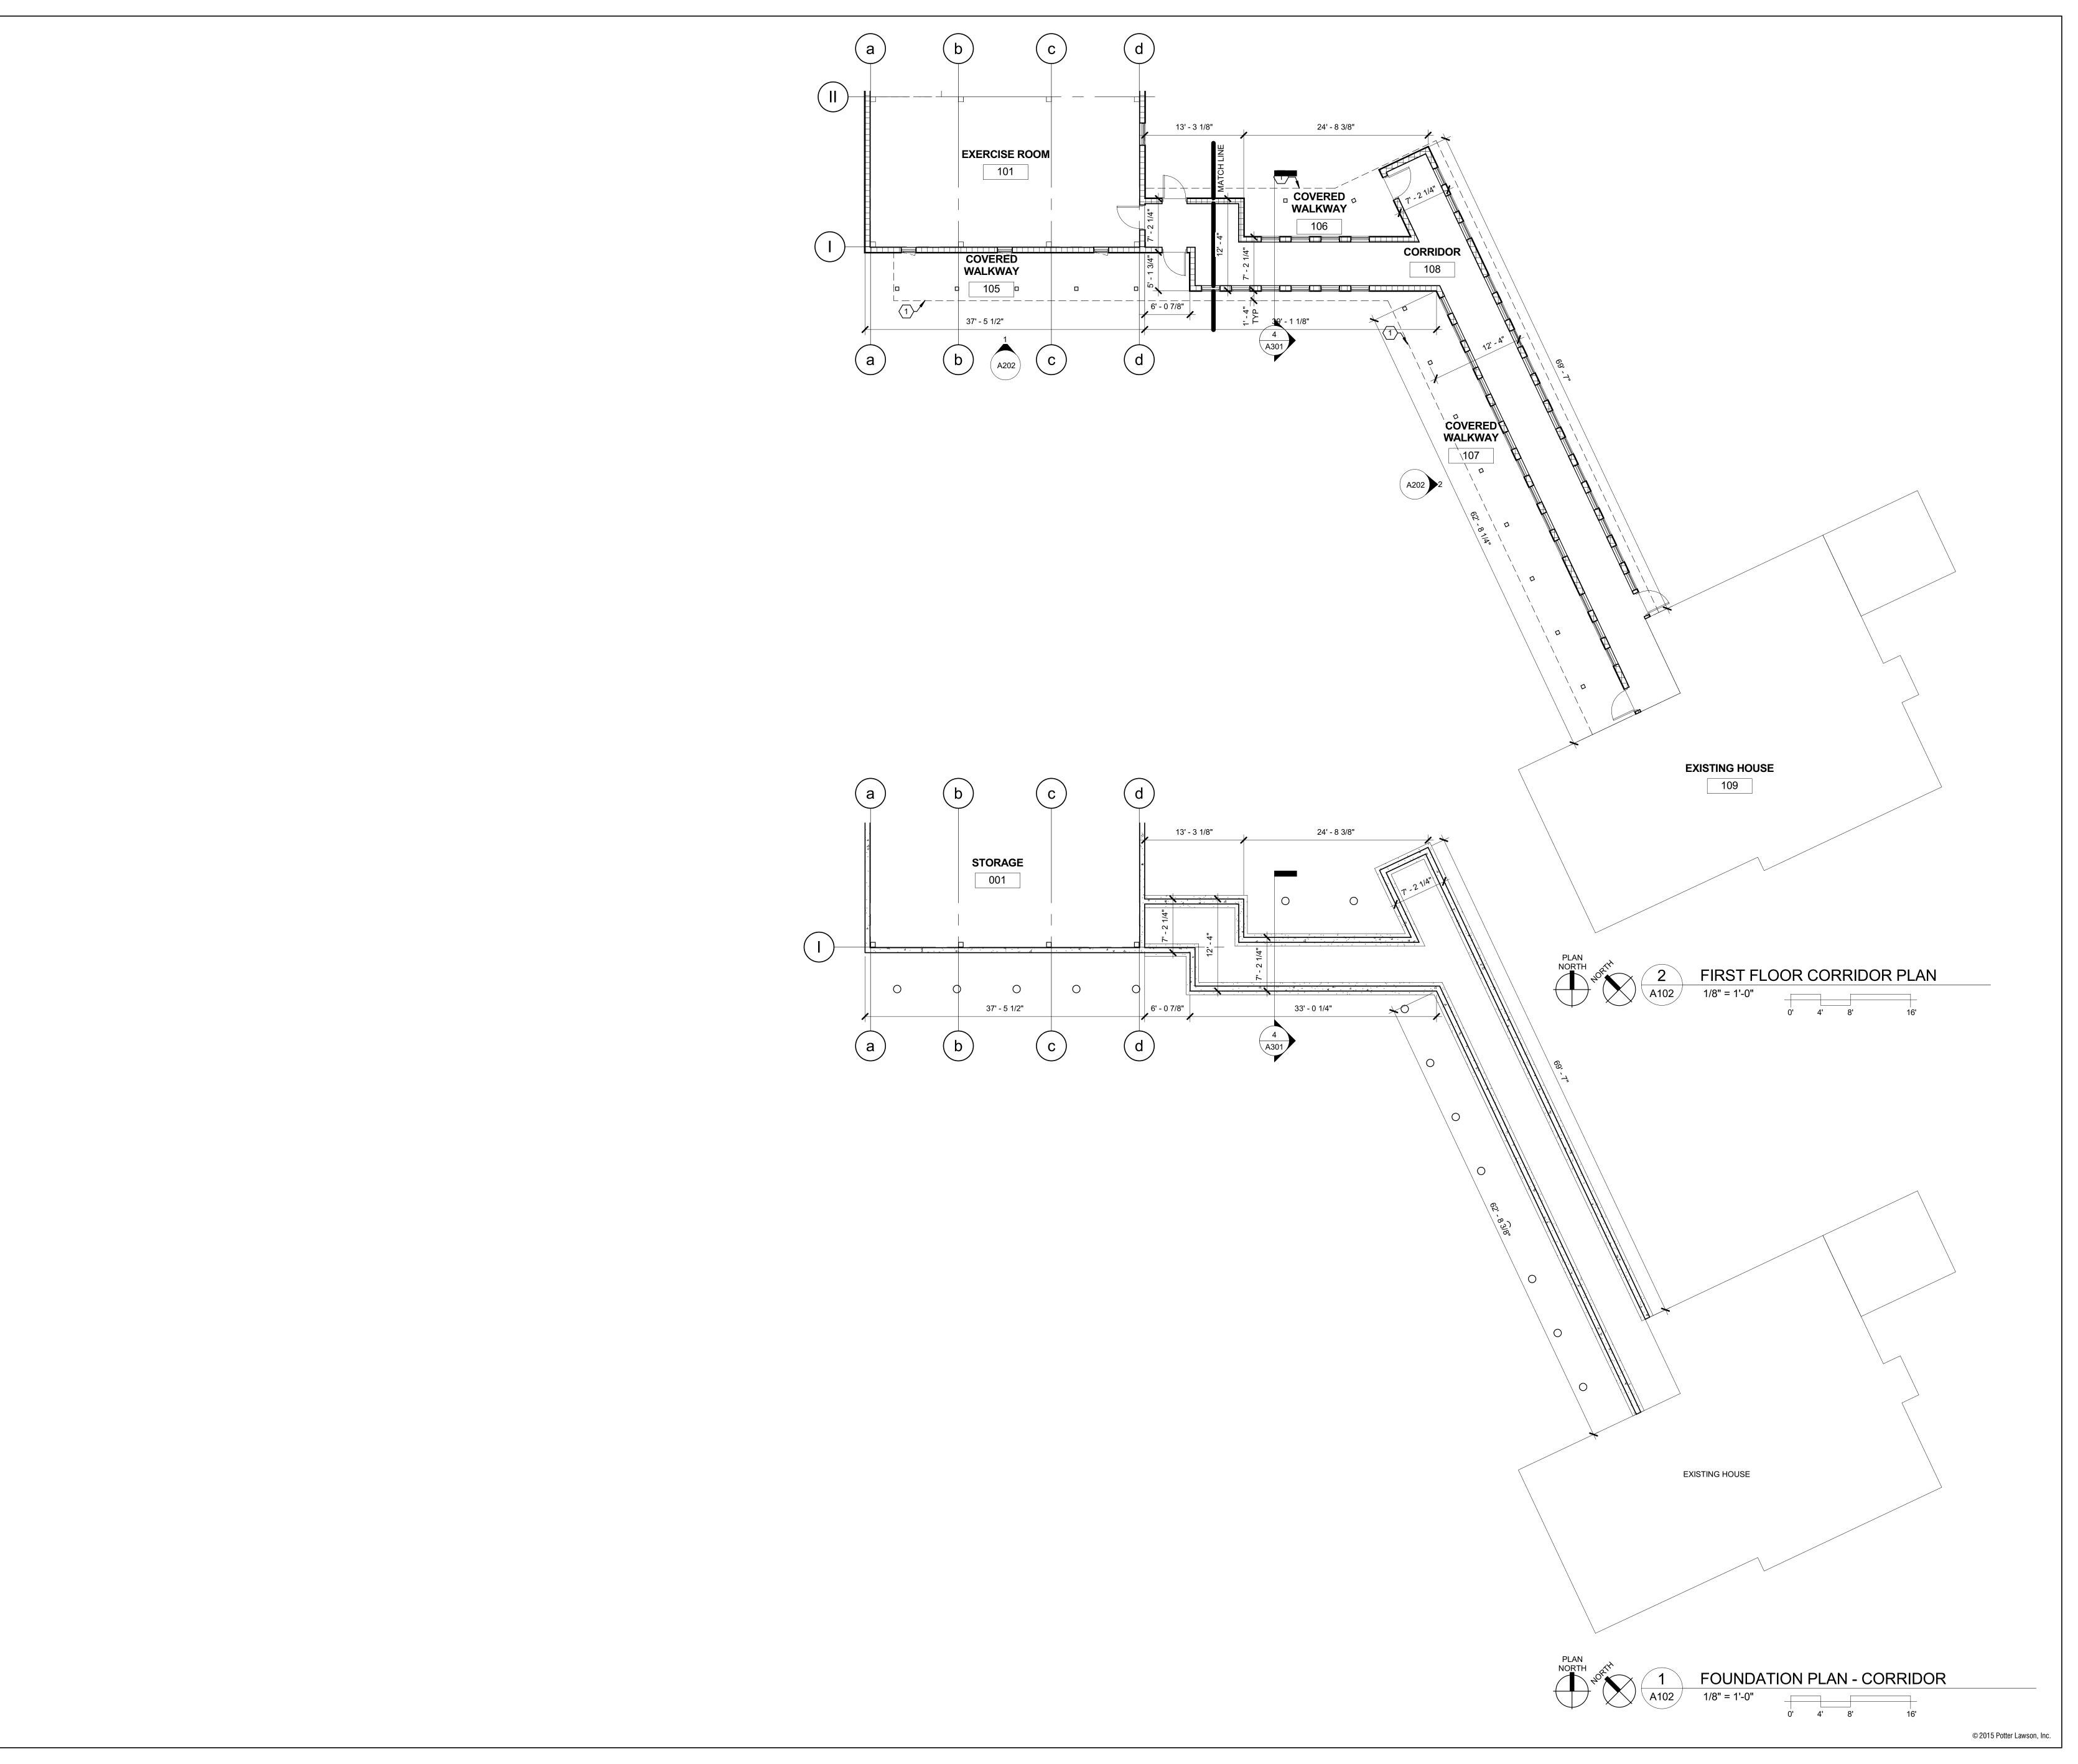



Notes:

FLOOR PLAN LEGEND

1 LINE OF ROOF EDGE ABOVE
2 LINE OF MEZZANINE ABOVE
2 GRID 3 TO ALIGN WITH CENTER OF COLUMNS ALONG GRID III

PRELIMINARY
NOT FOR CONSTRUCTION

Dettmann Property


2014.39


First Floor Corridor Plan

A102



Notes:

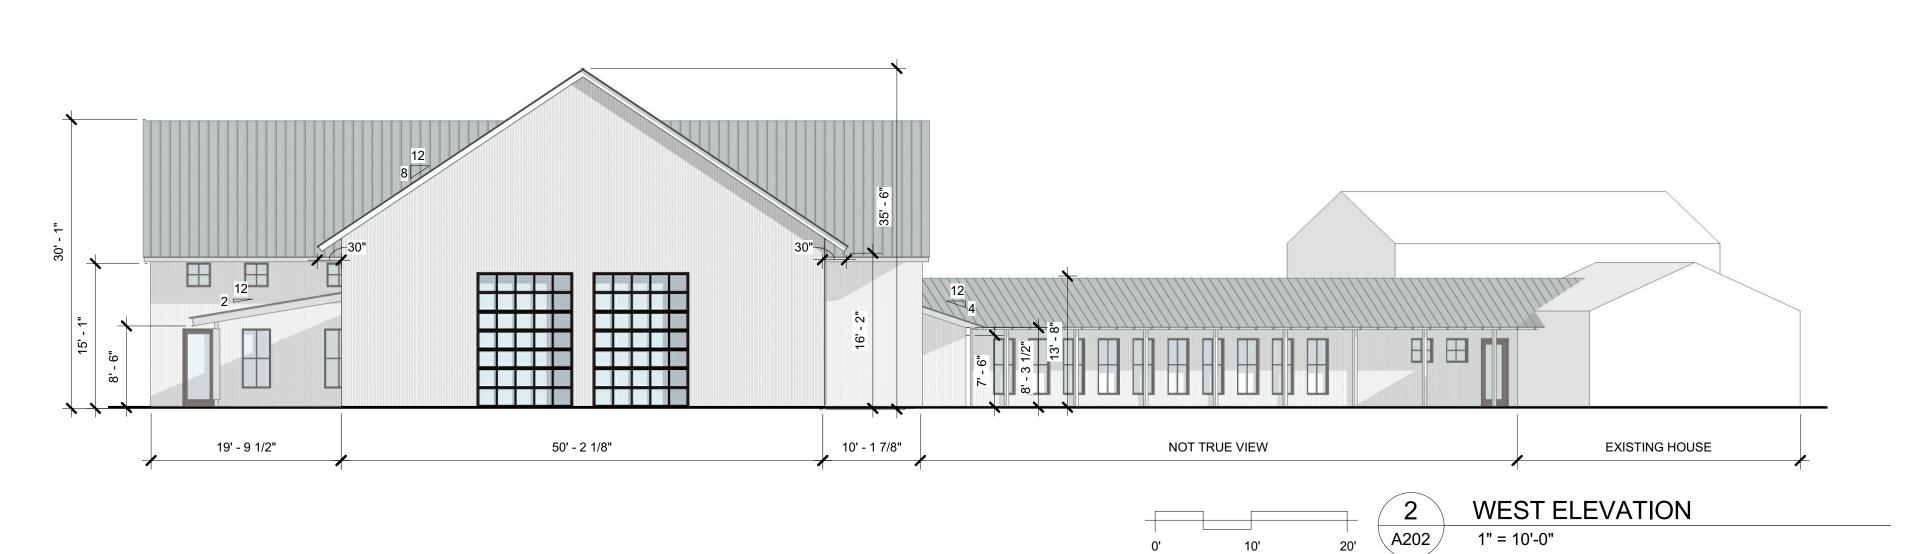

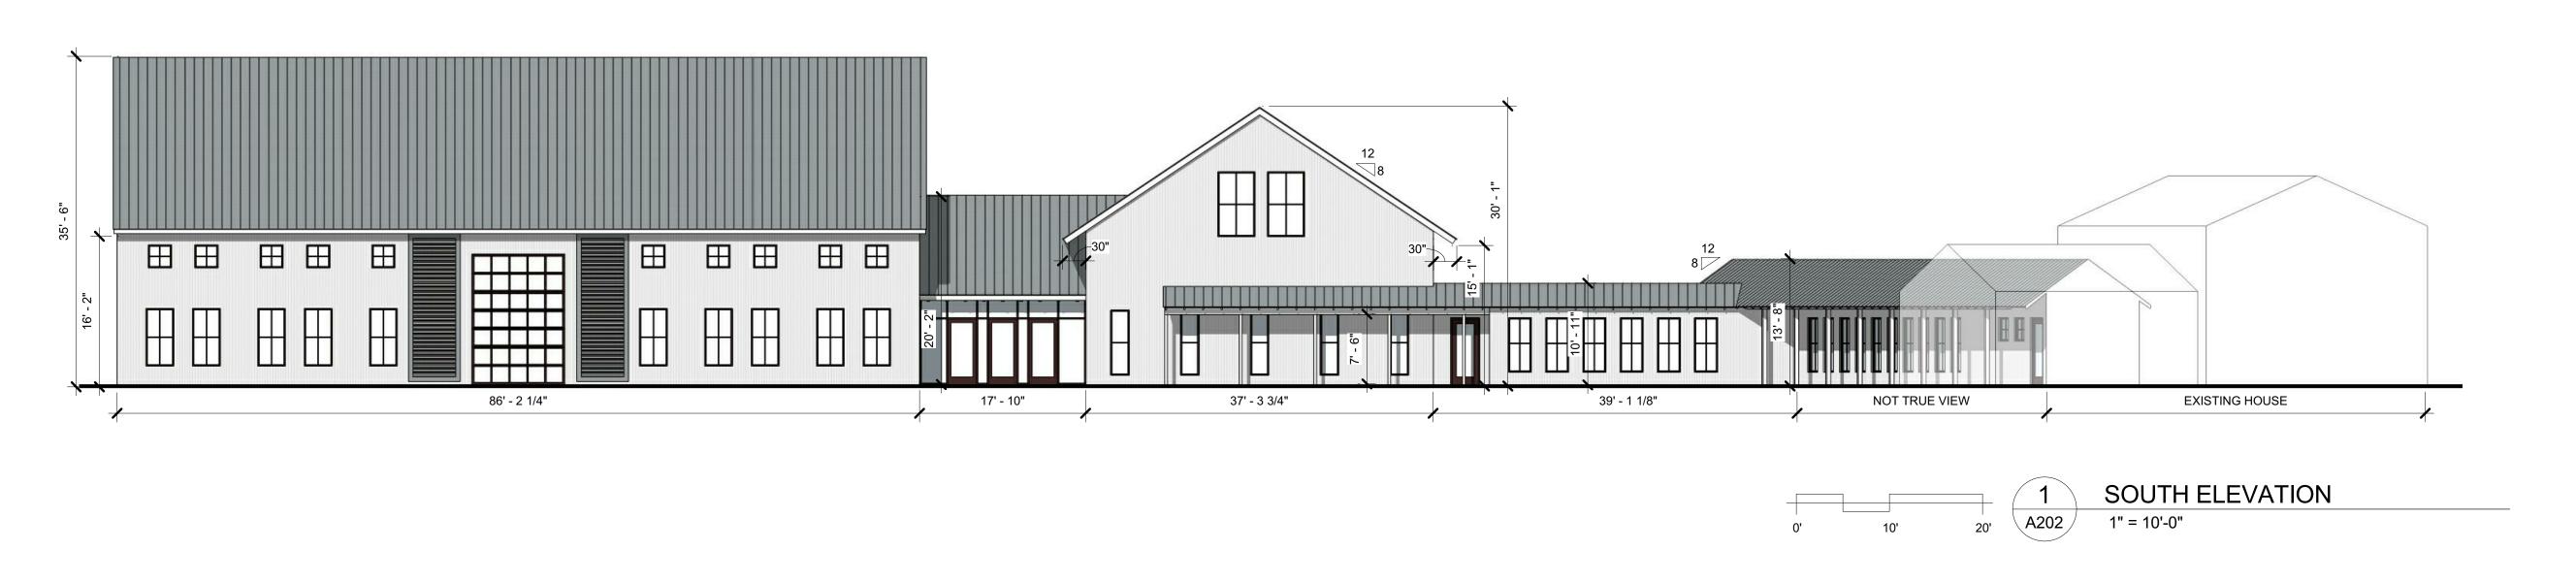

PRELIMINARY
NOT FOR CONSTRUCTION

Dettmann Property

2014.39


© 2015 Potter Lawson, Inc.


Date Issuance/Revisions Symbol

05/03/17 Planning and Development Review


Building Elevations

A202

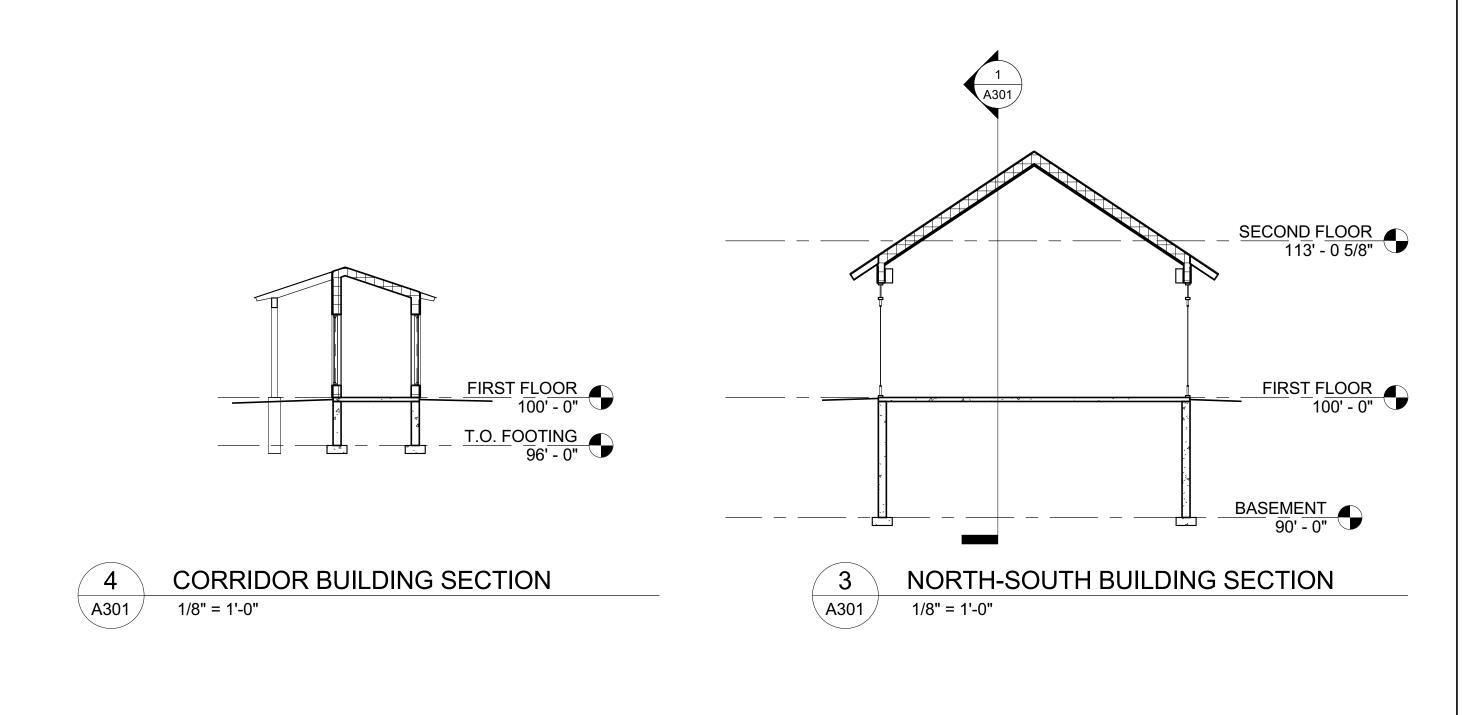

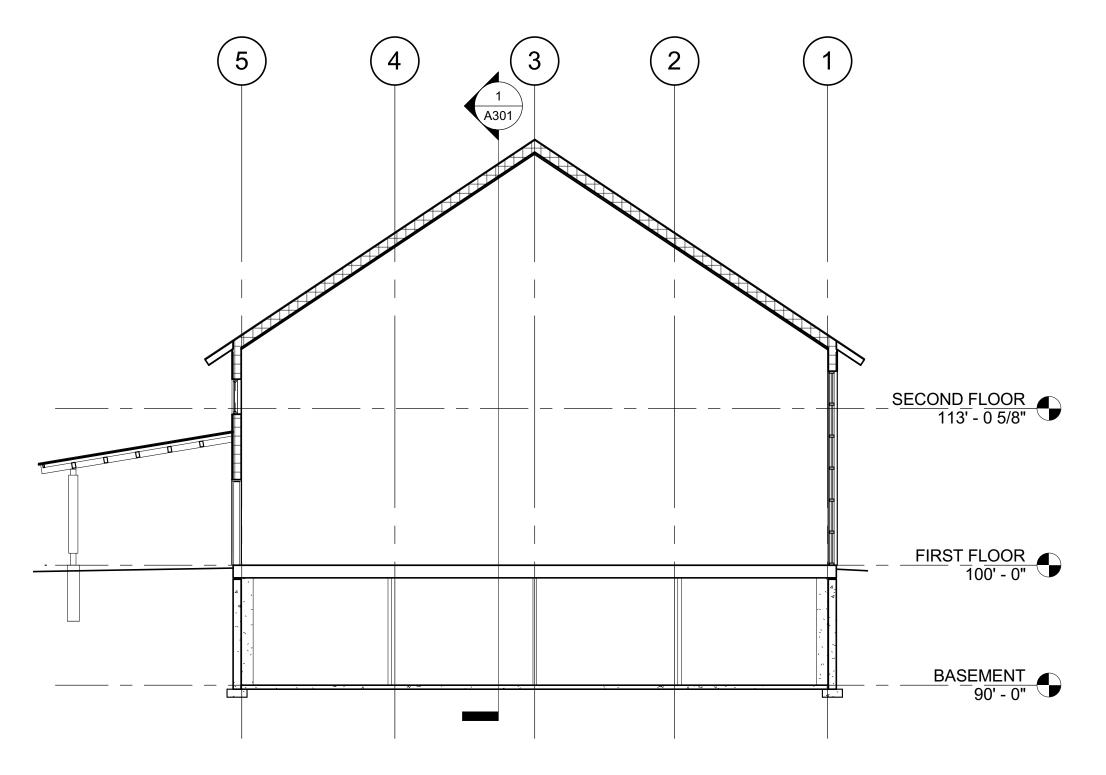

NORTH-SOUTH BUILDING SECTION
1/8" = 1'-0"

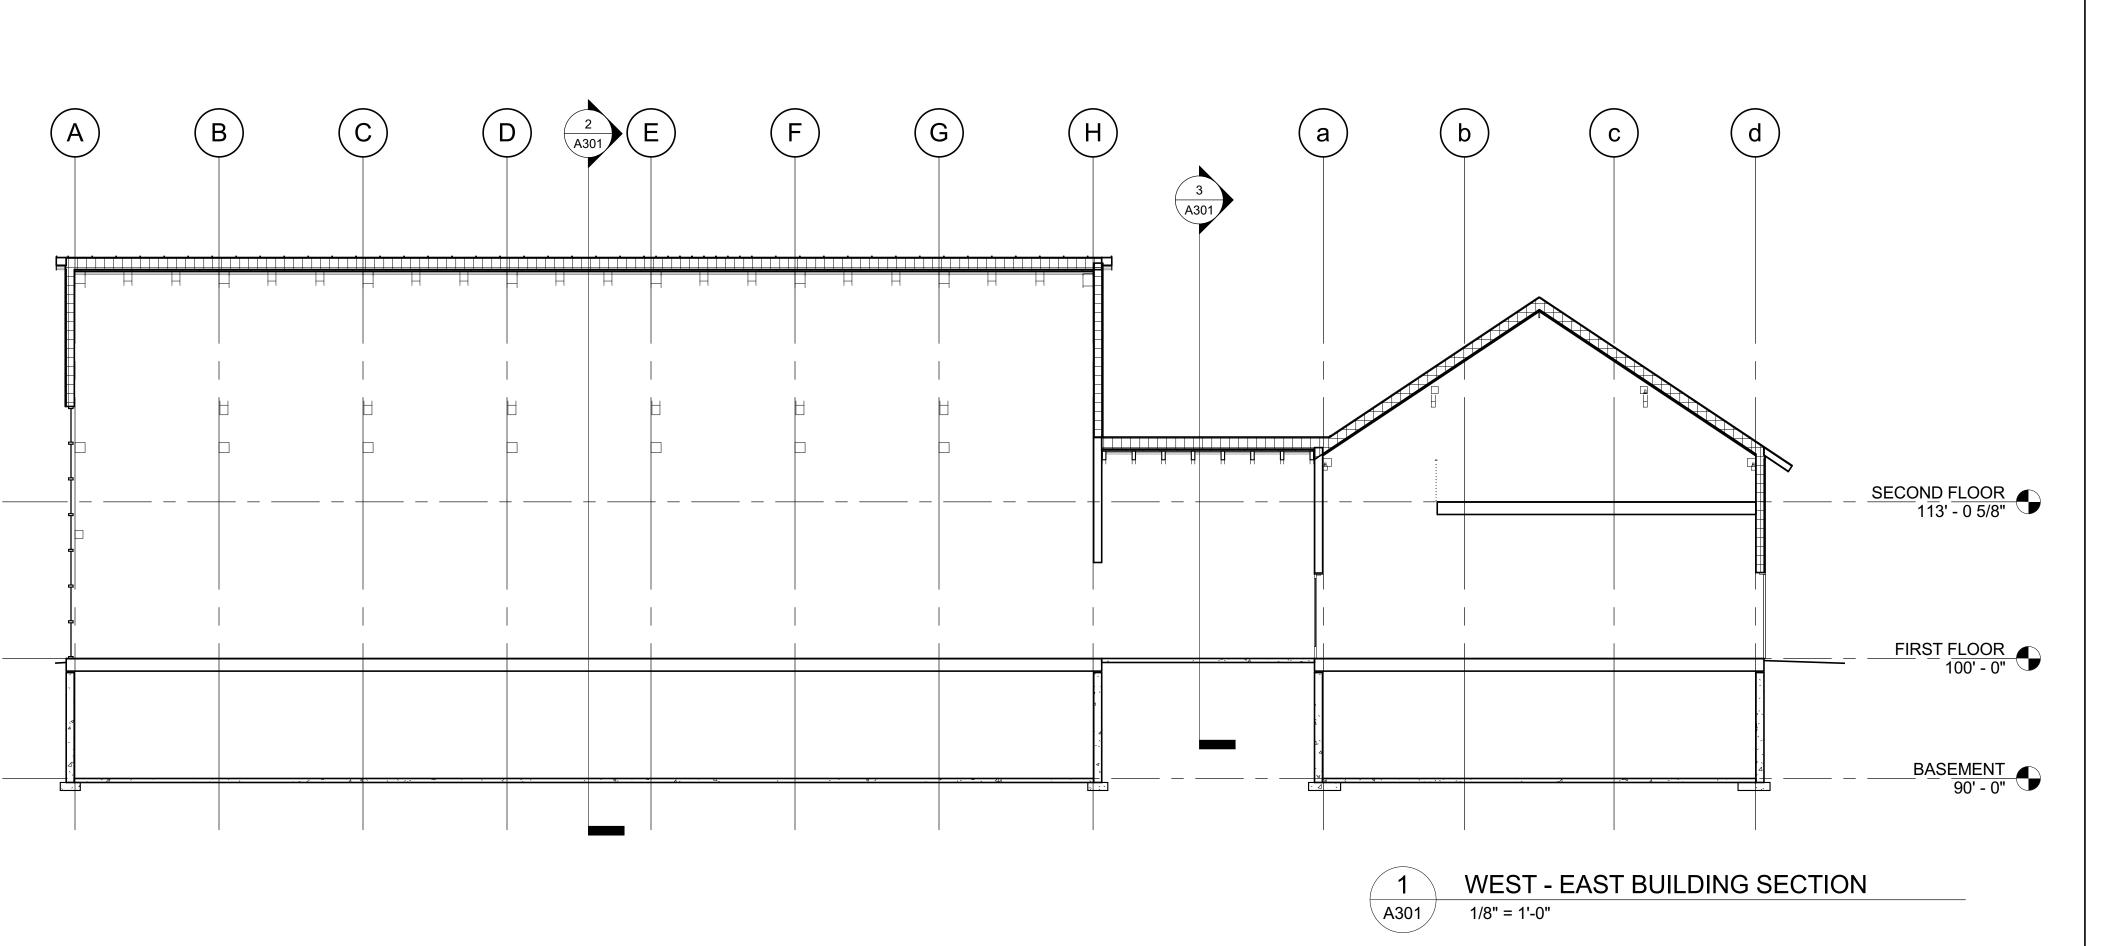



Notes:

PRELIMINARY
NOT FOR CONSTRUCTION

Dettmann Property

-

2014.39

05/03/17 Planning and Development Review

Building Sections

© 2015 Potter Lawson, Inc.

A301