


AREA SCHEDULE	
NAME	AREA
Gross Floor Area	4671 sq. ft.
MAIN FLOOR	2500 sq. ft.
GARAGE	1477 sq. ft.
FINISHED LL	2171 sq. ft.
MEH.	315 sq. ft.

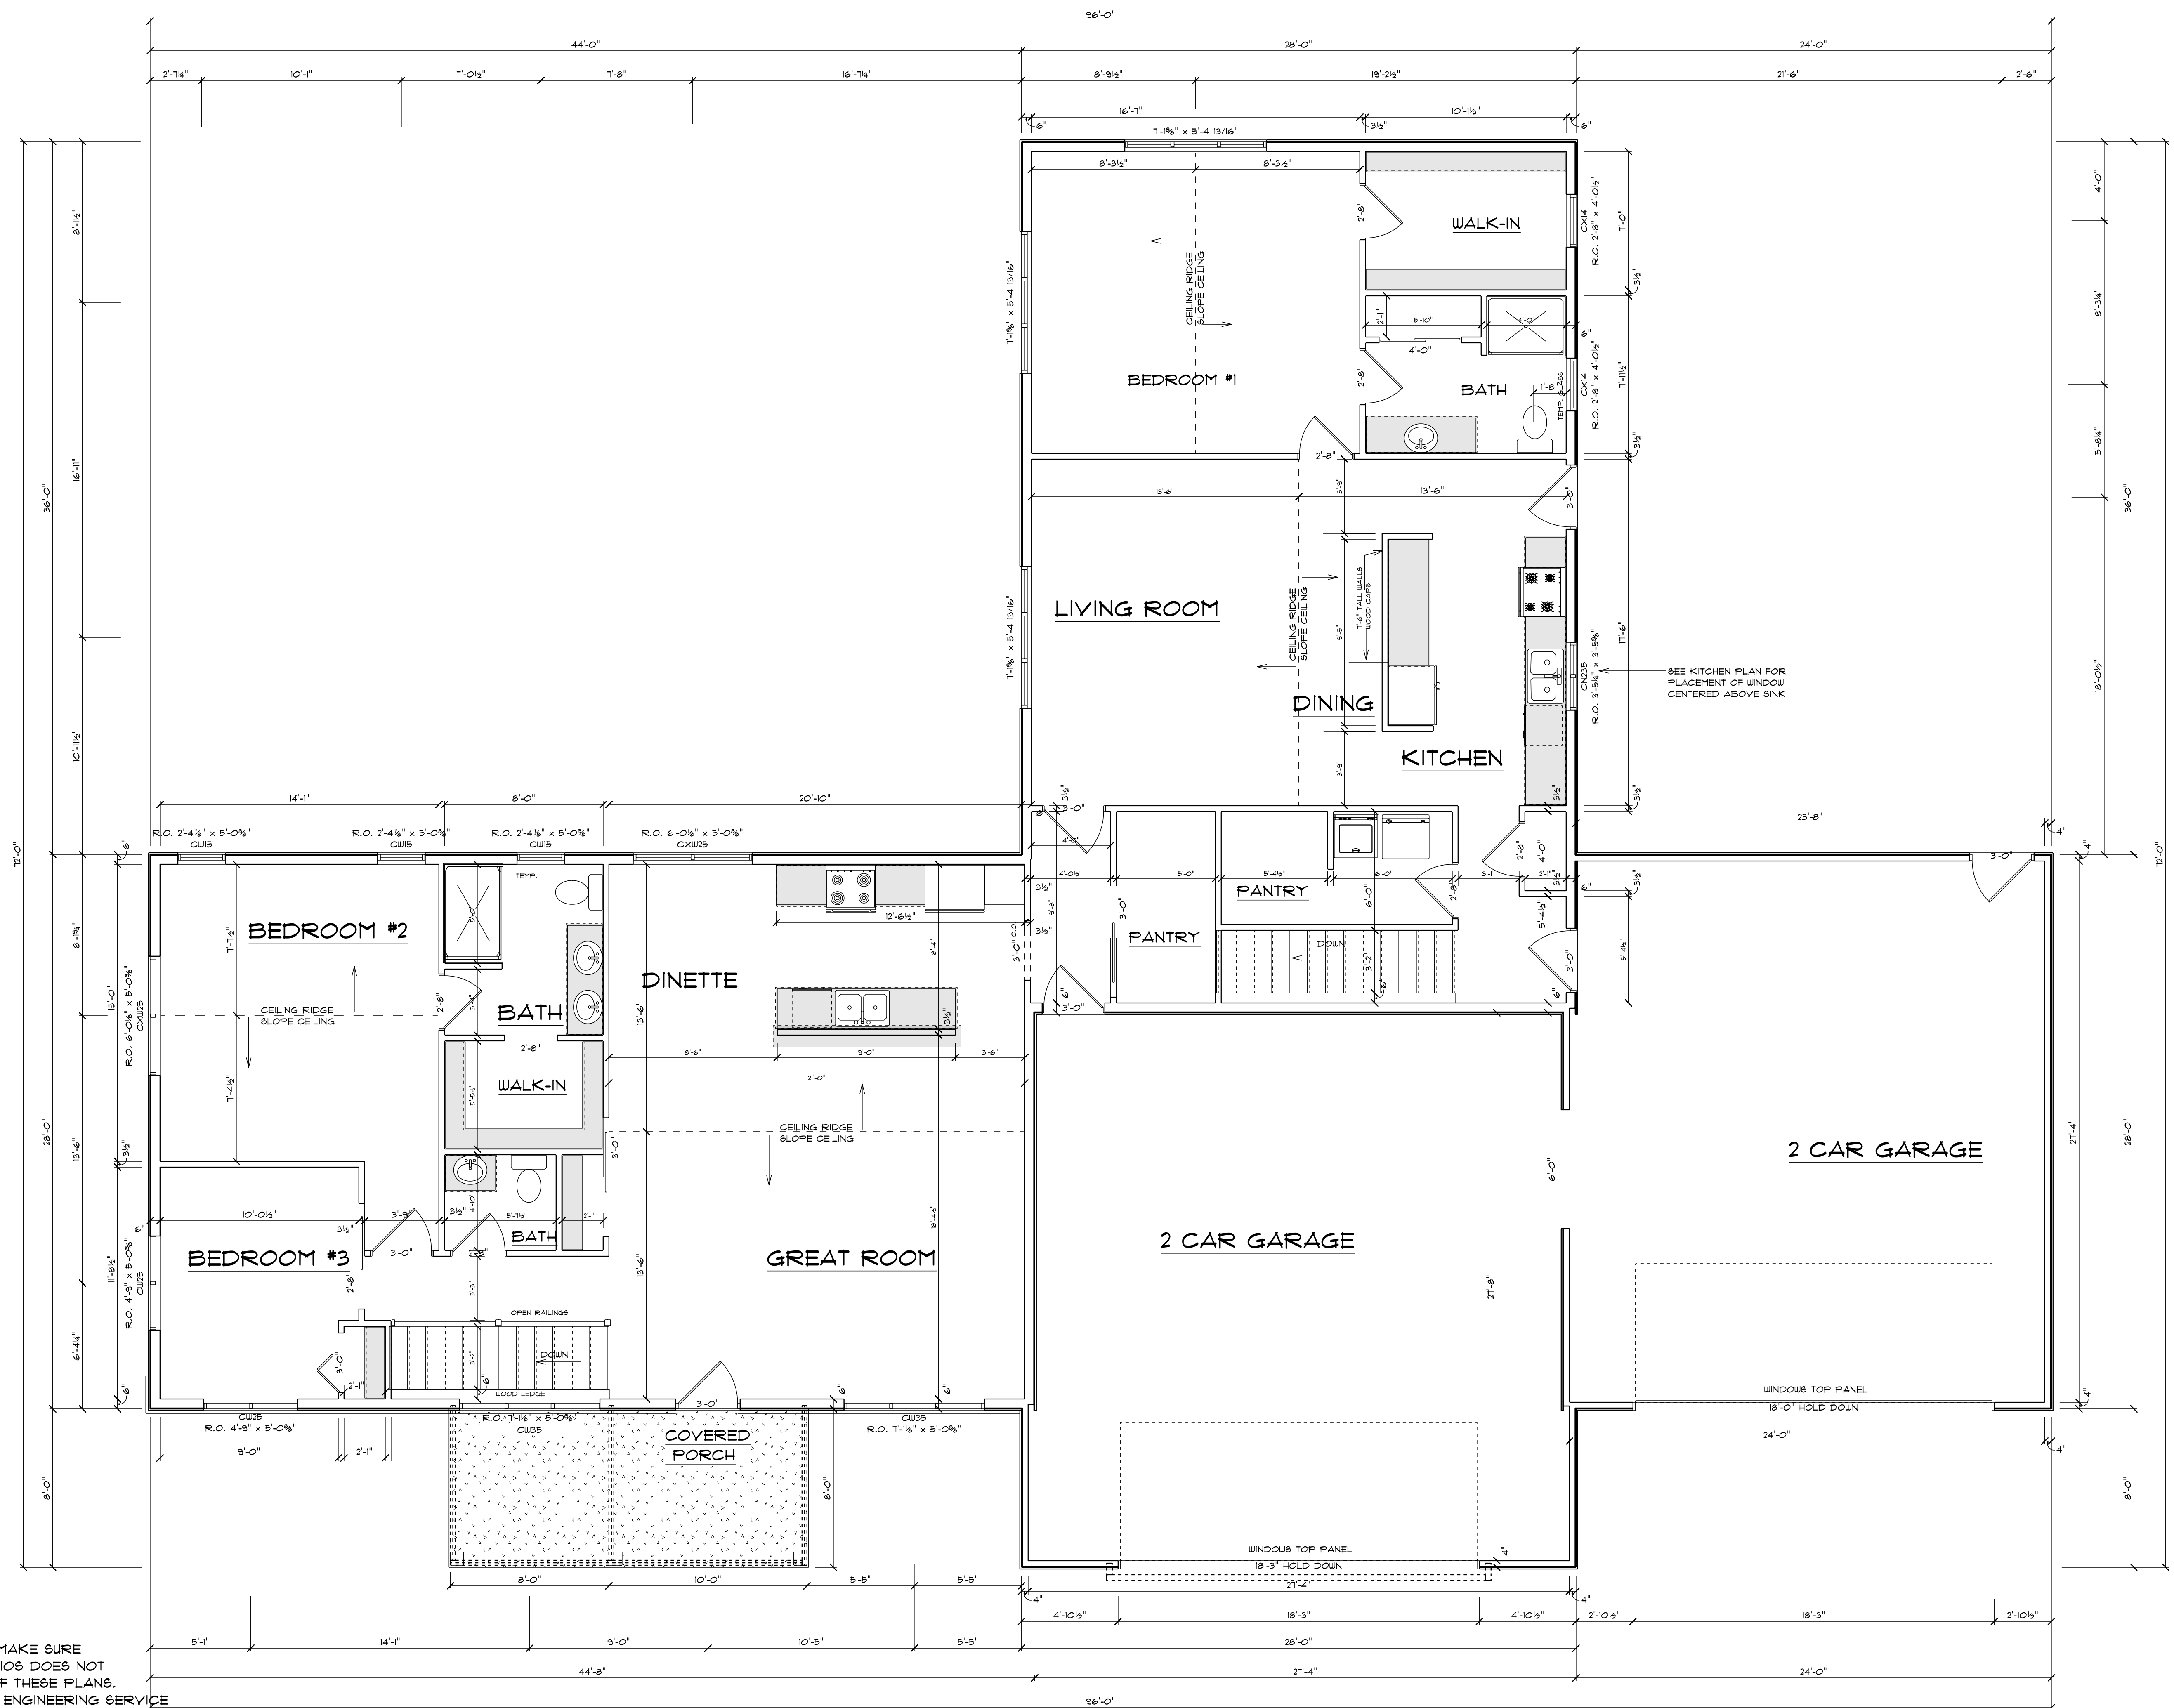


ALTHOUGH EVERY EFFORT WILL BE MADE TO MAKE SURE THE PLANS ARE ACCURATE, TIKI DESIGN STUDIOS DOES NOT TAKE RESPONSIBILITY FOR THE ACCURACY OF THESE PLANS. WE DO NOT PROVIDE AN ARCHITECTURAL OR ENGINEERING SERVICE. ALL DIMENSIONS AND MATERIALS MUST BE VERIFIED BY THE CUSTOMER/BUILDER.

ALL PLANS REMAIN THE PROPERTY OF TIKI DESIGN STUDIOS, DUPLICATING AND USE OF THIS PLAN IN WHOLE OR PART WITHOUT WRITTEN PERMISSION FROM TIKI DESIGN STUDIOS IS PROHIBITED.

MAIN FLOOR PLAN

8FT TALL 2X6 WALLS
SCALE: 1/4" = 1'-0"

14000 Mainville Cir.
Carbridge, WI 53523
608-218-3354
www.tiki-designstudios.com
info@tiki-designstudios.com
DRAWN BY: MIKE BURROU

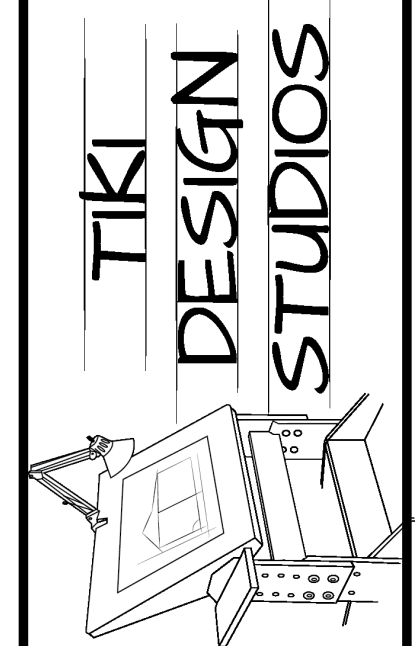


JANOWSKI PROJECT
SCALE: 1/4" = 1'-0"
JOB NAME:
BUILDER:

REVISED:
2-15-2022

DATE:
12/26/2021

Simple alteration to convert residence into a duplex.

AREA SCHEDULE	
NAME	AREA
Gross Floor Area	4671 sq. ft.
MAIN FLOOR	2500 sq. ft.
GARAGE	1477 sq. ft.
FINISHED LL	2171 sq. ft.
MEH.	315 sq. ft.

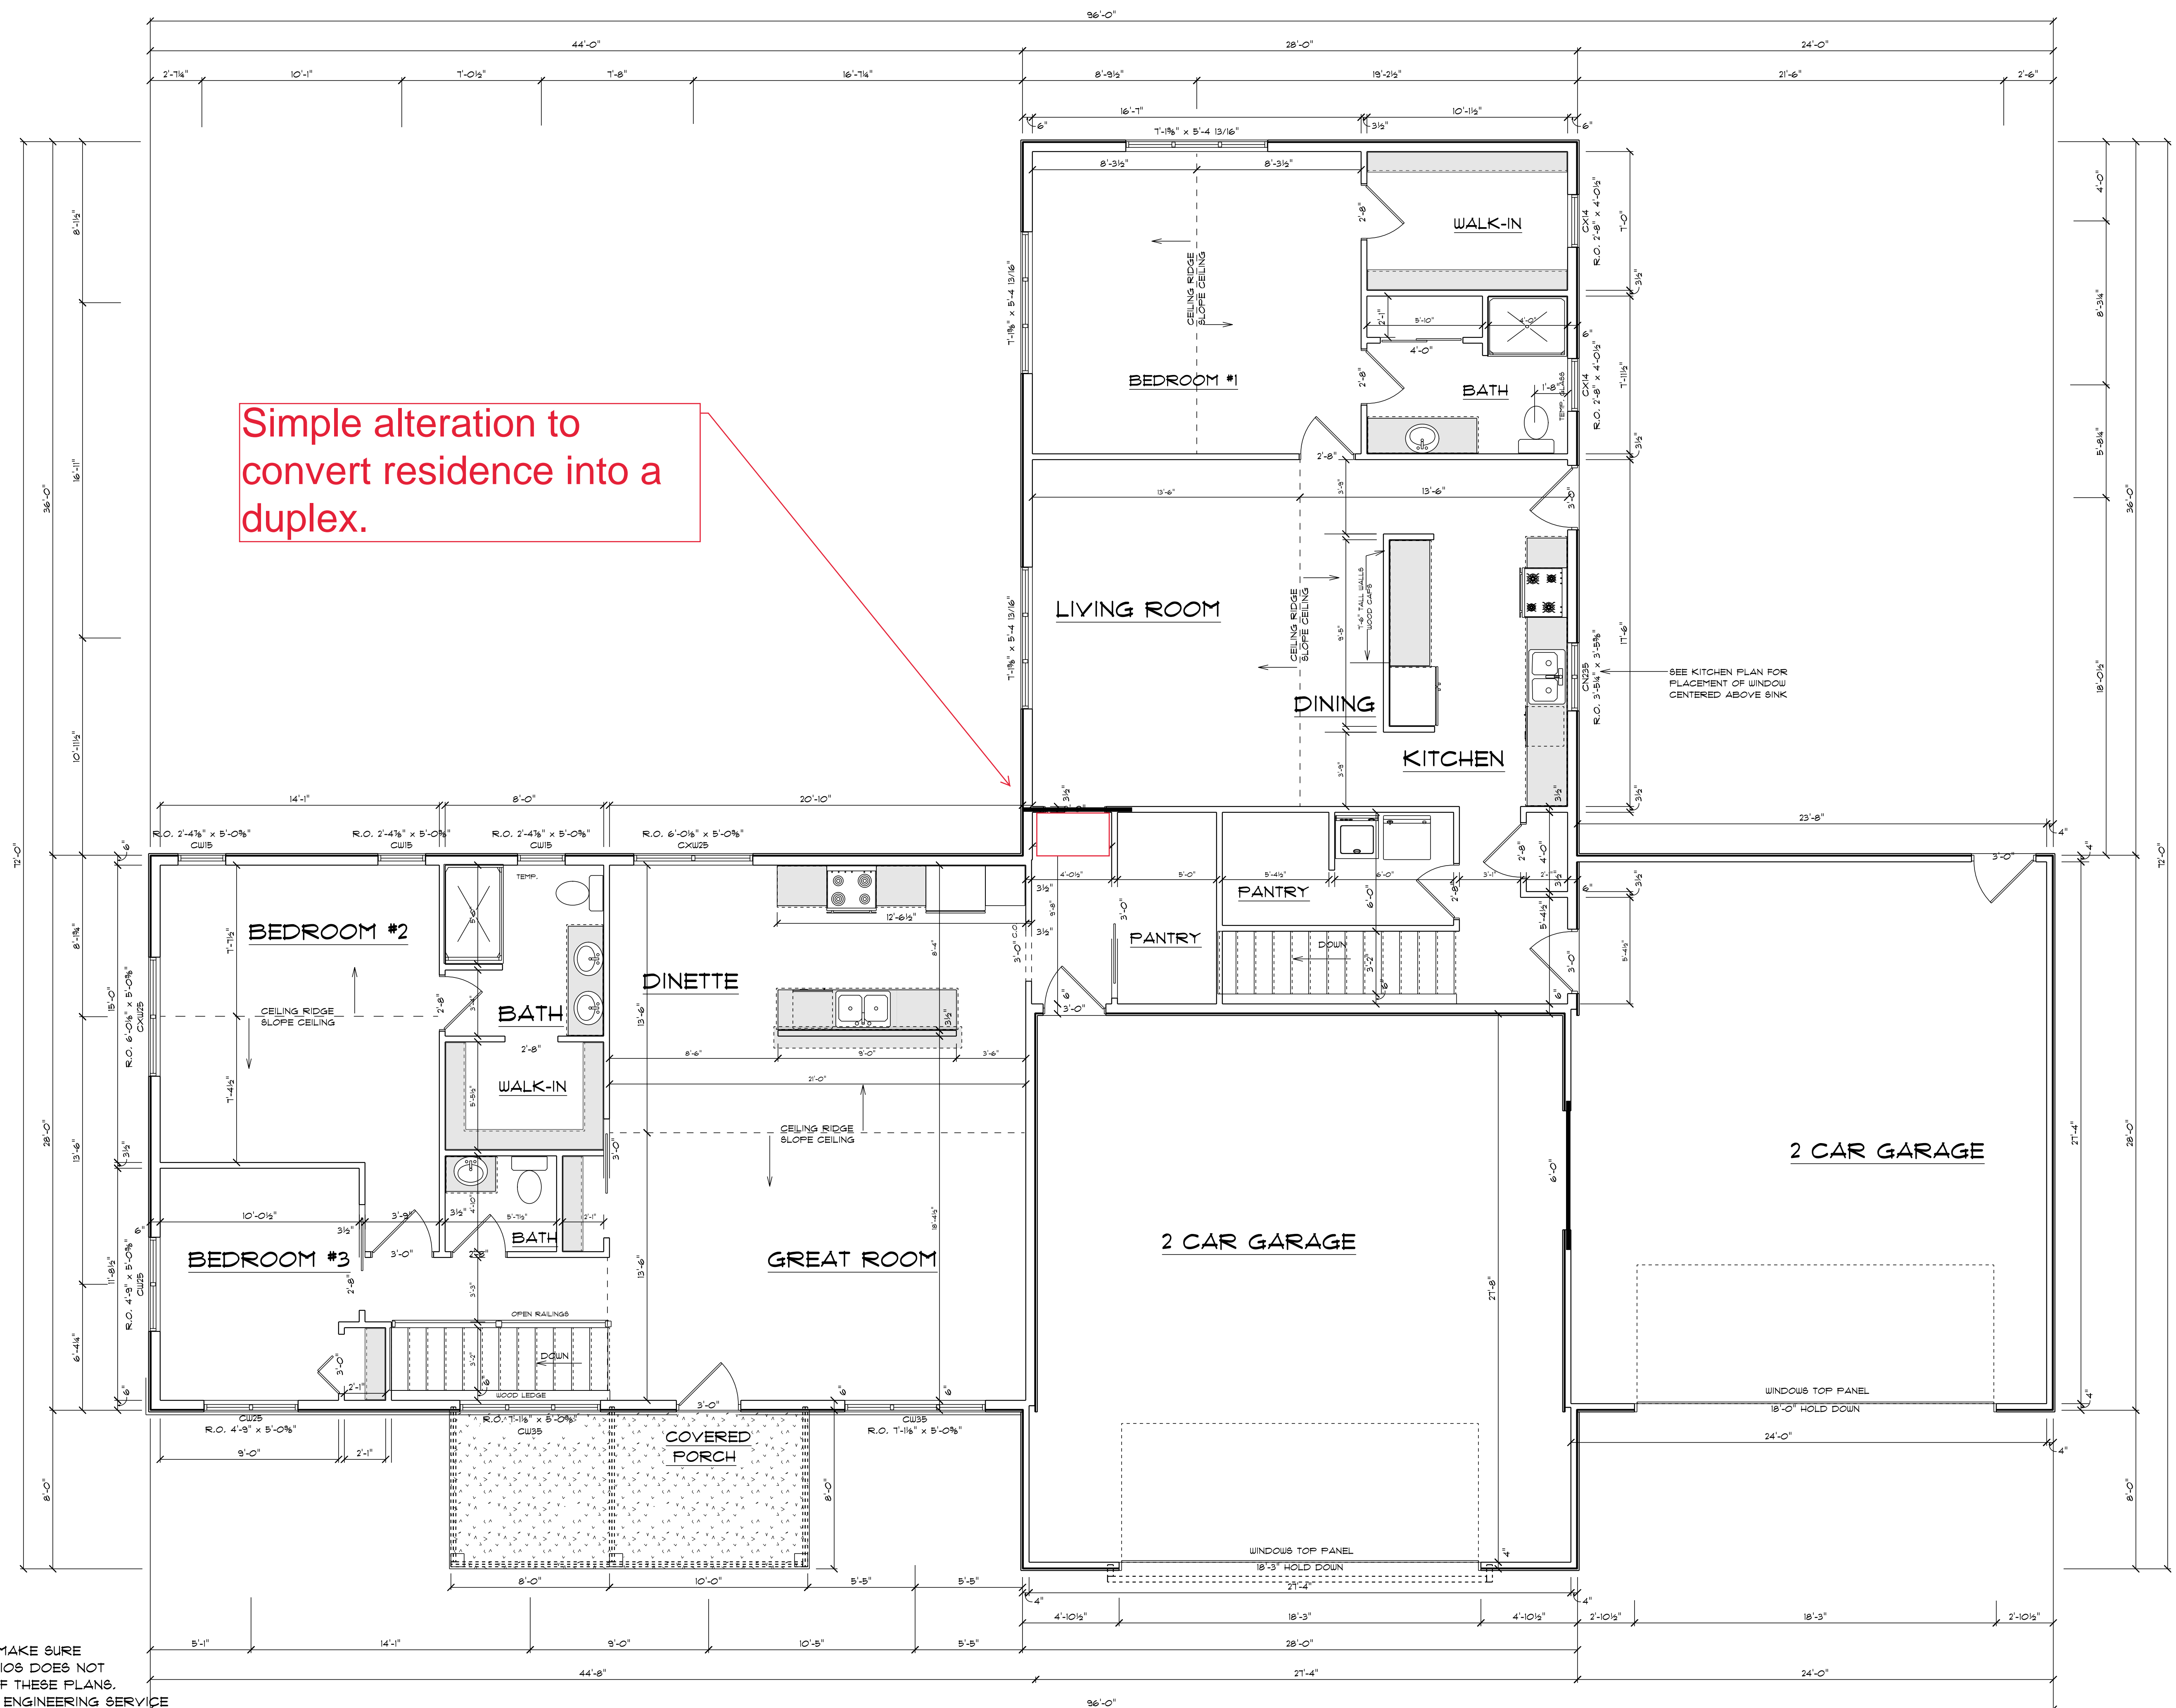


ALTHOUGH EVERY EFFORT WILL BE MADE TO MAKE SURE THE PLANS ARE ACCURATE, TIKI DESIGN STUDIOS DOES NOT TAKE RESPONSIBILITY FOR THE ACCURACY OF THESE PLANS. WE DO NOT PROVIDE AN ARCHITECTURAL OR ENGINEERING SERVICE. ALL DIMENSIONS AND MATERIALS MUST BE VERIFIED BY THE CUSTOMER/BUILDER.

ALL PLANS REMAIN THE PROPERTY OF TIKI DESIGN STUDIOS, DUPLICATING AND USE OF THIS PLAN IN WHOLE OR PART WITHOUT WRITTEN PERMISSION FROM TIKI DESIGN STUDIOS IS PROHIBITED.

MAIN FLOOR PLAN

8FT TALL 2X6 WALLS
SCALE: 1/4" = 1'-0"


14000 Mainville Cir.
Carbridge, WI 53523
608-313-3354
www.tikidesignstudios.com
info@tikidesignstudios.com
DRAWN BY: MIKE BURROU

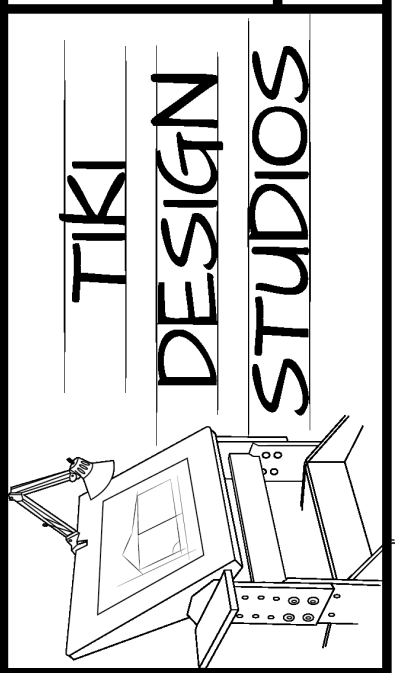


JANOWSKI PROJECT
SCALE: 1/4" = 1'-0"
BUILDER INFO

REVISID:
2-15-2022

DATE:
12/26/2021

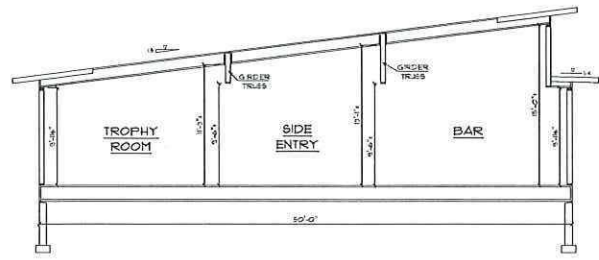

CROSS SECTION A
SCALE: 1/8" = 1'-0"

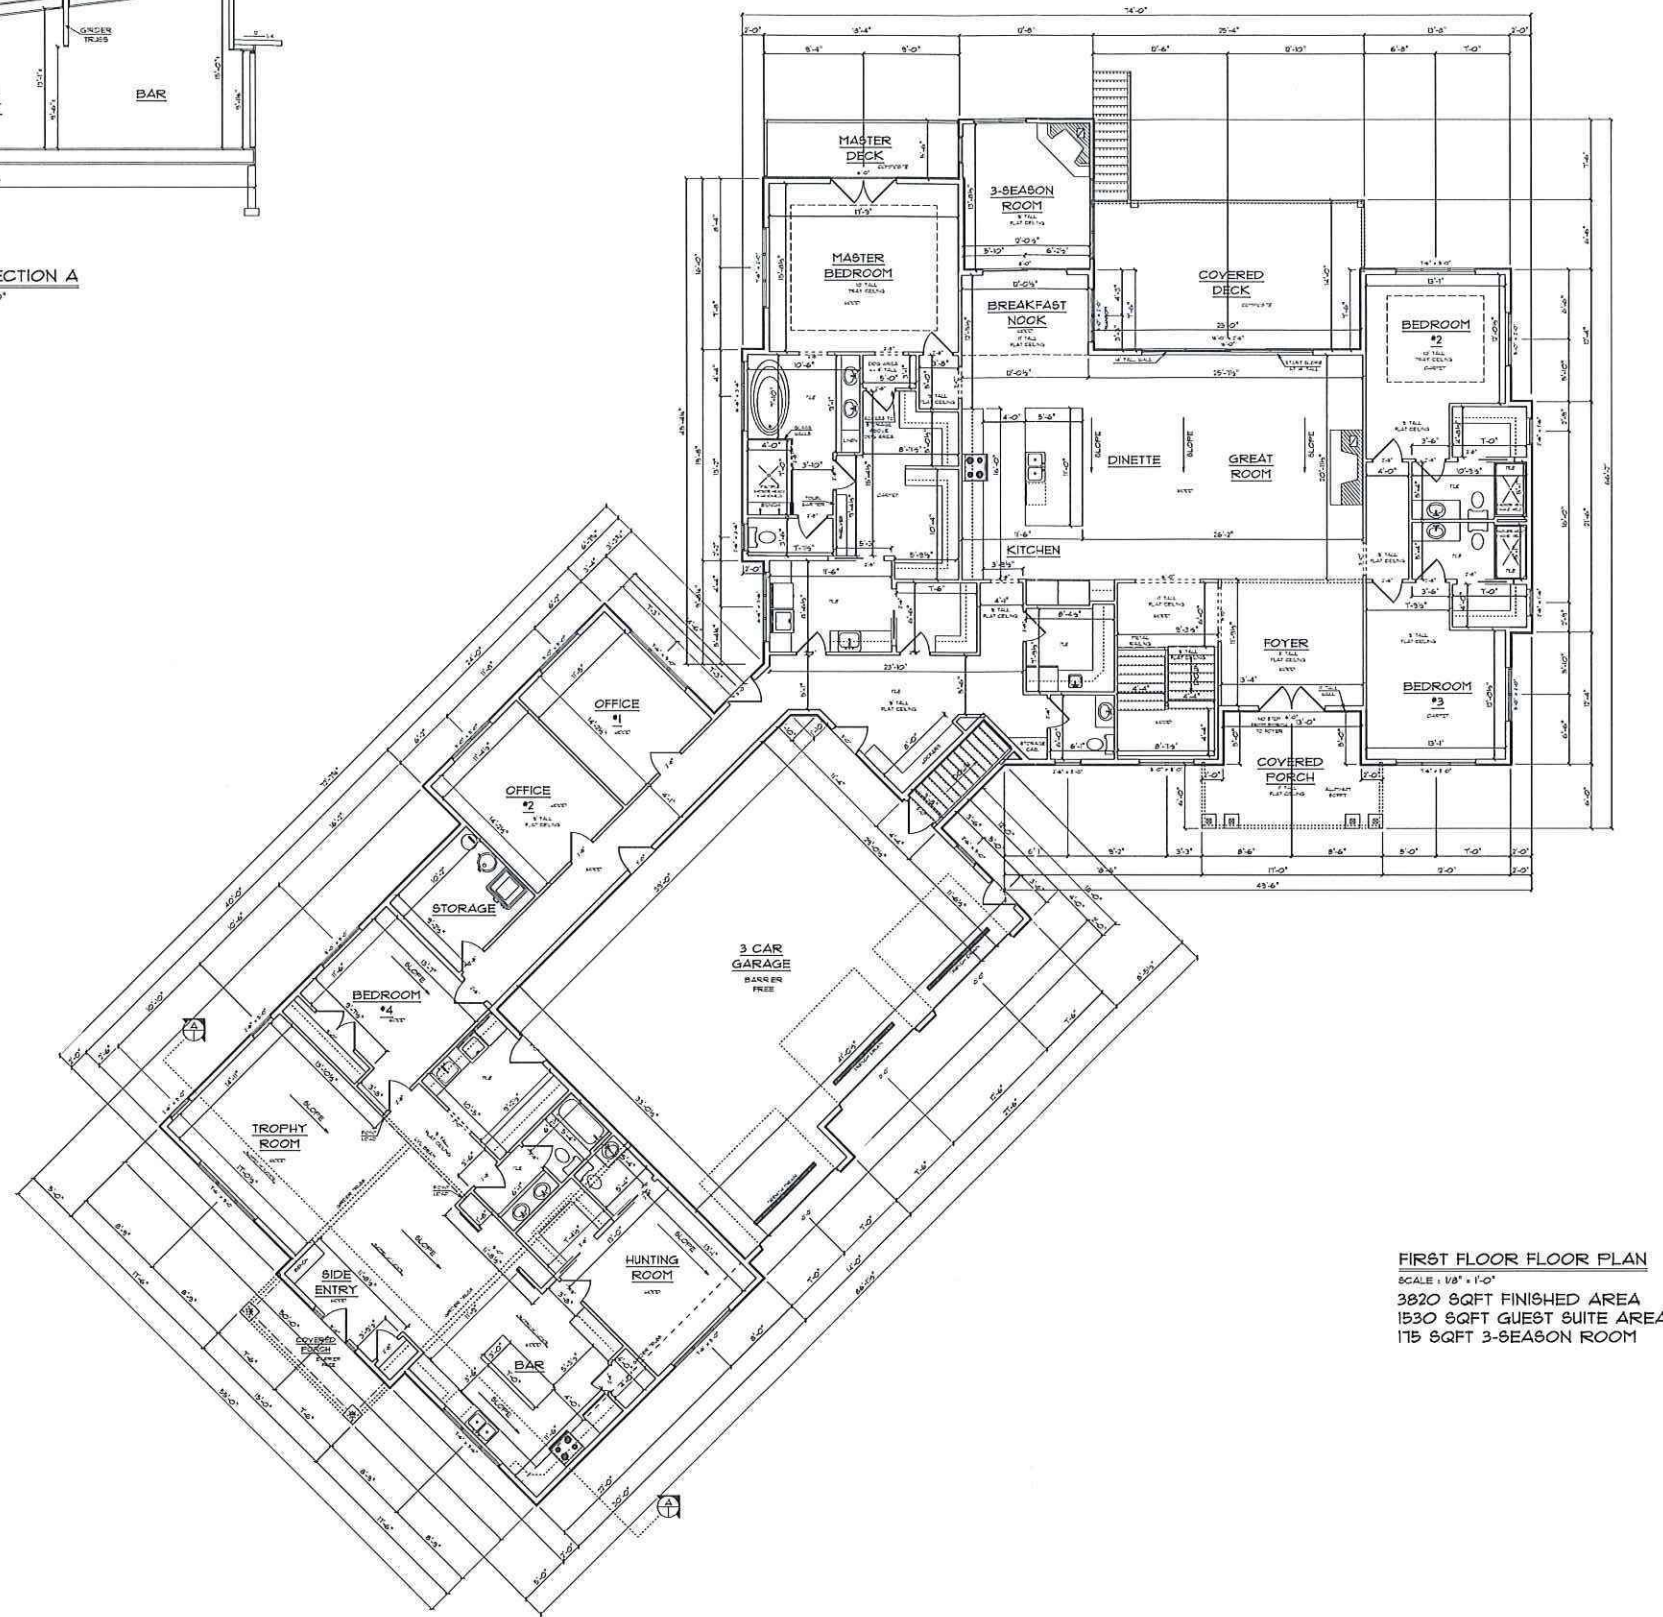

FIRST FLOOR FLOOR PLAN
SCALE: 1/8" = 1'-0"
3820 SQFT FINISHED AREA
1530 SQFT GUEST SUITE AREA
175 SQFT 3-SEASON ROOM

THIS PLAN WAS CREATED AS A DRAFTING SERVICE ONLY. IN ADDITION TO AND WITHOUT LIMITING ANY AGREED CONTRACT TERMS, THE DESIGNER IN NO WAY EXPRESSES OR ASSUMES ANY RESPONSIBILITY FOR THE ACCURACY OR COMPLIANCE OF THESE PLANS IN ANY FORM.
ALL TALL WALLS GREATER THAN 10'-0" TO BE ENGINEERED BY MATERIAL SUPPLIER.

AMERICAN DESIGN CONCEPTS
1334 APPLINGATE, MADISON WI 53713 (608) 219-0710 AMERICANDSIGNCONCEPTS.COM
ALTERRA DESIGN
CARLSON RESIDENCE

FIRST FLOOR, FLOOR PLAN
5525 TOTAL SQFT LIVING AREA
SCALE: 1/8" = 1'

PLAN START DATE 11/05/21	REVISED 11/07/21
REVISED 11/11/21	REVISED 11/22/21
REVISED 12/09/21	REVISED 11/07/21

17730

© 11-2021 American Design Concepts LLC.
All use subject to applicable license terms.
Purchaser has been granted a one-time license to build the structure shown herein for, if CAD files have been purchased, a license for the purchase of the building for purposes of building multiple buildings. Any other use, including unauthorized use, distribution, or disclosure is prohibited.