


NOT FOR
CONSTRUCTION

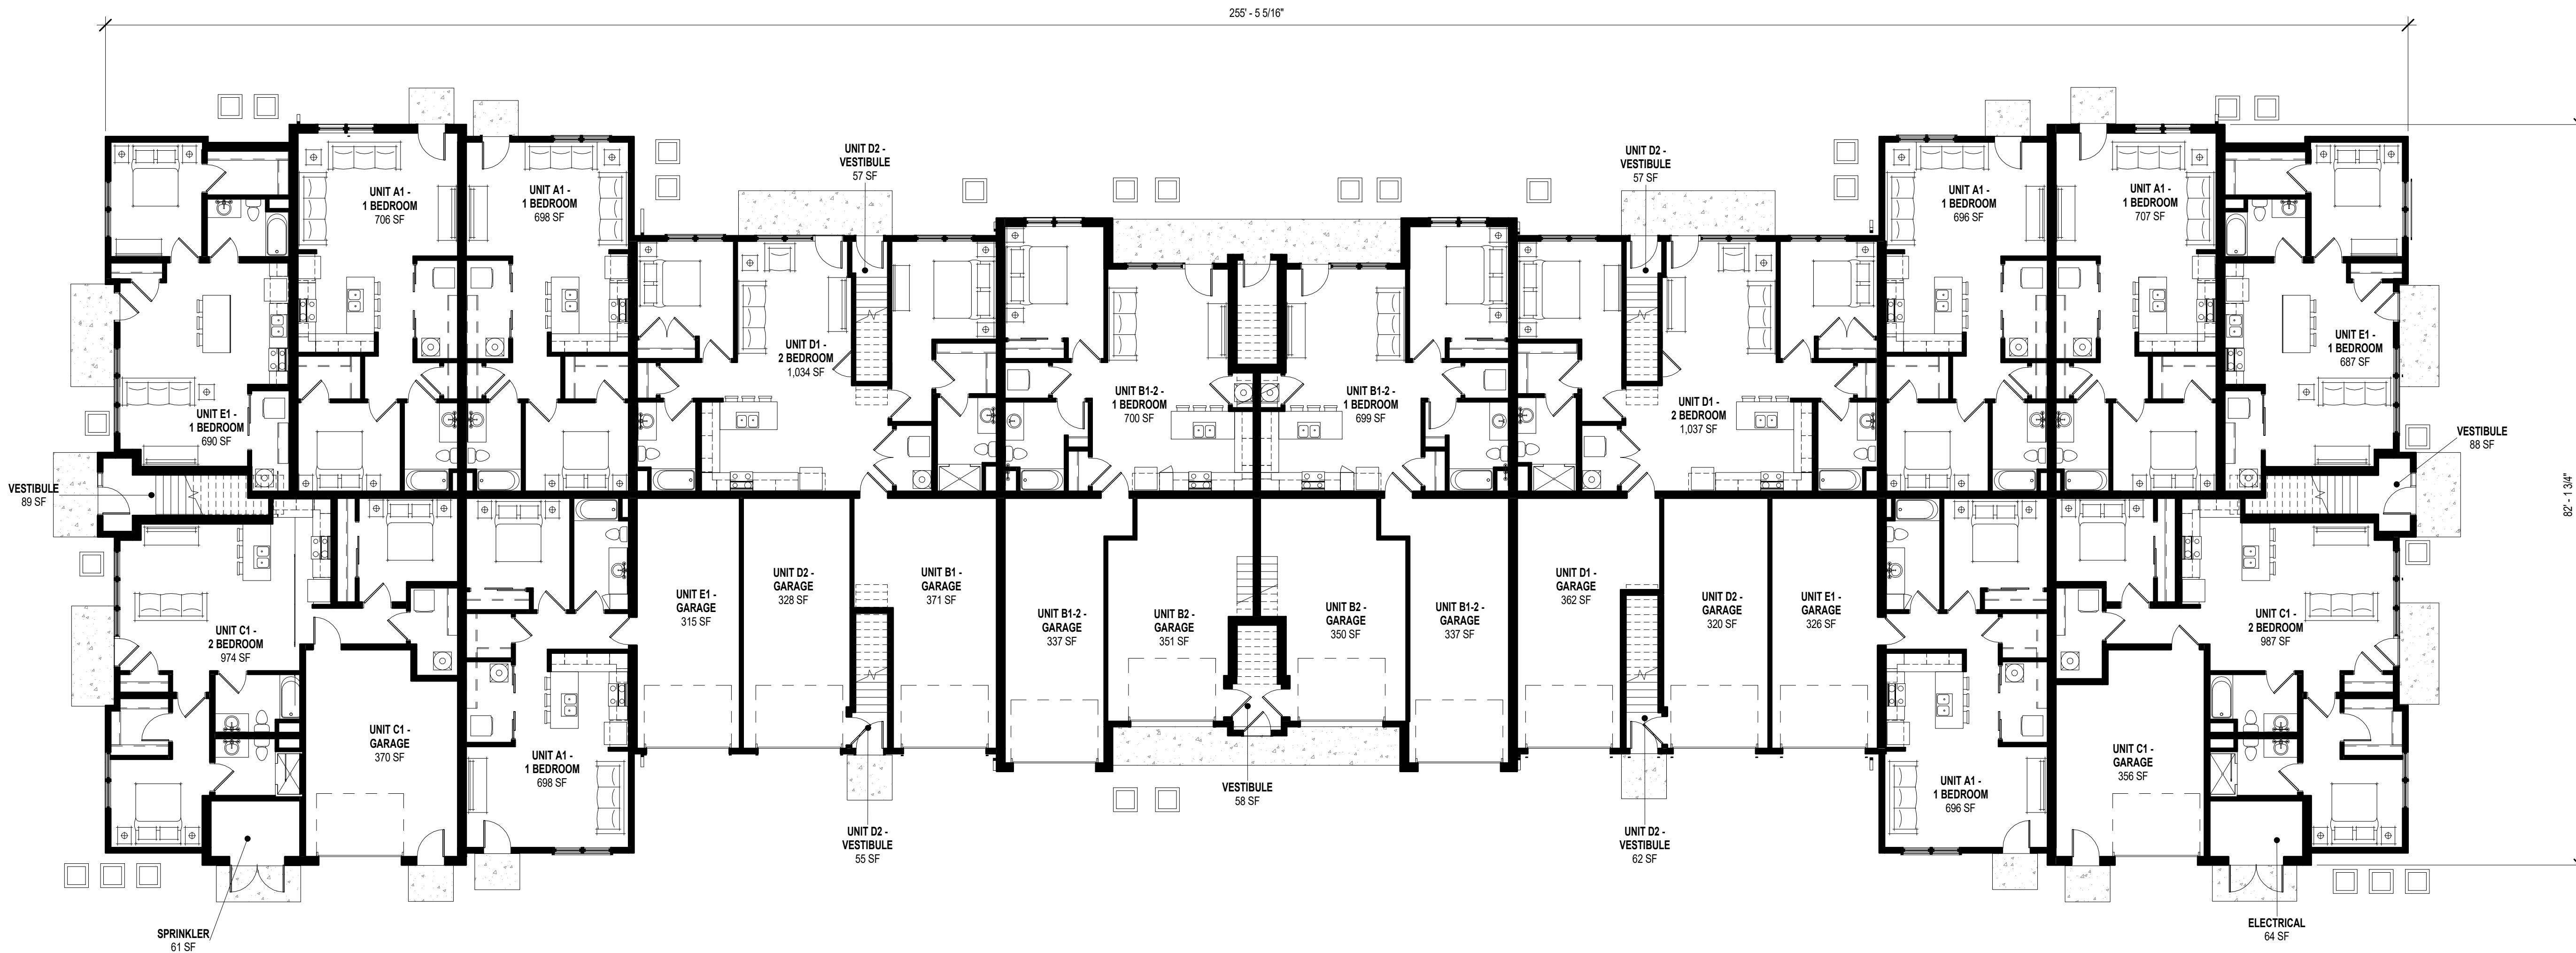

1 34 UNIT BUILDING - FIRST FLOOR PLAN
1" = 10'-0"

Revisions

Schematic

SCOPE DOCUMENTS

Drawing Date
06/05/18

ARTISAN VILLAGE

34 UNIT APARTMENT BUILDING


Project No. THE ALEXANDER COMPANY
218015.00 000123

Sheet Title
FIRST FLOOR PLAN

Copyright © 2018 Kahler Slater, Inc. All rights reserved.
111 West Wisconsin Avenue, Milwaukee, Wisconsin 53203
Telephone 414.272.2000 Fax 414.272.2001
44 East Mifflin Street, Suite 700, Madison, Wisconsin 53703
Telephone 608.283.6300 Fax 608.283.6317

Sheet No.
ASK-001

NOT FOR
CONSTRUCTION

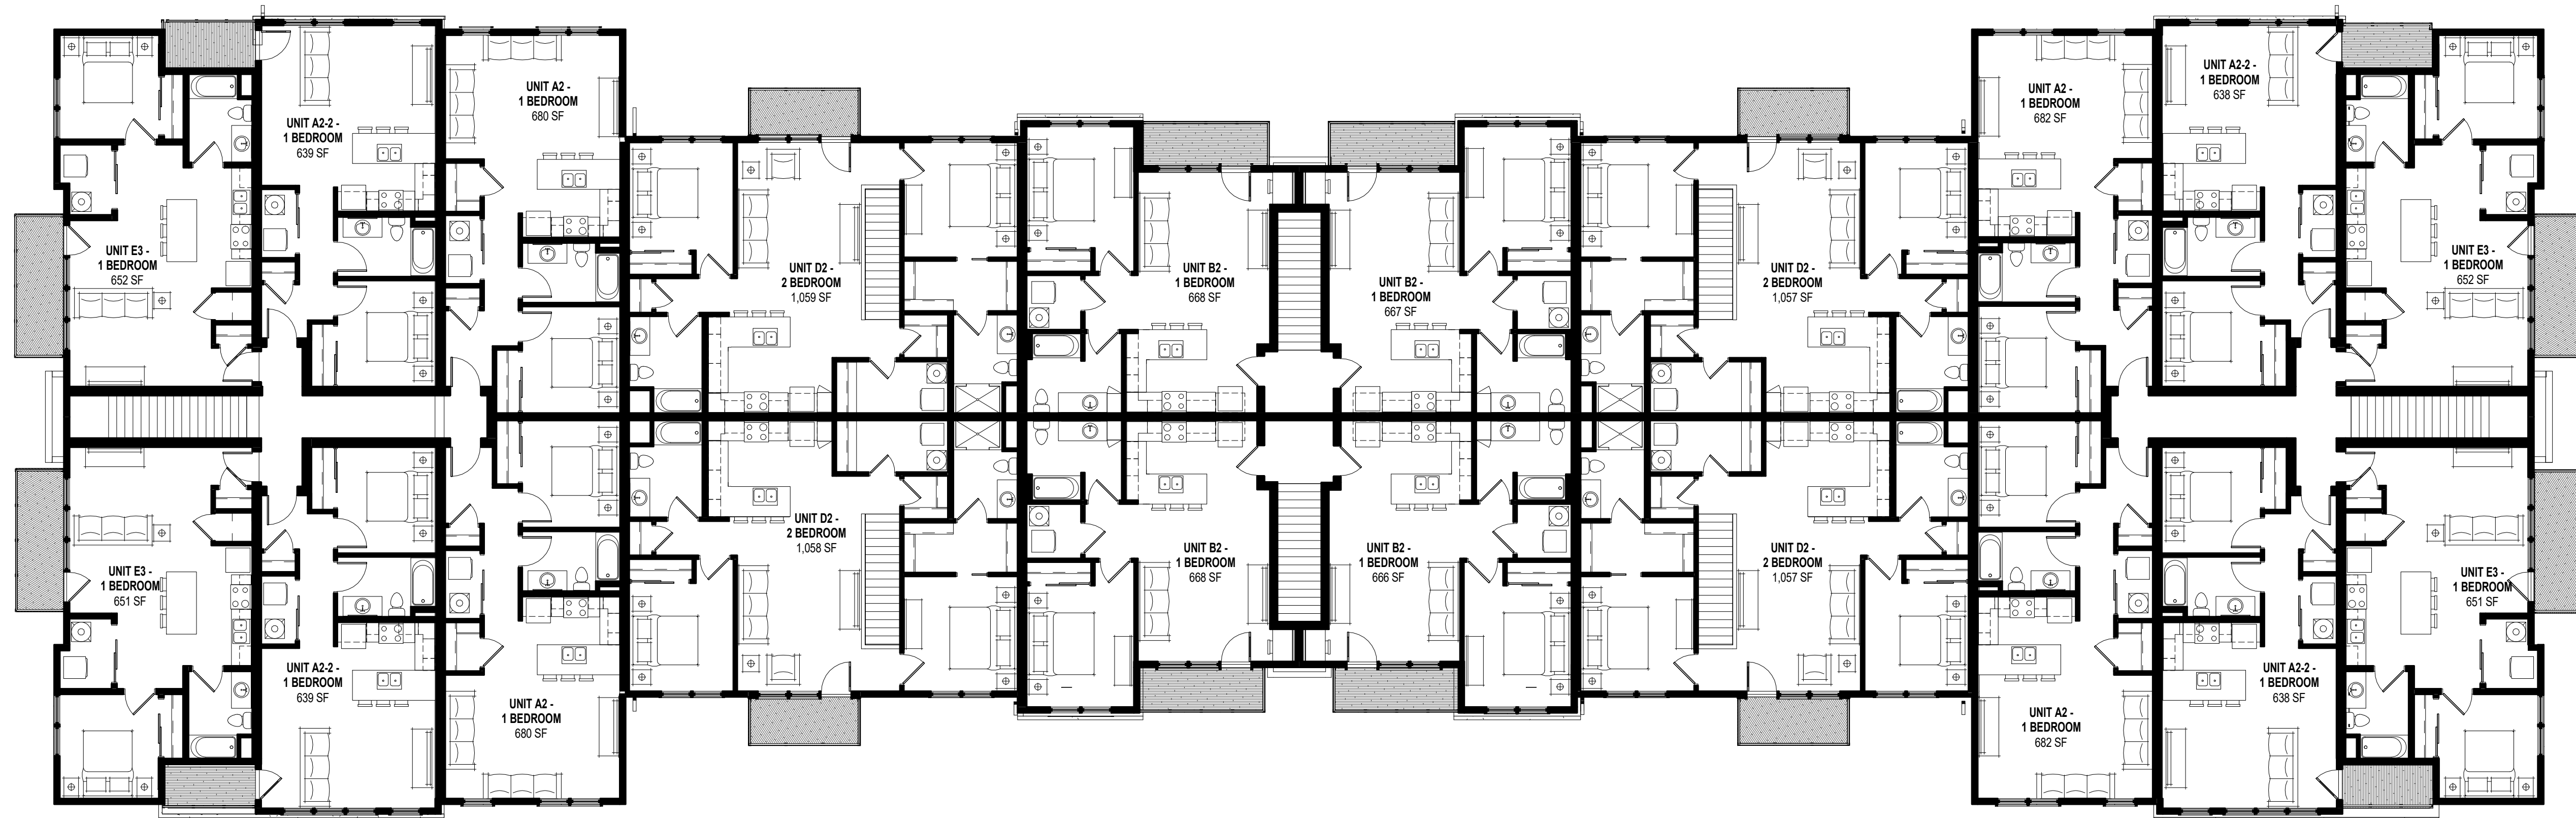

Revisions

Schematic

SCOPE DOCUMENTS

Drawing Date
06/05/18

ARTISAN VILLAGE

34 UNIT APARTMENT BUILDING

Project No. THE ALEXANDER COMPANY
218015.00 000123

Sheet Title
SECOND FLOOR PLAN

1 34 UNIT BUILDING - SECOND FLOOR PLAN
1" = 10'-0"


Copyright © 2018 Kahler Slater, Inc. All rights reserved.
111 West Wisconsin Avenue, Milwaukee, Wisconsin 53203
Telephone 414.272.2000 Fax 414.272.2001
44 East Mifflin Street, Suite 700, Madison, Wisconsin 53703
Telephone 608.283.6300 Fax 608.283.6317

Sheet No.
ASK-002


NOT FOR CONSTRUCTION




4 WEST ELEVATION
1" = 10'-0"

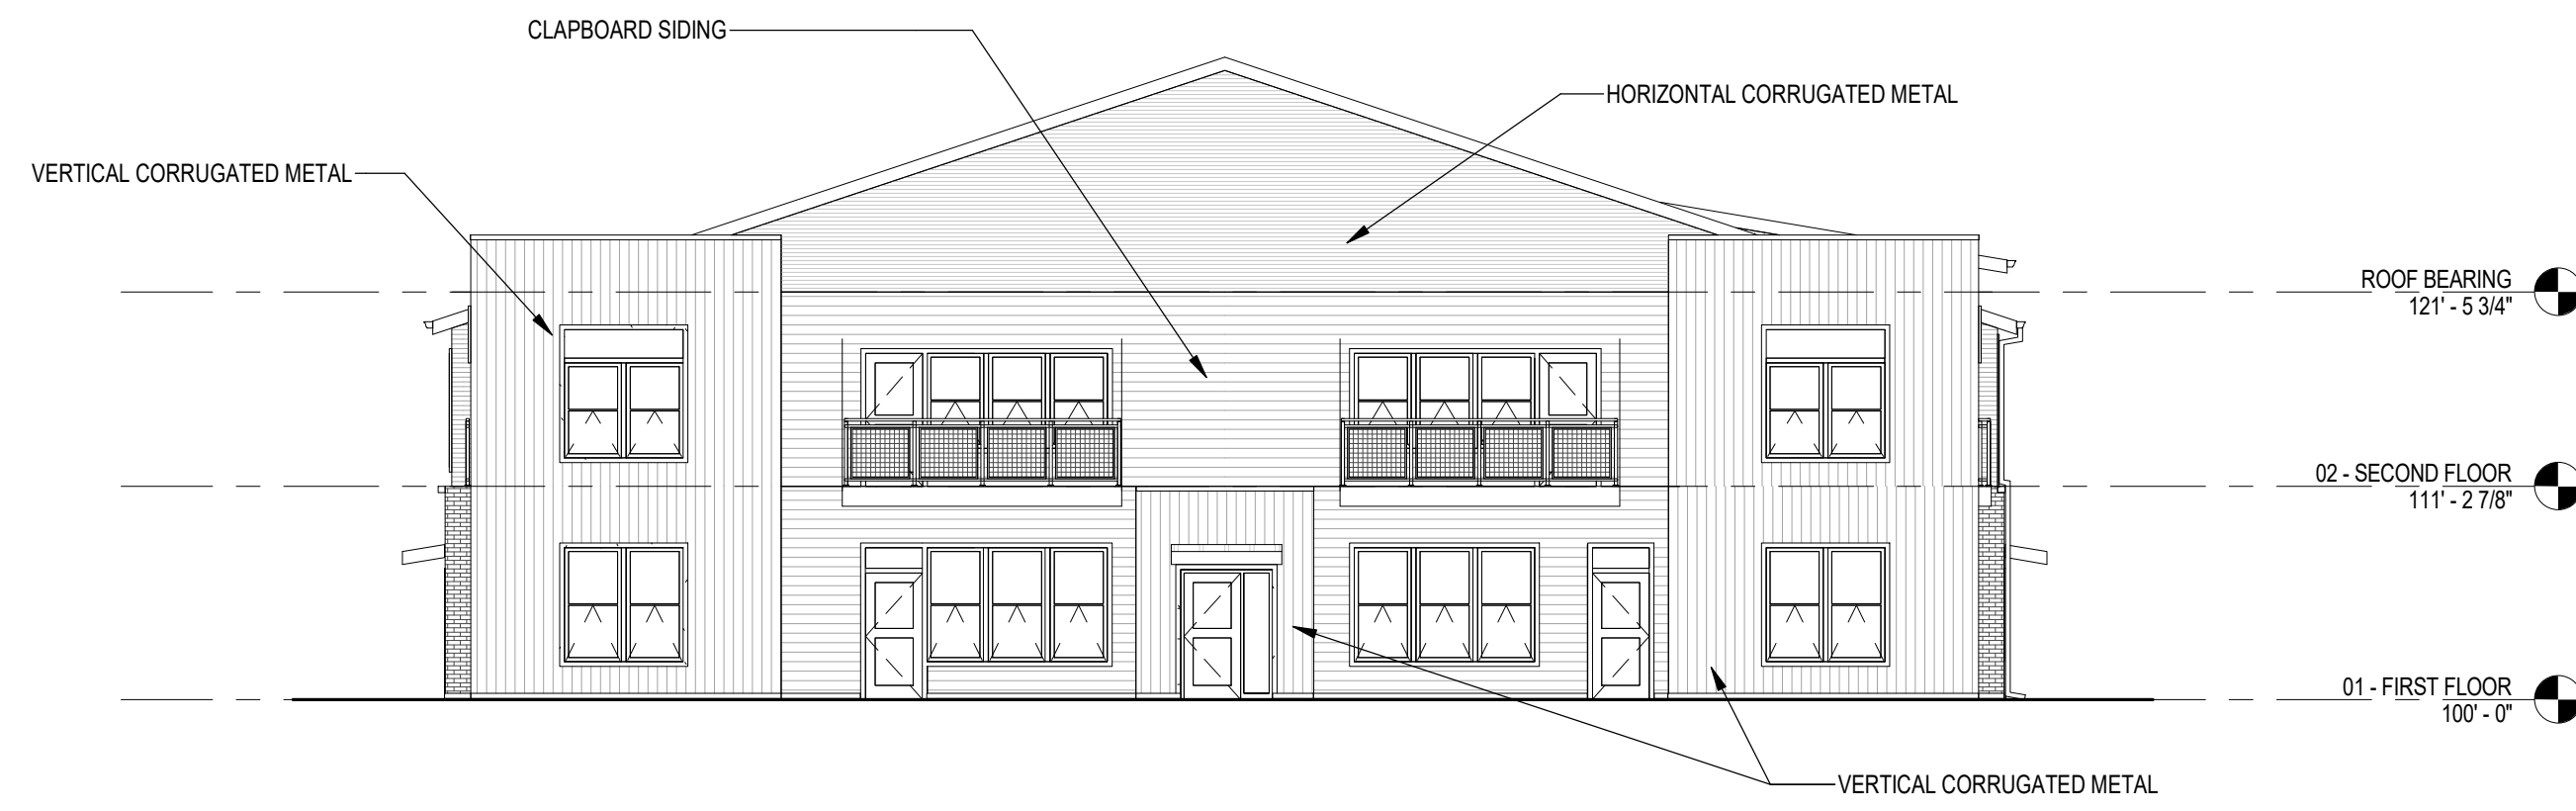

3 EAST ELEVATION
1" = 10'-0"

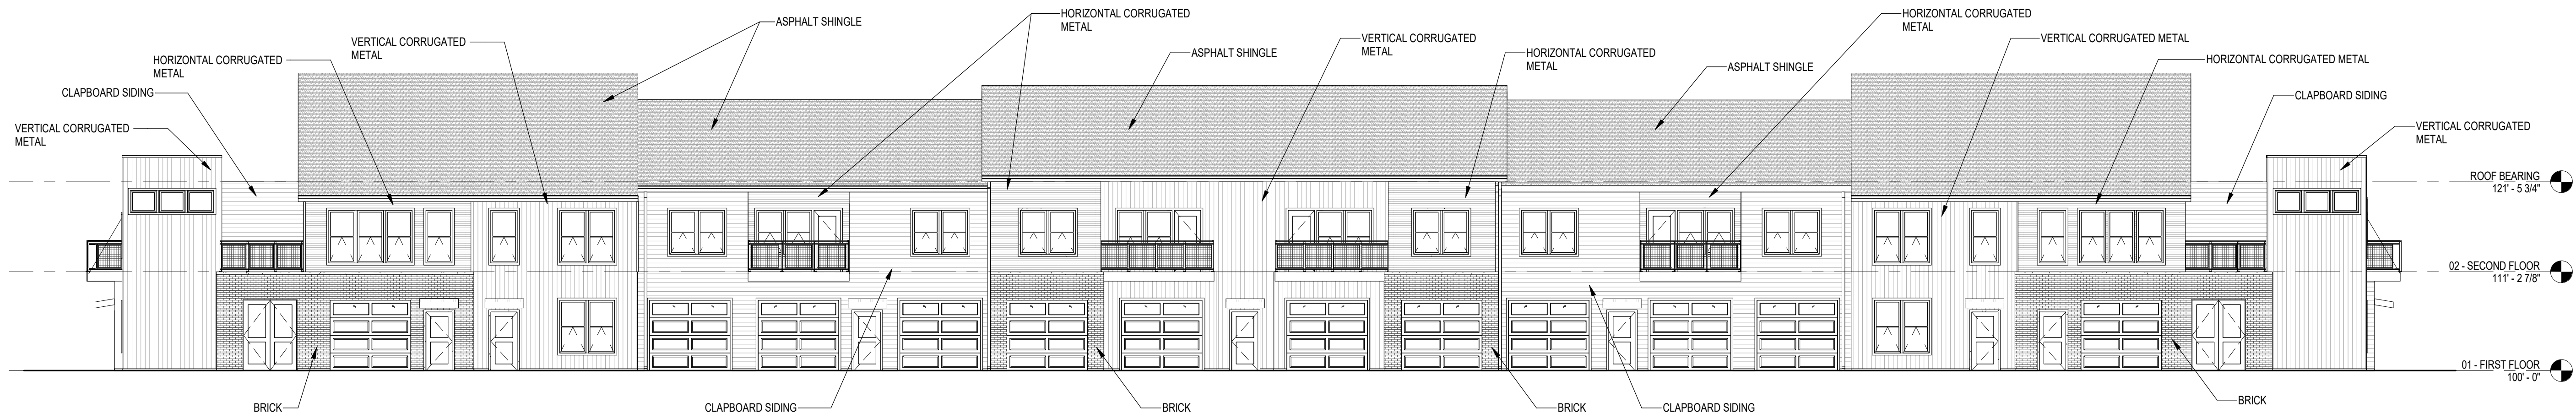

2 SOUTH ELEVATION
1" = 10'-0"

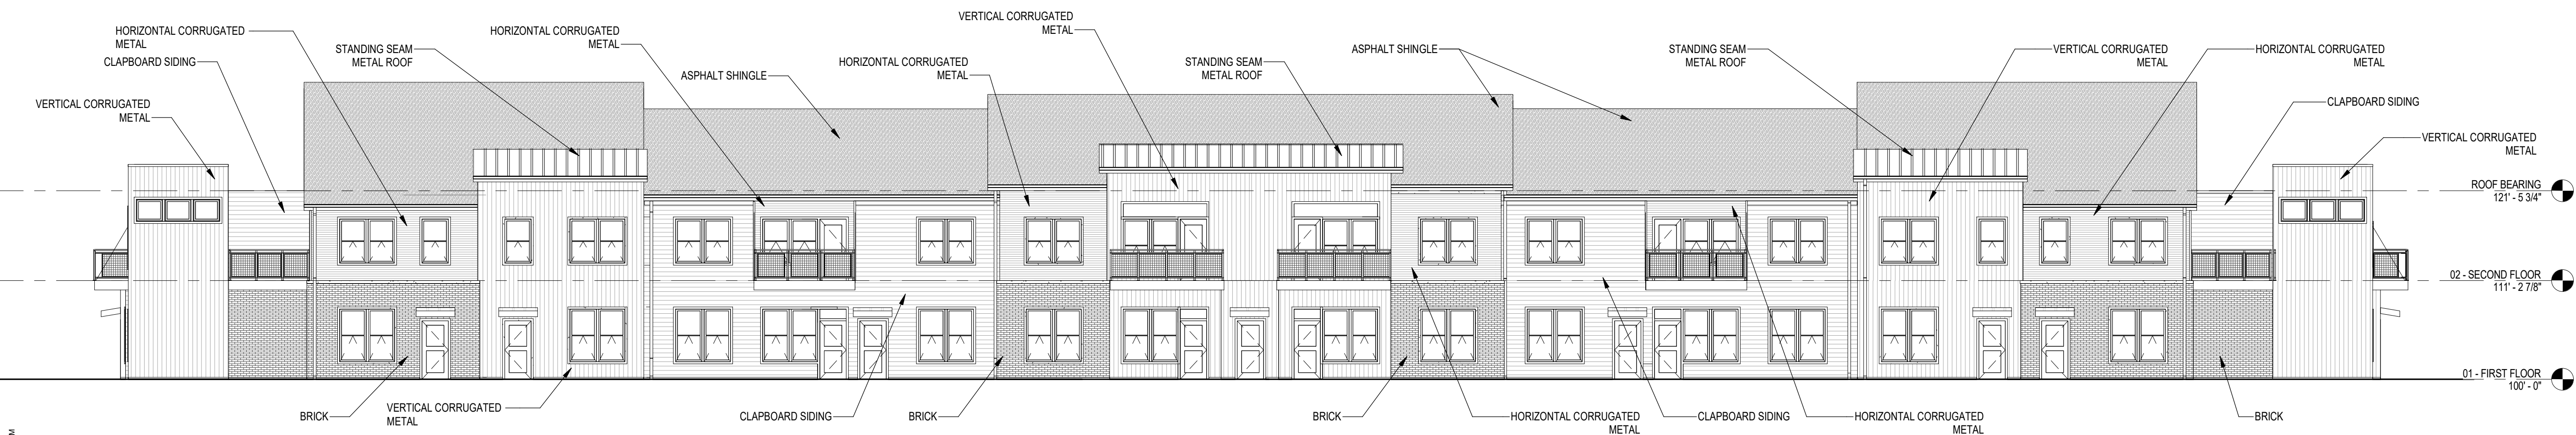

1 NORTH ELEVATION
1" = 10'-0"

Revisions

Schematic

SCOPE DOCUMENTS

Drawing Date
06/05/18

ARTISAN VILLAGE

34 UNIT APARTMENT BUILDING


Project No. THE ALEXANDER COMPANY
218015.00 000123

Sheet Title
ELEVATIONS

Copyright © 2018 Kahler Slater, Inc. All rights reserved.
111 West Wisconsin Avenue, Milwaukee, Wisconsin 53203
Telephone 414.272.2000 Fax 414.272.2001
44 East Mifflin Street, Suite 700, Madison, Wisconsin 53703
Telephone 608.283.6300 Fax 608.283.6317

Sheet No.
ASK-003

NOT FOR
CONSTRUCTION

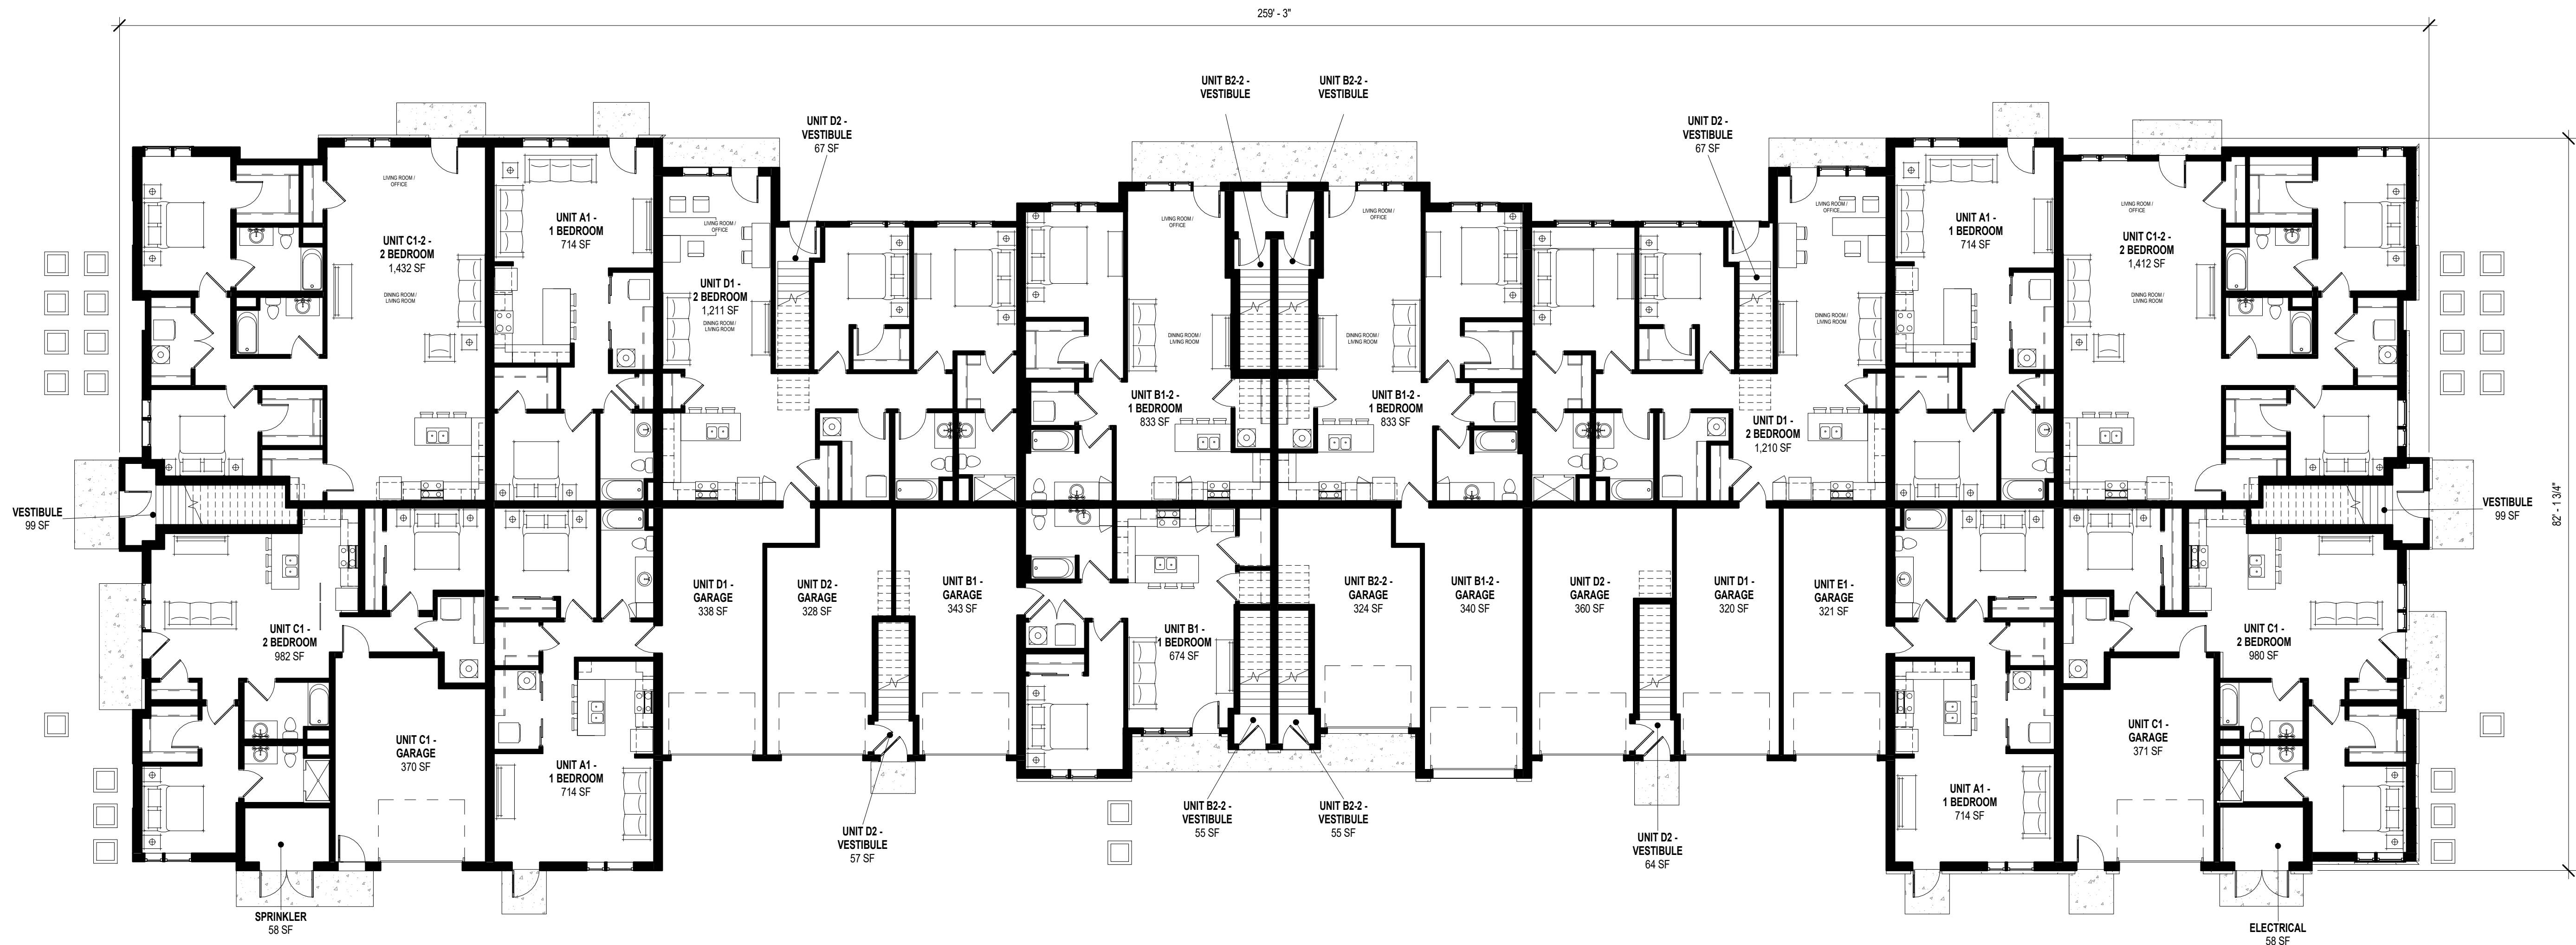

Revisions

Schematic

SCOPE DOCUMENTS

Drawing Date
05/22/18

ARTISAN VILLAGE

33-UNIT LIVE/WORK APARTMENT
BUILDING (10 LOFTS)

Project No. THE ALEXANDER COMPANY
218015.00 000123


Sheet Title
FIRST FLOOR PLAN

Copyright © 2018 Kahler Slater, Inc. All rights reserved.
111 West Wisconsin Avenue, Milwaukee, Wisconsin 53203
Telephone 414.272.2000 Fax 414.272.2001
44 East Mifflin Street, Suite 700, Madison, Wisconsin 53703
Telephone 608.283.6300 Fax 608.283.6317

Sheet No.
ASK-007

1 33 UNIT LIVE/WORK BUILDING - 1ST FLOOR PLAN
1" = 10'-0"

NOT FOR
CONSTRUCTION

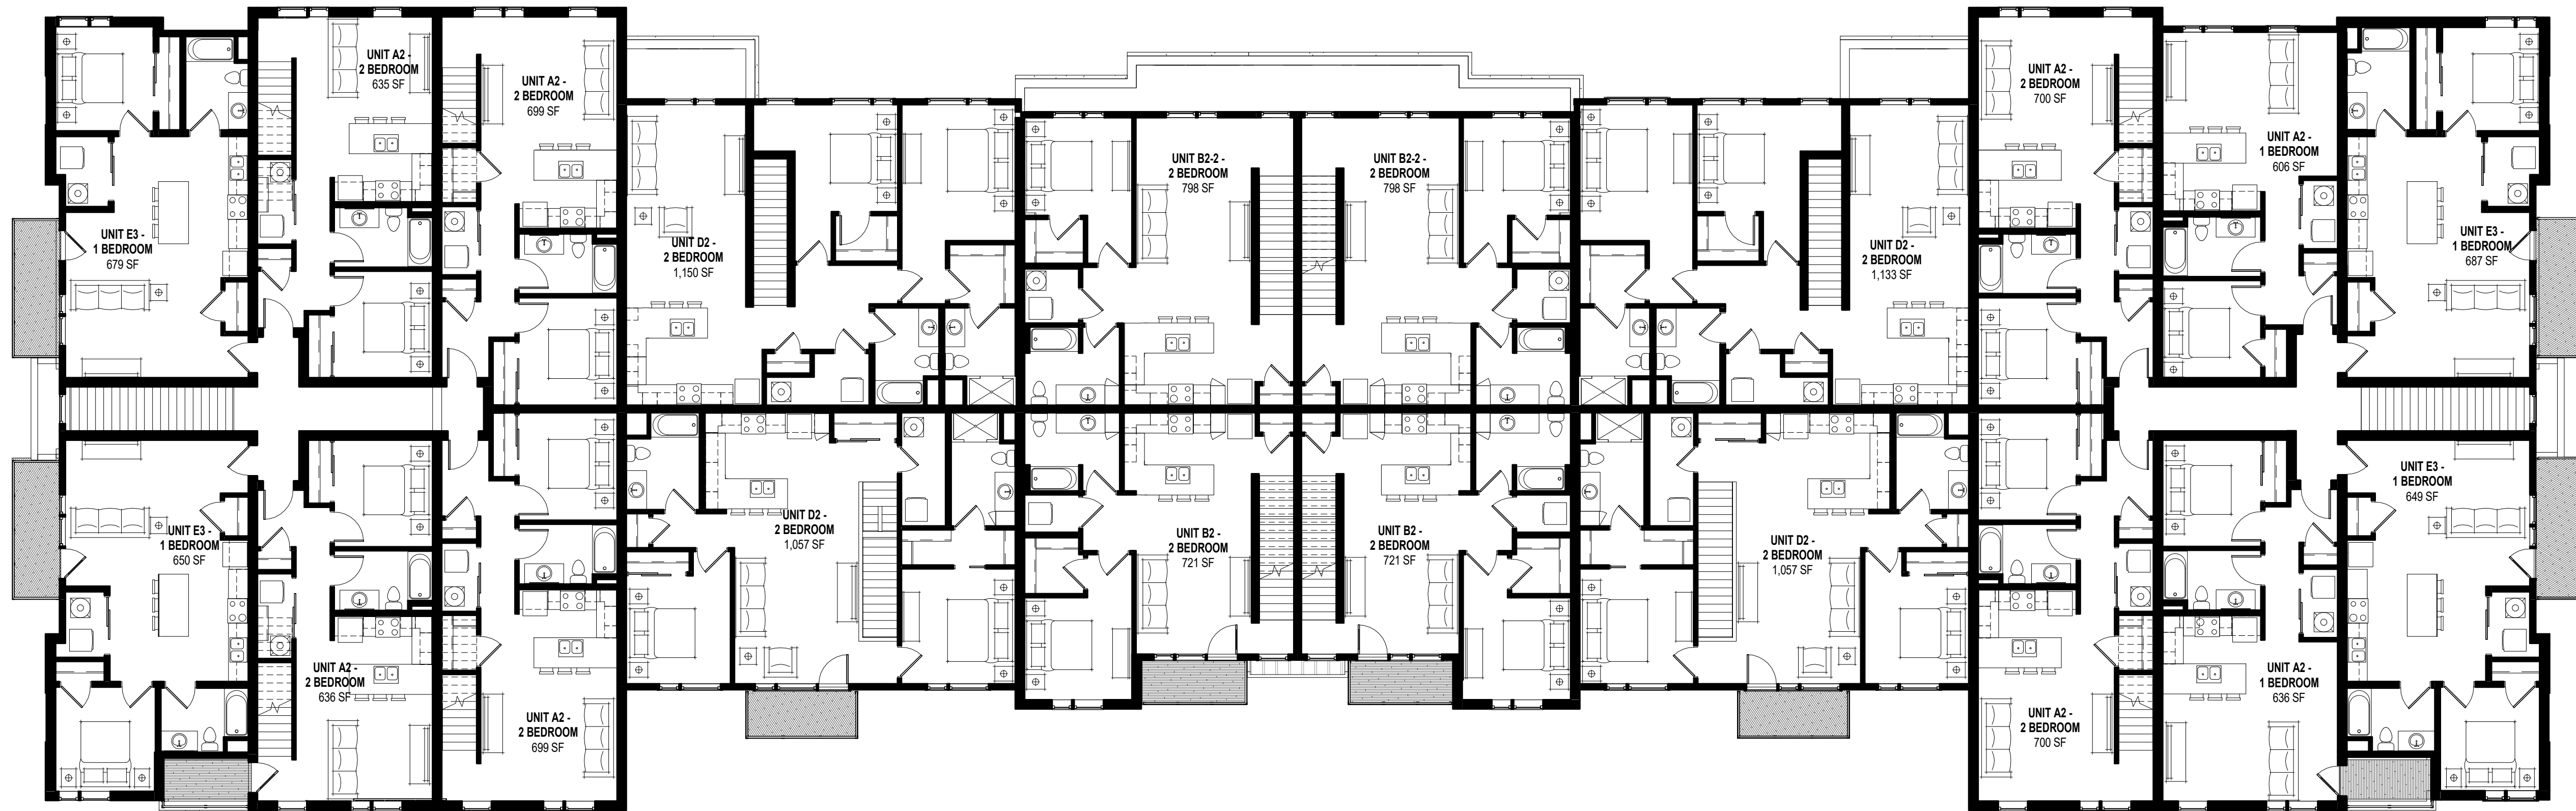

Revisions

Schematic

SCOPE DOCUMENTS

Drawing Date
05/22/18

ARTISAN VILLAGE

33-UNIT LIVE/WORK APARTMENT
BUILDING (10 LOFTS)

Project No. THE ALEXANDER COMPANY
218015.00 000123


Sheet Title
SECOND FLOOR PLAN

Copyright © 2018 Kahler Slater, Inc. All rights reserved.
111 West Wisconsin Avenue, Milwaukee, Wisconsin 53203
Telephone 414.272.2000 Fax 414.272.2001
44 East Mifflin Street, Suite 700, Madison, Wisconsin 53703
Telephone 608.283.6300 Fax 608.283.6317

Sheet No.
ASK-008

1 33 UNIT LIVE/WORK BUILDING - 2ND FLOOR PLAN
1" = 10'-0"

NOT FOR
CONSTRUCTION

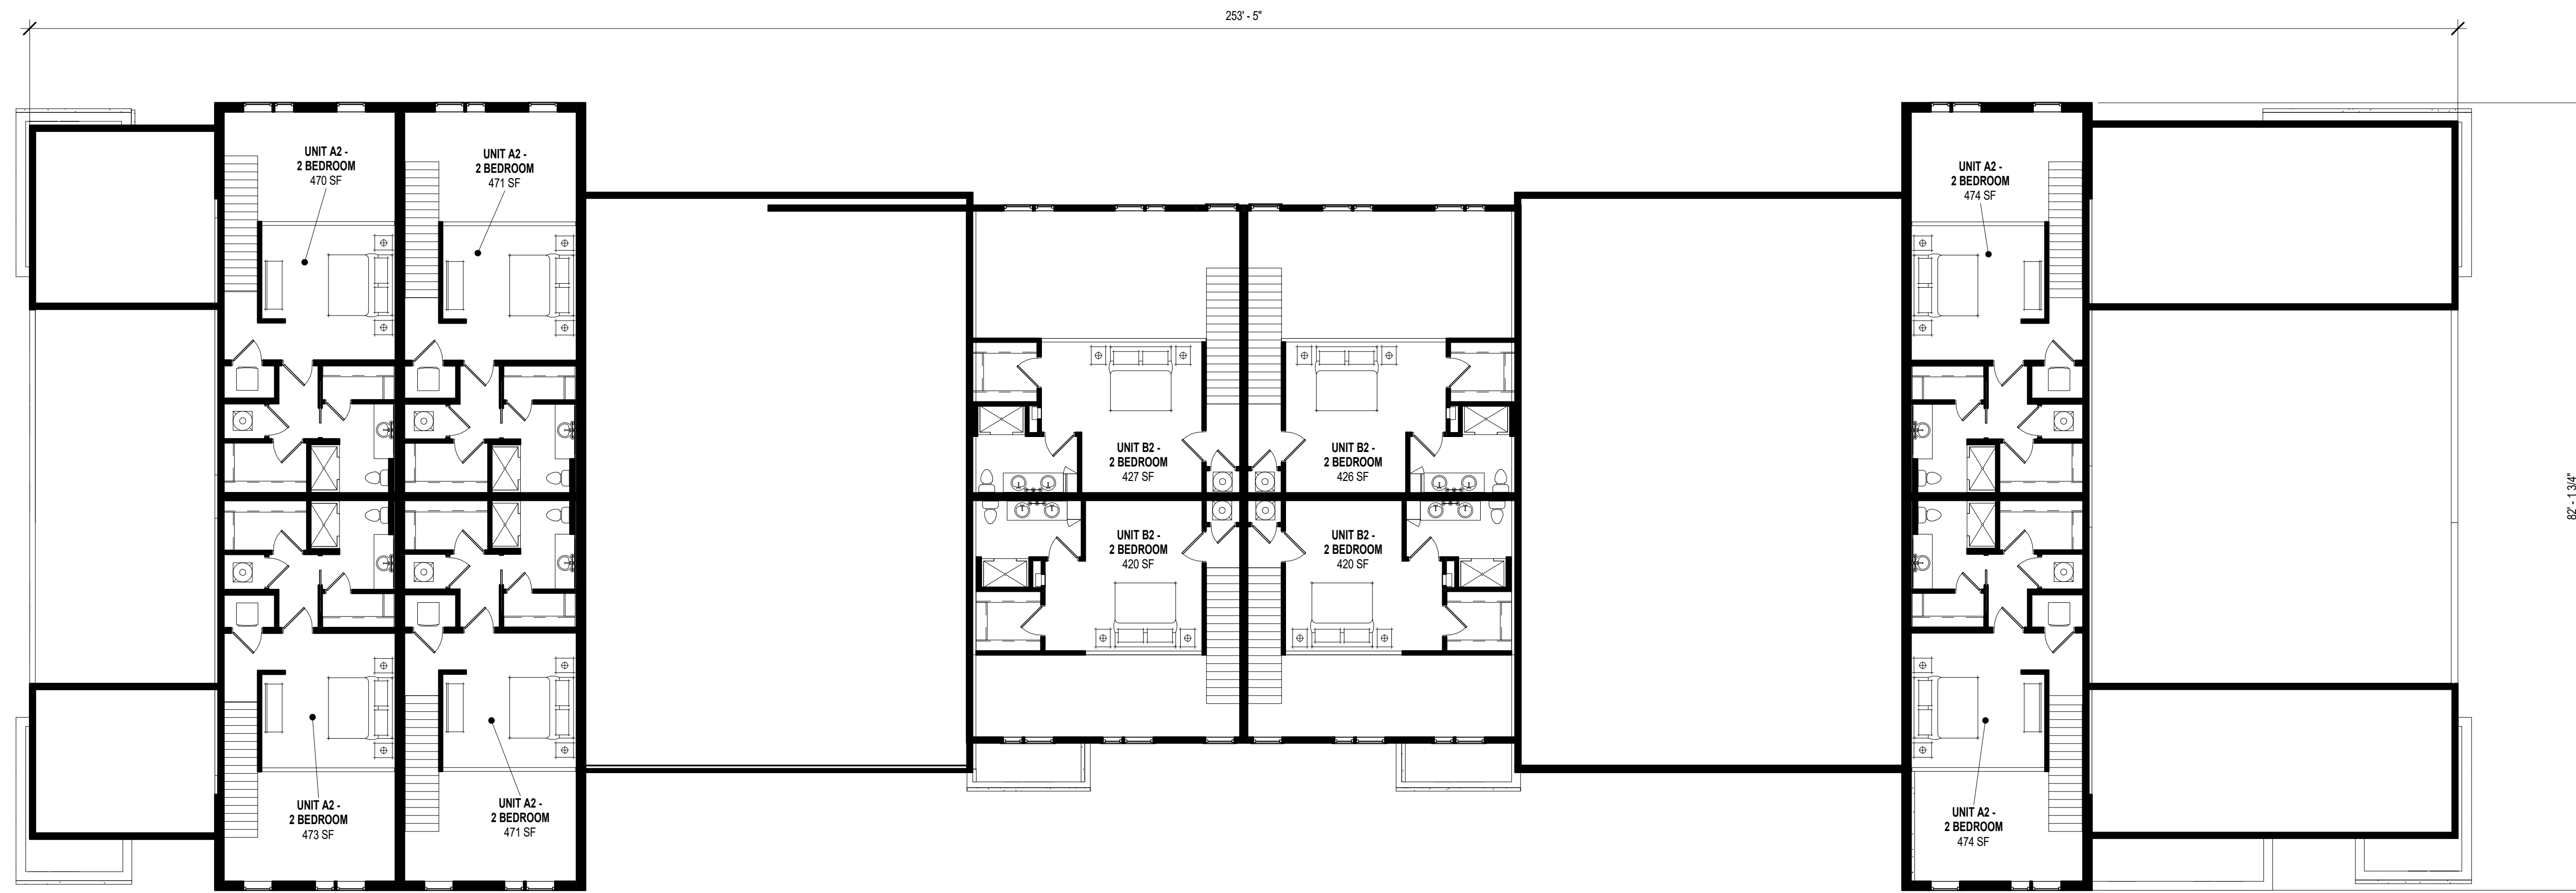

Revisions

Schematic

SCOPE DOCUMENTS

Drawing Date
05/22/18

ARTISAN VILLAGE

33-UNIT LIVE/WORK APARTMENT
BUILDING (10 LOFTS)


Project No. THE ALEXANDER COMPANY
218015.00 000123

Sheet Title
LOFT FLOOR PLAN

Copyright © 2018 Kahler Slater, Inc. All rights reserved.
111 West Wisconsin Avenue, Milwaukee, Wisconsin 53203
Telephone 414.272.2000 Fax 414.272.2001
44 East Mifflin Street, Suite 700, Madison, Wisconsin 53703
Telephone 608.283.6300 Fax 608.283.6317

Sheet No.
ASK-009


1 33 UNIT LIVE/WORK BUILDING - THIRD FLOOR PLAN
1" = 10'-0"

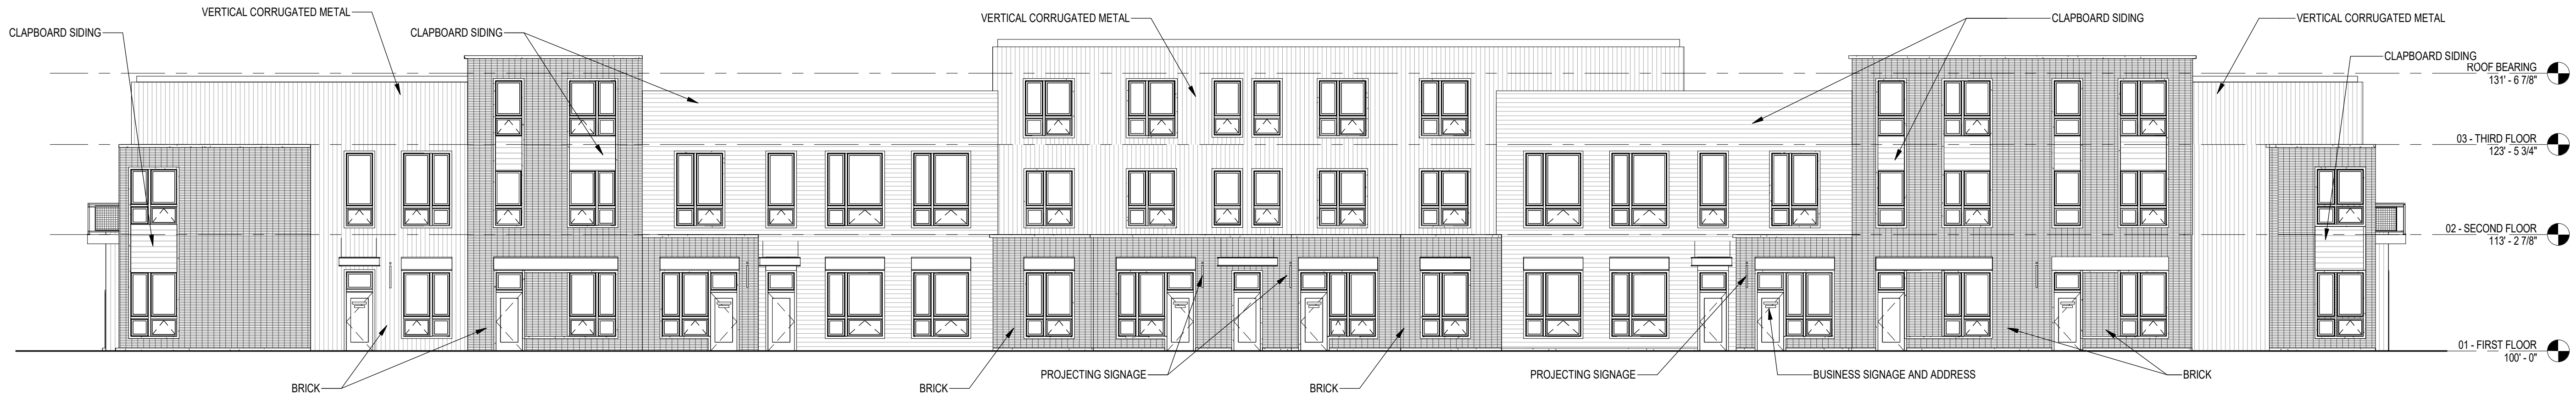


4 NORTH ELEVATION
1" = 10'-0"



3 WEST ELEVATION
1" = 10'-0"

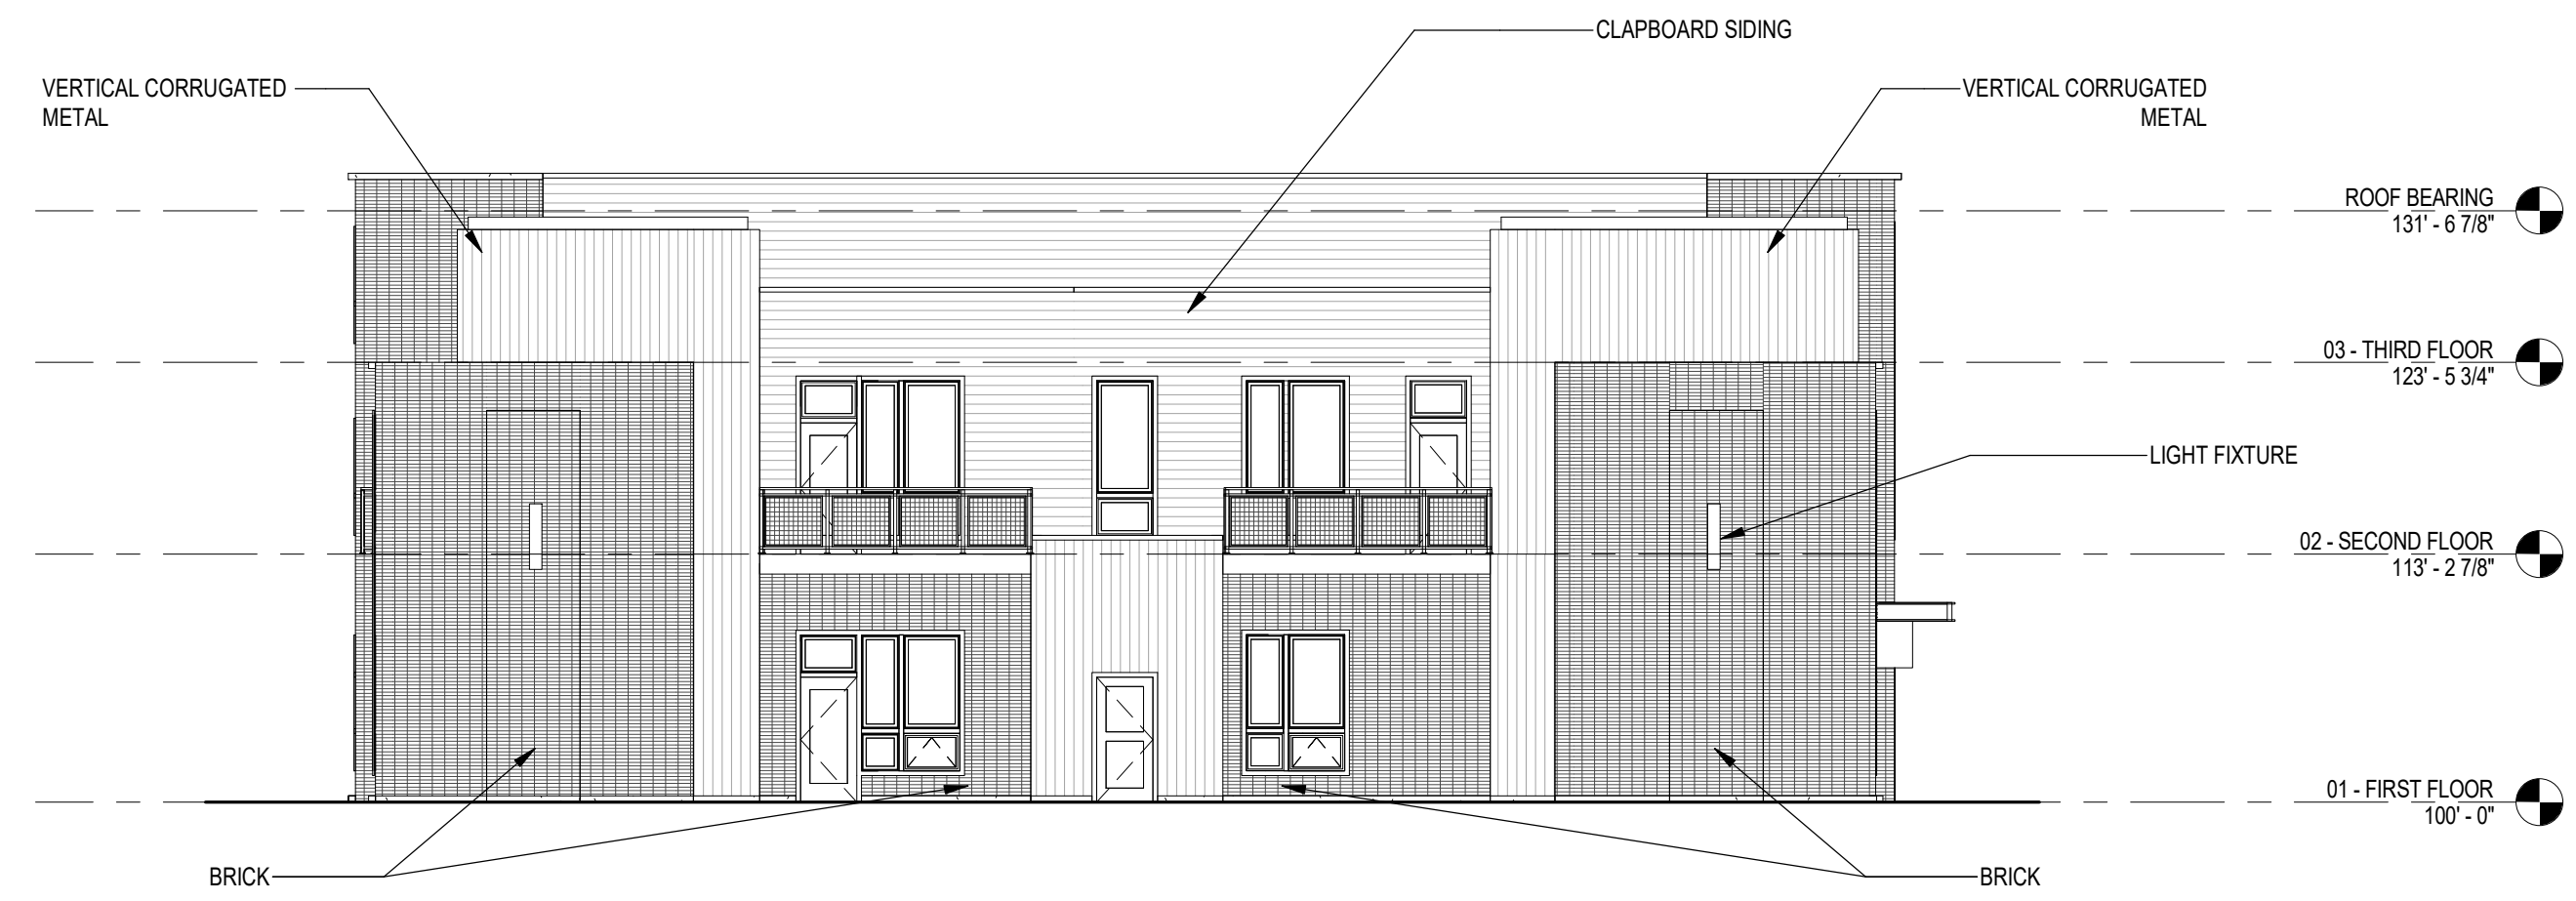

2 EAST ELEVATION
1" = 10'-0"

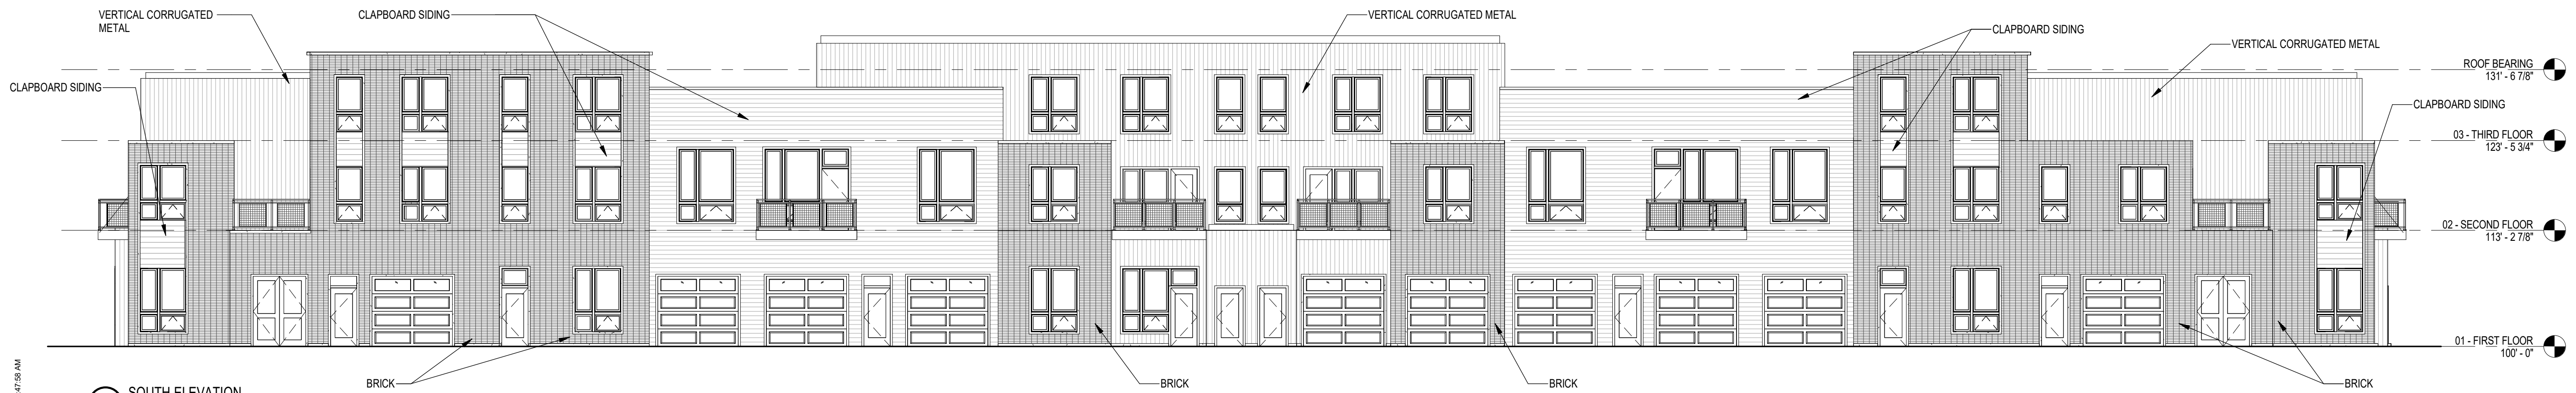

1 SOUTH ELEVATION
1" = 10'-0"

NOT FOR CONSTRUCTION

Revisions

Schematic

SCOPE DOCUMENTS

Drawing Date
05/22/18

ARTISAN VILLAGE

33-UNIT LIVE/WORK APARTMENT
BUILDING (10 LOFTS)


Project No. THE ALEXANDER COMPANY
218015.00 000123

Sheet Title
ELEVATIONS


Copyright © 2018 Kahler Slater, Inc. All rights reserved.
111 West Wisconsin Avenue, Milwaukee, Wisconsin 53203
Telephone 414.272.2000 Fax 414.272.2001
44 East Mifflin Street, Suite 700, Madison, Wisconsin 53703
Telephone 608.283.6300 Fax 608.283.6317

Sheet No.
ASK-010


NOT FOR
CONSTRUCTION

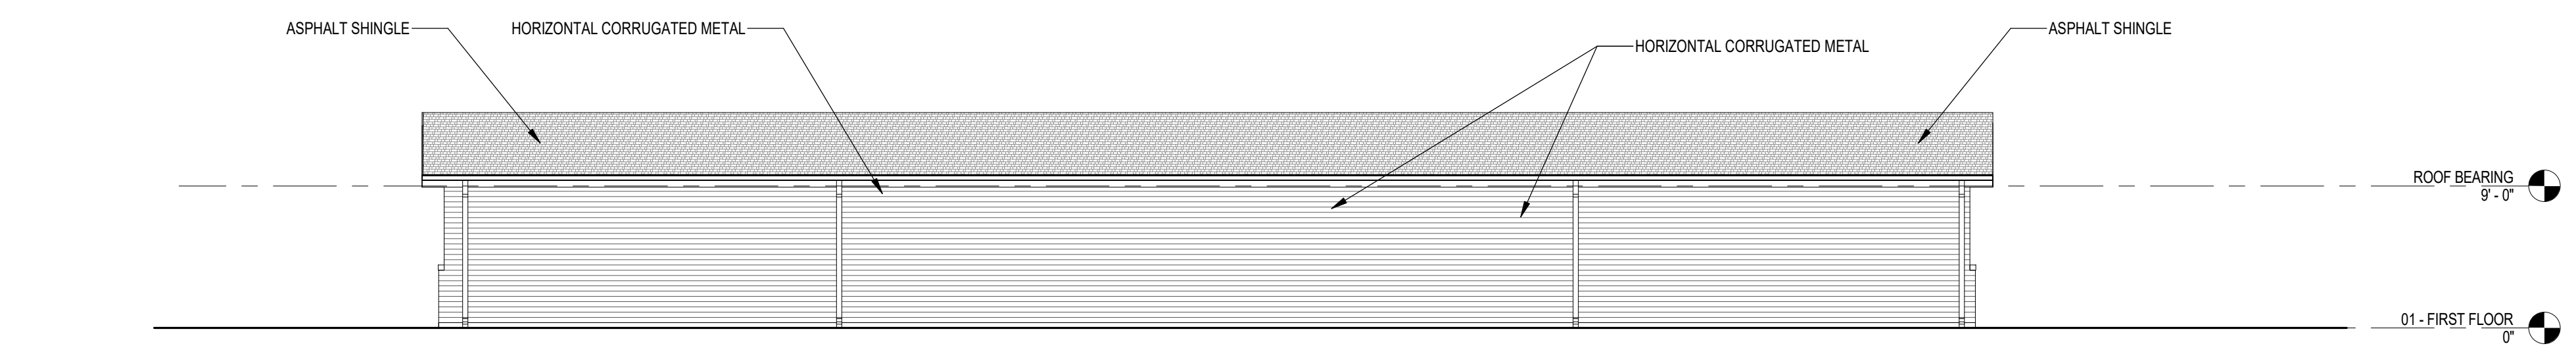


5 NORTH ELEVATION
1/8" = 1'-0"

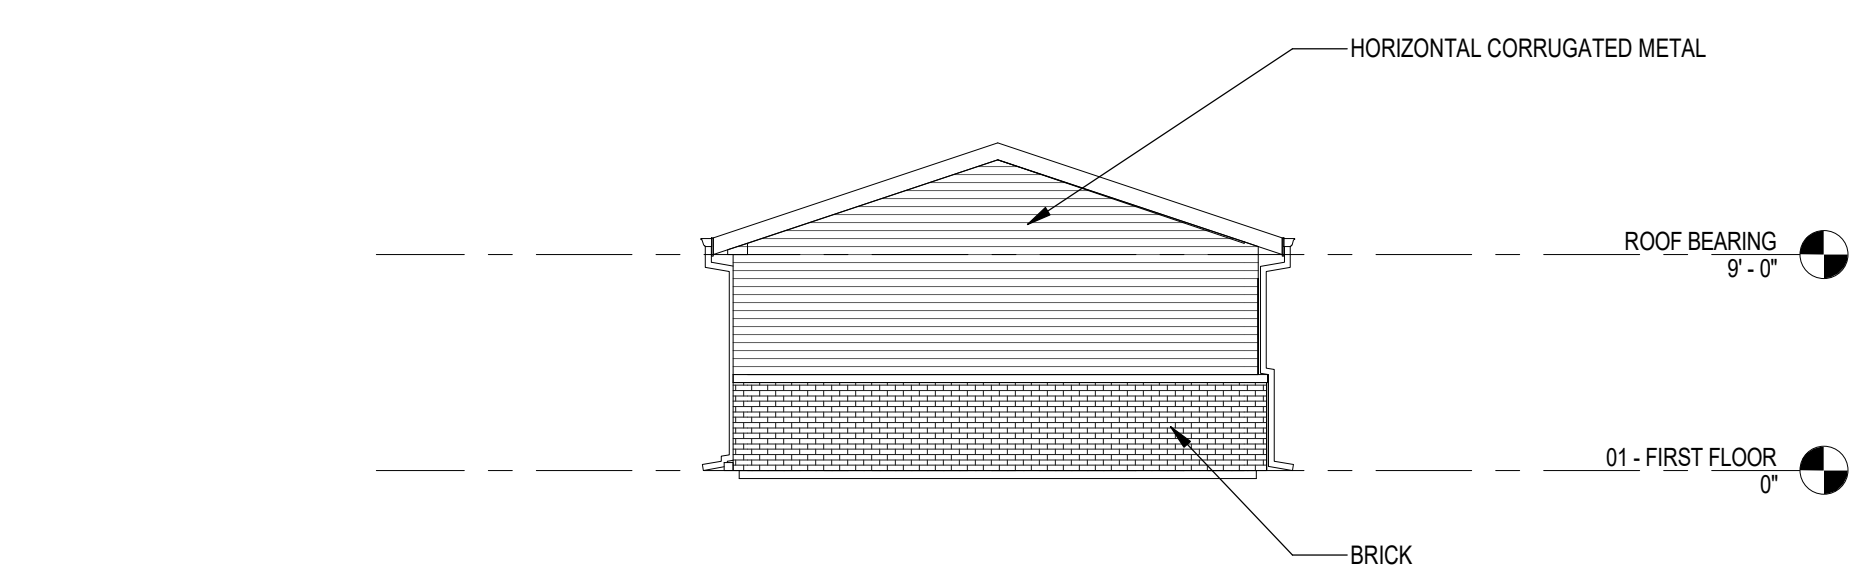


4 WEST ELEVATION
1/8" = 1'-0"

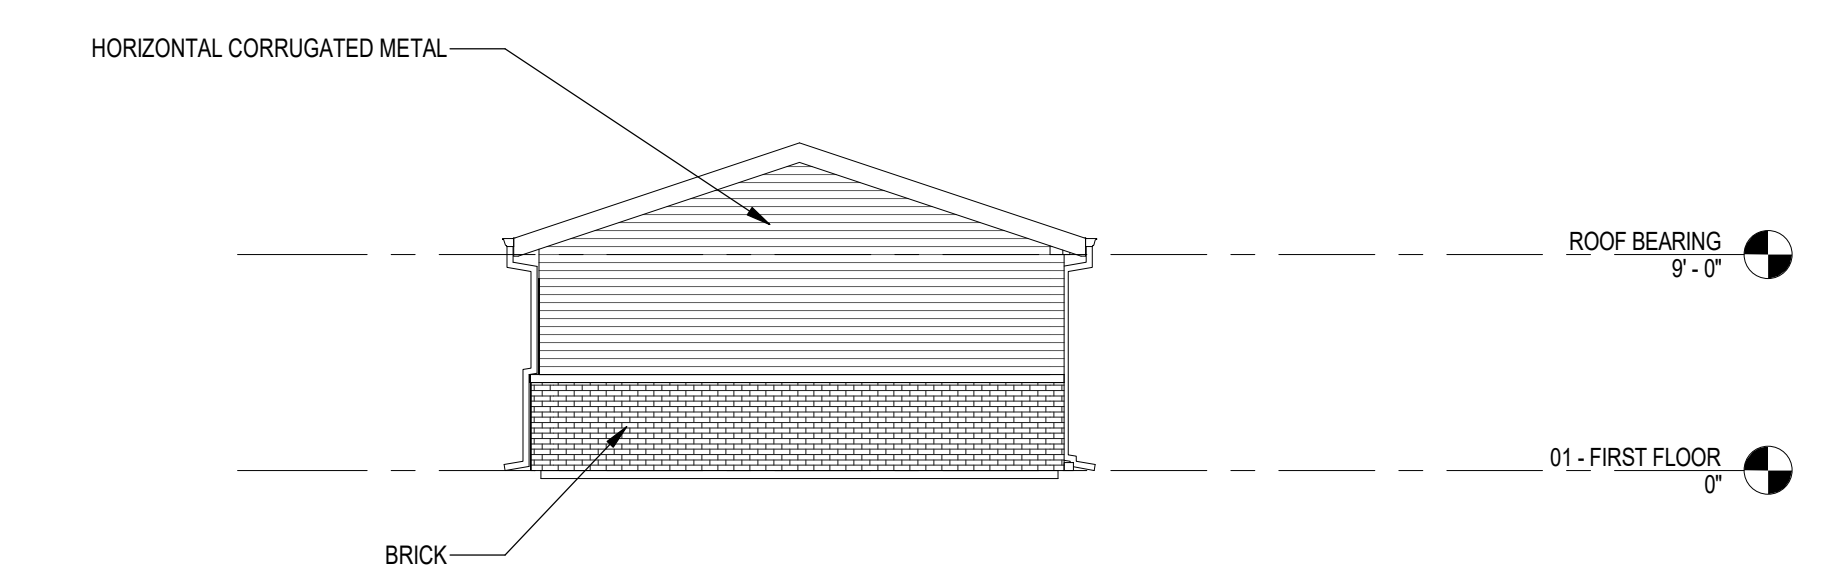

3 EAST ELEVATION
1/8" = 1'-0"

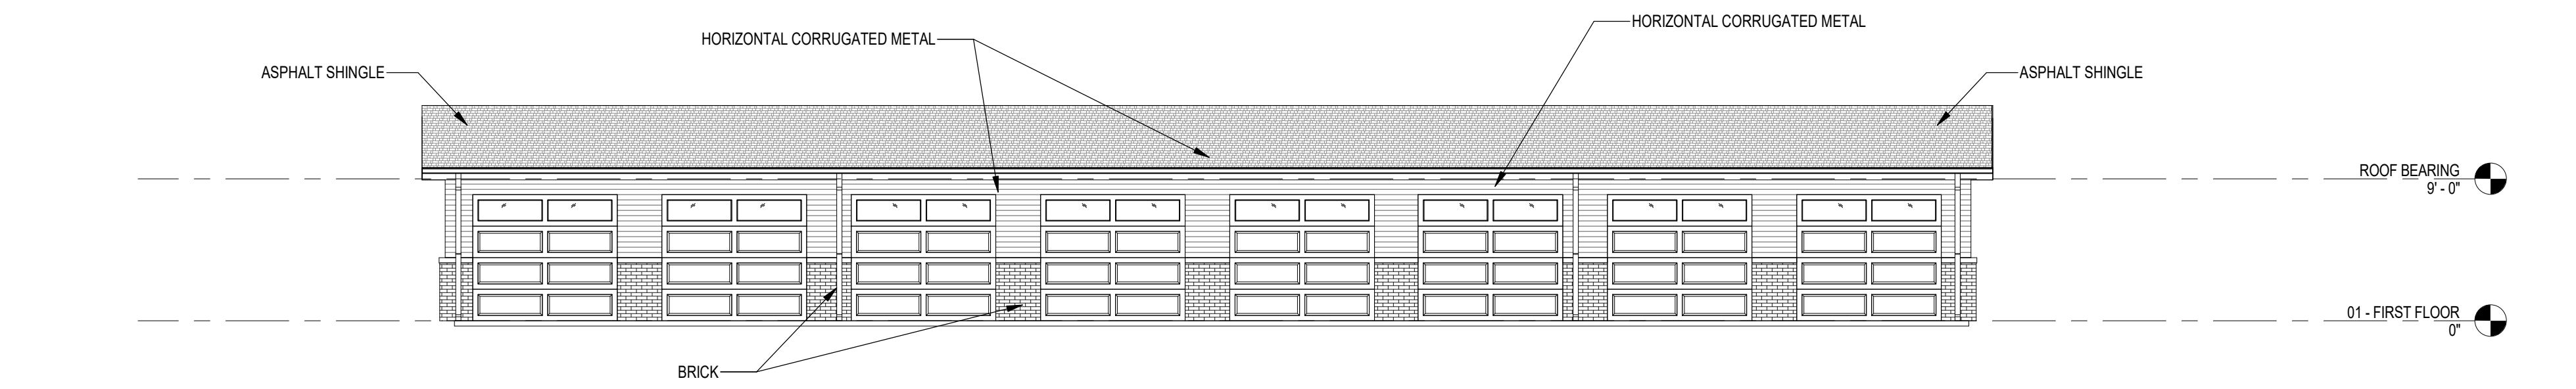

2 SOUTH ELEVATION
1/8" = 1'-0"

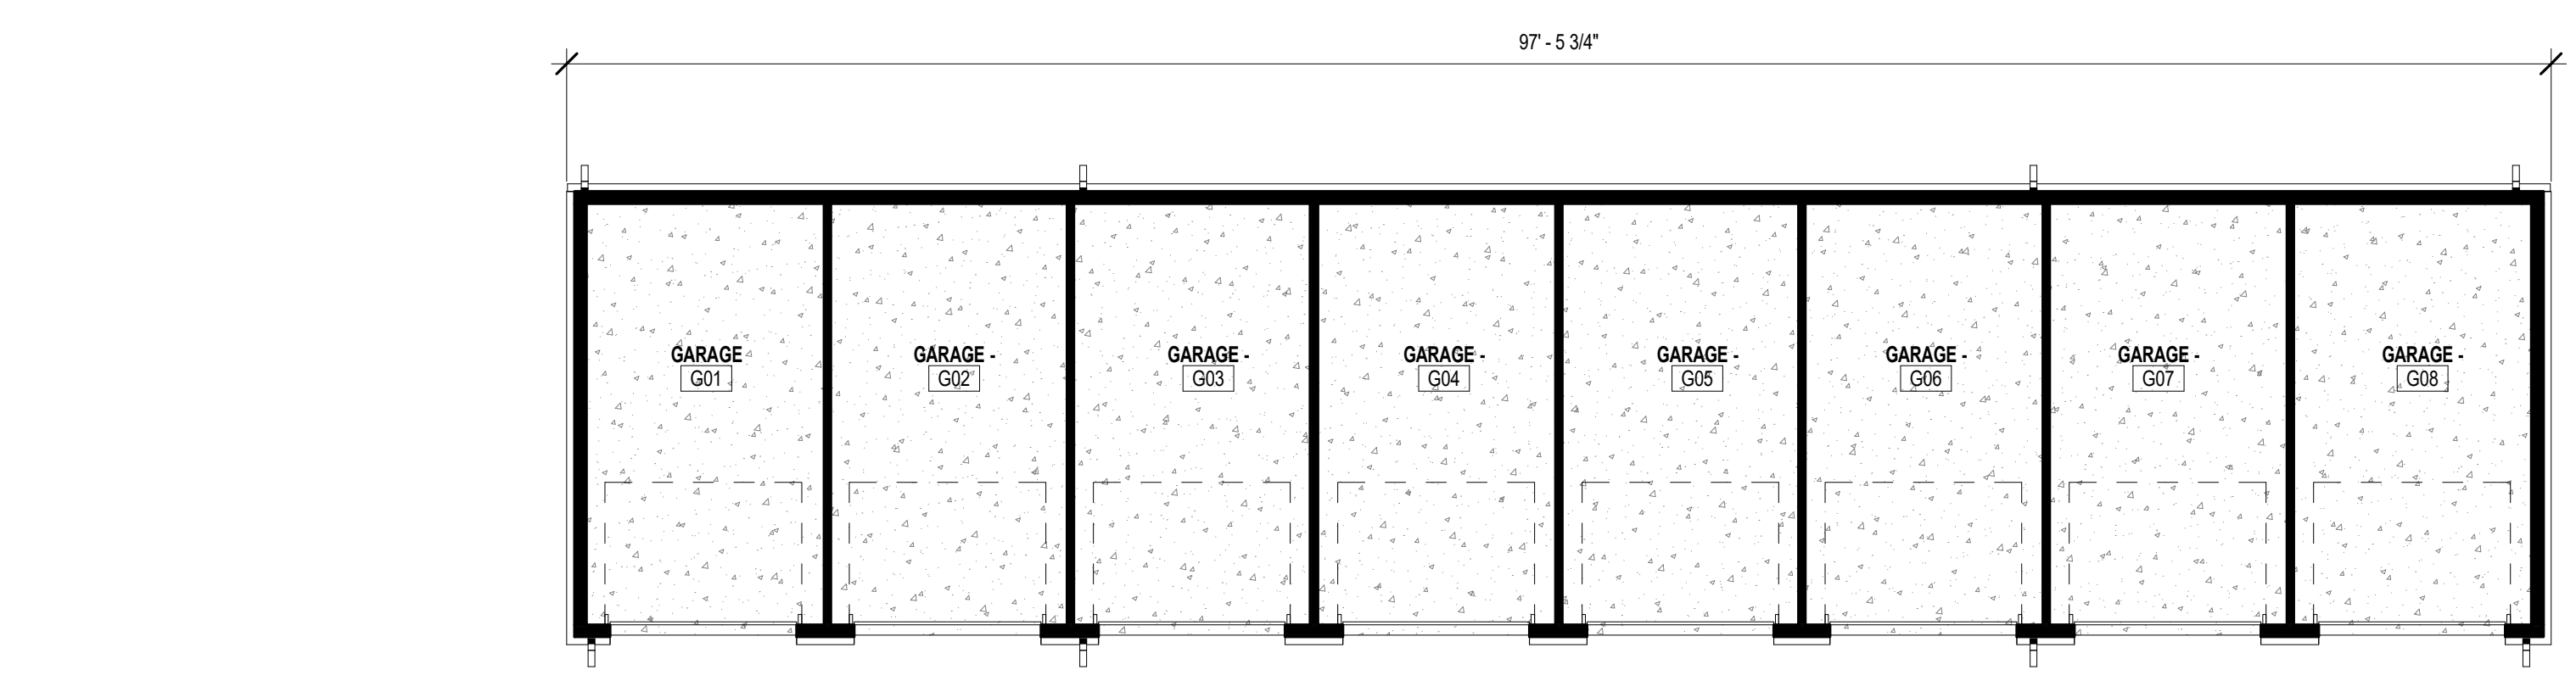

1 01 FIRST FLOOR PLAN
1/8" = 1'-0"

Revisions

Schematic

SCOPE DOCUMENTS

Drawing Date
06/05/18

ARTISAN VILLAGE

GARAGE TYP.

Project No. THE ALEXANDER COMPANY
218015.00 000123


Sheet Title
GARAGE - TYP.

Copyright © 2017 Kahler Slater, Inc. All rights reserved.
111 West Wisconsin Avenue, Milwaukee, Wisconsin 53203
Telephone 414.272.2000 Fax 414.272.2001
44 East Mifflin Street, Suite 700, Madison, Wisconsin 53703
Telephone 608.283.6300 Fax 608.283.6317

Sheet No.
ASK-013




CLAPBOARD SIDING
DARK ORANGE

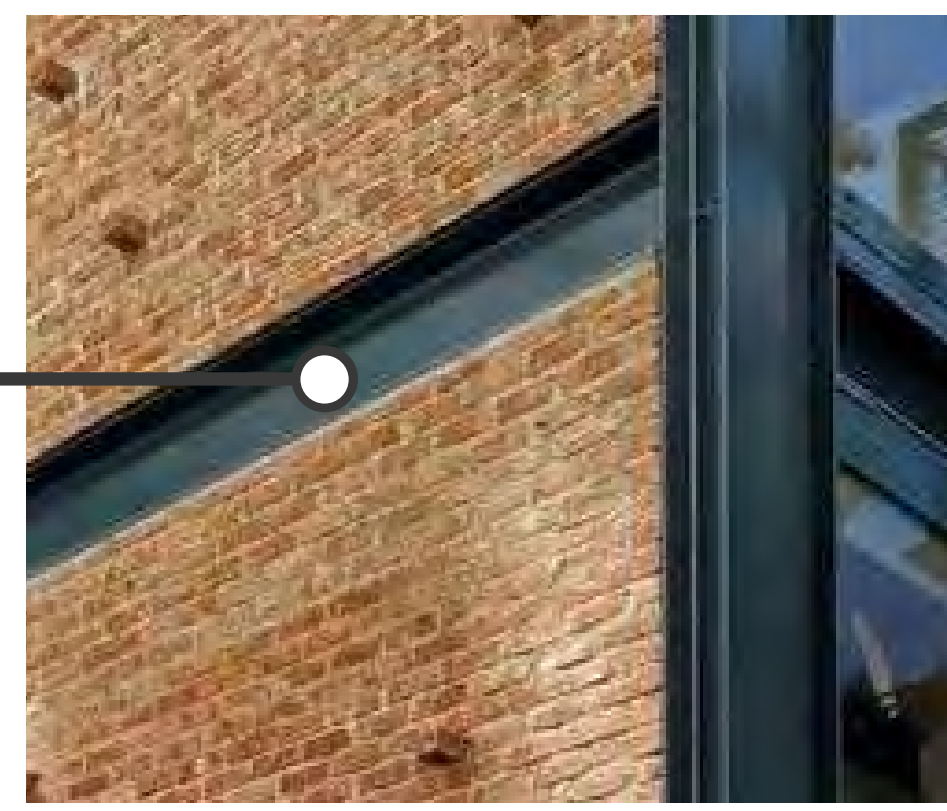

STEEL CHANNEL ABOVE OPENINGS
BLACK



VERTICAL CORRUGATED METAL
LIGHT GRAY / SILVER

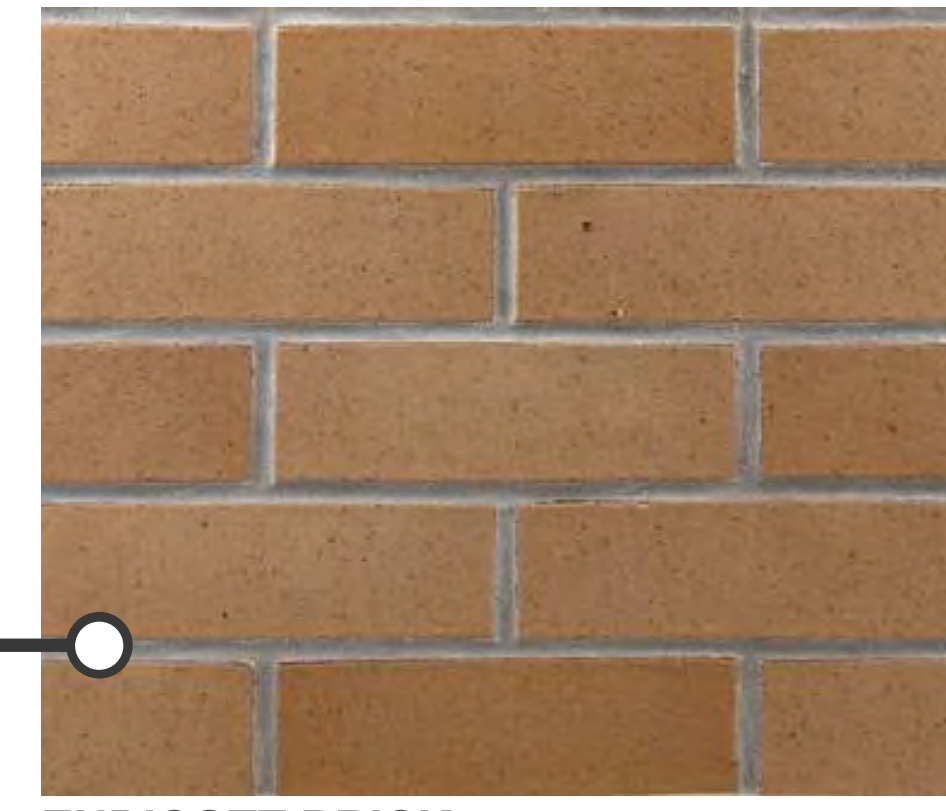

ENDICOTT BRICK
DESERT IRONSPOT LIGHT



NOT FOR
CONSTRUCTION

Revisions

Schematic

SCOPE DOCUMENTS

Drawing Date
06/05/18

ARTISAN VILLAGE

PROJECT RENDERINGS

Project No. THE ALEXANDER COMPANY
218015.00 000123

Sheet Title
**PERSPECTIVE OF
LIVE/WORK**

Copyright © 2018 Kahler Slater, Inc. All rights reserved.
111 West Wisconsin Avenue, Milwaukee, Wisconsin 53203
Telephone 414.272.2000 Fax 414.272.2001
44 East Mifflin Street, Suite 700, Madison, Wisconsin 53703
Telephone 608.283.6300 Fax 608.283.6317

Sheet No.
ASK-017