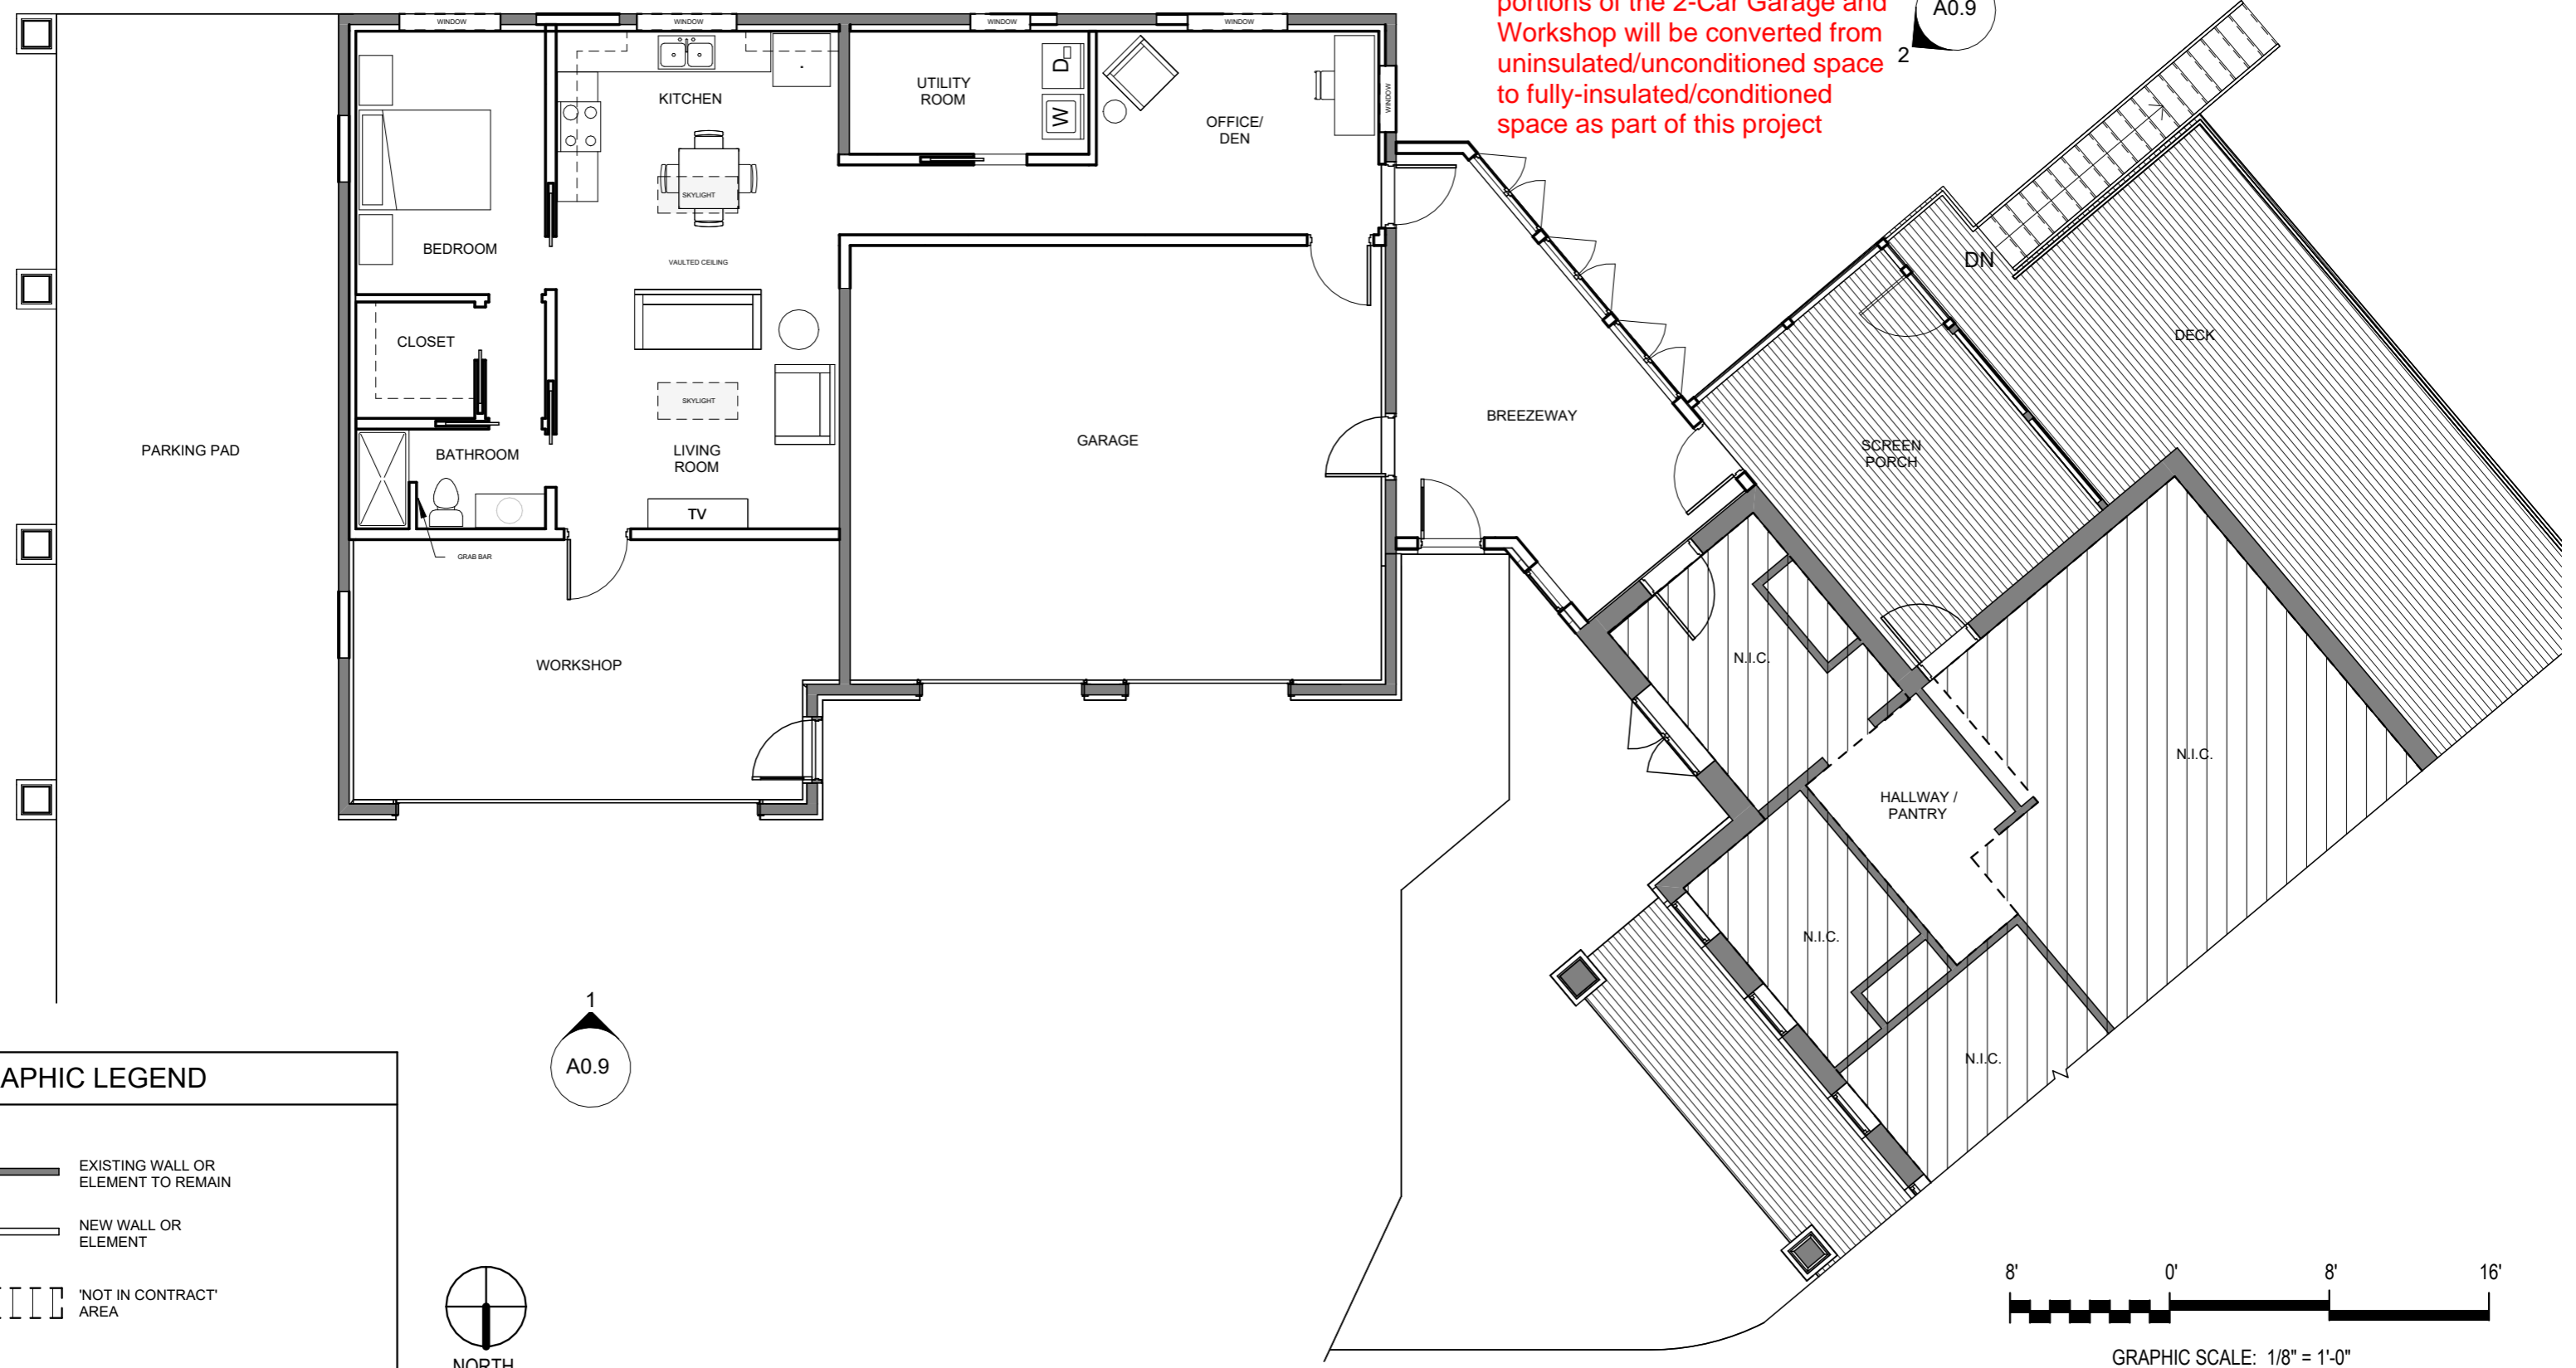

 



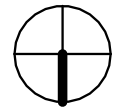
The existing Breezeway, and portions of the 2-Car Garage and Workshop will be converted from uninsulated/unconditioned space to fully-insulated/conditioned space as part of this project

A0.9



GRAPHIC LEGEND

-  EXISTING WALL OR ELEMENT TO REMAIN
-  NEW WALL OR ELEMENT
-  'NOT IN CONTRACT' AREA

 NORTH

1
A0.9



GRAPHIC SCALE: 1/8" = 1'-0"



REESE RENOVATION AND ACCESSORY BUILDING

1ST FLOOR PLAN - OPTION 2

A0.7.2

Date 12.23.2024 Scale 1/8" = 1'-0"