
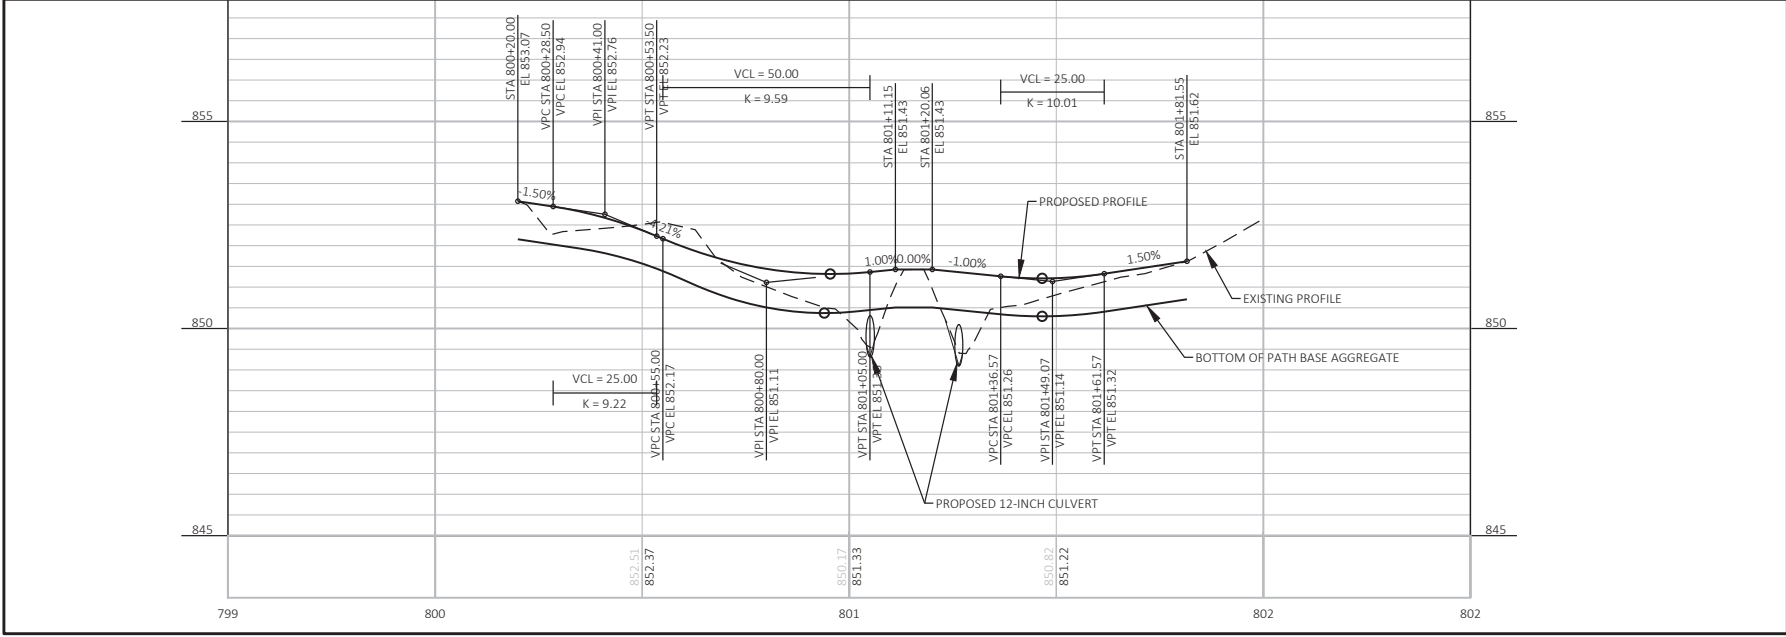


PLT DATE: 10/14/2023 3:34 PM

PLT BY: BRIAN ST. VINCENT

FILE NAME: G:\BANK COUNTY\13044-000 LOWER YAHARA RIVER TRAIL PH3\CIVIL 3D\DESIGN\EDGELINES\PAVT\_WDPC\_ALT.DWG

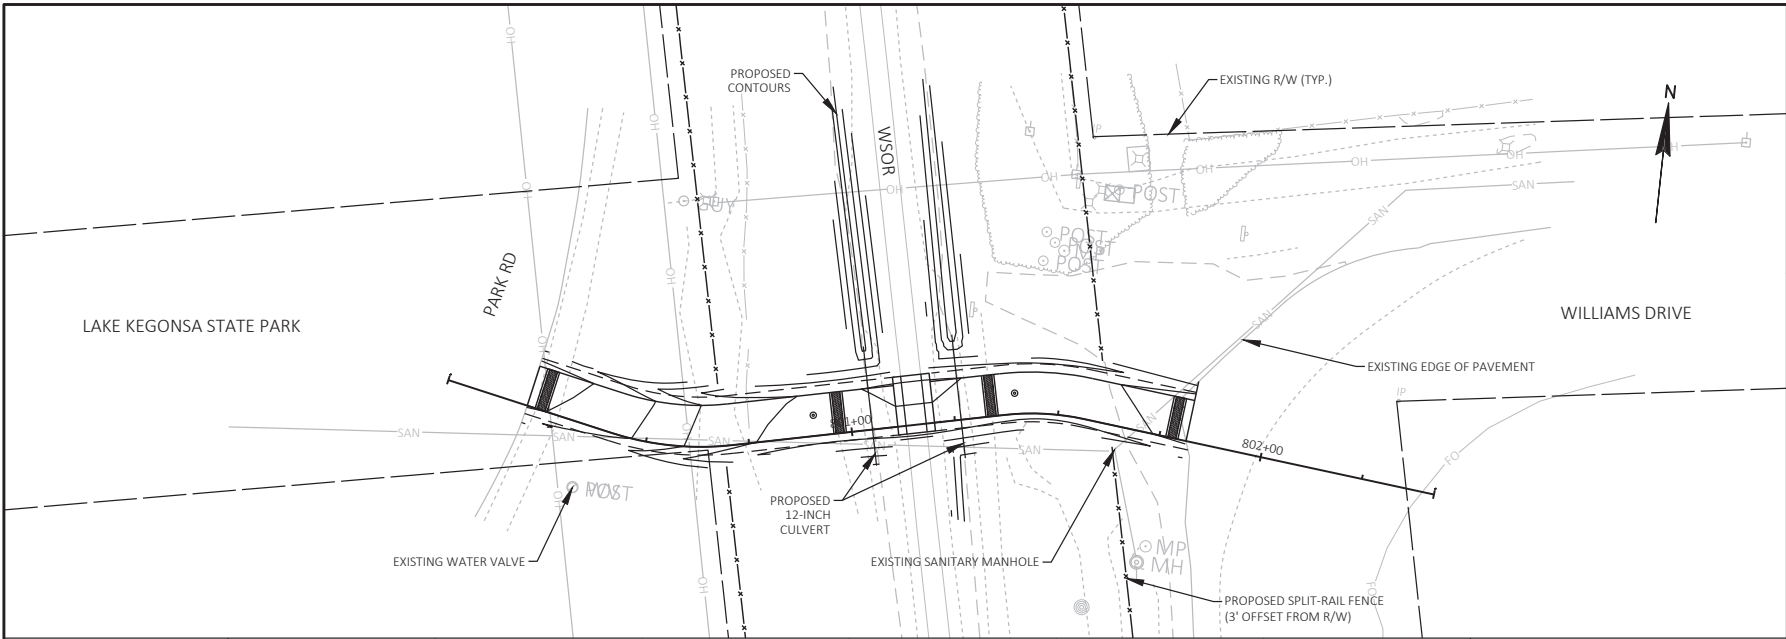

**KL**  
**Engineering**  
 [A] Better Experience  
 5400 King James Way  
 Suite 200  
 Madison, WI 53719  
 Phone: (608) 663-1218  
 Phone: (800)-810-4012  
 http://klengineering.com  
 email@klengineering.com

LOWER YAHARA RIVER TRAIL  
**WILLIAMS DRIVE RAILROAD CROSSING**  
**SOUTHERN ALTERNATIVE**

Project No: XXXXXXXX  
 Date: XX-XX-XXXX  
 Designed By: XXX  
 Drafted By: XXX  
 Checked By: XXXX

Revisions:

SHEET NO.