


FILE: T:\links\36
 DATE: 30-Dec-20
 LEVELS ON: 1, 2, 3, 4, 5, 6, 7, 8, 9, 10, 11, 12, 13, 14, 15, 16, 17, 18, 19, 20, 21, 22, 23, 24, 25, 26, 27, 28, 29, 30, 31, 32, 33, 34, 35, 36, 37, 38, 39, 40, 41, 42, 43, 44, 45, 46, 47, 48, 49, 50, 51, 52, 53, 54, 55, 56, 57, 58, 59, 60, 61, 62, 63

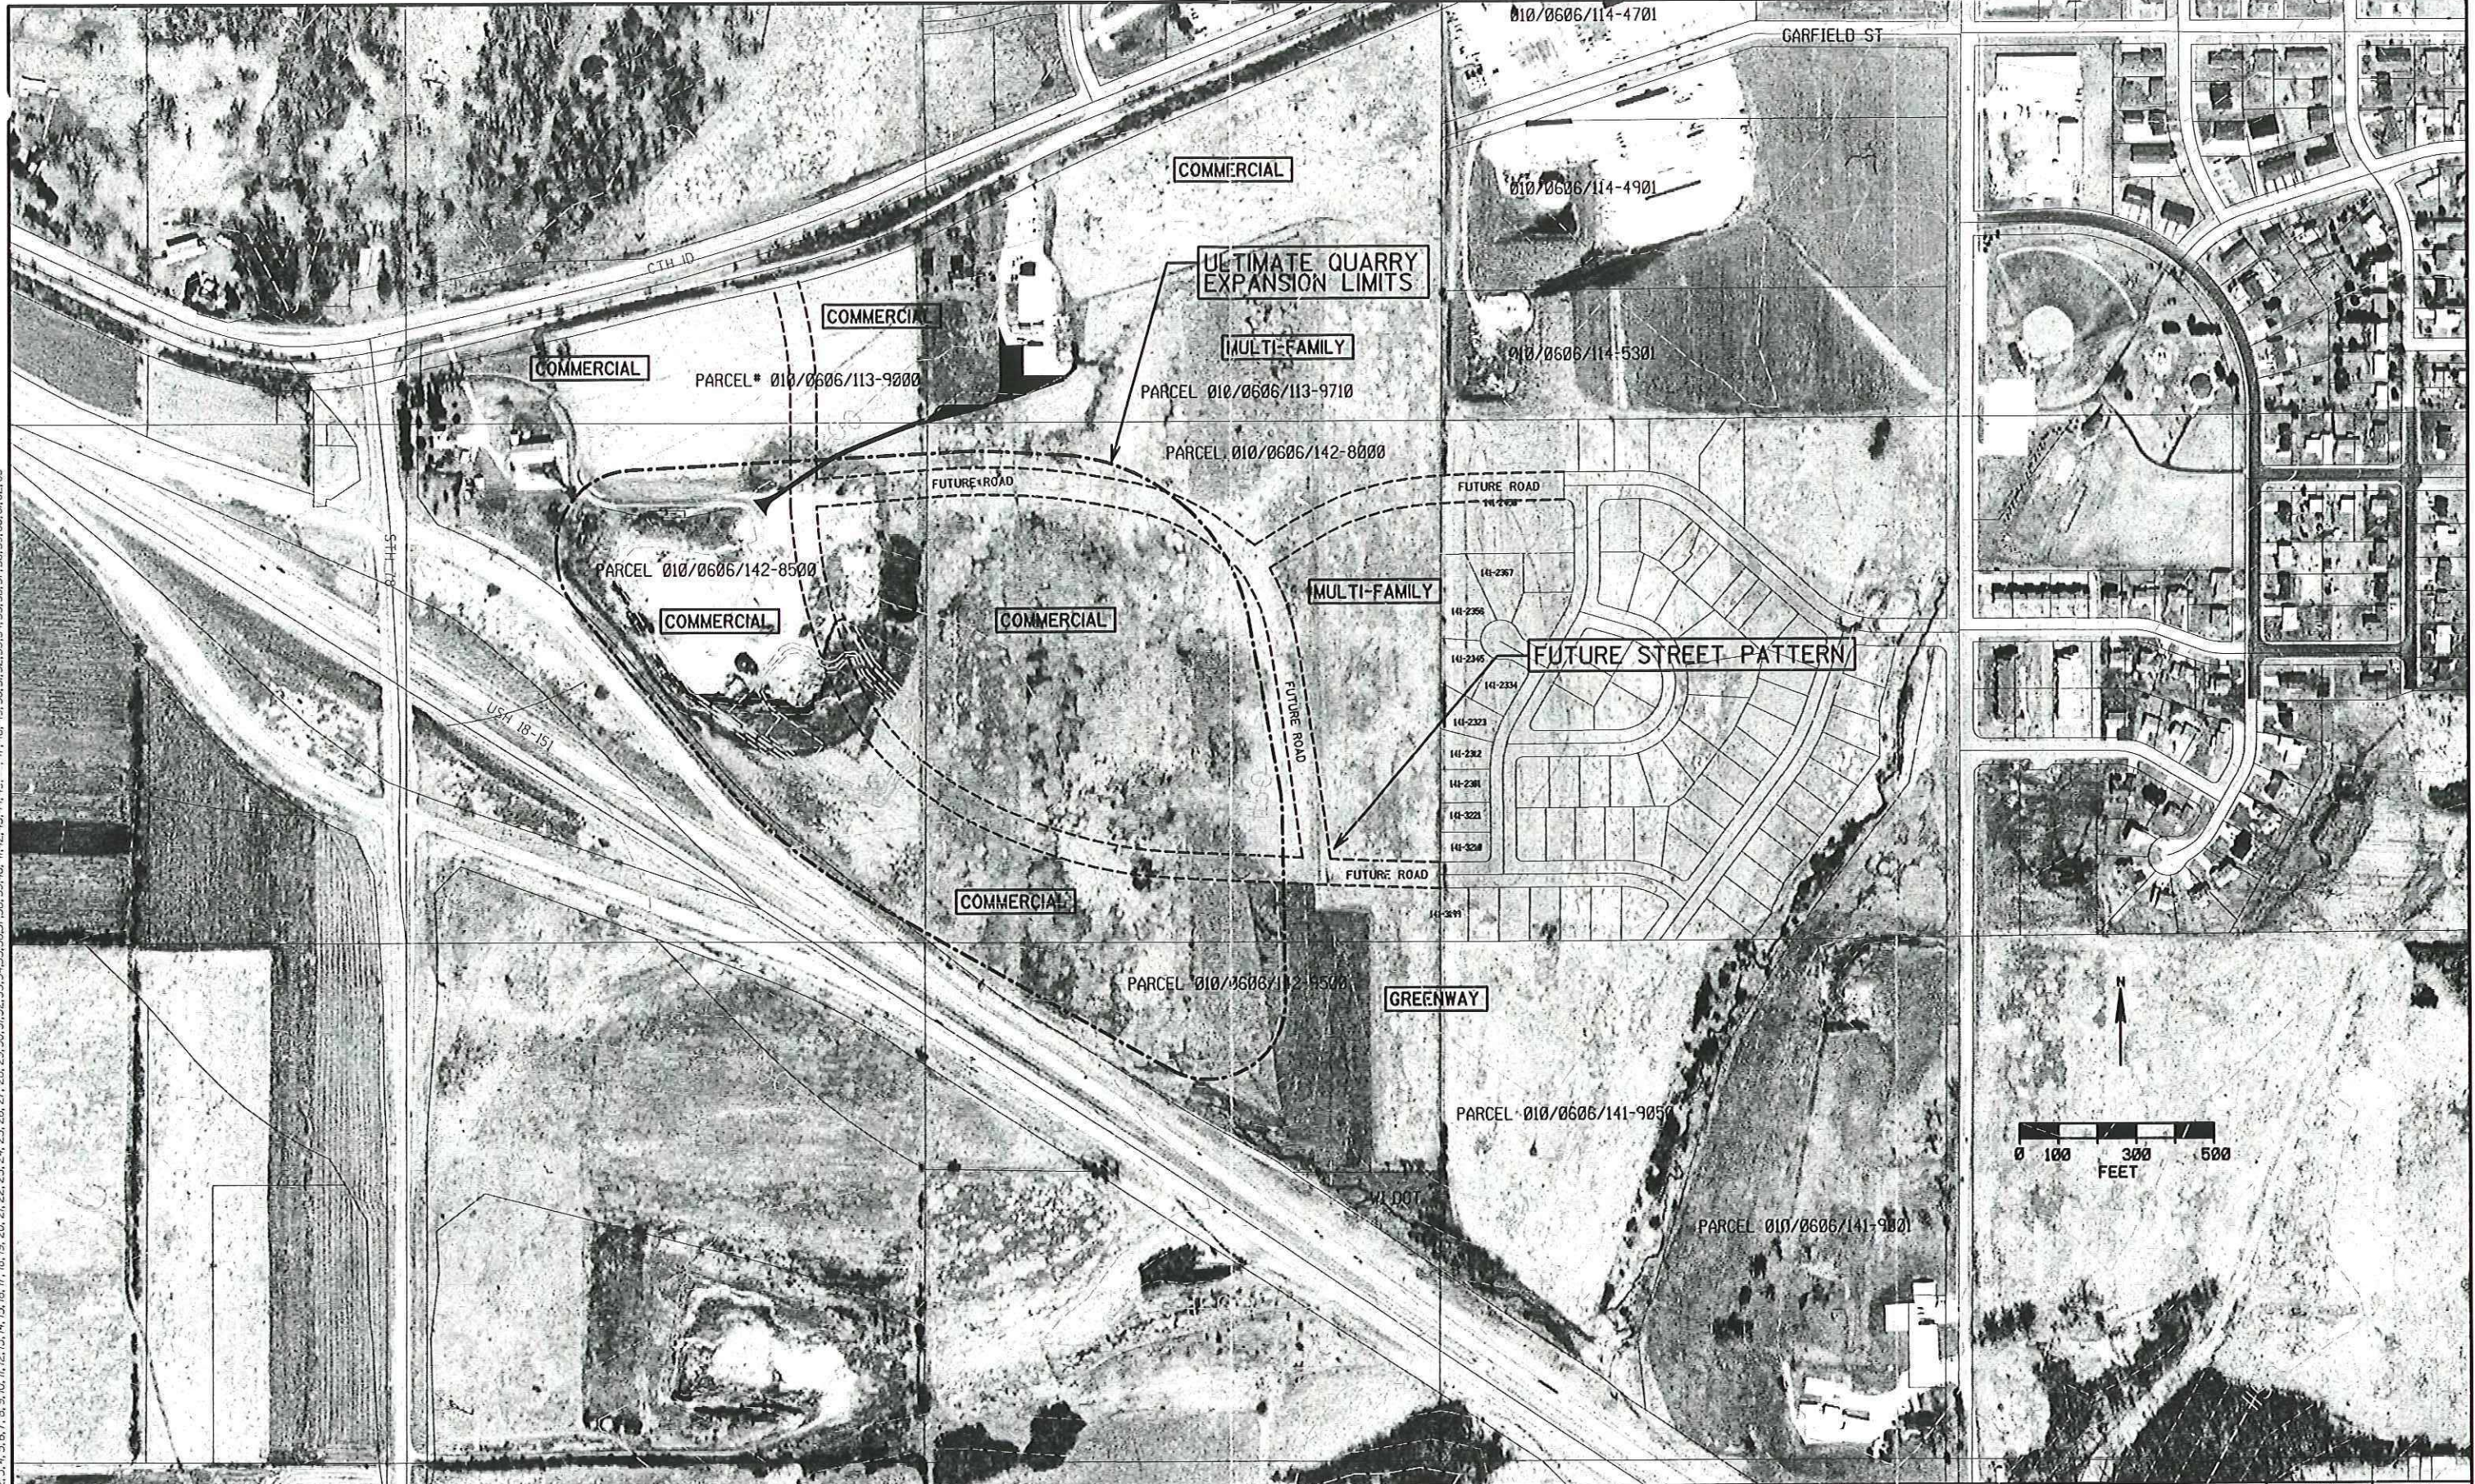

THIS DRAWING IS AND SHALL REMAIN THE PROPERTY OF GANNETT FLEMING, INC. ANY MISUSE, REUSE, ALTERATIONS, ADDITIONS, AND/OR DELETIONS OF THESE DRAWINGS ON PROJECT EXTENSIONS OR OTHER PROJECTS SHALL BE AT THE USER'S SOLE RISK AND WITHOUT LIABILITY TO GANNETT FLEMING, INC. IN THE EVENT THAT A CONFLICT ARISES BETWEEN THE SEALED DRAWINGS AND THE ELECTRONIC FILES, THE SEALED DRAWINGS WILL GOVERN.

NO.	DESCRIPTION	DATE	BY

DESIGNED	CACD	SCALE
RJS	---	AS NOTED
CHECKED	APPROVED	APPROVED
---	---	---


Gannett Fleming
 MADISON, WISCONSIN

MOUNT HOREB, WISCONSIN
QUARRY RECLAMATION PLAN

FINK'S PAVING & EXCAVATING
 PROPOSED
LAND USE PLAN

JOB No.	FIGURE
39647.000	3
DATE	DECEMBER 2001