




PROJECT SITE



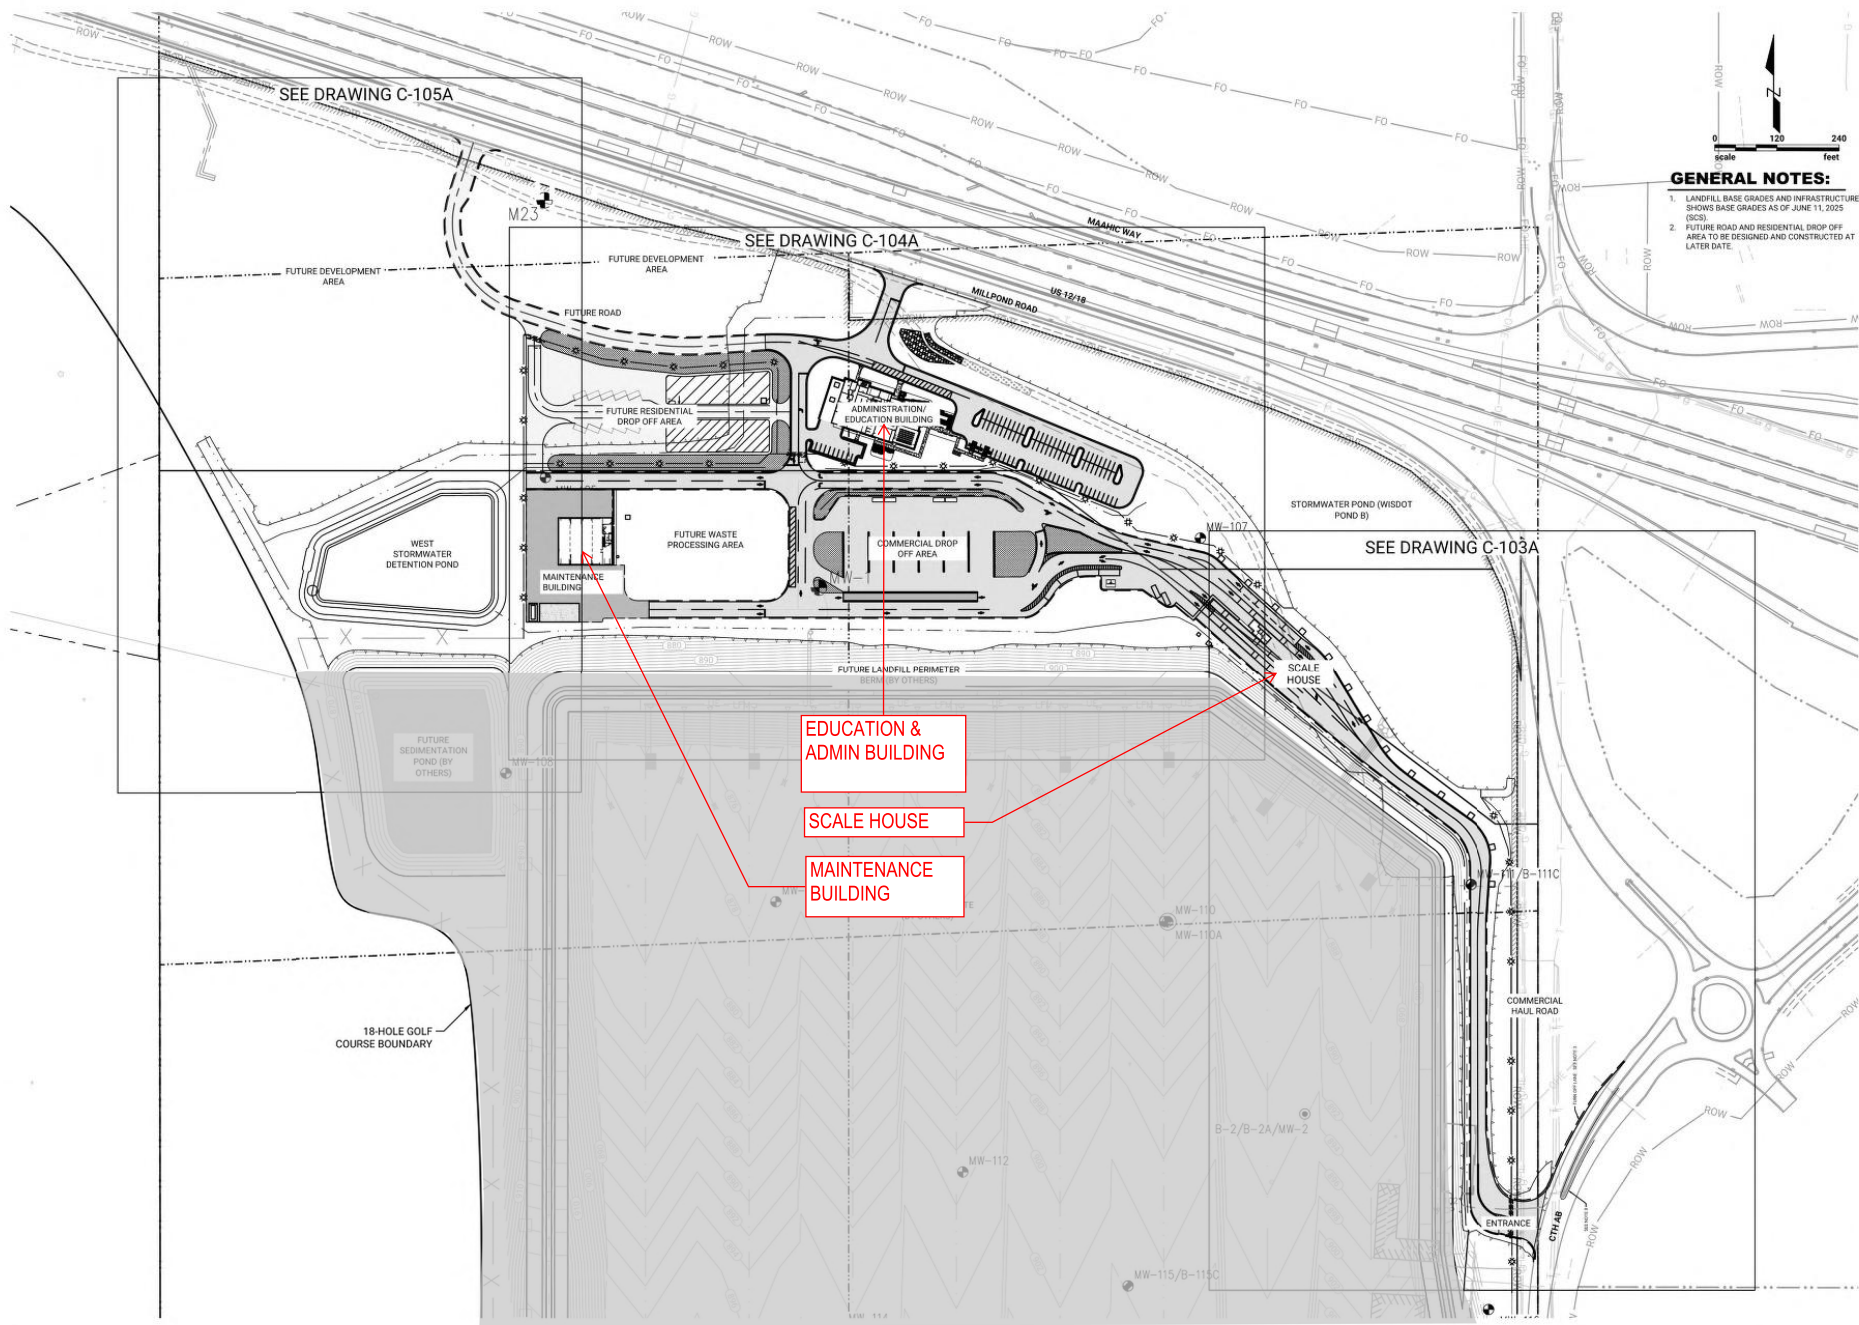

0 120 240
feet

GENERAL NOTES:

1. LANDFILL BASE GRADES AND INFRASTRUCTURE SHOWS BASE GRADES AS OF JUNE 11, 2025 (DCS).
2. FUTURE ROAD AND RESIDENTIAL DROP OFF AREA TO BE DESIGNED AND CONSTRUCTED AT LATER DATE.



STRANG
ARCHITECTURE
ENGINEERING
INTERIOR DESIGN
MADISON, WI | WAUKESHA, WI



Foth
STRUCTURAL
ENGINEERS, LLC
www.fothinc.com

saiki
DESIGN

KEY PLAN	
DATE	
DESCRIPTION	

DANE COUNTY DEPT OF WASTE AND RENEWABLES -
DANE COUNTY SUSTAINABILITY CAMPUS

4400 BRANDT ROAD
MADISON, WI 53718

DATE: 08/13/2025
DRAWING SET: 1716.00
PROJECT NO: 2024-03


August 23, 2025 9:40 AM

**NOT FOR
CONSTRUCTION**

OVERALL PLAN

C-101



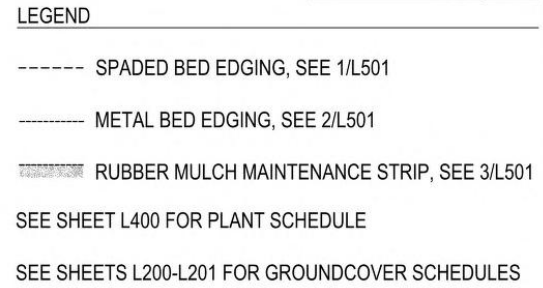



EDUCATION AND ADMIN CENTER GROUND VIEW FROM NORTH



EDUCATION AND ADMIN CENTER GROUND VIEW FROM NORTHEAST



EDUCATION AND ADMIN CENTER GROUND VIEW FROM EAST

COPYRIGHT STRANG, INC. 2025




EDUCATION AND ADMIN CENTER GROUND VIEW FROM SOUTHEAST




EDUCATION AND ADMIN CENTER GROUND VIEW FROM SOUTHWEST



EDUCATION AND ADMIN CENTER GROUND VIEW FROM NORTHWEST

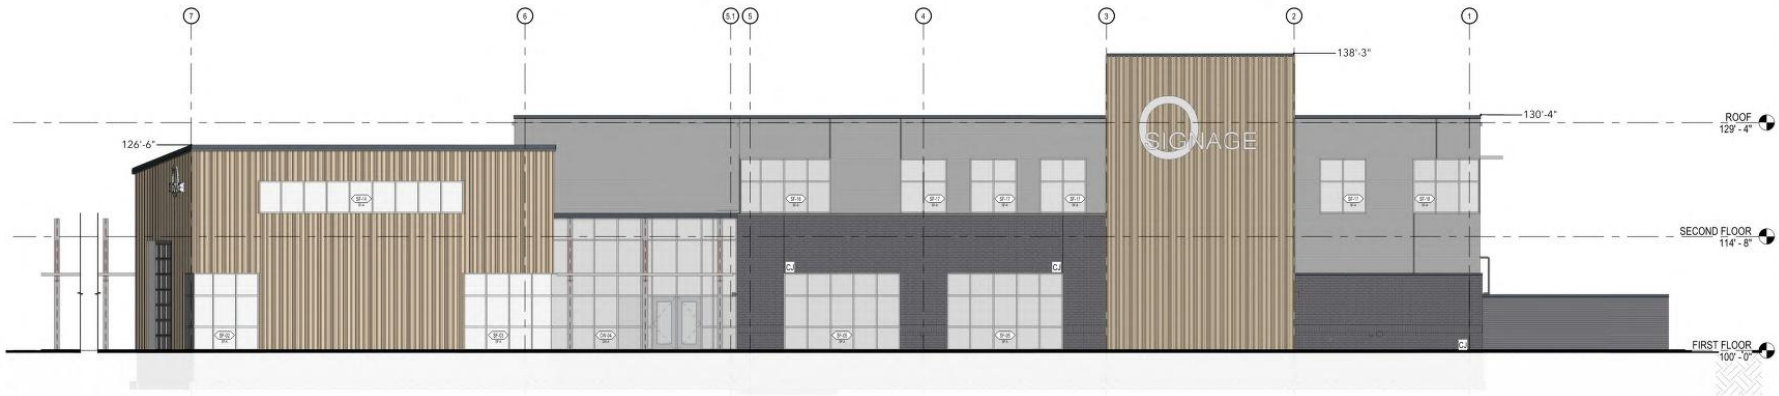

1 NORTH ELEVATION
SCALE: 1/8" = 1'-0"

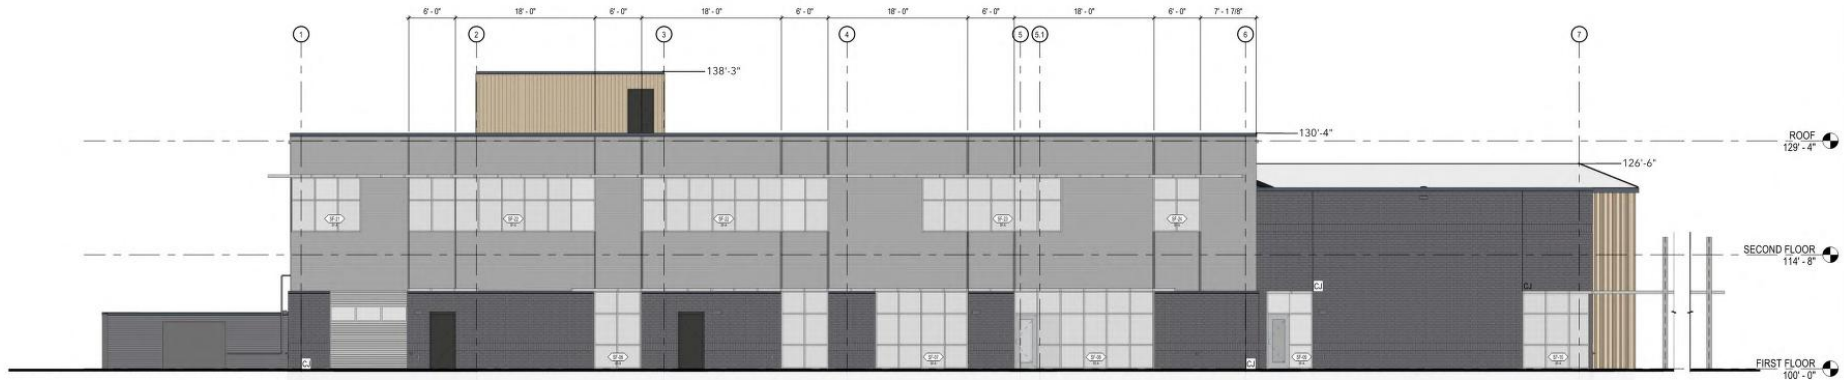

2 SOUTH ELEVATION
SCALE: 1/8" = 1'-0"



EXTERIOR FINISH LEGEND	
	BRICK (BR-1)
	METAL PANEL (MP-1)
	METAL PANEL (MP-2)
	METAL PANEL (MP-3)
	INSULATED GLAZING UNIT (IGU-1)
	INSULATED GLAZING UNIT (IGU-2)
	INSULATED GLAZING UNIT (IGU-3)
	INSULATED GLAZING UNIT (IGU-4)

EXTERIOR FINISHES SCHEDULE		
ABB	SYSTEM/COMPONENT	MFR/FINISH/COLOR
03	CONCRETE	
	EXPOSED CAST IN PLACE CONCRETE	RUBBED FINISH
04	MASONRY	
BR-1	BRICK	ENDICOTT MANGANESE IRONSPOT UTILITY VELOUR - 13 RUNNING BOND
	CAST STONE MASONRY	ACCENT BAND - BOG ARRISSCRAFT
	CONCRETE MASONRY UNITS	TRIMMANCE STONE COLOR BOX
	MORTAR	AS APPROVED BY ARCHITECT
05	METALS	
	STEEL LINTELS	PAINT TO MATCH ADJACENT MASONRY
07	THERMAL AND MOISTURE PROTECTION	
	GUTTERS AND DOWNSPOUTS	PAINTED ALUMINUM GUTTERS AND DOWNSPOUTS - MATCH ADJACENT FACADE MATERIAL COLOR
	JOINT SEALANTS	MATCH ADJACENT FACADE MATERIAL COLOR. AT JOINTS WITH TWO OR MORE MATERIALS, MATCH THE LIGHTEST ADJACENT MATERIAL.

EXTERIOR FINISHES SCHEDULE		
ABB	SYSTEM/COMPONENT	MFR/FINISH/COLOR
	METAL FLASHING	MATCH ADJACENT METAL PANEL SYSTEM
MRP-1	METAL ROOF PANELS	
	METAL WALL PANELS	METAL PANEL BOG ATAS RIGID-WALL II, HORIZONTAL ORIENTATION, CHARCOAL
MP-2	METAL WALL PANELS	METAL PANEL BOG LONGBOARD TONGUE AND GROOVE PLANKS, VERTICAL ORIENTATION, WOODGRAIN FINISH
MP-3	METAL WALL PANELS	METAL PANEL BOG ATAS RIGID-WALL II, HORIZONTAL ORIENTATION, CHARCOAL
	ROOF EDGE CORING	MATCH ADJACENT METAL PANEL SYSTEM
	ROOF EDGE FASCIA	MATCH ADJACENT METAL PANEL SYSTEM

EXTERIOR FINISHES SCHEDULE		
ABB	SYSTEM/COMPONENT	MFR/FINISH/COLOR
08	OPENINGS	
CW-A	CURTAINWALL FRAMING	2" X 1 1/2" CURTAINWALL FRAMING, CLEAR ANODIZED ALUMINUM FINISH
IGU-1	INSULATED GLASS UNITS	1" INSULATED GLASS UNIT, HEAT STRENGTHENED, LOW-E, GREY TINT
IGU-2	INSULATED GLASS UNITS	1" INSULATED GLASS UNIT, TEMPERED SAFETY GLAZING, LOW-E, GREY TINT
IGU-3	INSULATED GLASS UNITS	1" INSULATED GLASS UNIT, TEMPERED SAFETY GLAZING, BRID-SAFE, ACID-ETCHED, LOW-E, GREY TINT
IGU-4	INSULATED GLASS UNITS	1" INSULATED GLASS UNIT, HEAT STRENGTHENED, BRID-SAFE, ACID-ETCHED, LOW-E, GREY TINT
	DOORS	
	OVERHEAD COILING DOORS	
	OVERHEAD SECTIONAL DOORS	
SF-A	STOREFRONT FRAMING	2" X 1 1/2" STOREFRONT FRAMING, CLEAR ANODIZED ALUMINUM FINISH

KEYPLAN	
DATE	
NO.	
DESCRIPTION	



MAINTENANCE SHOP GROUND VIEW FROM NORTHEAST



COPYRIGHT STRANG, INC. 2025



MAINTENANCE SHOP GROUND VIEW FROM NORTHWEST

COPYRIGHT STRANG, INC. 2025



MAINTENANCE SHOP GROUND VIEW FROM SOUTHWEST



MAINTENANCE SHOP GROUND VIEW FROM SOUTHEAST

COPYRIGHT STRANG, INC. 2025



SCALE HOUSE GROUND VIEW FROM EAST



SCALE HOUSE GROUND VIEW FROM NORTH

COPYRIGHT STRANG, INC. 2025




SCALE HOUSE GROUND VIEW FROM WEST




SCALE HOUSE GROUND VIEW FROM SOUTH

COPYRIGHT STRANG, INC. 2025

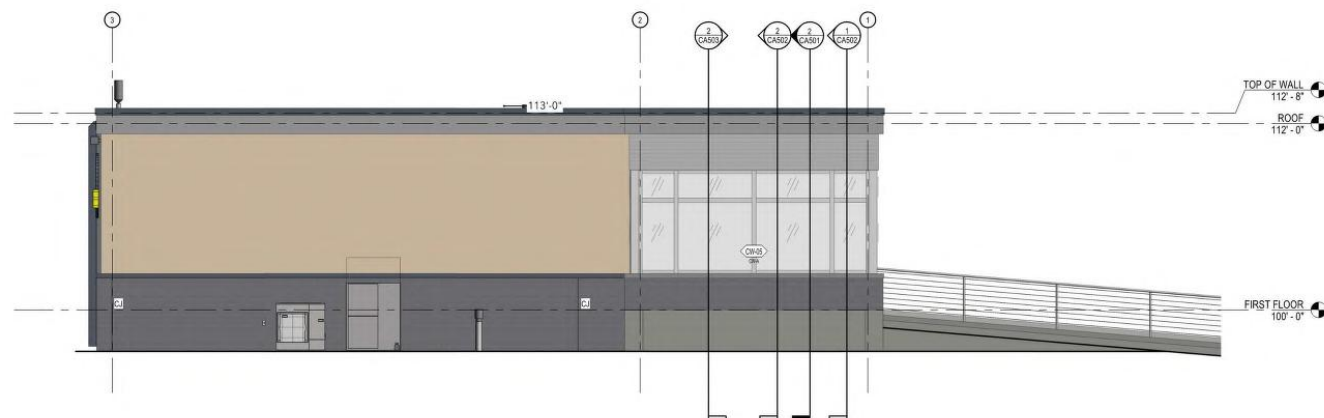

NORTH ELEVATION
SCALE: 1/4" = 1'-0"

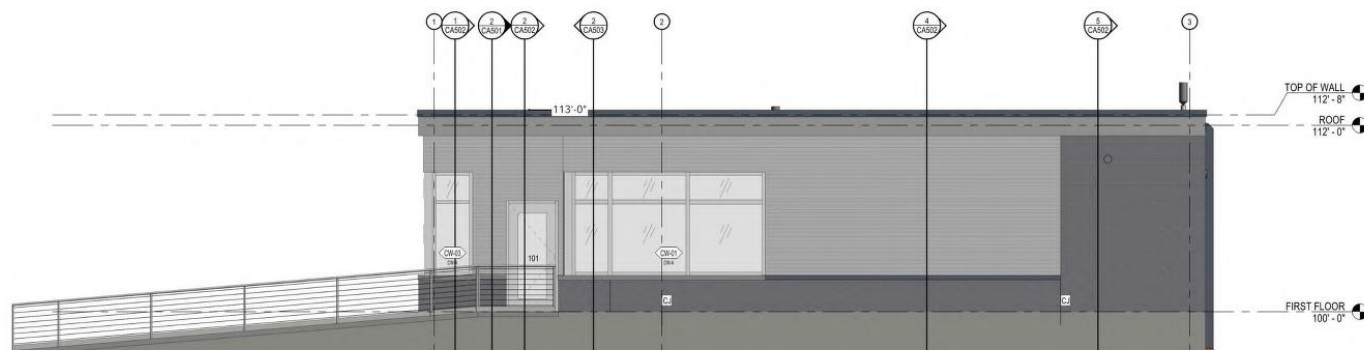



SOUTH ELEVATION
 SCALE: 1/4" = 1'-0"

EXTERIOR FINISHES

	BR-1: ENDICOTT MANGANESE IRONSPOT. UTILITY VELOUR - 1/3 RUNNING BOND
	MP-1: BOD ATAS RIGID WALL II
	MP-2: BOD LONGBOARD T&G ALUMINUM WOOD GRAINED PLANK
	MP-3: BOD ATAS RIGID WALL II CHARCOAL

EXTERIOR FINISHES SCHEDULE

ABBR	SYSTEM/COMPONENT	MFR/FINISH/COLOR
CC	CONCRETE	
CE	EXPOSED CAST IN PLACE CONCRETE	
CM	MASONRY	
BR1	BRICK	EDLWYTT MANAGER, ROKPORT UNION CLOU, 13 RUNNING BOND
CM-1	CONCRETE MASONRY UNITS	
CM-1	CAST STONE MASONRY	ACCENT BOND, ROE ARCHITECT "RENAISSANCE STONE" COLOR XXX AS APPROVED BY ARCHITECT
CM	MORTAR	
GL	GLASS	
GL	GLASS, LITE/LITES	POINT TO MATCH ADJACENT MASONRY
GD-1	OUTLET AND MOISTURE PROTECTION	
GD-1	GUTTERS AND DOWNSPOUTS	PAINTED ALUMINUM GUTTERS AND DOWNSPOUTS - MATCH ADJACENT FACADE MATERIAL, COLOR
JS-1	JOINT SEALANTS	MATCH ADJACENT FACADE MATERIAL COLOR, ALL JOINTS WITH JOINT MATERIALS. MATCH THE LIGHTEST ADJACENT MATERIAL.
MF-1	METAL FLASHING	MATCH ADJACENT METAL PANEL SYSTEM
MF-1	METAL WALL PANELS	METAL PANEL, BODY: 24S RIGID WALL HORIZONTAL ORIENTATION
MF-2	METAL WALL PANELS	METAL PANEL, BODY: 24S RIGID WALL HORIZONTAL ORIENTATION, CHAMFRO
MF-3	METAL WALL PANELS	METAL PANEL, BODY: LONGBOARD TONGUE AND GROOVE FINISH VERTICAL ORIENTATION, WOODGRAIN FINISH
REC-1	ROOF EDGE COPING	MATCH ADJACENT MATERIAL
REC-1	ROOF EDGE FASCIA	MATCH ADJACENT METAL PANEL SYSTEM
RO	OPENINGS	
CS-1	CONCRETE RESISTANT GLASS	LEVEL 3, LEADWAD #125K*
SF-4	STOREFRONT FRAMING	7" X 4" L2 FRAMING, CLEAR ANODIZED ALUMINUM FINISH
SL	ALUMINUM SLIM SCREEN	
RO FINISHES		
EP-1	EXTERNAL PAINTING	
10 SPECIALTIES		
10	STAIN CANOPIES	
*CM = STORY BUILDING UNDER 10,000 SF, RIBD = STAIN GLASS NOT RIBD (R)		

*ONE STORY BUILDING UNDER 10,000 SF. BIRD SAFE GLASS NOT REQUIRED

BR-1



MP-1



MP-3



MP-3



COPYRIGHT STRANG, INC. 2025

NO	DESCRIPTION	DATE
REVISIONS		

DANE COUNTY DEPT OF WASTE & RENEWABLES -

NOT FOR
CONSTRUCTION

DATE: 06/13/2025
DRAWING SET 75% DD
PROJECT NO. 2024131

CA401



EXTERIOR FINISHES	
	BR-1: ENDICOTT MANGANESE IRONSPOT. UTILITY VELOUR - 1/3 RUNNING BOND
	MP-1: 800 ATAS RIGID WALL II
	MP-2: 800 LONGBOARD T&G ALUMINUM WOOD GRAINED PLANK
	MP-3: 800 ATAS RIGID WALL II CHARCOAL

EXTERIOR FINISHES SCHEDULE		
ABBR	SYSTEM/COMPONENT	MR/FINISH/COLOR
CC	CONCRETE	
CC1	EXPOSED CAST IN PLACE CONCRETE	
CM	MASONRY	
BR1	BRICK	ENGLITCH MANGANESE IRONSPOT 75/25 VIOLETT, 1/3 RUNNING BON
CM1-1	CONCRETE MASONRY UNITS	
SM-1	CAST STONE MASONRY	ACCENT BOND - BOND ABUSART PENMANISAGE STONE COLOR XXX AS APPROVED BY ARCHITECT
MT	MORTAR	
MS	METALS	
ST	STEEL, LINTELS	PAINT TO MATCH ADJACENT MASONRY
TR	TERMINAL AND WEATHER PROTECTION	
GD-1	GUTTERS AND DOWNSPOUTS	PAINTED ALUMINUM GUTTERS AND DOWNSPOUTS. MATCH ADJACENT FACADE MATERIAL, COLOR
JS-1	JOINT SEALANTS	MATCH ADJACENT FACADE MATERIAL. MATCH ADJ. JOINTS WITH TWO (2) OR MORE MATERIALS. MATCH THE LIGHTEST ADJACENT MATERIAL.
MF-1	METAL FLASHING	MATCH ADJACENT METAL PANEL SYSTEM
MP-1	METAL WALL PANELS	METAL PANEL BODY AT RIGID-RIB HORIZONTAL ORIENTATION, CHAMFER
MP-2	METAL WALL PANELS	METAL PANEL BODY AT RIGID-RIB HORIZONTAL ORIENTATION, CHAMFER
MP-3	METAL WALL PANELS	METAL PANEL BODY LONGBOARD TONGUE AND GROOVE PANELS VERTICAL ORIENTATION, WOODGRAIN FINISH
REC-1	ROOF EDGE COPING	MATCH ADJACENT METAL PANEL SYSTEM
REF-1	ROOF EDGE FASCIA	MATCH ADJACENT METAL PANEL SYSTEM
RO OPENINGS		
SA-1	SAFETY GLASS	2, 4, 6 LEXIGARD 91250
SF-A	STOREFRONT FRAMING	E X 1 1/2" FRAMING, CLEAR ANODIZED ALUMINUM FINISH
SS-1	ALUMINUM SUN SCREEN	
FIN FINISHES		
EP-1	EXTERIOR PAINTING	
FS	SPECIALTIES	
MC-1	METAL CANOPIES	



STRANG

ARCHITECTURE
ENGINEERING
INTERIOR DESIGN

MADISON, WI | WAUKESHA, WI

saiki
DESIGN[illegible]

DANE COUNTY DEPT OF WASTE & RENEWABLES -


DANE COUNTY DISTRICT COURT
SCALE HOUSE
4452 BRANDT ROAD
MADISON, WI 53718

DATE:	06/13/2025
DRAWING SET	75% DO
PROJECT NO.	2024131

PROJECT NO. 2024121
EXTERIOR ELEVATIONS

NOT FOR
CONSTRUCTION

CA402

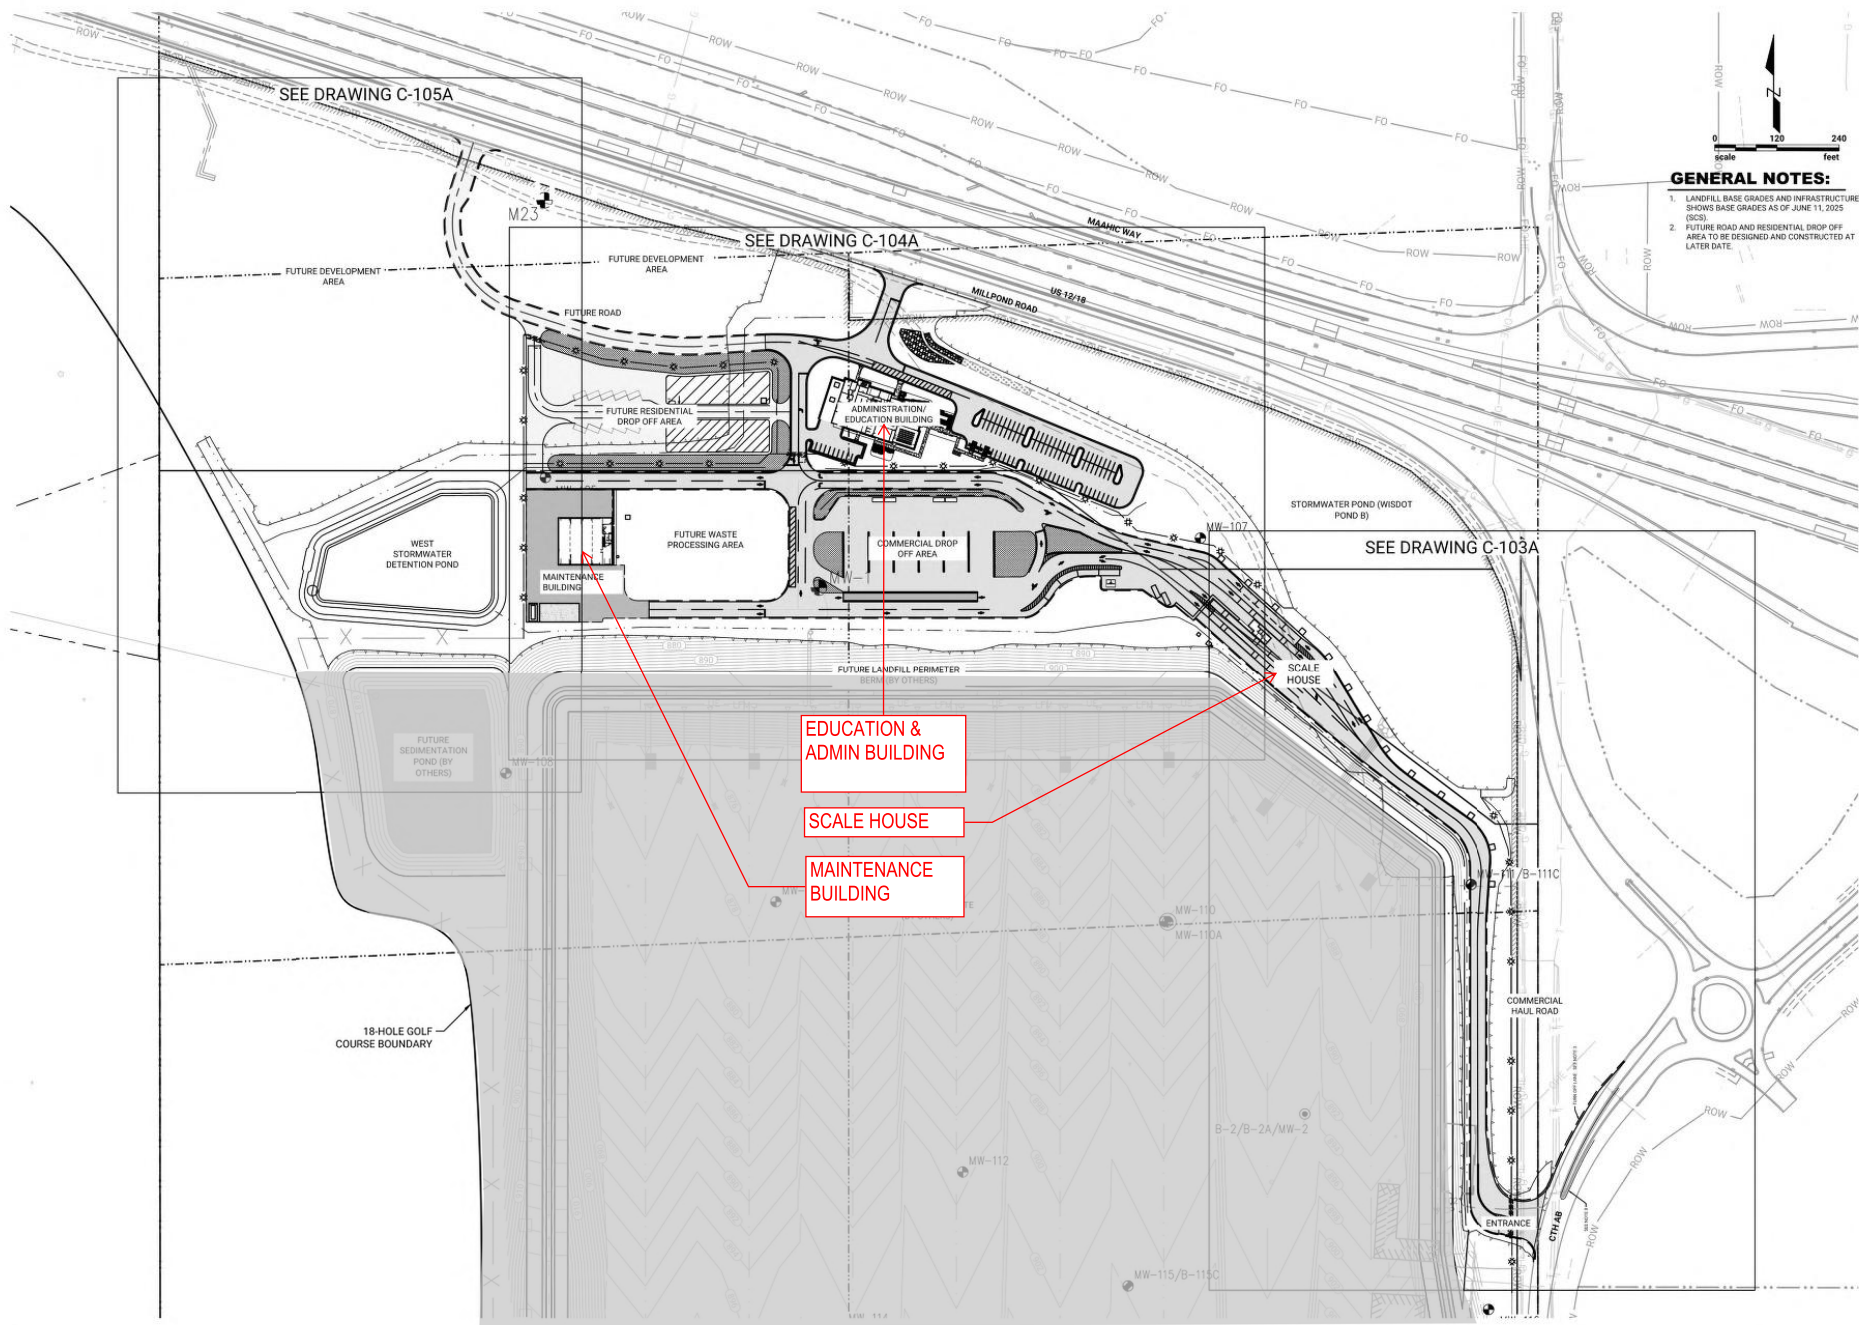

0 120 240
feet

GENERAL NOTES:

1. LANDFILL BASE GRADES AND INFRASTRUCTURE SHOWS BASE GRADES AS OF JUNE 11, 2025 (DCS).
2. FUTURE ROAD AND RESIDENTIAL DROP OFF AREA TO BE DESIGNED AND CONSTRUCTED AT LATER DATE.

STRANG
ARCHITECTURE
ENGINEERING
INTERIOR DESIGN
MADISON, WI | WAUKESHA, WI

Foth
(mp)² STRUCTURAL ENGINEERS, LLC
www.fothmp2.com

saiki
DESIGN

KEY PLAN	
DATE	
DESCRIPTION	
NO.	
REVISION	

DANE COUNTY DEPT OF WASTE AND RENEWABLES -
DANE COUNTY SUSTAINABILITY CAMPUS

4400 BRANDT ROAD
MADISON, WI 53718

DATE: 08/13/2025
DRAWING SET: 1716.00
PROJECT NO: 2024-03

NOT FOR CONSTRUCTION

OVERALL PLAN

August 23, 2025 9:40 AM