

Type A Fixture




Type B Fixture



Type C Fixture



Type D Fixture

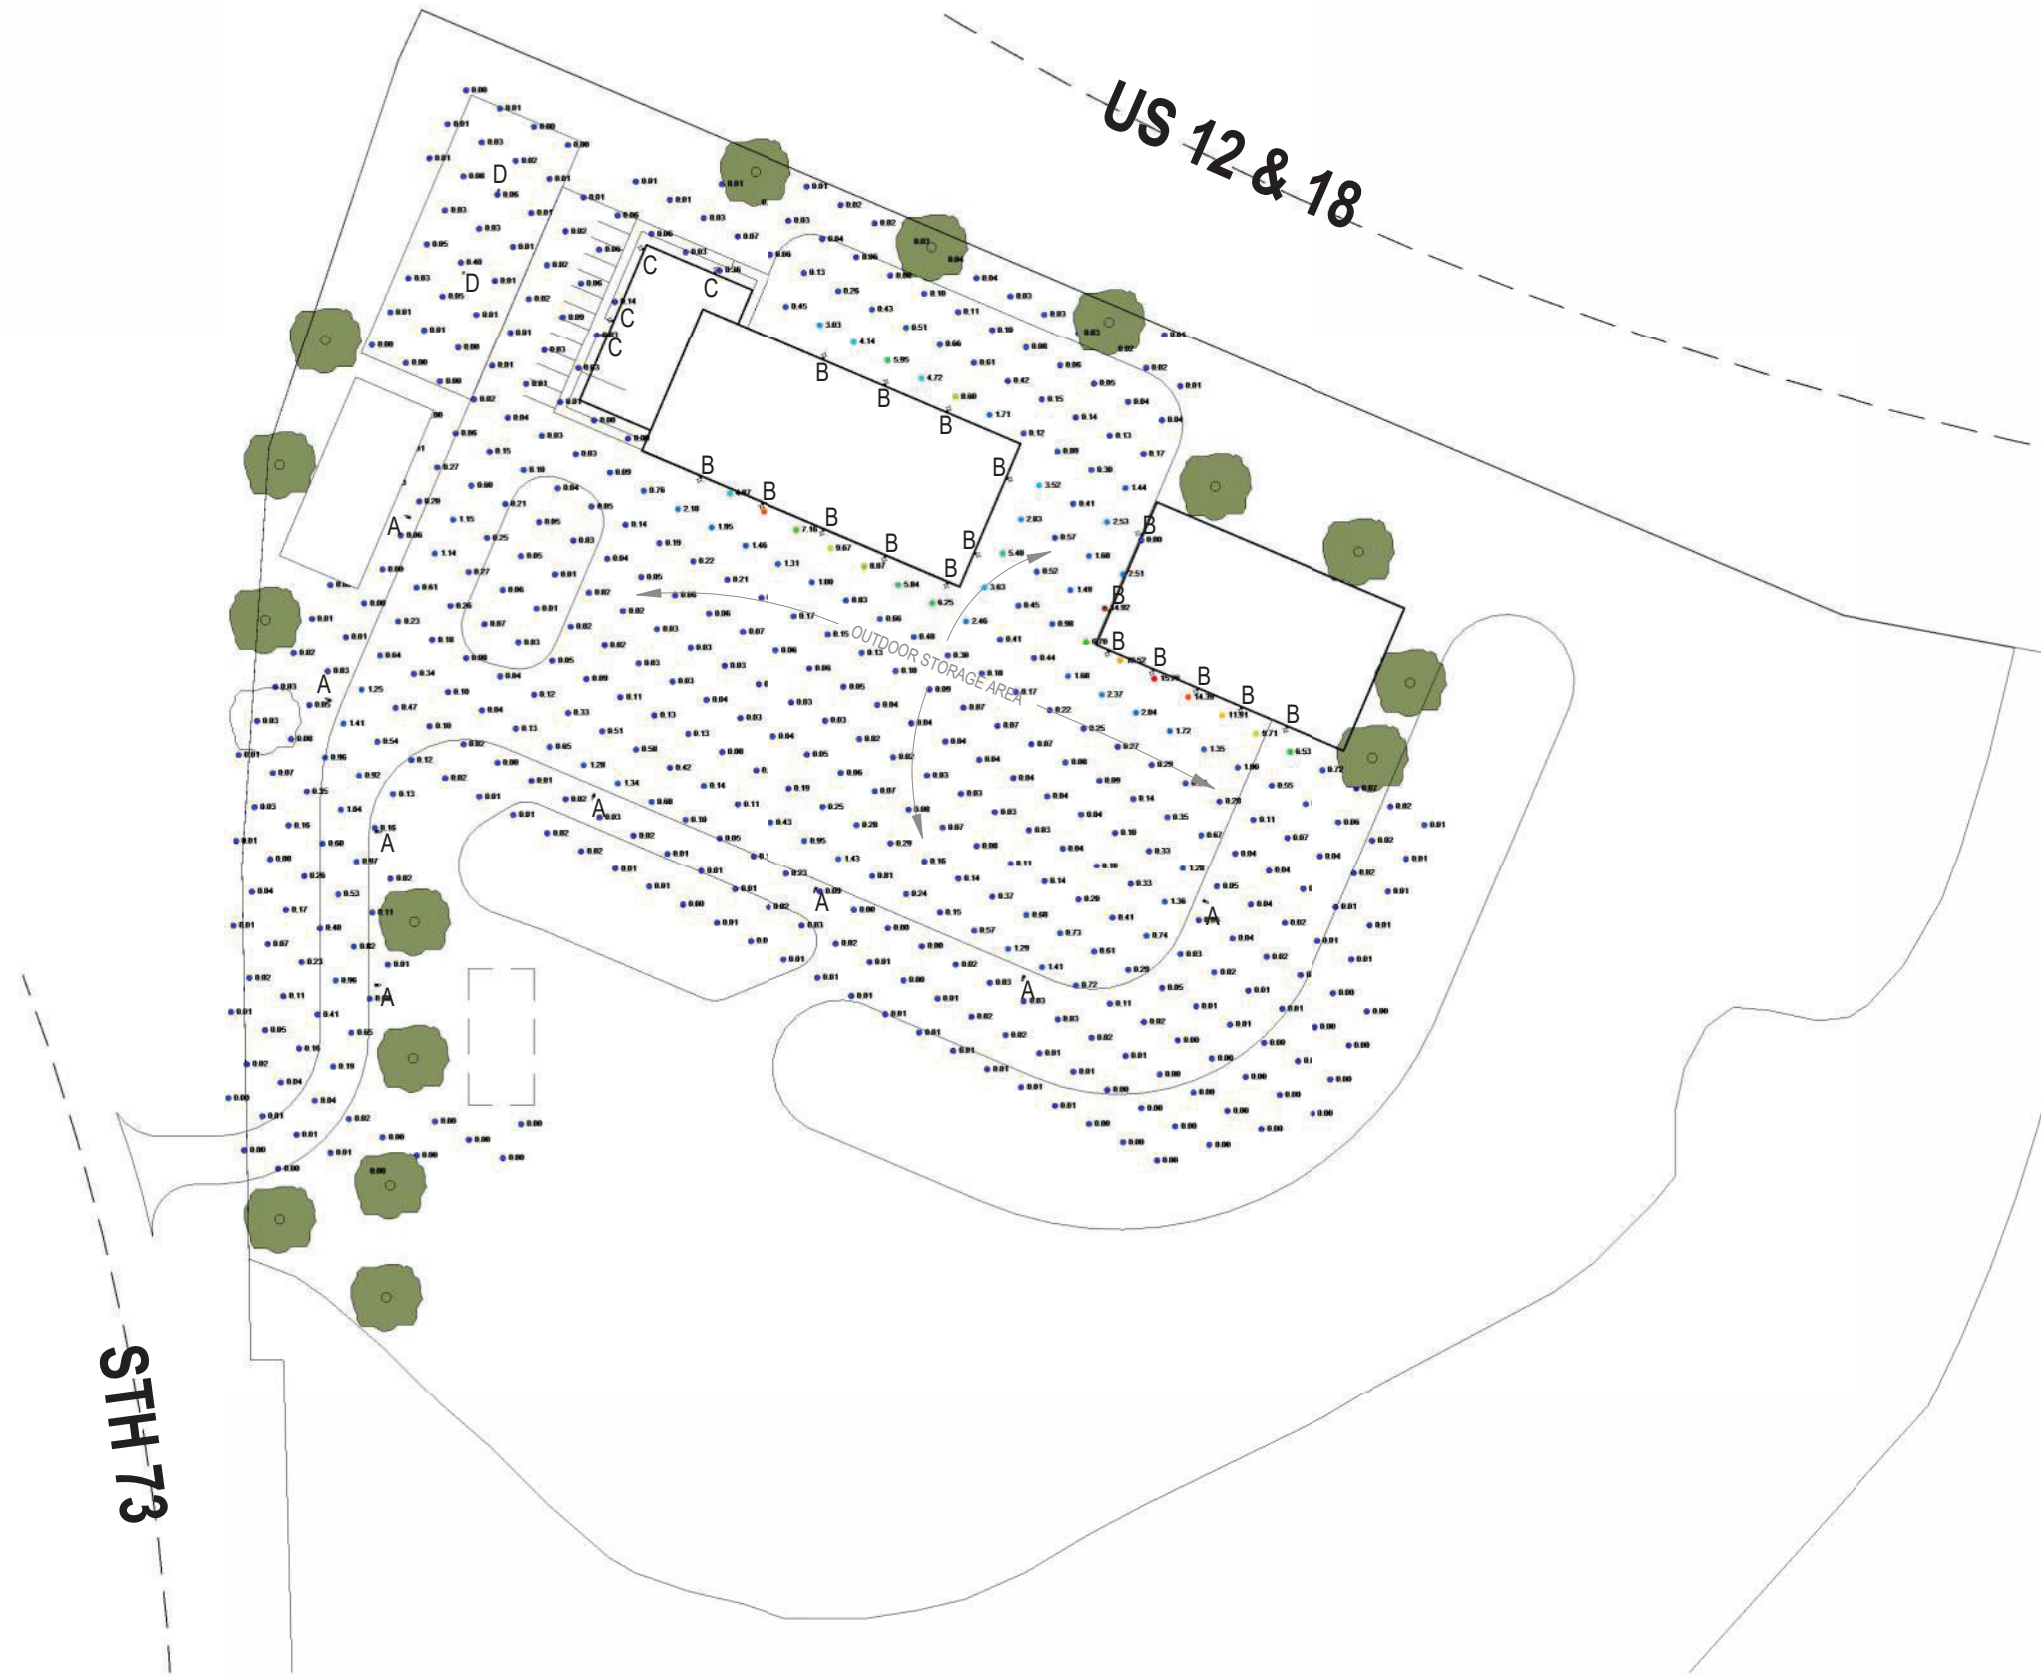

Outdoor lighting shall not exceed 3200 Kelvin.

PHOTOMETRIC SITE PLAN

3140 STATE HIGHWAY 73

