


# EXHIBIT A

Page 1 of 3



- Metcalfe's Local To Go
- Ancora Coffee Roasters
- Great Dane Brew Pub
- Quiznos
- Usinger's Wurst Bar
- Vending

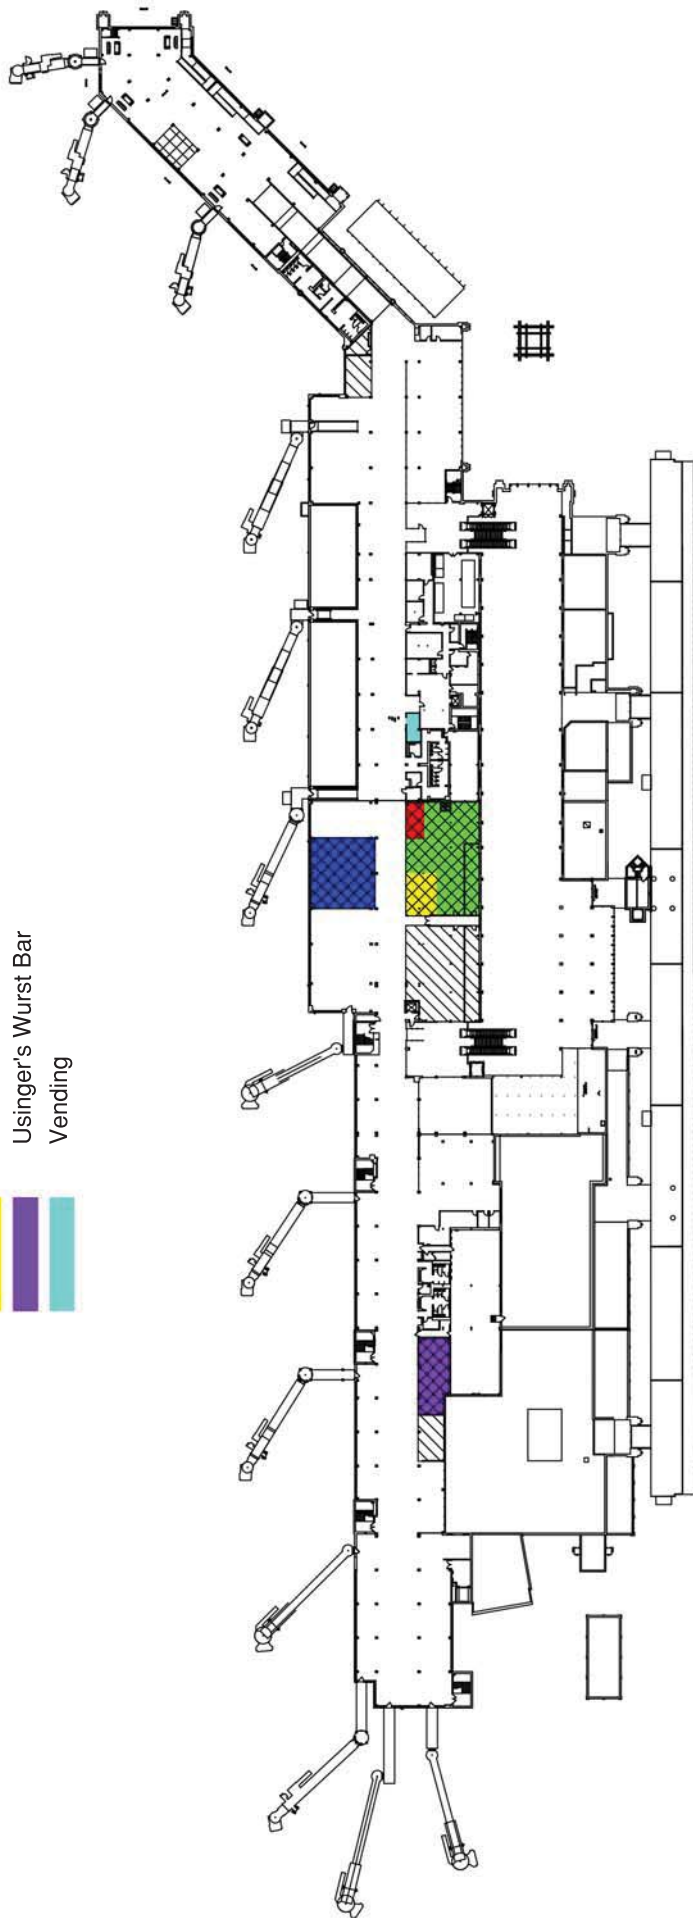

## 2nd Level Key Plan

## Existing Concession Concepts




12/01/2015



# EXHIBIT A

Page 2 of 3

- Metcalfe's Local To Go
- Ancora Coffee Roasters and Vintage Wine and Tapas
- Mad City Gastropub

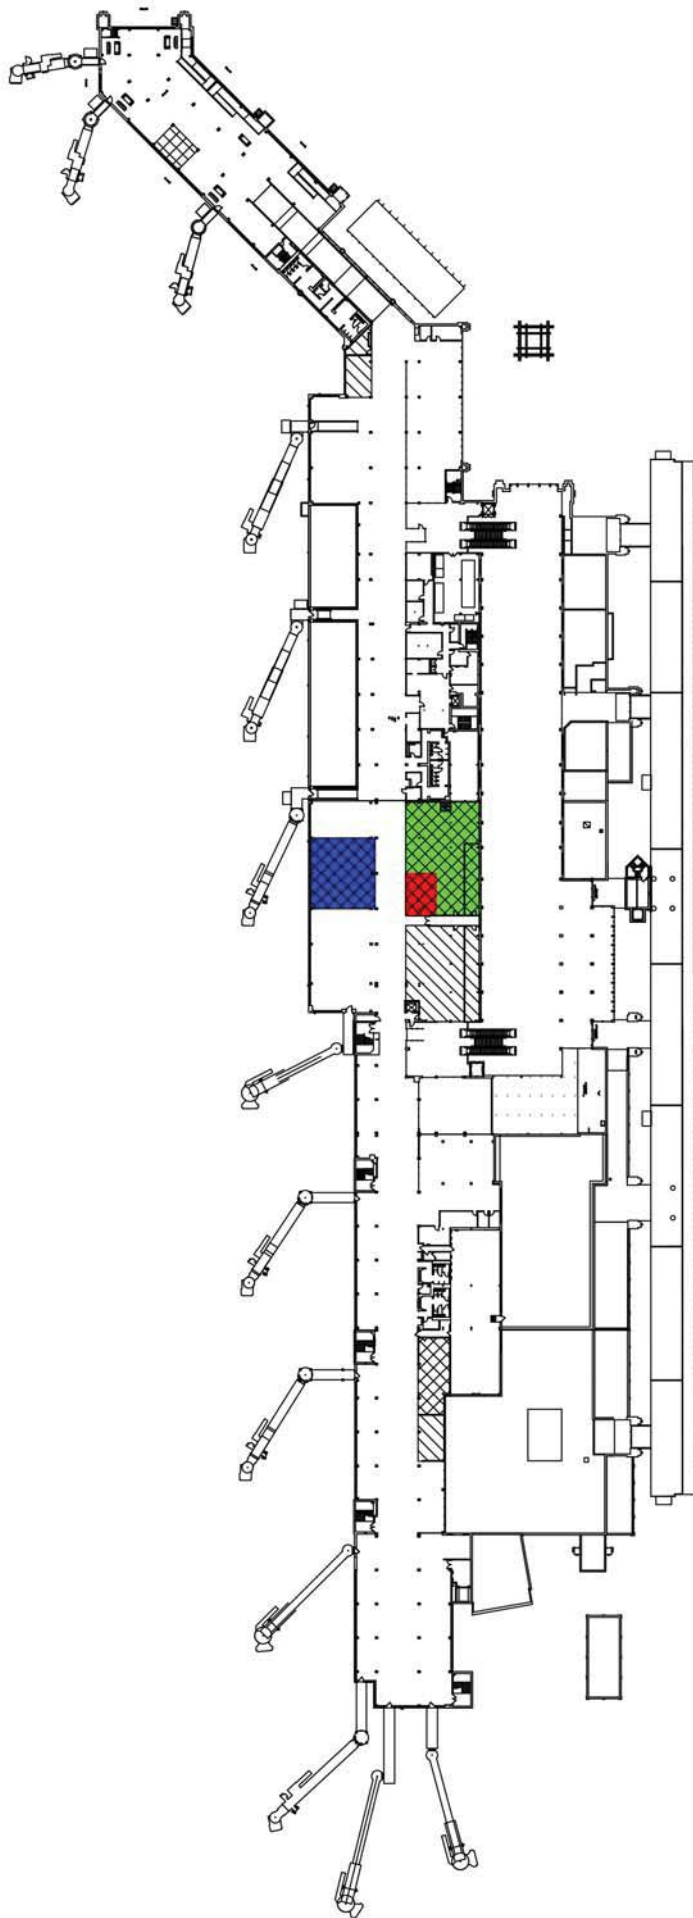

## 2nd Level Key Plan


Proposed Concession Concepts  
(Wurst Bar successor to be determined)



12/01/2015



Ancora Coffee Roasters  
Vending

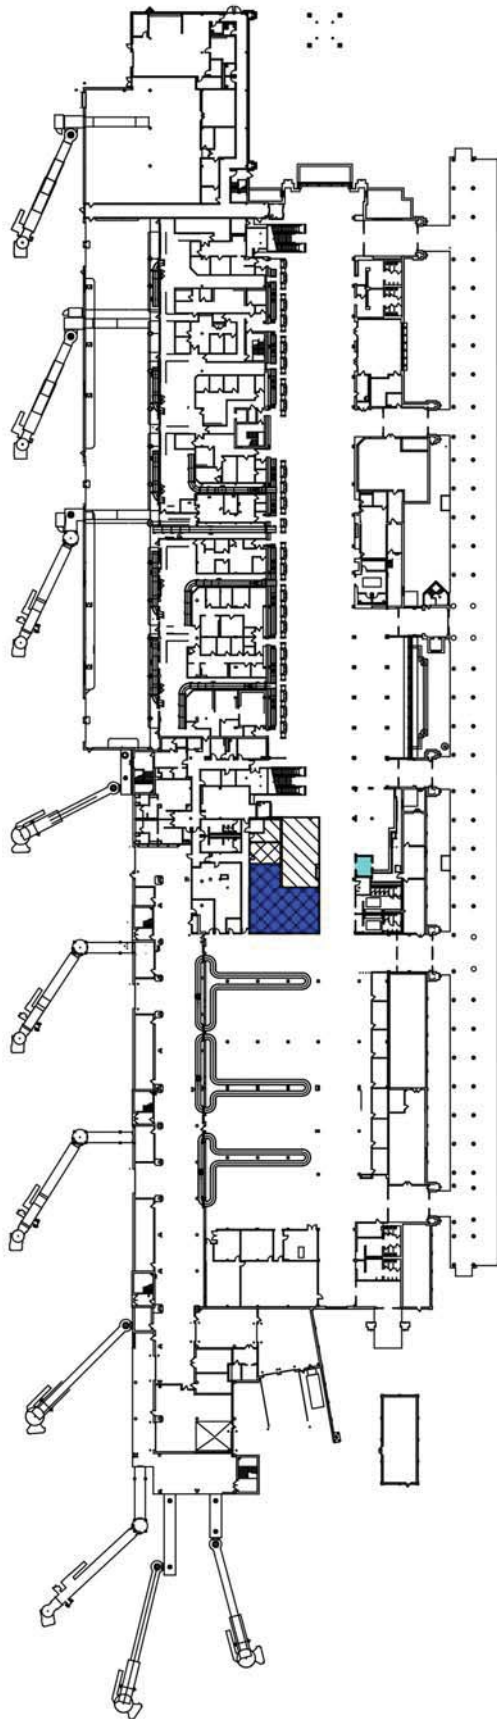


1st Level Key Plan

Existing Concession Concepts  
(location unchanged during lease term)

# EXHIBIT D

Page 1 of 3

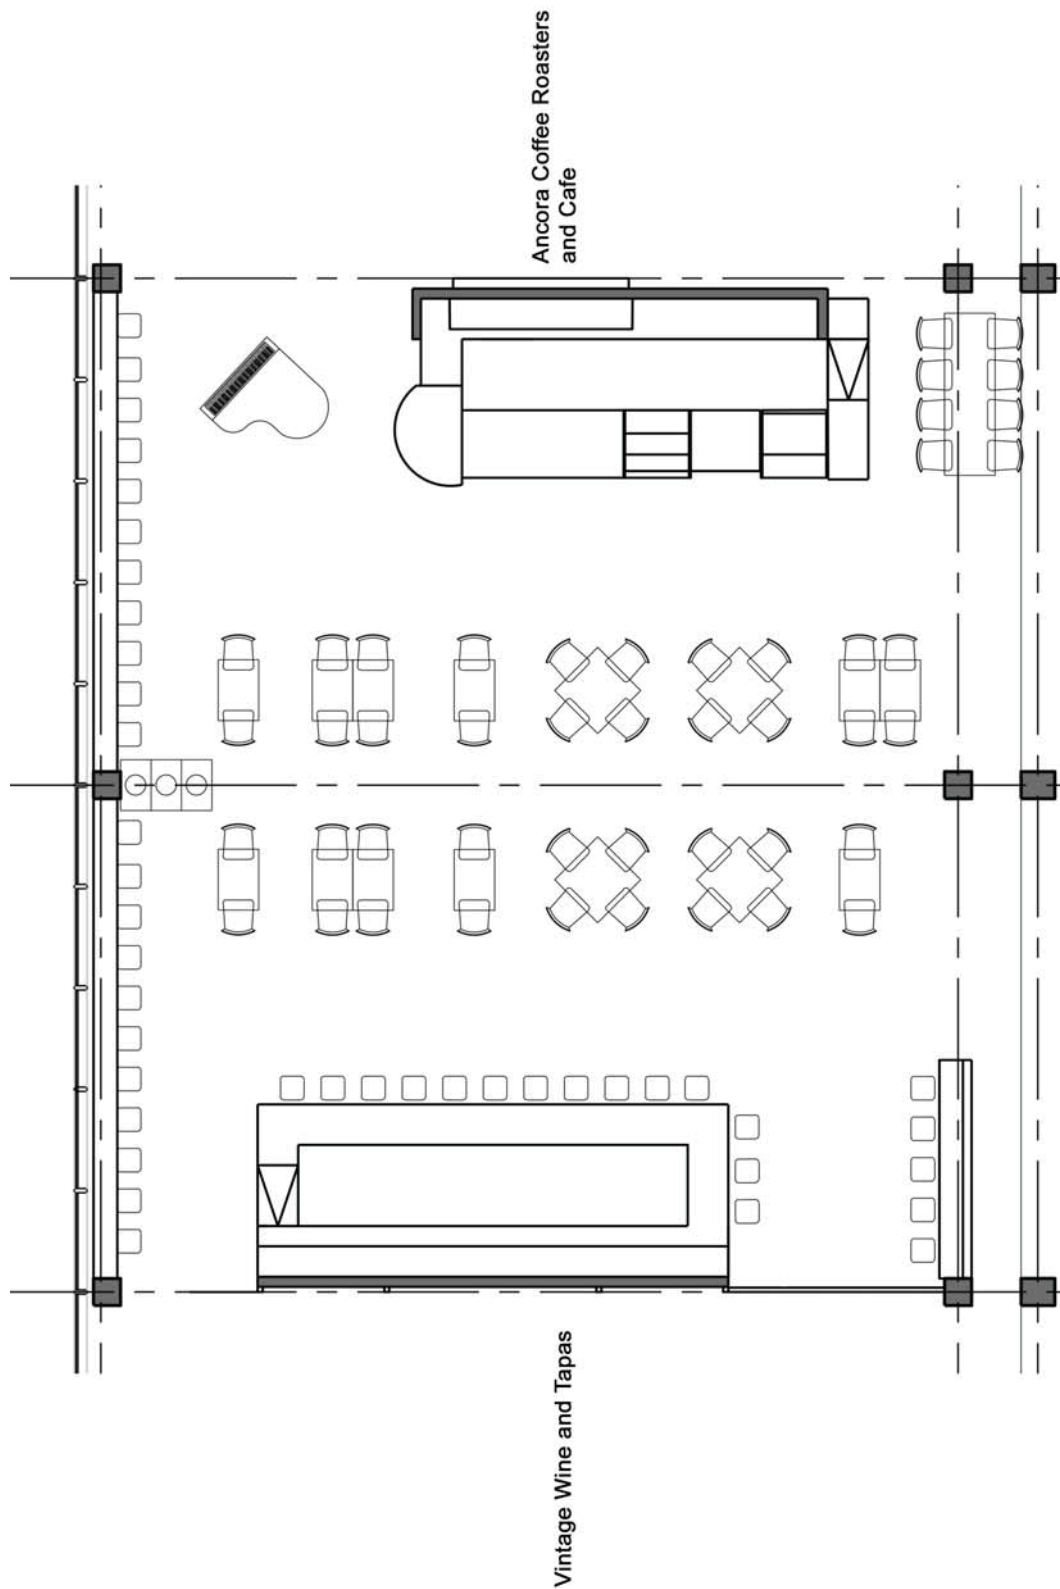

## Vintage Wine and Tapas & Ancora Coffee Roasters and Cafe

VINTAGE WINE + TAPAS & ANCORA COFFEE PLAN  
SCALE: NOT TO SCALE




11/25/2015







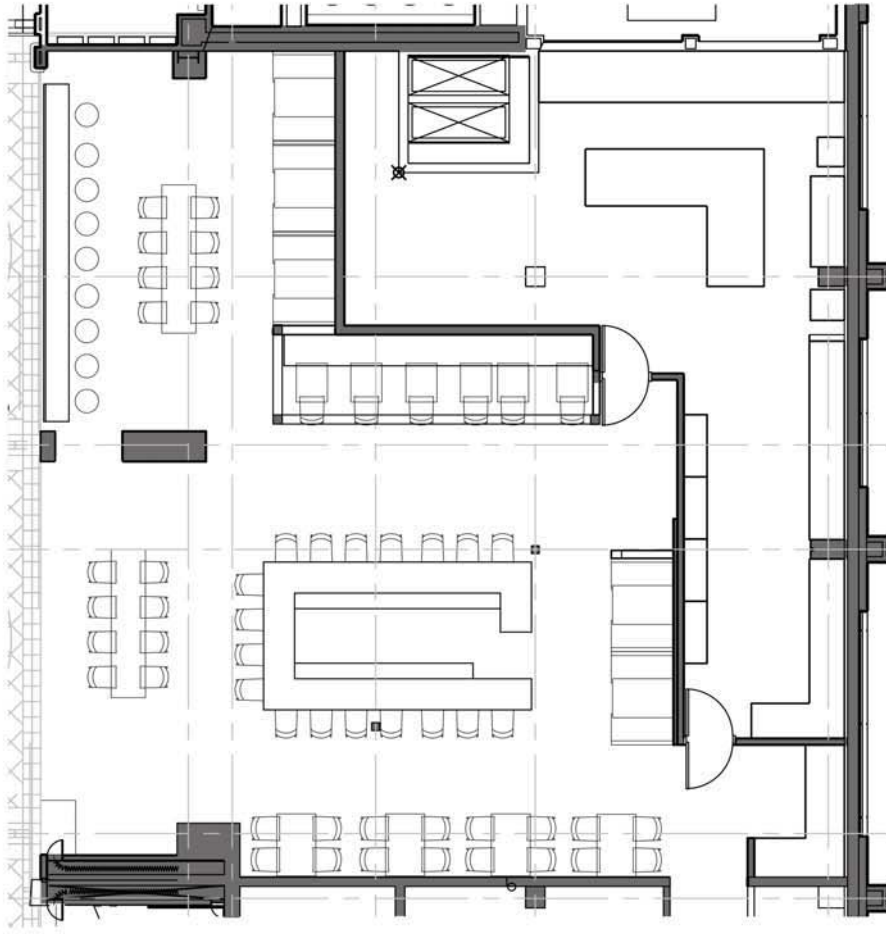

MAD CITY GASTROPUB PLAN  
SCALE: NOT TO SCALE

Mad City Gastropub

EXHIBIT C

Page 2 of 3





EXHIBIT C  
Page 3 of 3


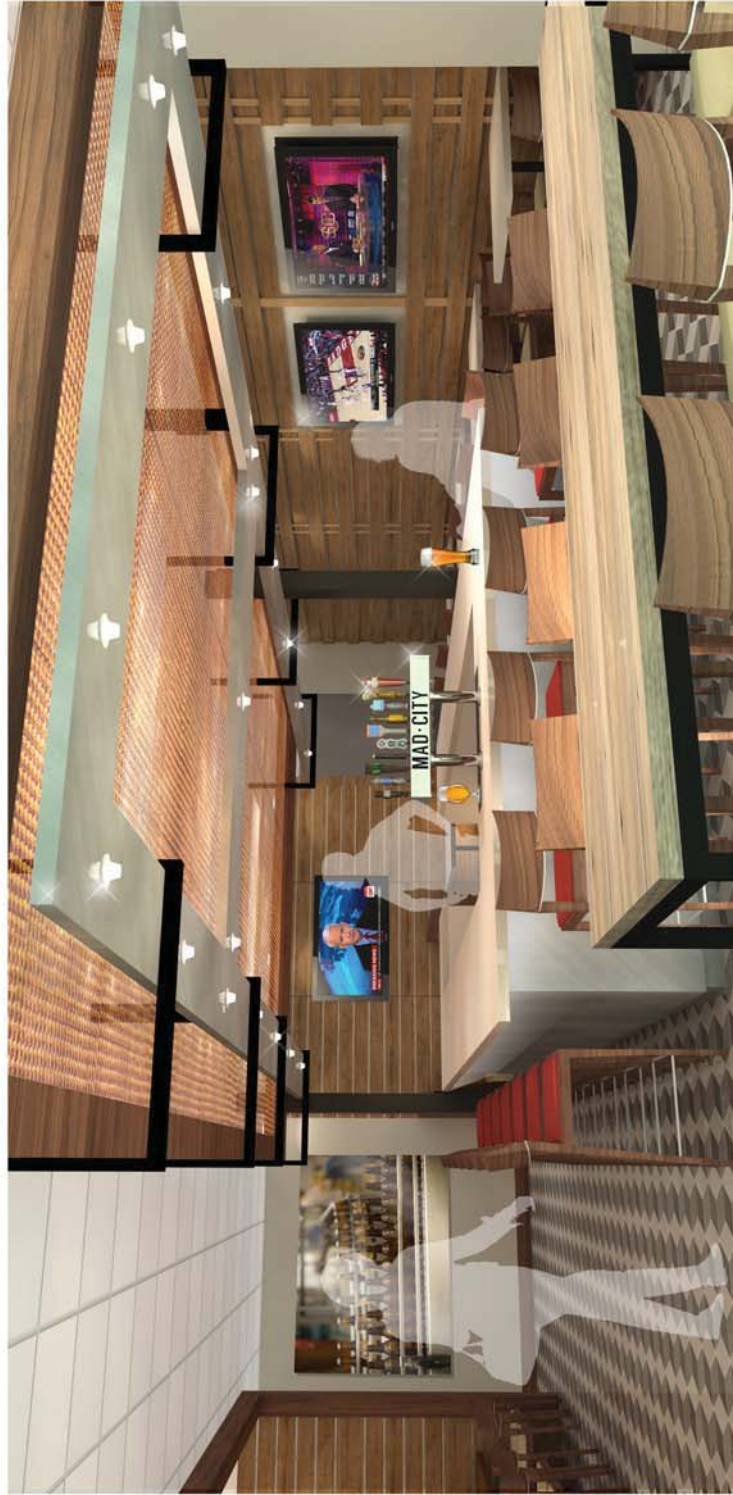


EXHIBIT E  
Page 1 of 2



Metcalfe's

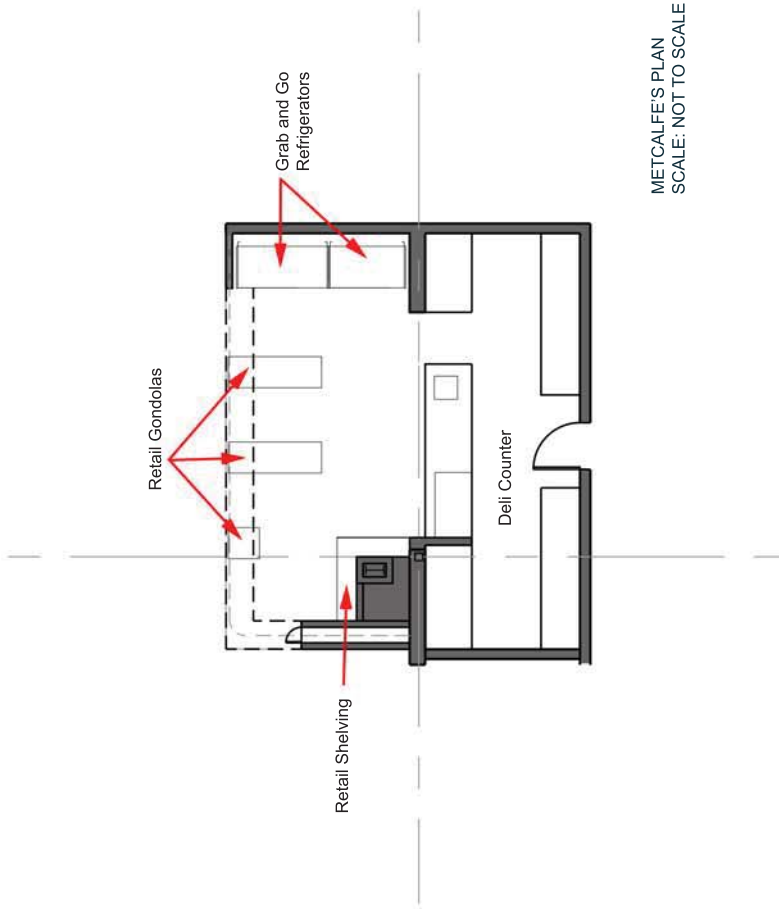

11/25/2015



EXHIBIT E

Page 2 of 2

