

Dane County Conditional Use Permit Application

| | |
|----------------------------|---------------------|
| Application Date | C.U.P Number |
| 12/12/2025 | DCPCUP-2025-02692 |
| Public Hearing Date | |
| 02/24/2026 | |

| OWNER INFORMATION | | AGENT INFORMATION | |
|--|----------------------|--|--|
| OWNER NAME AMERICAN TRANSMISSION COMPANY LLC | Phone with Area Code | AGENT NAME PHILLIP ANDERSON | Phone with Area Code (608) 370-1499 |
| BILLING ADDRESS (Number, Street) PO BOX 47 | | ADDRESS (Number, Street) 1180 COUNTY D #2 | |
| (City, State, Zip) WAUKESHA, WI 53187-0047 | | (City, State, Zip) Almond, WI 54909 | |
| E-MAIL ADDRESS | | E-MAIL ADDRESS | |


| ADDRESS/LOCATION 1 | | ADDRESS/LOCATION 2 | | ADDRESS/LOCATION 3 | |
|----------------------------|---------------|----------------------------|---------|----------------------------|---------|
| ADDRESS OR LOCATION OF CUP | | ADDRESS OR LOCATION OF CUP | | ADDRESS OR LOCATION OF CUP | |
| 7284 Patton Road | | | | | |
| TOWNSHIP VIENNA | SECTION 15 | TOWNSHIP | SECTION | TOWNSHIP | SECTION |
| PARCEL NUMBERS INVOLVED | | PARCEL NUMBERS INVOLVED | | PARCEL NUMBERS INVOLVED | |
| 0909-153-8501-0 | | --- | | --- | |

| CUP DESCRIPTION |
|------------------------------------|
| Electrical Distribution Substation |

| DANE COUNTY CODE OF ORDINANCE SECTION | ACRES |
|---------------------------------------|-------|
| 10.222(3) | 2.3 |


| | | |
|---|---------------------------------|---|
| DEED RESTRICTION REQUIRED? <input type="checkbox"/> Yes <input type="checkbox"/> No Applicant Initials _____ | Inspectors Initials RWL1 | SIGNATURE:(Owner or Agent) PRINT NAME: DATE: |
| | | |
| | | |

WITHDRAWN
BY APPLICANT

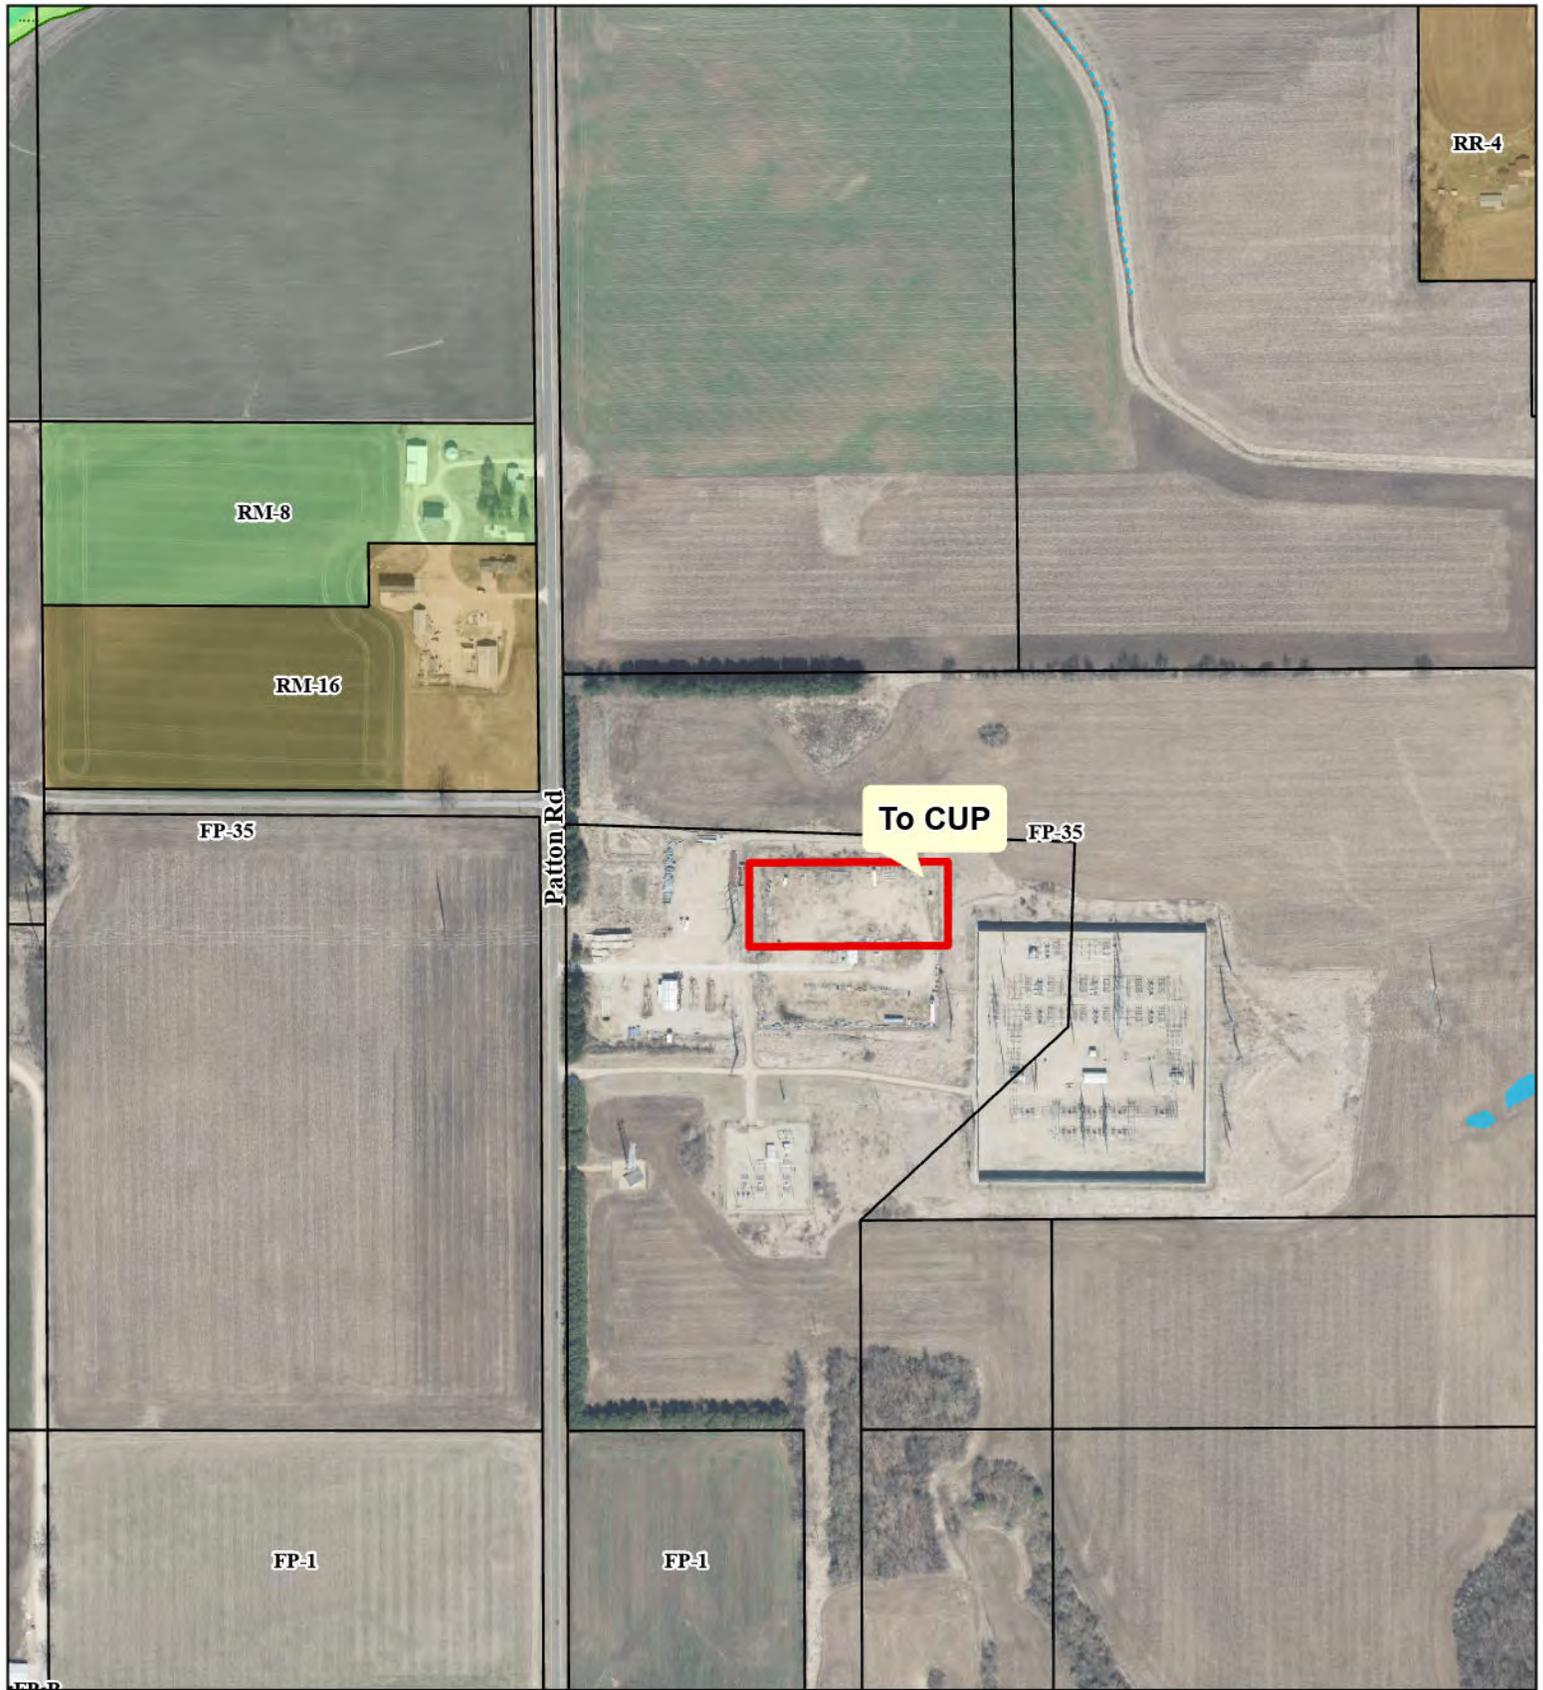

CUP 2692
AMERICAN TRANSMISSION
COMPANY LLC

- Proposed Zoning Boundary
- Tax Parcel Boundary
- Wetland Class Areas

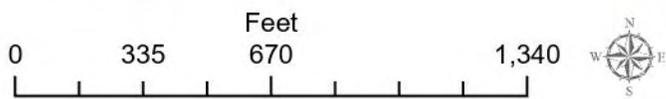



Dane County
Department of Planning and Development
 Zoning Division
 Room 116, City-County Building
 210 Martin Luther King Jr. Blvd.
 Madison, Wisconsin 53703
 (608) 266-4266

| Application Fees | |
|--|---------------------------------------|
| General: | \$495 |
| Mineral Extraction: | \$1145 |
| Communication Tower: | \$1145 (+\$3000 RF eng review fee) |
| PERMIT FEES DOUBLE FOR VIOLATIONS OR WHEN WORK HAS STARTED PRIOR TO ISSUANCE OF PERMIT | |

CONDITIONAL USE PERMIT APPLICATION

APPLICANT INFORMATION

| | | | |
|-----------------------------|--|-----------------------------|--|
| Property Owner Name: | | Agent Name: | |
| Address (Number & Street): | | Address (Number & Street): | |
| Address (City, State, Zip): | | Address (City, State, Zip): | |
| Email Address: | | Email Address: | |
| Phone#: | | Phone#: | |

SITE INFORMATION

| | | | |
|------------------|------------------|-------------------------------|--|
| Township: | | Parcel Number(s): | |
| Section: | | Property Address or Location: | |
| Existing Zoning: | Proposed Zoning: | CUP Code Section(s): | |

DESCRIPTION OF PROPOSED CONDITIONAL USE

| | |
|---|--|
| Type of conditional use permit (for example: limited family business, animal boarding, mineral extraction, or any other listed conditional use): | Is this application being submitted to correct a violation? Yes <input type="checkbox"/> No <input type="checkbox"/> |
| Provide a short but detailed description of the proposed conditional use: | |

GENERAL APPLICATION REQUIREMENTS

Applications will not be accepted until the applicant has met with department staff to review the application and determined that all necessary information has been provided. Only complete applications will be accepted. All information from the checklist below must be included. Note that additional application submittal requirements apply for particular uses or as may be required by the Zoning Administrator. Applicants for significant and/or potentially controversial conditional uses are strongly encouraged to meet with staff prior to submittal.

| | | | | | |
|--|---|--|--|---|--|
| <input type="checkbox"/> Complete attached information sheet for standards | <input type="checkbox"/> Site Plan drawn to scale | <input type="checkbox"/> Detailed operational plan | <input type="checkbox"/> Written legal description of boundaries | <input type="checkbox"/> Detailed written statement of intent | <input type="checkbox"/> Application fee (non-refundable), payable to Dane County Treasurer |
|--|---|--|--|---|--|

I certify by my signature that all information presented herein is true and correct to the best of my knowledge. I hereby give permission for staff of the Dane County Department of Planning and Development to enter my property for the purpose of collecting information to be used as part of the review of this application. I acknowledge that submittal of false or incorrect information may be grounds for denial of this application.

Owner/Agent Signature: _____

Date: _____

STANDARDS FOR CONDITIONAL USE PERMITS

Applicants must provide adequate evidence demonstrating to the Town and Dane County Zoning & Land Regulation Committee that the proposed conditional use satisfies the following 8 standards for approval, along with any additional standards specific to the applicable zoning district or particular use found in sections [10.220\(1\)](#) and [10.103](#) of the code.

Please explain how the proposed land use will meet the following standards (attach additional pages, if necessary):

- | |
|--|
| <p>1. The establishment maintenance or operation of the conditional use will not be detrimental to or endanger the public health, safety, comfort or general welfare.</p> |
| <p>2. The uses, values, and enjoyment of other property in the neighborhood for purposes already permitted shall be in no foreseeable manner substantially impaired or diminished by establishment, maintenance or operation of the conditional use.</p> |
| <p>3. The establishment of the conditional use will not impede the normal and orderly development and improvement of the surrounding property for uses permitted in the district.</p> |
| <p>4. Adequate utilities, access roads, drainage and other necessary site improvements have been or are being made to accommodate the conditional use.</p> |
| <p>5. Adequate measures have been or will be taken to provide ingress and egress so designed as to minimize traffic congestion in the public streets.</p> |
| <p>6. That the conditional use shall conform to all applicable regulations of the district in which it is located.</p> |
| <p>7. The conditional use is consistent with the adopted town and county comprehensive plans.</p> |
| <p>8. If the conditional use is located in a Farmland Preservation (FP) Zoning district, the conditional use is subject to the following additional standards found in section 10.220(1). Attach additional pages, if necessary.</p> <ul style="list-style-type: none">• Explain how the use and its location in the Farmland Preservation Zoning District are consistent with the purposes of the district: • Explain how the use and its location in the Farmland Preservation Zoning district are reasonable and appropriate, considering alternative locations: • Explain how the use is reasonably designed to minimize the conversion of land from agricultural use or open space use: • Explain how the use does not substantially impair or limit the current or future agricultural use of surrounding parcels zoned for agricultural use: • Explain how construction damage to land remaining in agricultural use is minimized and repaired, to the extent feasible: |

WRITTEN STATEMENT OF INTENT AND OPERATIONS PLAN

Applicants must provide a detailed written statement of intent describing the proposed conditional use along with an operational plan that explains how the conditional use will be operated. Please use the form below and provide responses, as applicable, to your proposed conditional use. Attach additional pages, if necessary.

| |
|---|
| Describe in detail the proposed conditional use. Provide the specific location of the use(s), type of equipment used, planned property improvements, including description / size of existing or proposed new buildings to be used, and any other relevant information. For existing or proposed commercial operations, provide the name of the business and describe the nature and type of business activity. |
| List the proposed days and hours of operation. |
| List the number of employees, including both full-time equivalents and maximum number of personnel to be on the premises at any time. |
| List any anticipated noise, odors, dust, soot, runoff or pollution associated with the conditional use, along with any proposed measures that will be taken to mitigate impacts to neighboring properties. |
| Describe any materials proposed to be stored outside and any activities, processing or other operations taking place outside an enclosed building. |
| For proposals involving construction of new facilities and/or infrastructure, describe, as applicable, any measures being taken to ensure compliance with county stormwater and erosion control standards under Chapter 11 of Chapter 14 , Dane County Code. |
| List and describe existing or proposed sanitary facilities, including adequate private onsite wastewater treatment systems, associated with the proposed conditional use. For uses involving domestic pets or livestock, list and describe measures taken to address manure storage or management. |
| List and describe any existing or proposed facilities for managing and removal of trash, solid waste and recyclable materials. |
| Describe anticipated daily traffic, types and weights of vehicles, and any provisions, intersection or road improvements or other measures proposed to accommodate increased traffic. |
| Provide a listing of any hazardous, toxic or explosive materials to be stored on site, and any spill containment, safety or pollution prevention measures. |
| Describe any existing or proposed outdoor lighting along with any measures that will be taken to mitigate light-pollution impacts to neighboring properties. The Zoning Administrator may require submittal of a photometric plan for outdoor lighting if deemed necessary to determine potential impacts to neighbors. |
| Describe any existing or proposed signage, including size, location, and materials, consistent with the county's sign ordinance found in s. 10.800 . |
| Briefly describe the current use(s) of the property on which the conditional use is proposed. |
| Briefly describe the current uses of surrounding properties in the neighborhood. |




CUP AREA

| Parcel Summary | | More + |
|--------------------|---|--------|
| Municipality Name | TOWN OF VIENNA | |
| Parcel Description | SEC 15-9-9 PRT SW1/4NW1/4, PRT SE1/4NW1/... | |
| Owner Name | AMERICAN TRANSMISSION COMPANY LLC | |
| Primary Address | 7310 PATTON RD | |
| Billing Address | PO BOX 47 WAUKESHA WI 53187-0047 | |

| Parcel Summary | | More + |
|--------------------|---|--------|
| Municipality Name | TOWN OF VIENNA | |
| Parcel Description | SEC 15-9-9 PRT SW1/4NW1/4, PRT NW1/4SW1/... | |
| Owner Name | AMERICAN TRANSMISSION COMPANY LLC | |
| Primary Address | 7284 PATTON RD | |
| Billing Address | % REAL ESTATE DEPT-PKW PO BOX 47 WAUKESHA WI 53187-0047 | |

TB.V6.01.03
 Plotted: 17-NOV-2025
 File: N:\Shared\01 ECI\Alliant Energy\02 Projects\ALT-372 QTS Temp\QTS Temp Power100 CADD\110 Working\16107-02-03.dgn

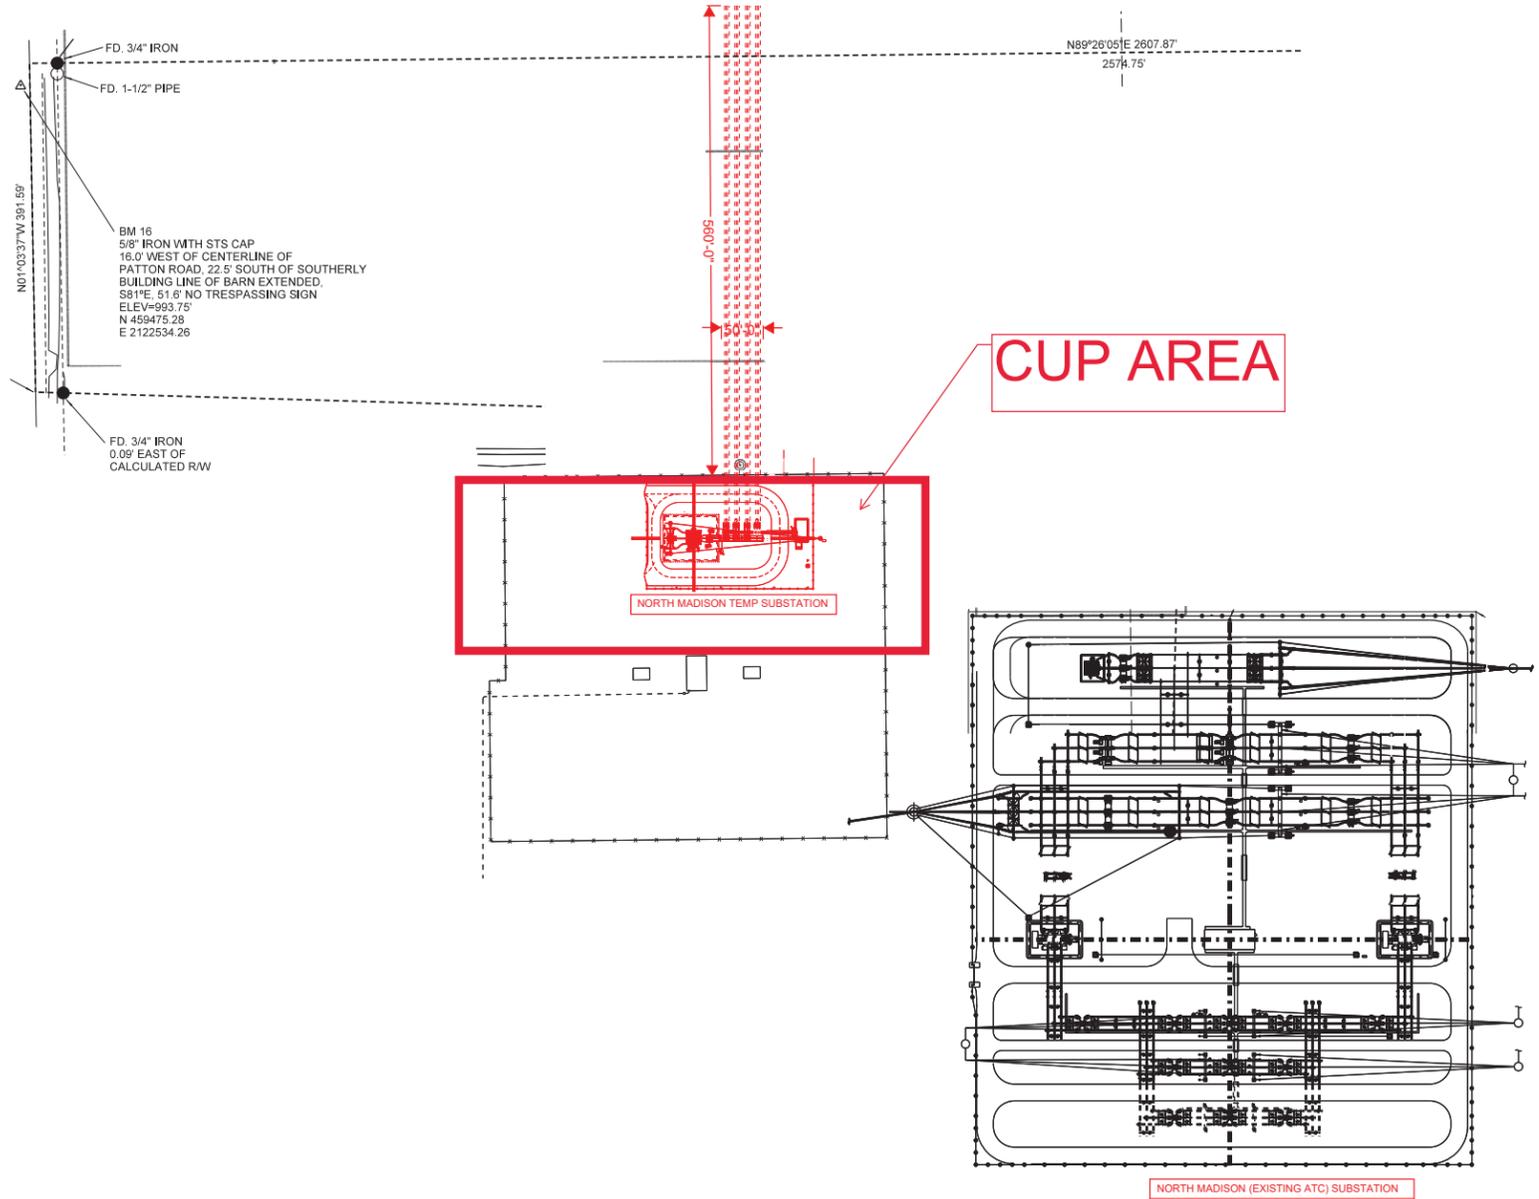

CUP AREA

FOR PERMIT
 Date: 12/8/2025

WISCONSIN POWER AND LIGHT COMPANY
 NORTH MADISON TEMP SUBSTATION VIENNA, WI

| NO. | DATE | REVISION | BY | CHKD | APVD |
|-----|------------|------------------------------------|---------|---------|---------|
| 0 | MM-DD-YYYY | NEW SUBSTATION (195862) FOR REVIEW | ECH-RCK | ECL-ASE | ECL-JFB |



CONFIDENTIAL
 These documents are for the use of Alliant Energy. Alliant Energy disclaims all warranties, both expressed and implied. Use by anyone other than Alliant Energy is at their own risk.



SCALE: 1" = 100'

DWG. NO. 16107-02-03

TB V6.01.03
 Plotted: 2-DEC-2025
 File: N:\Shared\01 ECI\Alliant Energy\02 Projects\ALT-372 QTS Temp\QTS Temp Power100 CADD\110 Working\16107-06-01.dgn

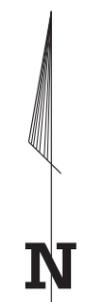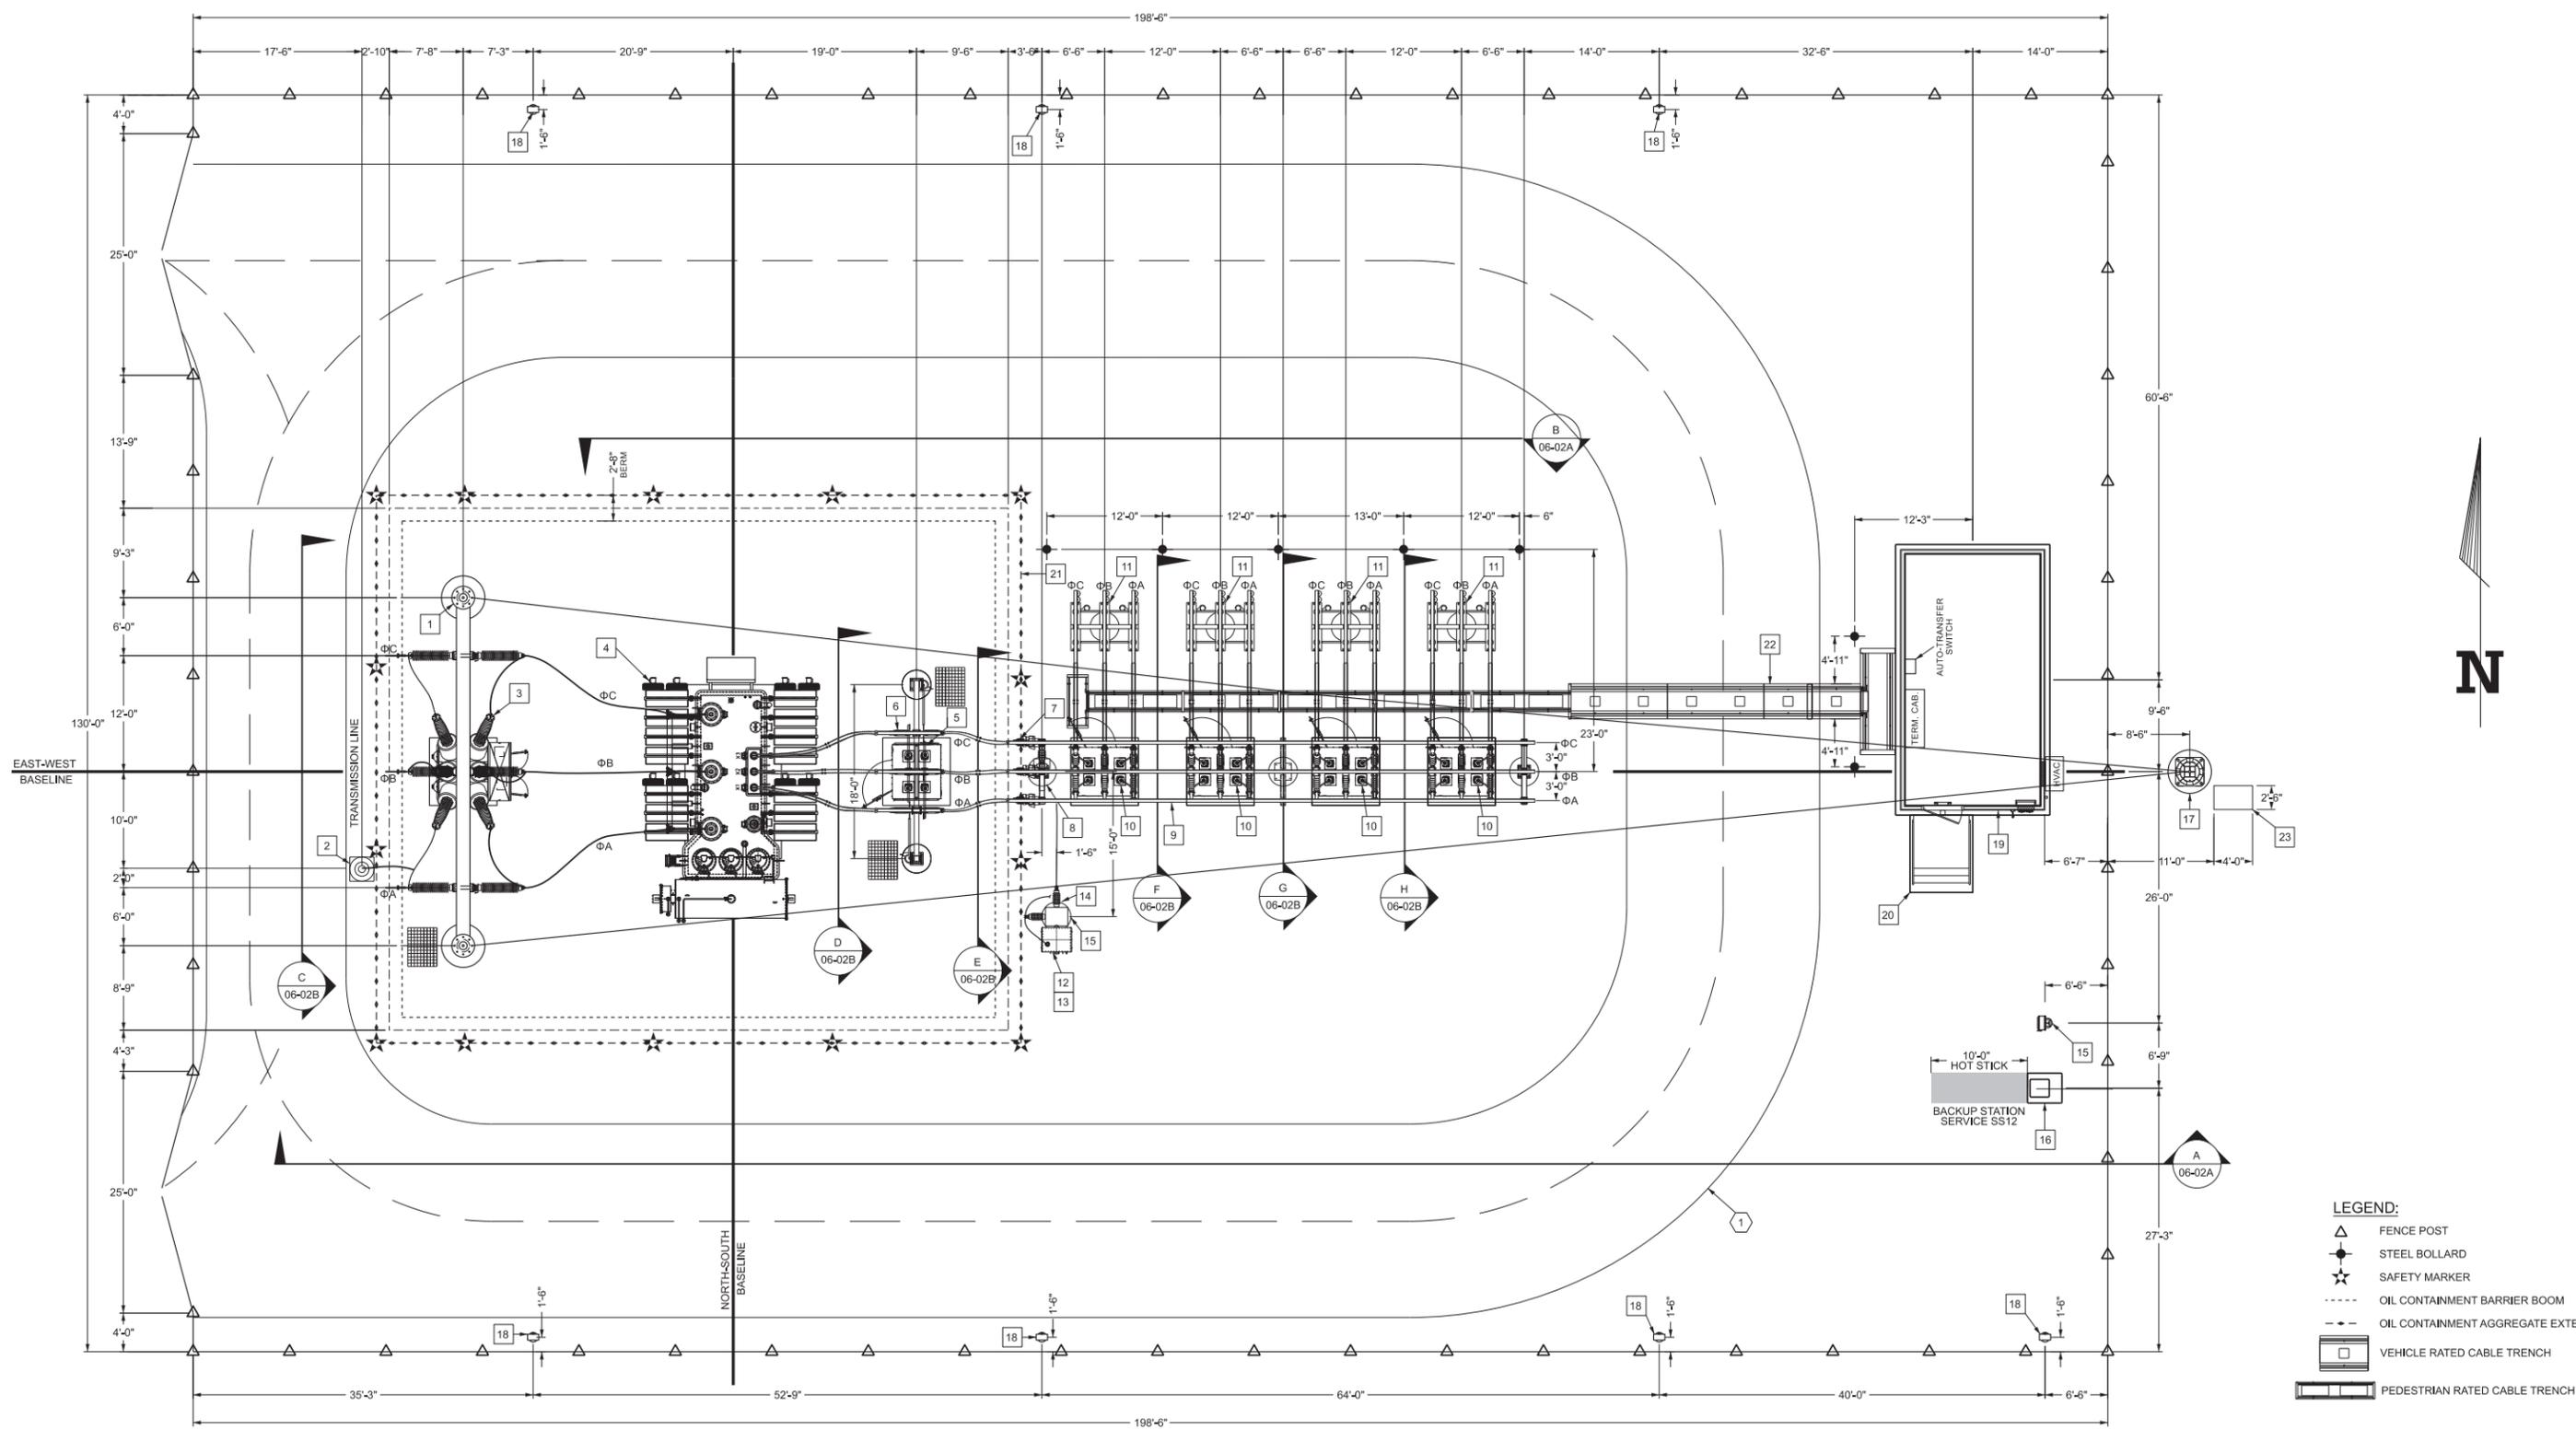

- LEGEND:**
- △ FENCE POST
 - STEEL BOLLARD
 - ☆ SAFETY MARKER
 - - - OIL CONTAINMENT BARRIER BOOM
 - - - OIL CONTAINMENT AGGREGATE EXTENTS
 - ▭ VEHICLE RATED CABLE TRENCH
 - ▭ PEDESTRIAN RATED CABLE TRENCH

- NOTES:**
1. DRIVE PATH WIDTH IS 20'-0" AND A TURNING RADIUS OF 42'-6". THIS DESIGN ACCOMMODATES A SINGLE UNIT (SU) TRUCK DESIGN VEHICLE.
 2. CAMERAS NOT TO BE INSTALLED AT THIS TIME. BG CONDUIT TO BE PROVIDED FOR FUTURE INSTALLATION.

FOR PERMIT

Date: 12/8/2025

WISCONSIN POWER AND LIGHT COMPANY
 NORTH MADISON TEMP SUBSTATION VIENNA, WI
 SUBSTATION PLAN VIEW





CONFIDENTIAL
 These documents are for the use of Alliant Energy. Alliant Energy disclaims all warranties, both expressed and implied. Use by anyone other than Alliant Energy is at their own risk.

SEED FILE: 16794-06-01
 REV: 3 DATE: 12-15-2023

| NO. | DATE | REVISION | BY | CHKD | APVD |
|-----|------|----------|----|------|------|
| | | | | | |
| | | | | | |

SCALE: 1/8" = 1'-0"

DWG. NO. **16107-06-01**

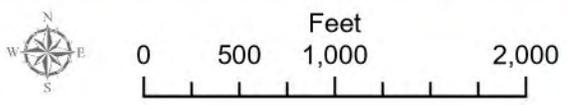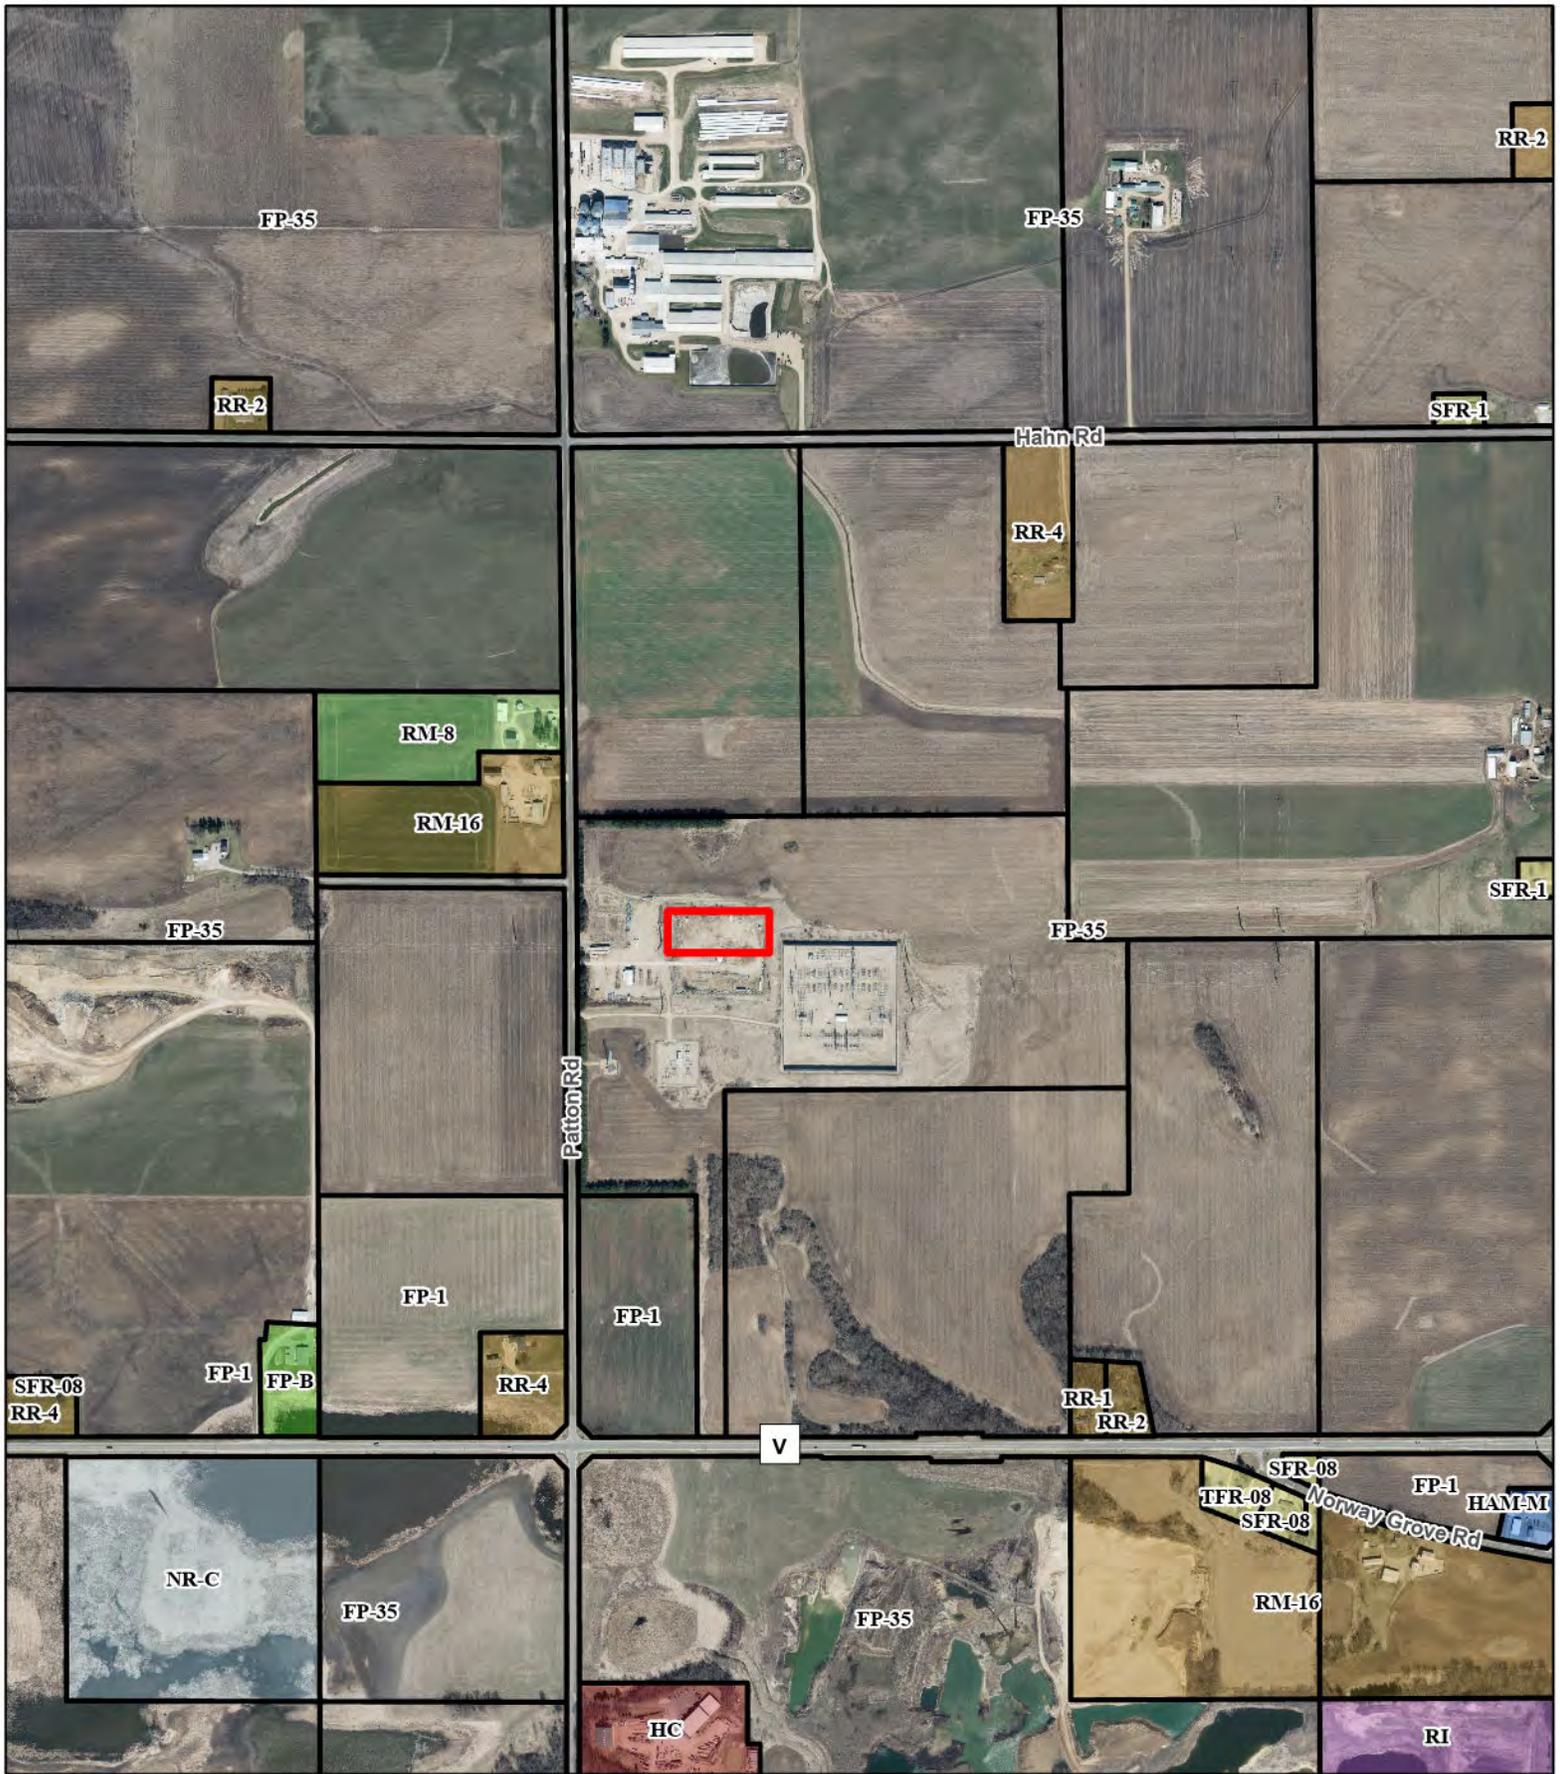

Neighborhood Map

7284 PATTON

CUP Legal Description

Part of the West 1/2 of Section 15, Township 09 North, Range 09 East, Town of Vienna, Dane County, Wisconsin. Described as follows: Commencing at the Northwest Corner of said Section 15: thence S00°39'37"E, along the West line of said Section 15, 1969.21 feet; thence N89°39'37"E, 33.00 feet to the northeast corner of lands recorded in the Dane County Register of Deeds, Document Number 364308; thence S00°39'37"E, along the east right-of-way line of Patton Road, 486.31; thence N89°40'34"E, 477.33 feet to the POINT OF BEGINNING; Thence continuing N89°40'34"E, 520.00 feet; Thence S00°02'29"E, 220.00 feet; Thence S89°40'34"W, 520.00 feet; Thence N00°02'29"W, 220.00 feet to the POINT OF BEGINNING. The above described area contains 2.626 +/- acres.