


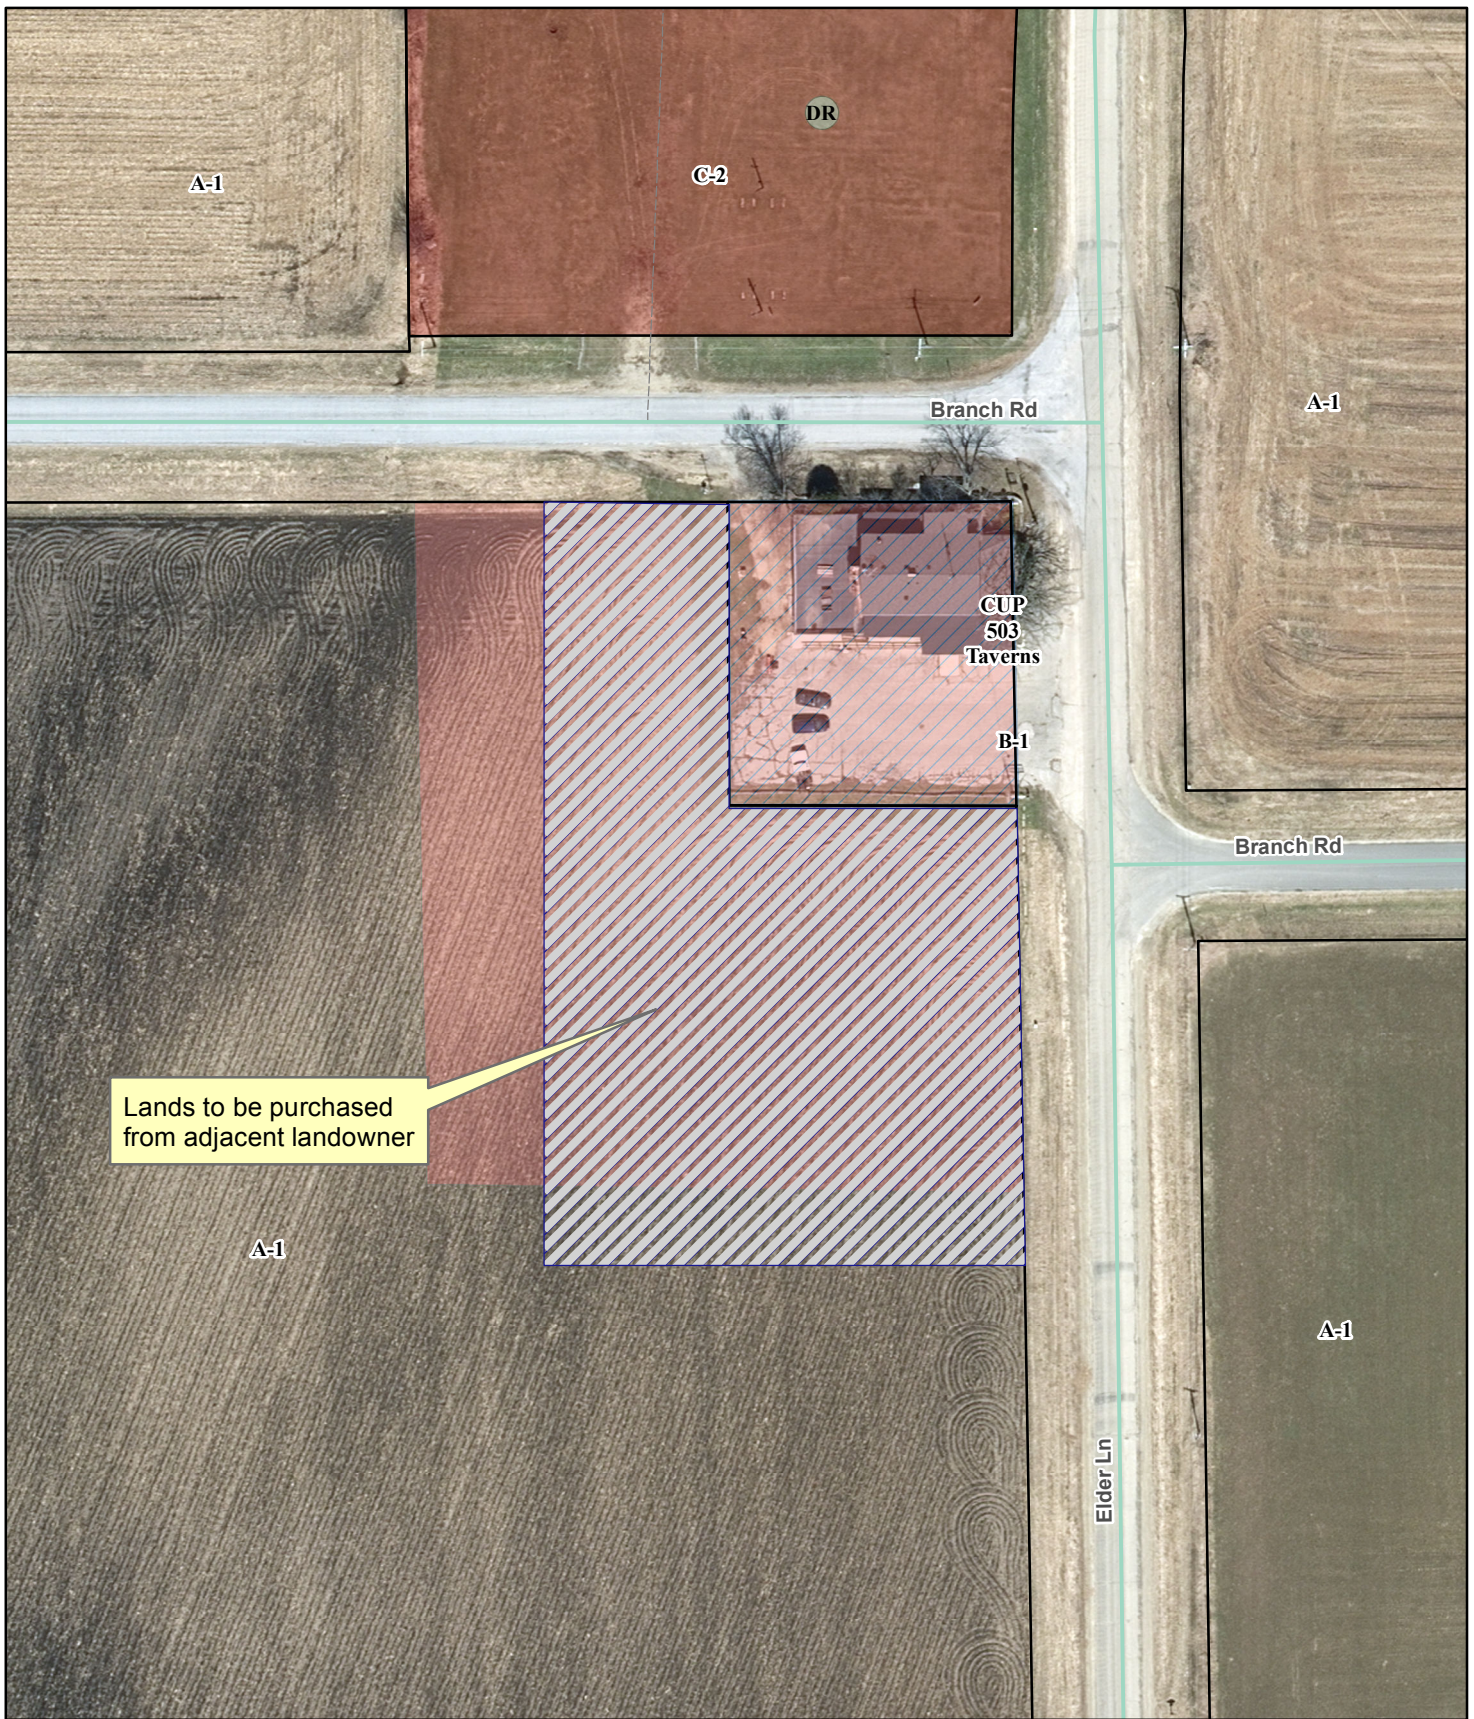

0 40 80 160 Feet

Petition 10774/CUP 2295

Bobek

Proposed expansion of property to
accommodate on-site septic system