



NOTE:

SEE NOTES ON EXHIBIT #1 PAGE 2 OF 2.

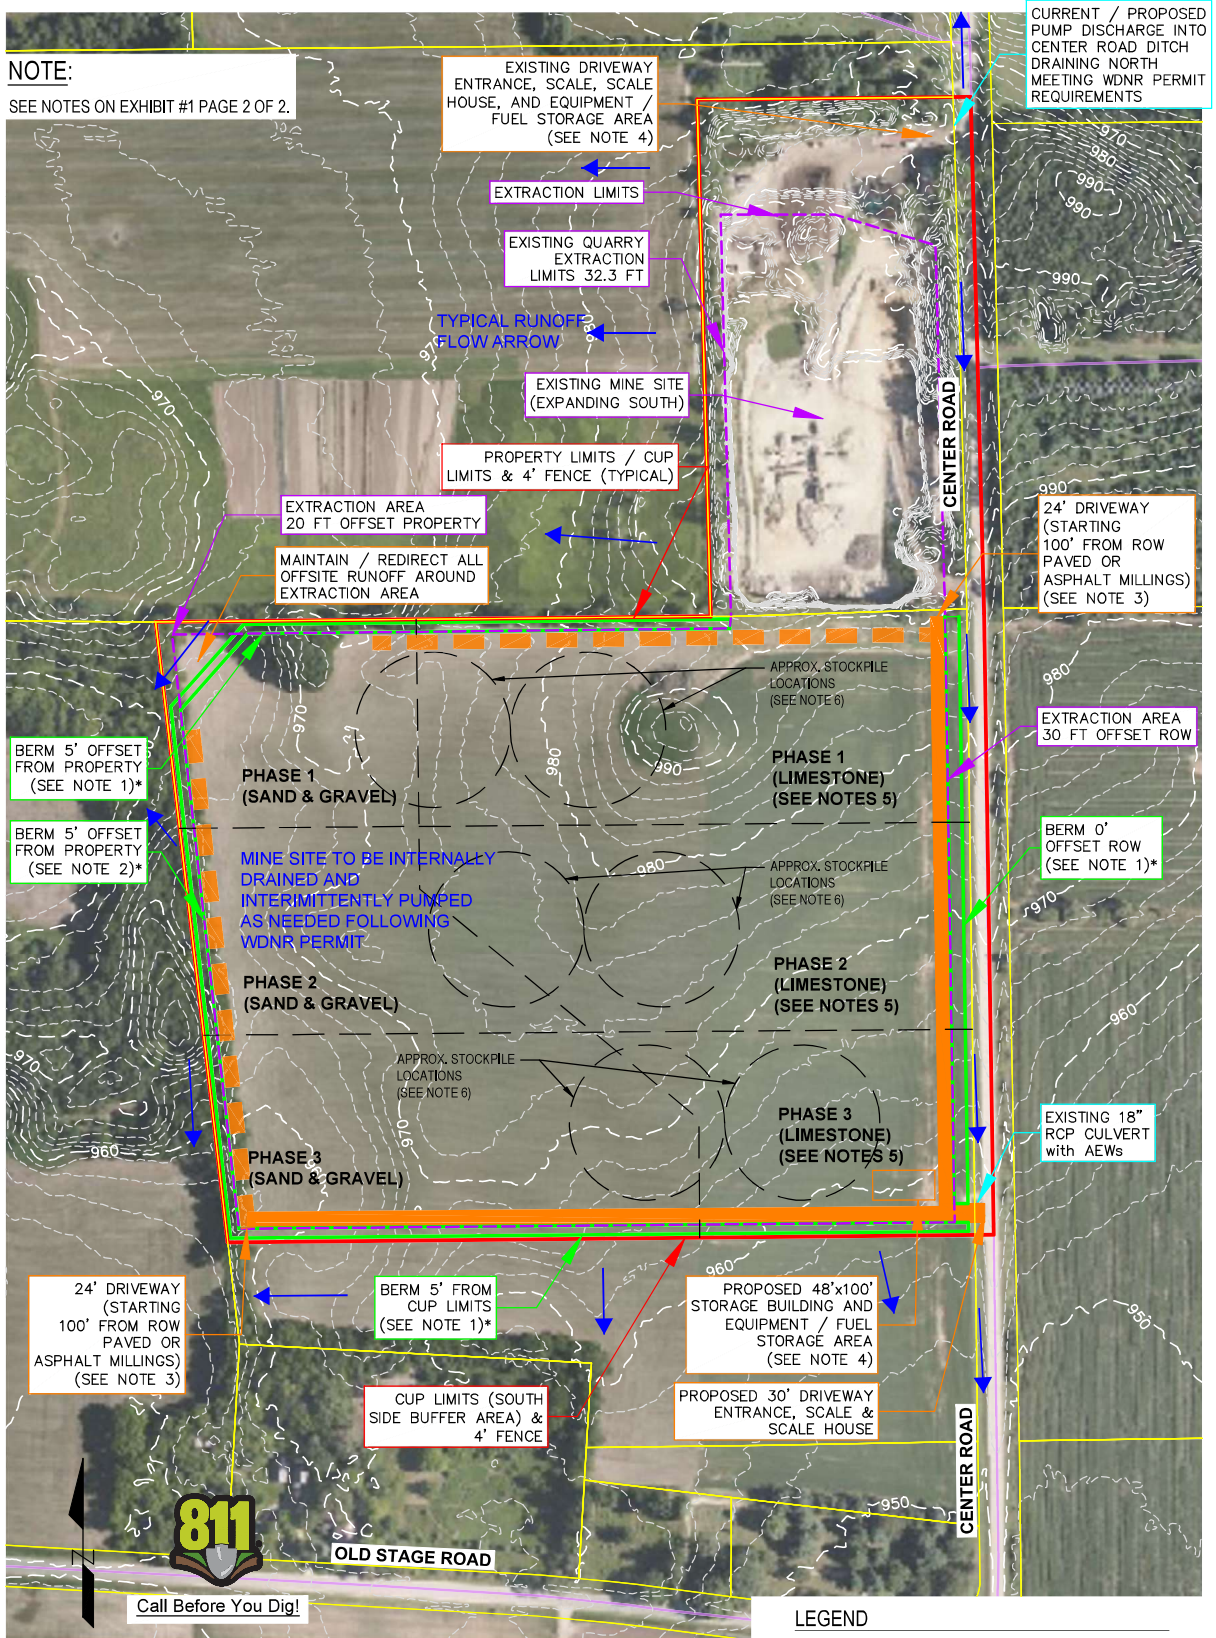

GRAPHIC SCALE: 1"=200'-0"

Project Name and Address CENTER ROAD QUARRY NON-METALLIC MINE TOWN OF RUTLAND DANE COUNTY	1	PERMIT	8/19/22
	2	REVISION 1	1/11/22
	No.	Revision/Issue	Date



Full Service Civil Engineering Design Specializing in:
SITE DESIGN | STORMWATER | PLUMBING | SOIL TESTING
eric@mendota-consulting.com - 608-618-3742

Sheet Title OPERATIONAL PLAN & EROSIONAL CONTROL
Project No. 22-028
Sheet No. EXHIBIT #1 PAGE 1 OF 2