




QUAM ENGINEERING, LLC
Residential and Commercial Site Design Consultants
www.quamengineering.com
4604 Sigelkow Road, Suite A - McFarland, Wisconsin 53558
Phone (608) 838-7750; Fax (608) 838-7752
4604 SIGELKOW RD SUITE A
MCFARLAND, WI 53558
608 | 838 | 7750 PHN

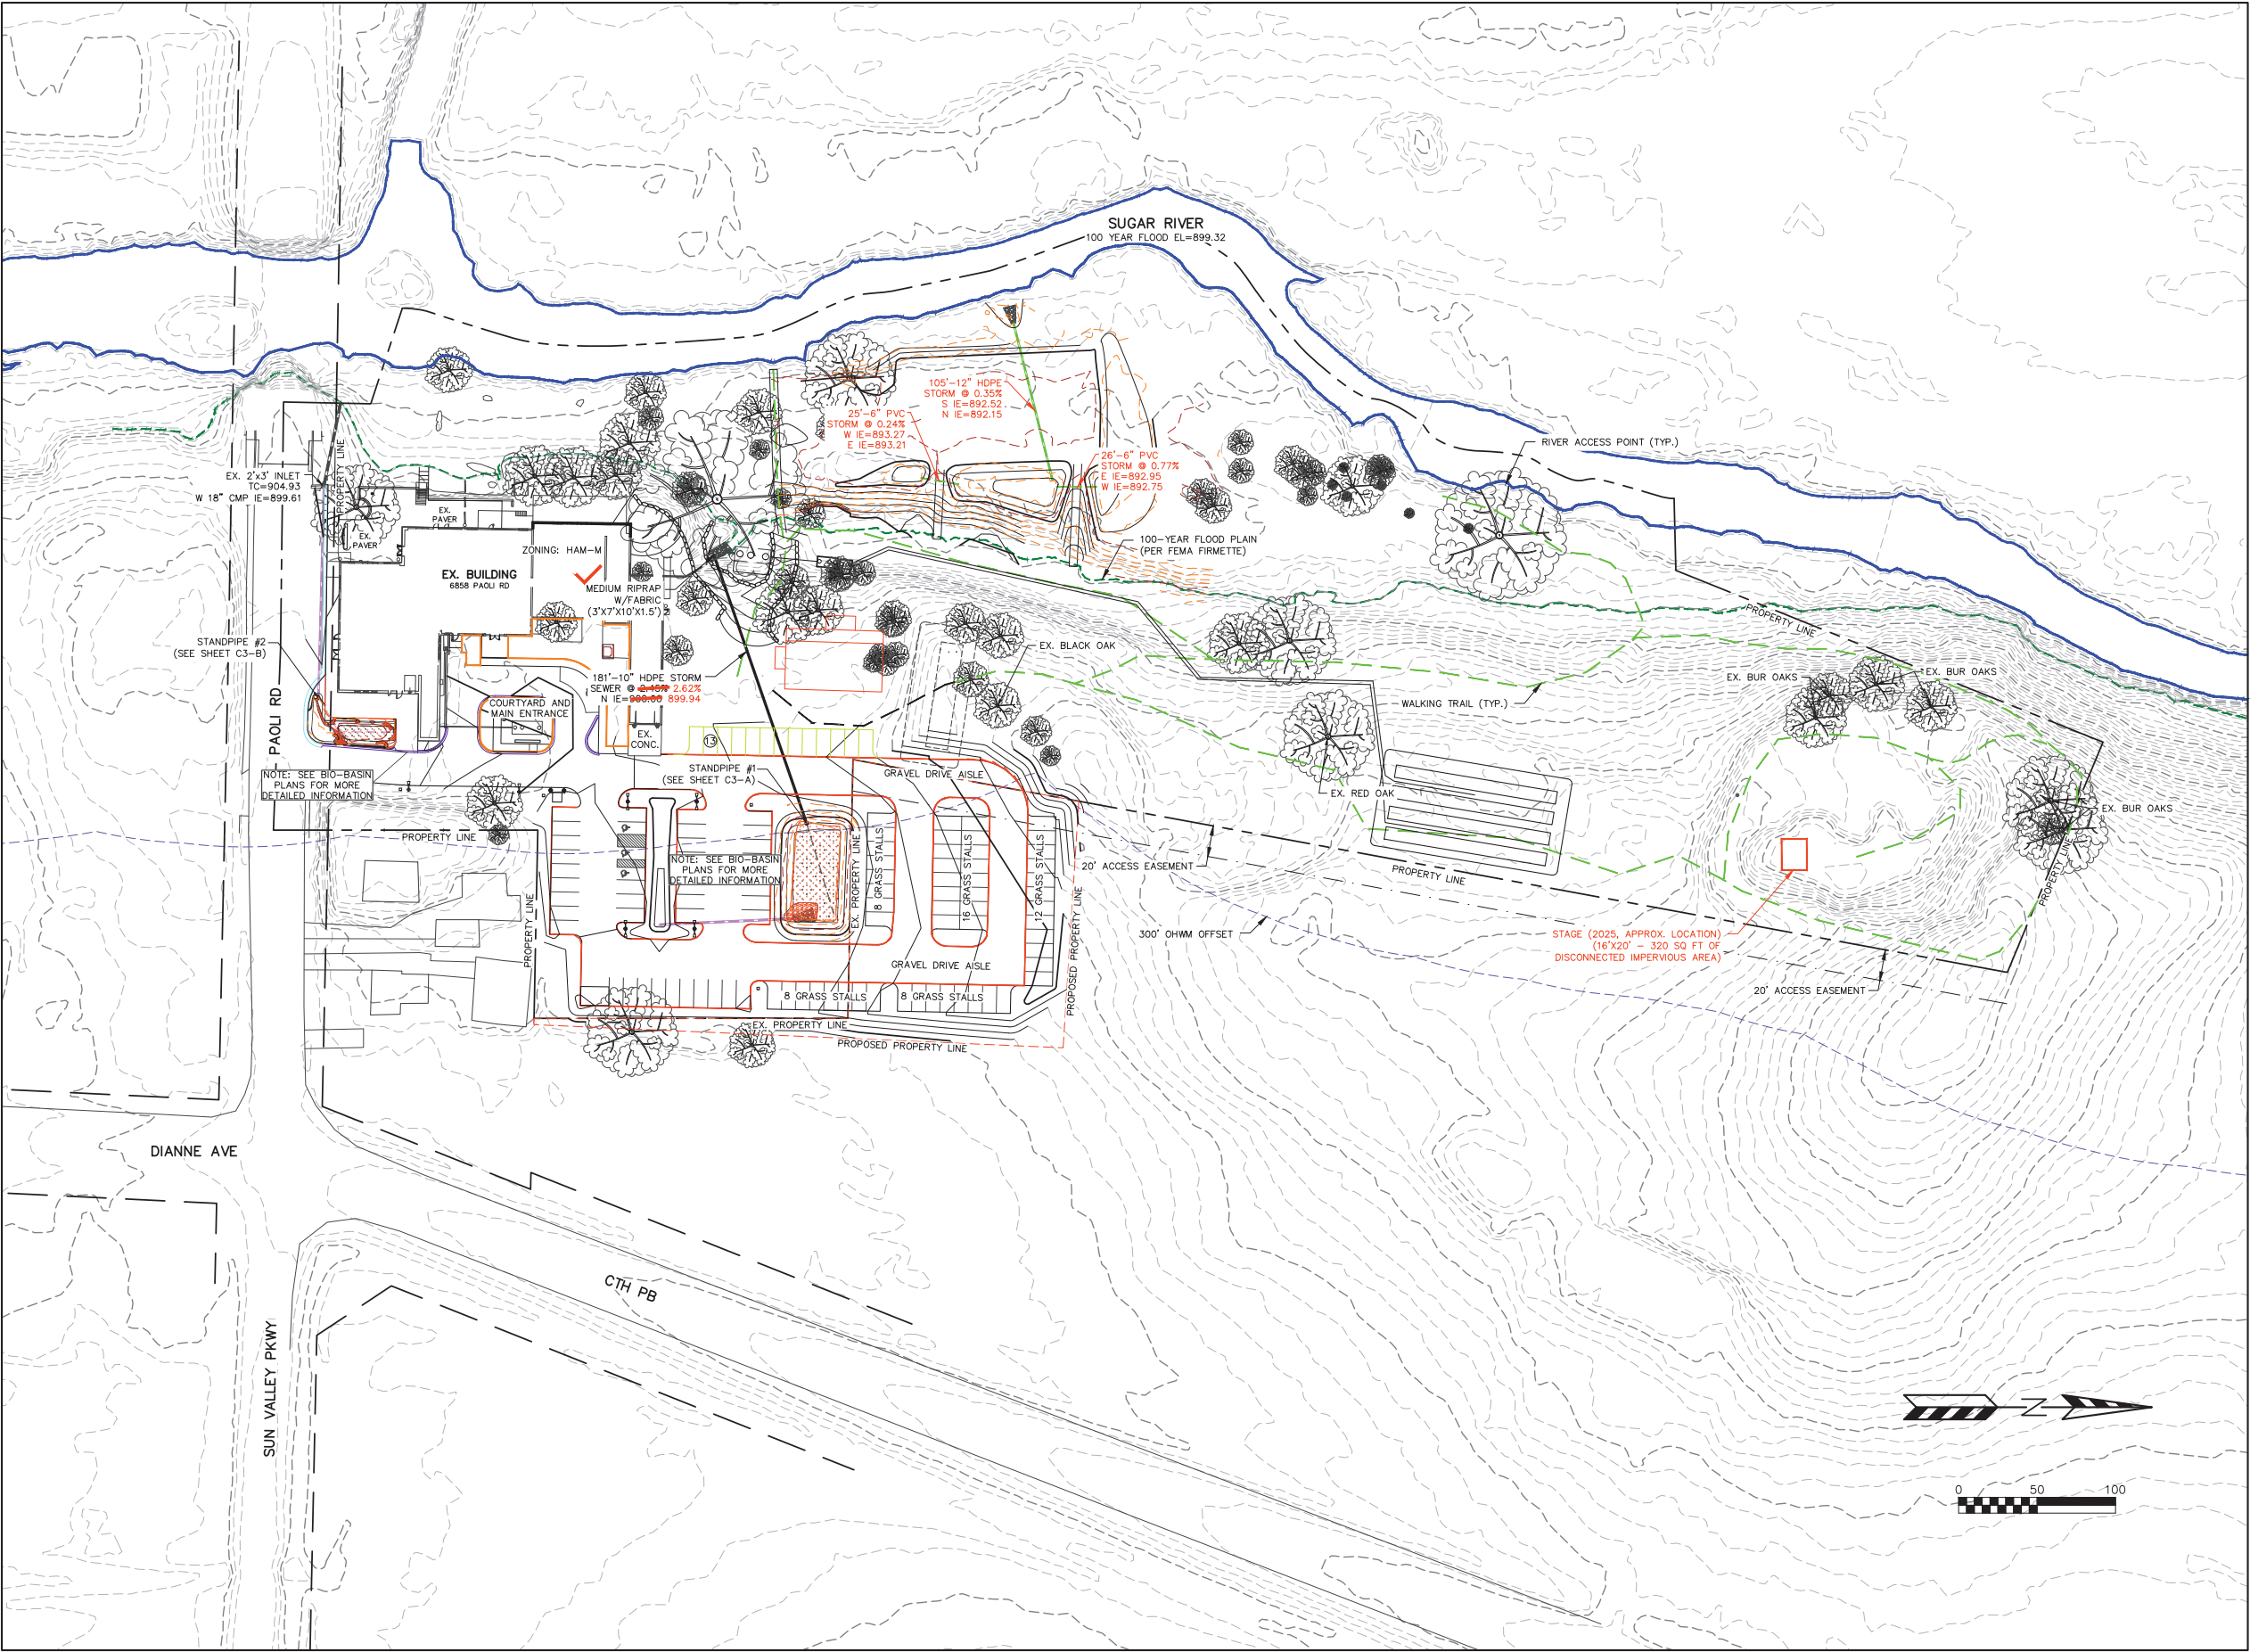

PAOLI CHEESE FACTORY ASSOC LLC
SEVEN ACRE DAIRY COMPANY
6858 PAOLI ROAD
PAOLI WI

CONCEPT PLAN - ZOOK CABINS

SCALE: AS NOTED

DATE: 07/03/2025

