

Dane County Rezone Petition


O	VNER INFORMATIO	N	AGENT INFORMATION				
OWNER NAME COONS CONSTRUCTION OF VERONA LLC		PHONE (with Code) (608) 444	4407 W	GENT NAME /ILLIAMSON SUR SSOCIATES, LLC		PHONE (with Area Code) (608) 255-5705	
BILLING ADDRESS (Number 1827 LOCUST DR	er & Street)		ADDRESS (Number & Street) 104A W. MAIN STREET				
(City, State, Zip) VERONA, WI 53593	3		(City, State, Zip) Waunakee, WI 53597				
E-MAIL ADDRESS jcoonsconstruction@	gmail.com			MAIL ADDRESS eil@williamsonsur	veying.com		
ADDRESS/L	OCATION 1	AD	DRESS/LC	OCATION 2	ADDRESS/L	OCATION 3	
ADDRESS OR LOCA	ATION OF REZONE	ADDRES	S OR LOCAT	ION OF REZONE	ADDRESS OR LOCA	TION OF REZONE	
East of 7906 Riversi	de Road						
TOWNSHIP VERONA	SECTION T	OWNSHIP		SECTION	TOWNSHIP	SECTION	
PARCEL NUMBI	ERS INVOLVED	PAR	CEL NUMBER	S INVOLVED	PARCEL NUMBE	RS INVOLVED	
0608-303	3-9000-8						
		RE	ASON FOR	REZONE			
FF	ROM DISTRICT:		TO DISTRICT:				
AT-35 Agriculture Transition District			SFR-1 Single Family Residential District				
AT-35 Agriculture Transition District			NR-C Natural Resource Conservation District				
C.S.M REQUIRED?		DEED RES	STRICTION	INSPECTOR'S	SIGNATURE:(Owner	12.32	
	PLAT REQUIRED?		IIRED?	INITIALS			
Yes No	PLAT REQUIRED? ✓ Yes No		IIRED?	RWL1			
Yes No	_	REQU	☐ No		PRINT NAME:		
Applicant Initials	☑ Yes ☐ No	REQUIPMENT Yes Applicant Initi	No No	RWL1			
Applicant Initials	Yes No Applicant Initials ne width of any lot	REQUIPMENT Yes Applicant Initi	No No	RWL1			
Applicant Initials	Yes No Applicant Initials ne width of any lot	REQUIPMENT Yes Applicant Initi	No No	RWL1	PRINT NAME:		

Form Version 04.00.00

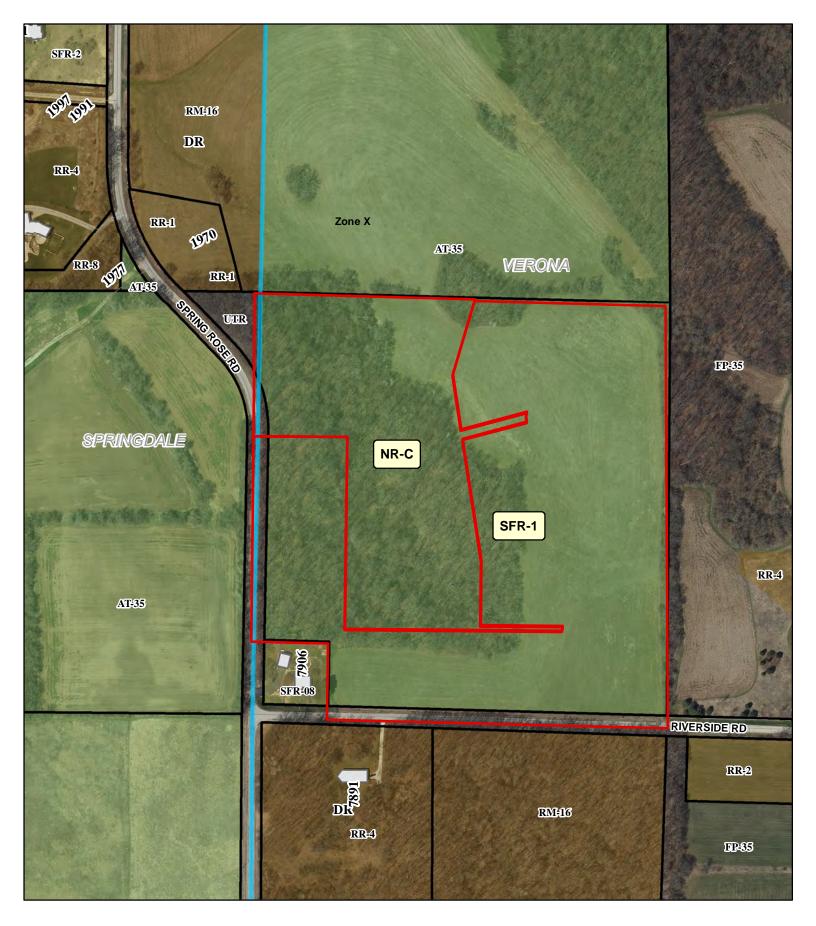

REZONE 12015

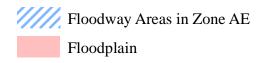

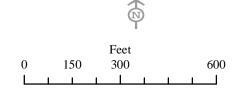



Dane County Department of Planning and Development

Zoning Division Room 116, City-County Building 210 Martin Luther King Jr. Blvd. Madison, Wisconsin 53703 (608) 266-4266

Owner/Agent Signature_____

Application Fees				
General:	\$395			
Farmland Preservation:	\$495			
Commercial:	\$545			


- PERMIT FEES DOUBLE FOR VIOLATIONS.
 ADDITIONAL FEES MAY APPLY. CONTACT DANE COUNTY ZONING AT 608-266-4266 FOR MORE INFORMATION.

REZONE APPLICATION								
				APPLICANT I	NFORM	1ATION		
Property Own	er Name:				Agent N	lame:		
Address (Num	ber & Street):				Address	(Number & Street):		
Address (City,	State, Zip):				Address	(City, State, Zip):		
Email Address	:				Email A	ddress:		
Phone#:					Phone#	:		
				PROPERTY IN	NFORM	IATION		
Township:				Parcel Number(s):				
Section:			Property	Address or Location:				
				REZONE D	ESCRIP	TION		
request. Incl	Reason for the request. In the space below, please provide a brief but detailed explanation of the rezoning request. Include both current and proposed land uses, number of parcels or lots to be created, and any other relevant information. For more significant development proposals, attach additional pages as needed. Is this application being submitted to correct a violation? Yes No						submitted to correct a violation?	
		g Zoning rict(s)			posed Zo District(-		Acres
				I			I	
to determinformation	nine that on from	all necessary the checklis	informa t belov	tion has been p v must be ir	rovideo ncludeo	d. <u>Only comple</u> I. Note that	te applica addition	ted with department staff tions will be accepted. All al application submittal Zoning Administrator.
Scaled dr proposed boundarie	property	Legal description of zoning boundaries	otion 🗆	Information for commercial develop (if applicable)	oment	☐ Pre-application consultation vand departme	vith town	☐ Application fee (non- refundable), payable to the Dane County Treasurer
and unders Departmen	stand that at staff to a	submittal of faccess the pro	alse or in perty if n	correct information	on may	be grounds for mation as part o	denial. Pe of the revie	to the best of my knowledge rmission is hereby granted for w of this application. Any



WILLIAMSON SURVEYING AND ASSOCIATES, LLC
NOA T. PRIEVE // CHRIS W. ADAMS // NEIL F. BORTZ, PROFESSIONAL LAND SURVEYORS
104 A WEST MAIN STREET, WAUNAKEE, WISCONSIN, 53597 PHONE: 608-255-5705

A parcel of land located in part of the Southwest 1/4 of the Southwest 1/4 of Section 30, T6N, R8E, Town of Verona, Dane County, Wisconsin.

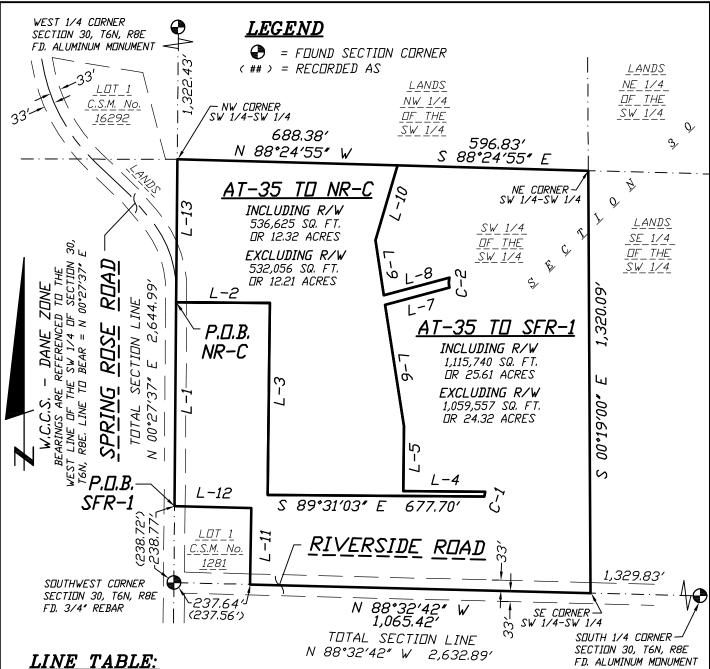

L-#	BEARING	DIST.
L-1	N 00°27′37″ E	637.19′
L-2	S 89°32′23″ E	293.01′
L-3	S 00°41′35″ W	599.61′
L-4	N 89°31′03″ W	256.30′
L-5	N 00°28′57″ E	203.40′
L-6	N 08°43′53″ W	383.62′
L-7	N 75°06′06″ E	208.15′
L-8	S 75°06′06″ W	212.94′
L-9	N 08°38′20″ W	173.68′
L-10	N 16°25′55″ E	243.90′
L-11	N 01°02′08″ E	238.74′
L-12	N 88°32′36″ W	240.03'
L-13	S 00°27′37″ W	446.60′

<u>PREPARED FOR:</u>


CARRICO ENGINEERING 8177 COUNTY ROAD "G' VERONA, WI 53593

1" = 300'SCALE



CURVE TABLE:

C-#	RADIUS	CHORD BEARING	AND DIST.	ARC
C-1	117.00′	N 10°28′52″ E	15.23′	15,24′
C-2	60.00′	N 00°06′06″ E	31.06′	31,42'

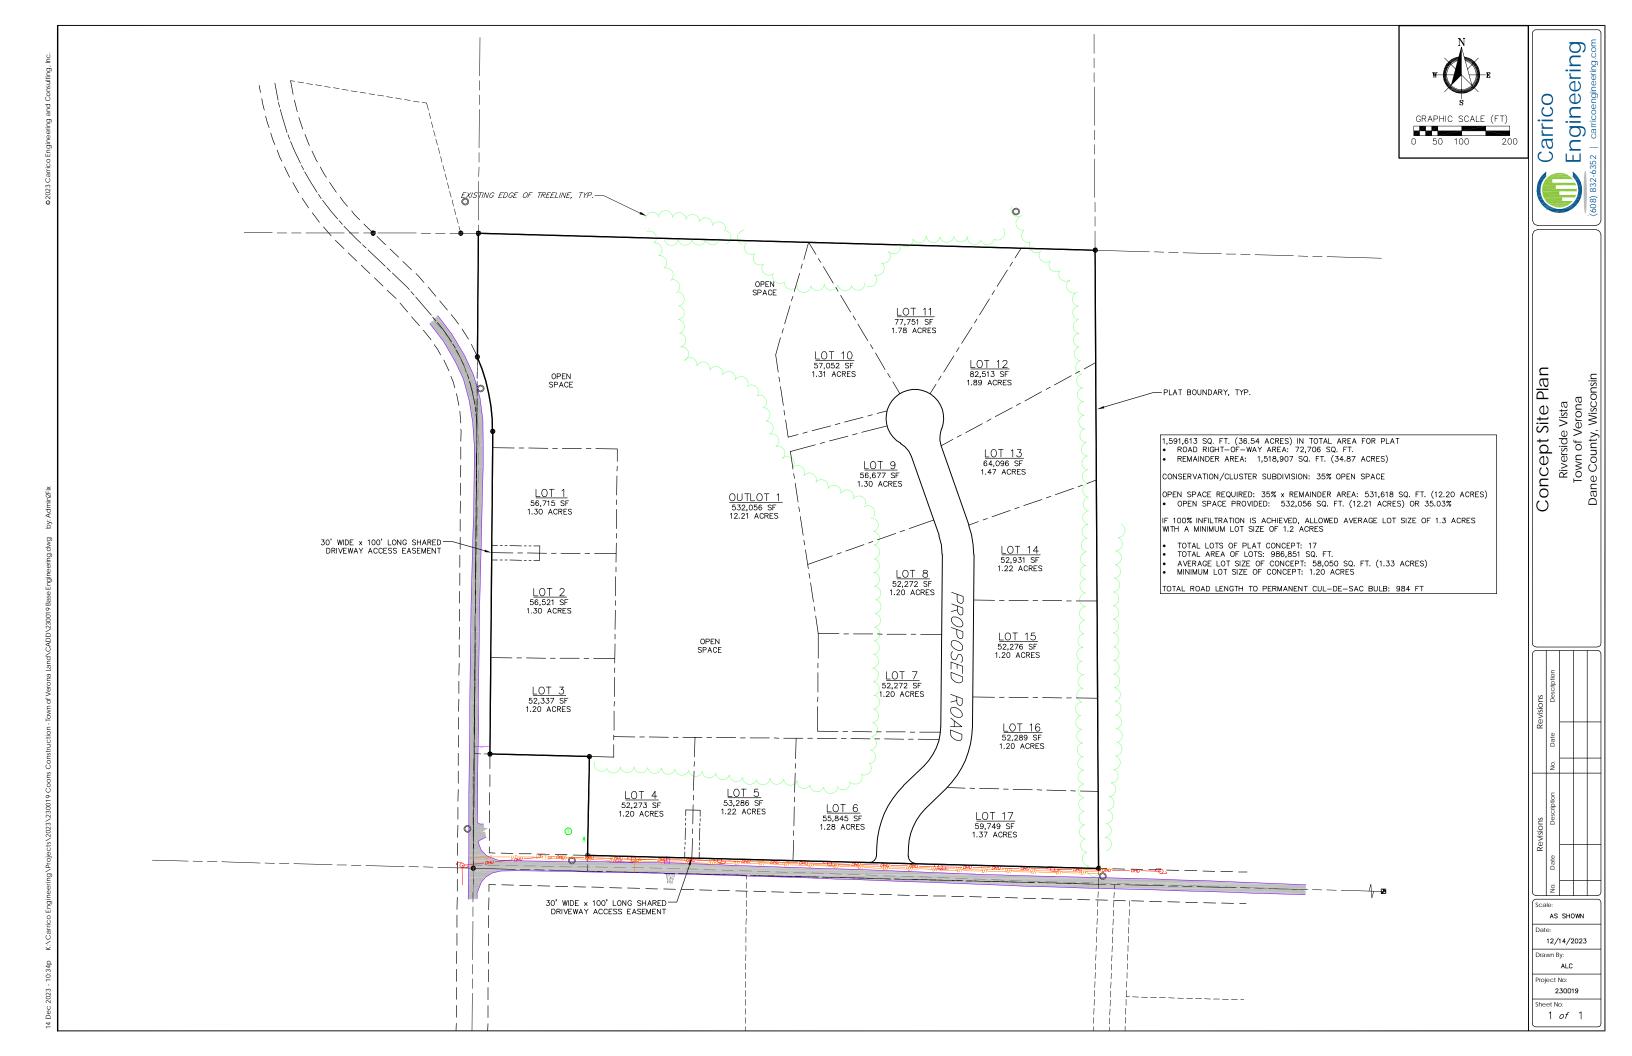

AT-35 TO SFR-1

A parcel of located in part of the Southwest 1/4 of the Southwest 1/4 of Section 30, T6N, R8E, Town of Verona, Dane County, Wisconsin, more particularly described as follows:

Commencing at the Southwest Corner of said Section 30; thence N 00°27'37" E along the west line of said Southwest 1/4 of the Southwest 1/4, 238.77 feet to the Northwest Corner of Lot 1 Certified Survey Map No. 1281 and to the point of beginning.

Thence continue along said west line N 00°27'37" E, 637.19 feet; S 89°32'23" E, 293.01 feet; thence S 00°41'35" W, 599.61 feet; thence S 89°31'03" E, 677.70 feet; thence along an arc of a curve concaved southeasterly having a radius of 117.00 feet and a long chord bearing of N 10°28'52" E, 15.23 feet; thence N 89°31'03" W, 256.30 feet; thence N 00°28'57" E, 203.40 feet; thence N 08°43'53" W, 383.62 feet; thence N 75°06'06" E, 208.15 feet; thence along an arc of a curve concaved northeasterly having a radius of 60.00 feet and a long chord bearing and distance of N 00°06'06" E, 31.06 feet; thence S 75°06'06" W, 212.94 feet; thence N 08°38'20" W, 173.68 feet; thence N 16°25'55" E, 243.90 feet to the north line of said Southwest 1/4 of the Southwest 1/4; thence S 88°24'55" E along said north line, 596.83 feet to the Northeast Corner of said Southwest 1/4 of the Southwest 1/4; thence S 00°19'00" E, 1,320.09 feet to the Southeast Corner of said Southwest 1/4 of the Southwest 1/4; thence N 88°32'42" W, 1,065.42 feet to the Southeast Corner of said Lot 1, Certified Survey Map No. 1281; thence along said Lot 1 for the next two courses N 01°02'08" E, 238.74 feet; thence N 88°32'36" W, 240.03 feet to the point of beginning This parcel contains 1,115,740 sq. ft. or 25.61 acres and is subject to a road right of way over the southerly and westerly side.

AT-35 TO NR-C

A parcel of located in part of the Southwest 1/4 of the Southwest 1/4 of Section 30, T6N, R8E, Town of Verona, Dane County, Wisconsin, more particularly described as follows:

Commencing at the Southwest Corner of said Section 30; thence N 00°27'37" E along the west line of said Southwest 1/4 of the Southwest 1/4, 875.96 feet to the point of beginning.

Thence S 89°32′23″ E, 293.01 feet; thence S 00°41′35″ W, 599.61 feet; thence S 89°31′03″ E, 677.70 feet; thence along an arc of a curve concaved southeasterly having a radius of 117.00 feet and a long chord bearing of N 10°28′52″ E, 15.23 feet; thence N 89°31′03″ W, 256.30 feet; thence N 00°28′57″ E, 203.40 feet; thence N 08°43′53″ W, 383.62 feet; thence N 75°06′06″ E, 208.15 feet; thence along an arc of a curve concaved northeasterly having a radius of 60.00 feet and a long chord bearing and distance of N 00°06′06″ E, 31.06 feet; thence S 75°06′06″ W, 212.94 feet; thence N 08°38′20″ W, 173.68 feet; thence N 16°25′55″ E, 243.90 feet to the north line of said Southwest 1/4 of the Southwest 1/4; thence N 88°24′55″ W along said north line, 688.38 feet to the Northwest Corner of said Southwest 1/4 of the Southwest 1/4, 446.60 feet to the point of beginning. This parcel contains 536,625 sq. ft. or 12.32 acres and is subject to a road right of way over part of the westerly side.