

ATT RELOCATION PROPOSAL

± 85' - SLACK TAIL

Note 1


± 85' - TRENCH/BURY
FROM LEAD POLE TO
NEW ATT POLE 1

± Note 2

± 65' - SLACK SPAN & LASH
OVERHEAD - MAINTAIN MIN. 5'
CLEARANCE OVER BLDG'S
& CABLE RACKING EQUIPMENT.
FROM NEW ATT POLE 1 TO
NEW ATT POLE 2.

± 85' - TRENCH/BURY
from LEAD POLE to
NEW ATT POLE 1

± 65' - SLACK SPAN & LASH
OVERHEAD - MAINTAIN MIN. 5'
CLEARANCE OVER BLDG'S
& CABLE RACKING EQUIPMT.
FROM NEW ATT POLE 1 TO
NEW ATT POLE 2.

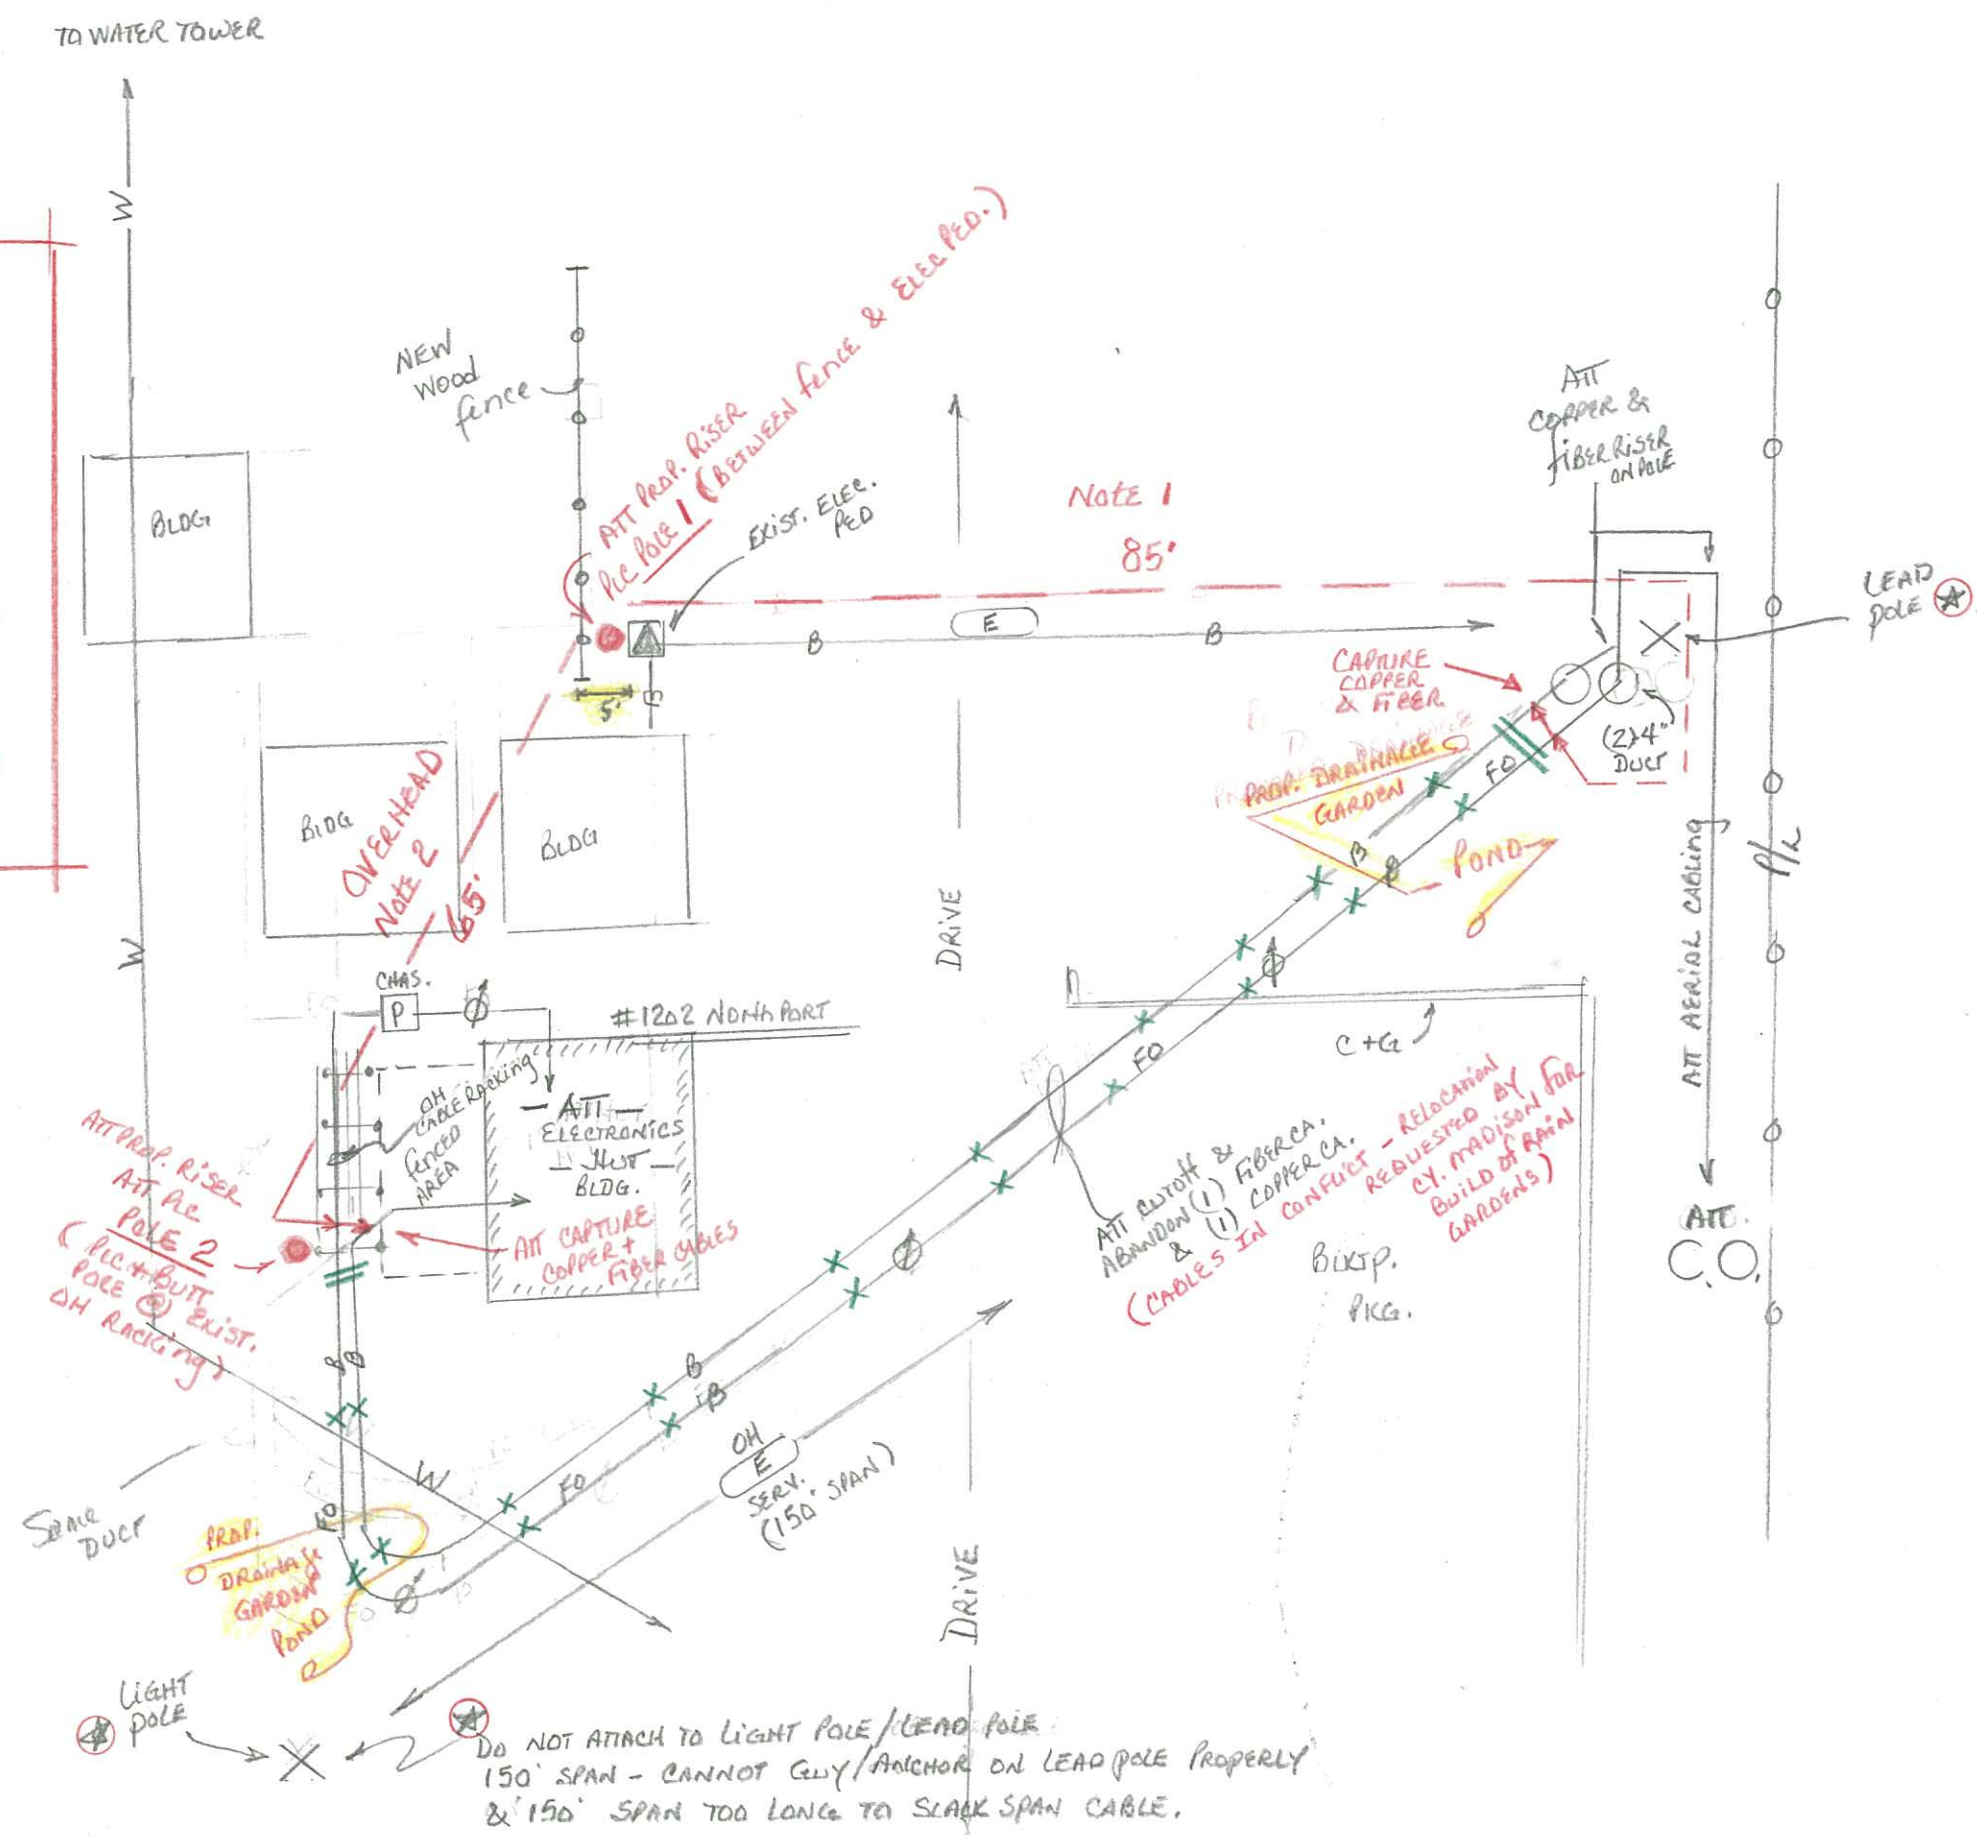

ATT Road Map

LAKEVIEW PARK
1202 Northport
ATTN # A0102Y5
MDSN - KEDZIE WC