


REVISION DATE	ROUTE	COUNTY	DATE	R/W PROJECT NUMBER
6-17-88 2-28-89	STH 78	DANE	3-4-88	5600-03-21
	SCALE, FT. 0 100 200	GRID FACTOR 0.99991		FEDERAL PROJECT NUMBER 5600-3-71

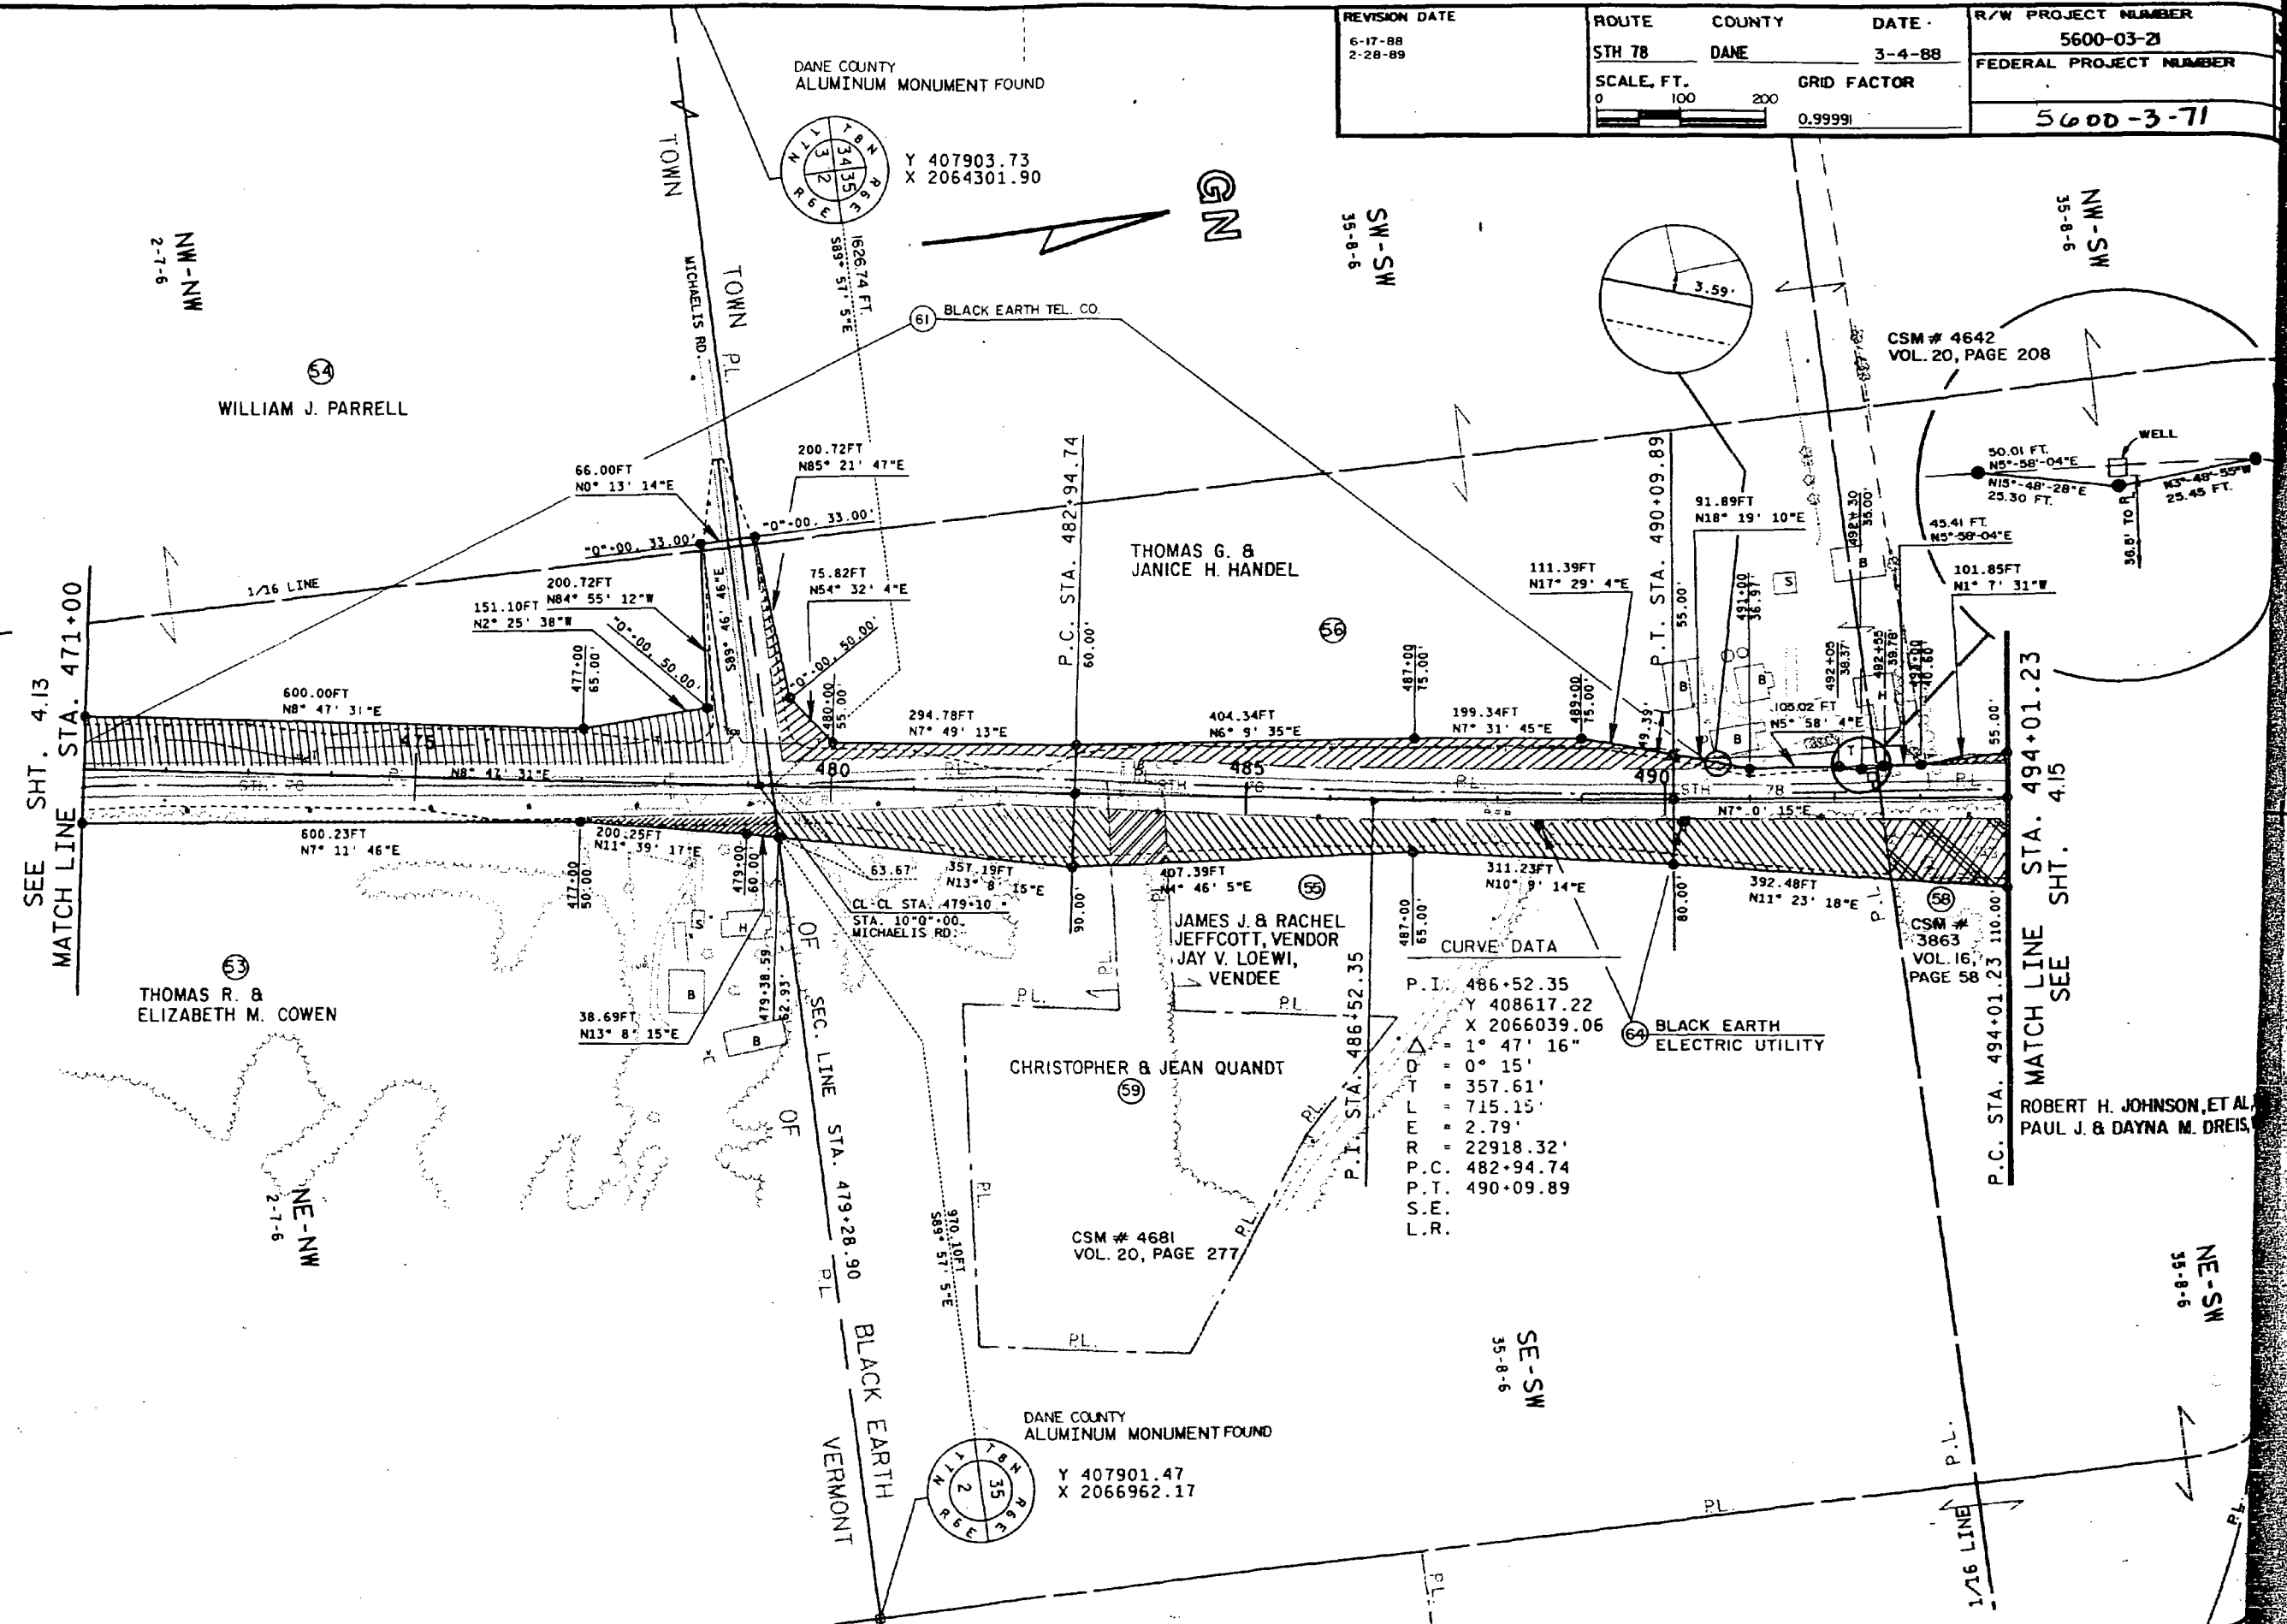

CURVE DATA

P.I.	486+52.35
Y	408617.22
X	2066039.06
Δ	1° 47' 16"
L	0° 15'
E	357.61'
R	715.15'
P.C.	22918.32'
P.T.	482+94.74
S.E.	490+09.89
L.R.	

LEVELS ON - 11.12.13.14.15 17.19.22 23 25 26 27 28 45.46 54.55 56.59