




PROJECT SITE

N



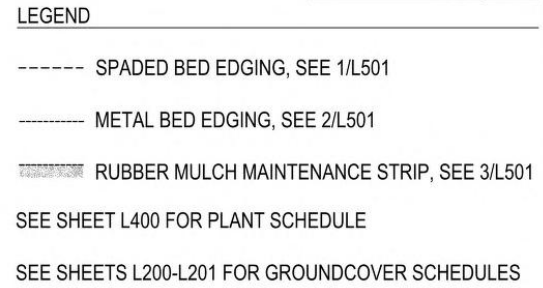




EDUCATION AND ADMIN CENTER GROUND VIEW FROM NORTH

COPYRIGHT STRANG, INC. 2025



EDUCATION AND ADMIN CENTER GROUND VIEW FROM NORTHEAST

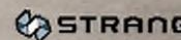

COPYRIGHT STRANG, INC. 2025

EDUCATION AND ADMIN CENTER GROUND VIEW FROM EAST




EDUCATION AND ADMIN CENTER GROUND VIEW FROM SOUTHEAST




EDUCATION AND ADMIN CENTER GROUND VIEW FROM SOUTHWEST



EDUCATION AND ADMIN CENTER GROUND VIEW FROM NORTHWEST

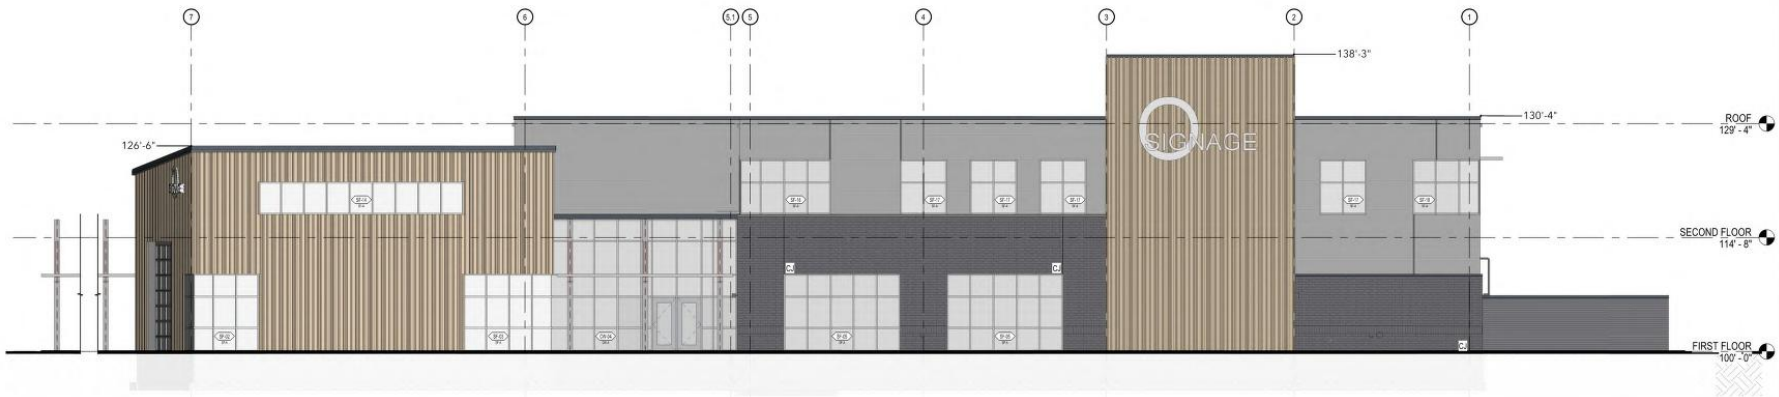

1 NORTH ELEVATION
SCALE: 1/8" = 1'-0"

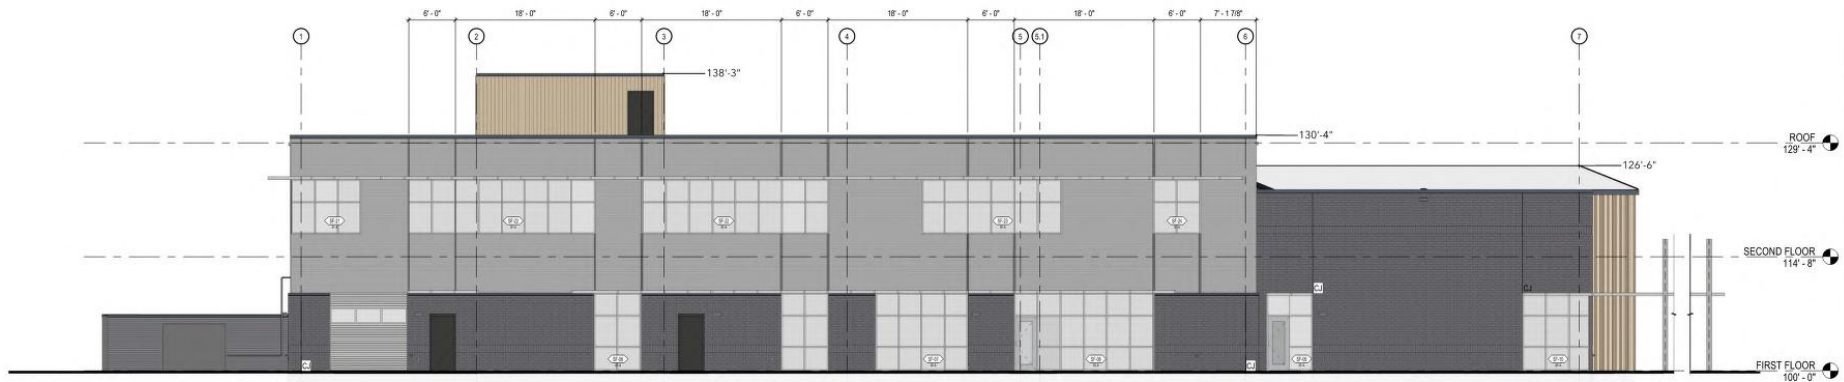

2 SOUTH ELEVATION
SCALE: 1/8" = 1'-0"



EXTERIOR FINISH LEGEND	
	BRICK (BR-1)
	METAL PANEL (MP-1)
	METAL PANEL (MP-2)
	METAL PANEL (MP-3)
	INSULATED GLAZING UNIT (IGU-1)
	INSULATED GLAZING UNIT (IGU-2)
	INSULATED GLAZING UNIT (IGU-3)
	INSULATED GLAZING UNIT (IGU-4)

EXTERIOR FINISHES SCHEDULE		
ABB	SYSTEM/COMPONENT	MFR/FINISH/COLOR
03	CONCRETE	EXPOSED CAST IN PLACE CONCRETE RUBBED FINISH
04	MASONRY	ENDICOTT MANGANESE IRONSPOT UTILITY VELOUR - 1/3 RUNNING BOND
BR-1	BRICK	ACCENT BAND - BOO ARRISORANT TREMANSANCE STONE COLOR BOX
	CAST STONE MASONRY	
	CONCRETE MASONRY UNITS	
	MORTAR	AS APPROVED BY ARCHITECT
05	METALS	STEEL LINTELS PAINT TO MATCH ADJACENT MASONRY
07	THERMAL AND MOISTURE PROTECTION	PAINTED ALUMINUM GUTTERS AND DOWNSPOUTS - MATCH ADJACENT FACADE MATERIAL COLOR
	JOINT SEALANTS	MATCH ADJACENT FACADE MATERIAL COLOR. AT JOINTS WITH TWO OR MORE MATERIALS, MATCH THE LIGHTEST ADJACENT MATERIAL.

EXTERIOR FINISHES SCHEDULE		
ABB	SYSTEM/COMPONENT	MFR/FINISH/COLOR
	METAL FLASHING	MATCH ADJACENT METAL PANEL SYSTEM
MRP-1	METAL ROOF PANELS	METAL PANEL BOO ATAS RIGID-WALL II. HORIZONTAL ORIENTATION
MP-2	METAL WALL PANELS	METAL PANEL BOO LONGBOARD TONGUE AND GROOVE PLANKS. VERTICAL ORIENTATION, WOODGRAIN FINISH
MP-3	METAL WALL PANELS	METAL PANEL BOO ATAS RIGID-WALL II. HORIZONTAL ORIENTATION, CHARCOAL
	ROOF EDGE CORING	MATCH ADJACENT METAL PANEL SYSTEM
	ROOF EDGE FASCIA	MATCH ADJACENT METAL PANEL SYSTEM

EXTERIOR FINISHES SCHEDULE		
ABB	SYSTEM/COMPONENT	MFR/FINISH/COLOR
08	OPENINGS	2' X 7' 1/2' CURTAINWALL FRAMING. CLEAR ANODIZED ALUMINUM FINISH
CW-4	CURTAINWALL FRAMING	1" INSULATED GLASS UNIT. HEAT STRENGTHENED, LOW-E, GREY TINT
IGU-1	INSULATED GLASS UNITS	1" INSULATED GLASS UNIT. HEAT STRENGTHENED, LOW-E, GREY TINT
IGU-2	INSULATED GLASS UNITS	1" INSULATED GLASS UNIT. TEMPERED SAFETY GLAZING, LOW-E, GREY TINT
IGU-3	INSULATED GLASS UNITS	1" INSULATED GLASS UNIT. TEMPERED SAFETY GLAZING, BRID-SAFE, ACID-ETCHED, LOW-E, GREY TINT
IGU-4	INSULATED GLASS UNITS	1" INSULATED GLASS UNIT. HEAT STRENGTHENED, BRID-SAFE, ACID-ETCHED, LOW-E, GREY TINT
	DOORS	
	OVERHEAD COILING DOORS	
	OVERHEAD SECTIONAL DOORS	
SF-4	STOREFRONT FRAMING	2' X 4' 1/2' STOREFRONT FRAMING. CLEAR ANODIZED ALUMINUM FINISH

KEYPLAN	
DATE	
NO.	
DESCRIPTION	



EXTERIOR FINISHES SCHEDULE		
ABB	SYSTEM/COMPONENT	MFR/FINISH/COLOR
OPENINGS		
CW-A	CURTAINWALL FRAMING	2 X 7 1/2" CURTAINWALL FRAMING, ANODIZED ALUMINUM FINISH
QU1-I	INSULATED GLASS UNITS	1" INSULATED GLASS UNIT, HEAT STRENGTHENED, LOW-E, GREY TINT
QU2-I	INSULATED GLASS UNITS	1" INSULATED GLASS UNIT, TEMPERED SAFETY GLAZING, LOW-E, GREY TINT
QU3-I	INSULATED GLASS UNITS	1" INSULATED GLASS UNIT, TEMPERED SAFETY GLAZING, BRN-GLAZ, ANODIZED-LOWE, LOW-E GREY TINT
QU4-I	INSULATED GLASS UNITS	1" INSULATED GLASS UNIT, HEAT STRENGTHENED, BRN-GLAZ, ANODIZED-LOWE, LOW-E GREY TINT
ELEVATORS		
	OVERHEAD COILING DOORS	
	OVERHEAD SECTION DOORS	
SF-A	STOREFRONT FRAMING	2 X 4 1/2" STOREFRONT FRAMING, ANODIZED ALUMINUM FINISH



MAINTENANCE SHOP GROUND VIEW FROM NORTHEAST



COPYRIGHT STRANG, INC. 2025



MAINTENANCE SHOP GROUND VIEW FROM NORTHWEST

COPYRIGHT STRANG, INC. 2025



MAINTENANCE SHOP GROUND VIEW FROM SOUTHWEST



MAINTENANCE SHOP GROUND VIEW FROM SOUTHEAST

COPYRIGHT STRANG, INC. 2025



SCALE HOUSE GROUND VIEW FROM EAST



SCALE HOUSE GROUND VIEW FROM NORTH

COPYRIGHT STRANG, INC. 2025




SCALE HOUSE GROUND VIEW FROM WEST


COPYRIGHT STRANG, INC. 2025



SCALE HOUSE GROUND VIEW FROM SOUTH

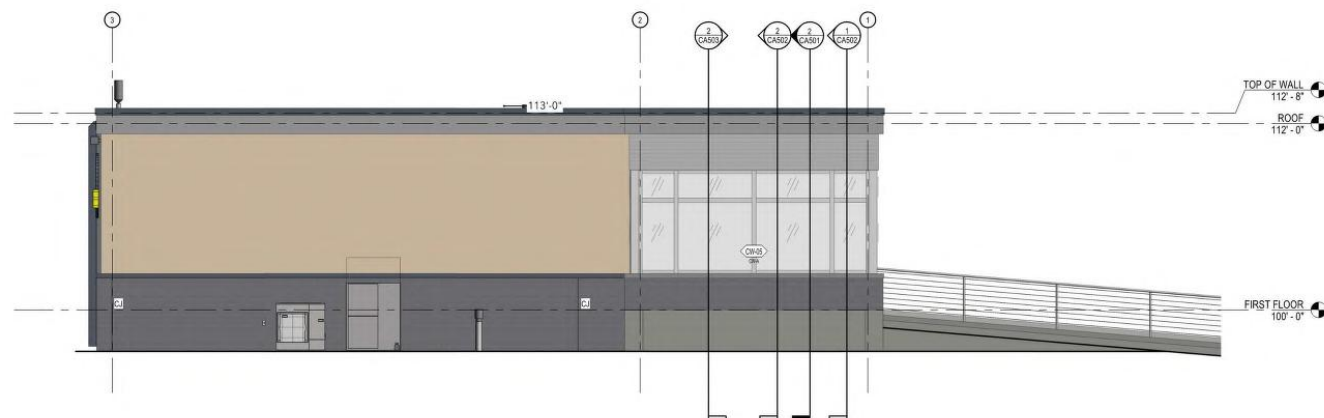

NORTH ELEVATION
SCALE: 1/4" = 1'-0"

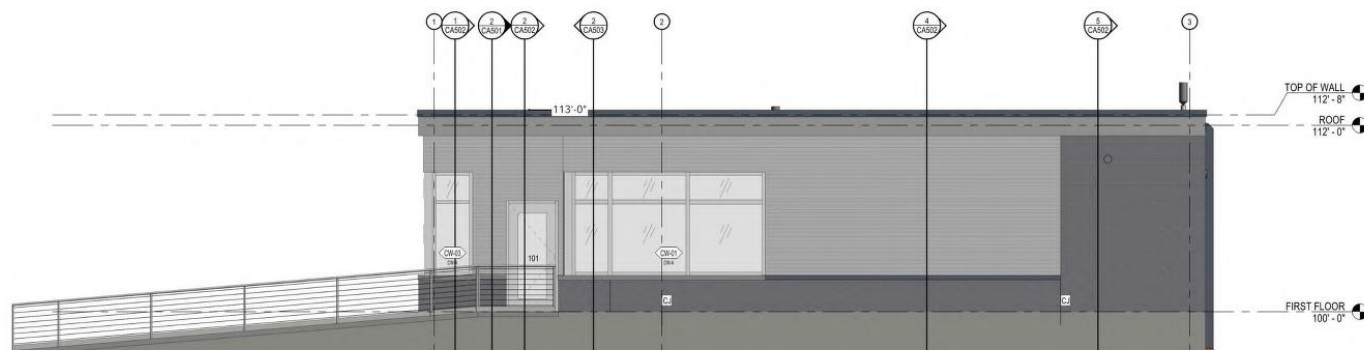


SOUTH ELEVATION
 SCALE: 1/4" = 1'-0"

EXTERIOR FINISHES

	BR-1: ENDICOTT MANGANESE IRONSPOT. UTILITY VELOUR - 1/3 RUNNING BOND
	MP-1: BOD ATAS RIGID WALL II
	MP-2: BOD LONGBOARD T&G ALUMINUM WOOD GRAINED PLANK
	MP-3: BOD ATAS RIGID WALL II CHARCOAL

EXTERIOR FINISHES SCHEDULE

[illegible]

*ONE STORY BUILDING UNDER 10,000 SF. BIRD SAFE GLASS NOT REQUIRED

BR-1



MP-1



MP-3



MP-3



COPYRIGHT STRANG, INC. 2025

NO.	DESCRIPTION	DATE
REVISIONS		

DANE COUNTY DEPT OF WASTE & RENEWABLES -

NOT FOR
CONSTRUCTION

DATE: 06/13/2025
DRAWING SET 75% DD
PROJECT NO. 2024131

CA401



EXTERIOR FINISHES	
	BR-1: ENDICOTT MANGANESE IRONSPOTT. UTILITY VELOUR - 1/3 RUNNING BOND
	MP-1: 800 ATLAS RIGID WALL II
	MP-2: 800 LONGBOARD TAG ALUMINUM WOOD GRAINED PLANK
	MP-3: 800 ATLAS RIGID WALL II CHARCOAL

EXTERIOR FINISHES SCHEDULE		
ABBR	SYSTEM/COMPONENT	MPR/FINISH/COLOR
03	CONCRETE	
03-1	EXPUNDED CAST IN PLACE CONCRETE	CC
04	MASONRY	
BRI-1	BRICK	ENDUCCOTT MANGANESE IRONSPOT PUTTY VELDUR, 13-RUNNING BOND
CMU-1	CONCRETE MASONRY UNITS	
SM-1	CAST STONE MASONRY	ACCENT BOND - BOND ABROGAT PERMANENCE STONE COLOR XXX AS APPROVED BY ARCHITECT
05	METAL	
05-1	STEEL, UNITS	PAINT TO MATCH ADJACENT MASONRY
07	TERMINAL AND WEATHER PROTECTION	
GD-1	GUTTERS AND DOWNSPOUTS	PAINTED ALUMINUM GUTTERS AND DOWNSPOUTS - MATCH ADJACENT FACADE MATERIALS COLOR
JS-1	JOINT SEALANTS	MATCH ADJACENT FACADE MATERIAL COLOR. AT JOINTS WITH TWO OR MORE MATERIALS, MATCH THE LOWEST MATCH ADJACENT MATERIAL.
MF-1	METAL FLASHING	MATCH ADJACENT METAL PANEL SYSTEM
MP-1	METAL WALL PANELS	METAL PANEL, BOND AT RIGID WALL HORIZONTAL ORIENTATION
MP-2	METAL WALL PANELS	METAL PANEL, BOND AT RIGID WALL HORIZONTAL ORIENTATION, CHANGING
MP-3	METAL WALL PANELS	METAL PANEL, BOND CONCAVED TONGUE AND GROOVE PANELS. VERTICAL ORIENTATION, WOODGRAIN FINISH
REC-1	ROOF EDGE COPING	MATCH ADJACENT METAL PANEL SYSTEM
REF-1	ROOF EDGE FASCIA	MATCH ADJACENT METAL PANEL SYSTEM
08	OPENINGS	
08-1	WULFET RESISTANT GLASS	3/4" X 1/2" WULFET
SF-A	STOREFRONT FRAMING	2 LEVEL 1/2" FRAMING, CLEAR ANODIZED ALUMINUM FINISH
09	ALUMINUM SUN SCREEN	
09-1	FINISHES	
09-1	EXTERIOR PAINTING	
TP-1	SPECIAL FINISH	
WC-1	METAL CANOPIES	



STRANG

ARCHITECTURE
ENGINEERING
INTERIOR DESIGN

MADISON, WI | WAUKESHA, WI

saiki
DESIGN[illegible]

DANE COUNTY DEPT OF WASTE & RENEWABLES -

DANE COUNTY DISTRICT COURT
SCALE HOUSE
4402 BRANDT ROAD
MADISON, WI 53718

DATE:	06/13/2025
DRAWING SET	75% DO
PROJECT NO.	2024131

PROJECT NO. 2024131
EXTERIOR ELEVATIONS

NOT FOR
CONSTRUCTION

CA402

