

Division of Industry Services

in accordance with SPS 382,365 and 385, Wis.Adm.Code

Attach complete site plan on paper not less than 8 1/2 x 11" in size. Plan must include, but not limited to: vertical and horizontal reference point (BM), direction and % slope, scale or dimensions, north arrow, location & distance to nearest road.

Please print all information

Personal information you provide may be used for secondary purposes (Privacy Law, s.15.04(1)(m)).

County	DANE
Parcel I.D.	046/0611-183-8830-5
Reviewed by	Date

Property Owner JENNIFER L SCHEFFLER AND DAVID SCHEFFLER TR.				Property Location NW 1/4, SW 1/4, S 18, T 6 N, R 11 E			
Property Owner's Mailing Address 31W271 ARMY TRAIL RD				Lot # Subd.Name or CSM#			
City	State	Zip Code	Phone Number	<input type="checkbox"/> City	<input checked="" type="checkbox"/> Town	Nearest Road	
WAYNE	IL	60184		PLEASANT SPRINGS		3130 SUNNYSIDE ST	
Drainage area: 0.456 <input type="checkbox"/> sq.ft. <input checked="" type="checkbox"/> acres				Hydraulic Application Test Method:			
Optional: Test Site Suitable for (check all that apply)				<input checked="" type="checkbox"/> Morphological Evaluation			
<input type="checkbox"/> Irrigation	<input type="checkbox"/> Bioretention trench	<input type="checkbox"/> Trenches		<input type="checkbox"/> Double-Ring Infiltrometer			
<input type="checkbox"/> Rain garden	<input type="checkbox"/> Grassed swale	<input type="checkbox"/> Reuse		<input type="checkbox"/> Other (specify) _____			
<input type="checkbox"/> Infiltration trench	<input type="checkbox"/> SDS (>15'wide)	<input type="checkbox"/> Other _____		Site Considerations:			

Observed: Boring Pit SATURATED AT 28" WATER ENTERING PIT AT 32"

1 #	Depth	Dominant Color	Redox Description	Texture	Structure	Consistence	Boundary	% Rock	Hydraulic App. Rate
	inches	Munsell	Qu. Sz. Cont. Color		Gr.Sz.Sh.	(Moist)		Fragmts	Inches/Hr.
	0-10	10YR2/2		l	2mgr	fr	cs	3	0.24
	10-28	10YR2/1	c2f10YR5/8 6/3	sl	2fsbk	vfr	aw	5	0.5
	28-38	10YR6/2	c3d10YR5/8 6/1	fs	0sg	l		5	0.5


Observed: Boring Pit

#	Depth	Dominant Color	Redox Description	Texture	Structure	Consistence	Boundary	% Rock	Hydraulic App. Rate
	inches	Munsell	Qu. Sz. Cont. Color		Gr.Sz.Sh.	(Moist)		Fragmts	Inches/Hr.

CST Name	CLAY VANDERLEEST	Signature:	CST Number 1190689
Address	N7803 TOPPE RD	Date Evaluation Conducted: 6/20/2023	Telephone No. (608) 509-2855
	WATERLOO, WI 53594		

JENNIFER L SCHEFFLER AND DAVID SCHEFFLER TR.

PAGE 2 OF 2

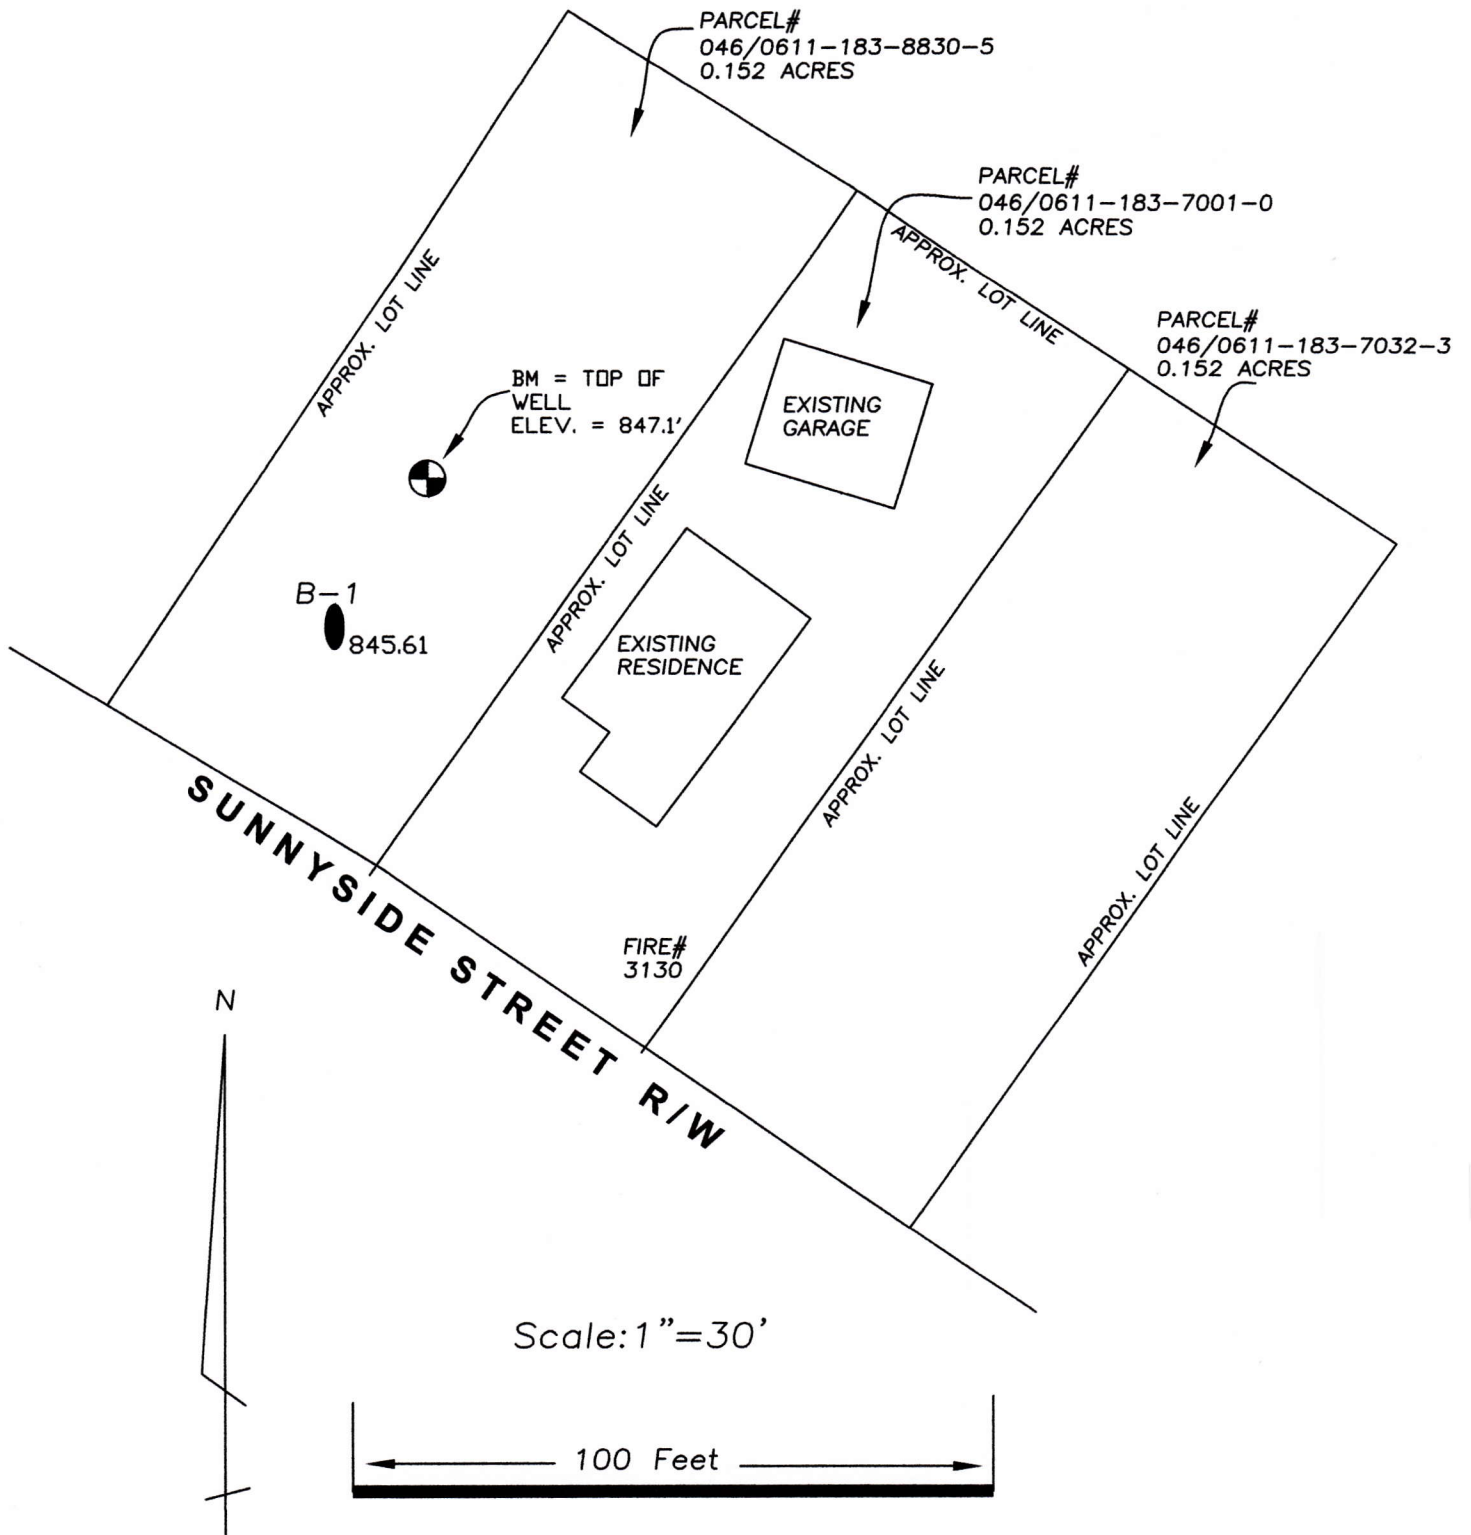

- * Elevations are for Soil Test Use Only
- * This is Not a Survey
- * Property Lines Per Owner or County GIS Website
- * Property Lines Need to be Identified Prior to Installation