


LEVEL 1 - PRIMARY
1/8" = 1'-0"

SWANK RESIDENCE

CONCEPTUAL PLANS - LVL 1 - CONCEPTUAL DESIGN

03/06/26

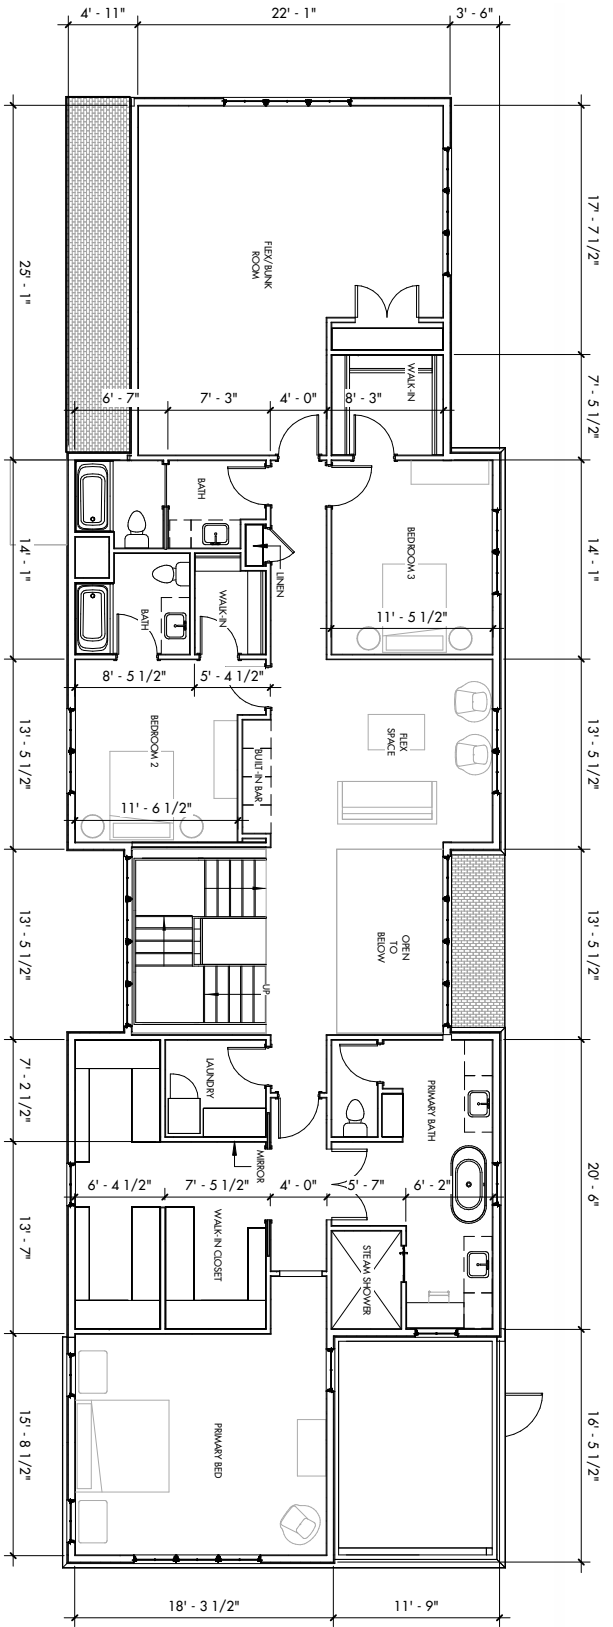


LEVEL 2 - PRIMARY
 1/8" = 1'-0"

SWANK RESIDENCE


CONCEPTUAL PLANS - LVL 2 - CONCEPTUAL DESIGN
 03/06/26

SWANK RESIDENCE
CONCEPTUAL PLANS - BASEMENT - CONCEPTUAL DESIGN
 03/06/26



1 BASEMENT
 1/8" = 1'-0"

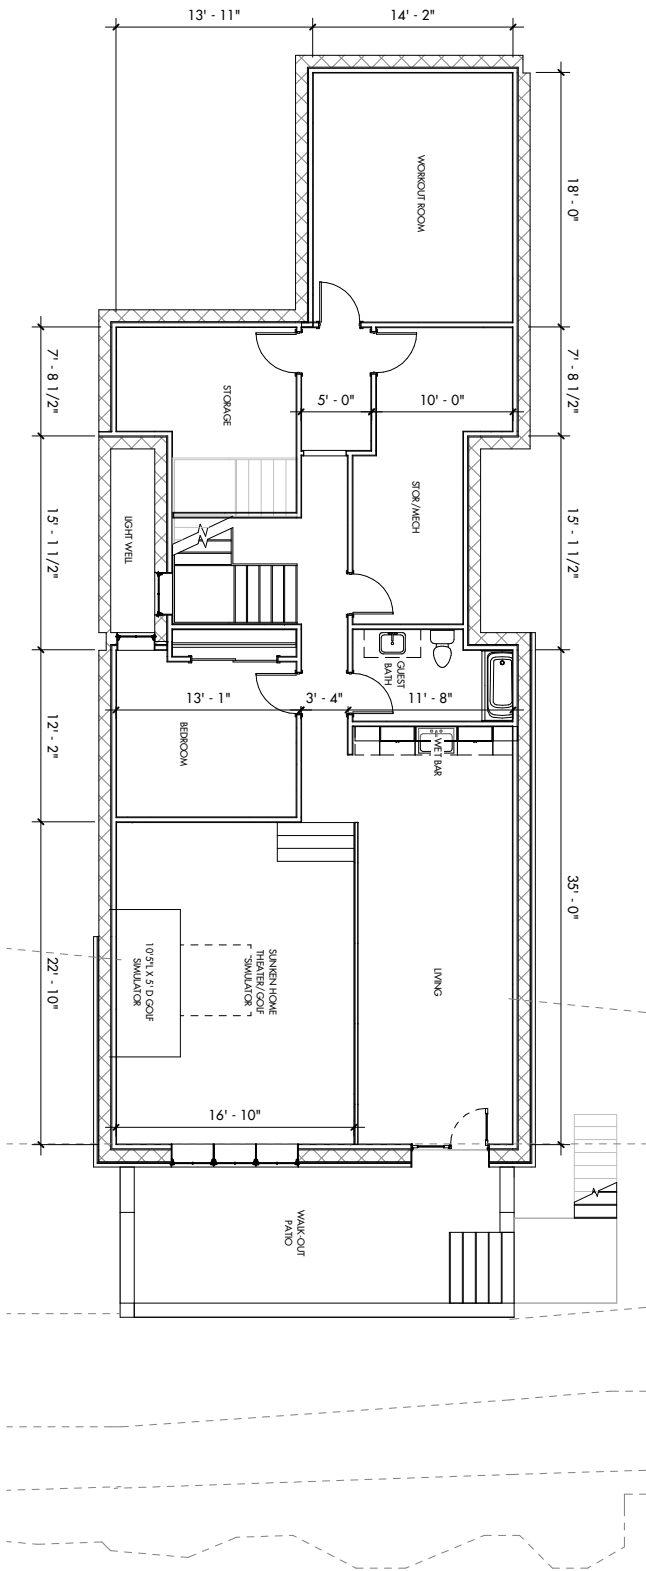

1 NORTH (PRIMARY) ELEVATION
1/8" = 1'-0"

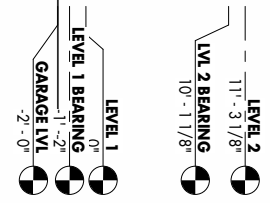


2 SOUTH ELEVATION
1/8" = 1'-0"

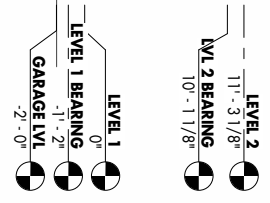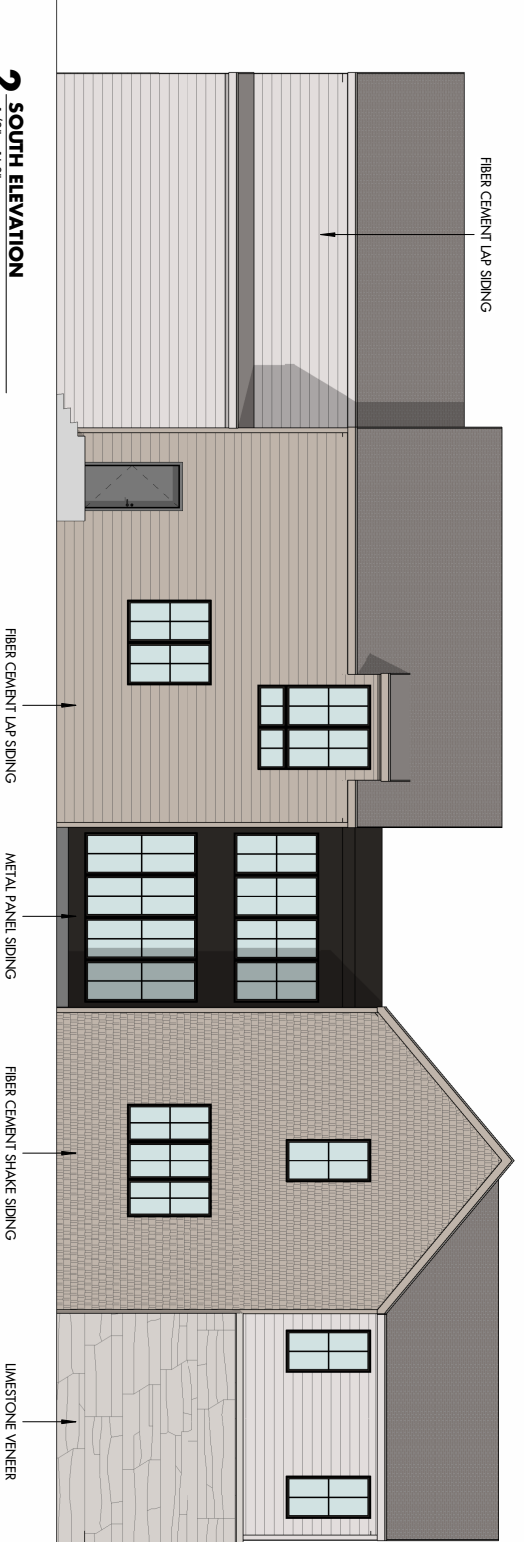


ELEVATIONS - CONCEPTUAL DESIGN

03/06/26



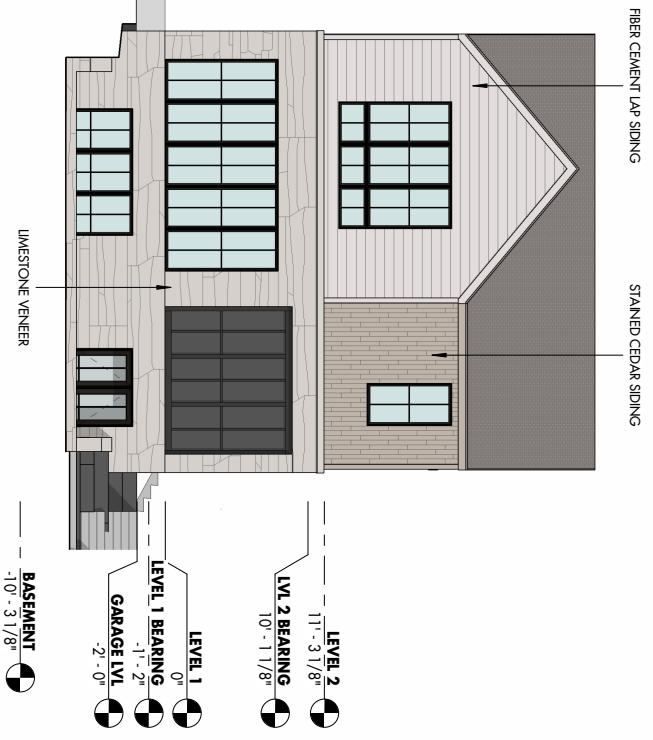

1 EAST ELEVATION
1/8" = 1'-0"

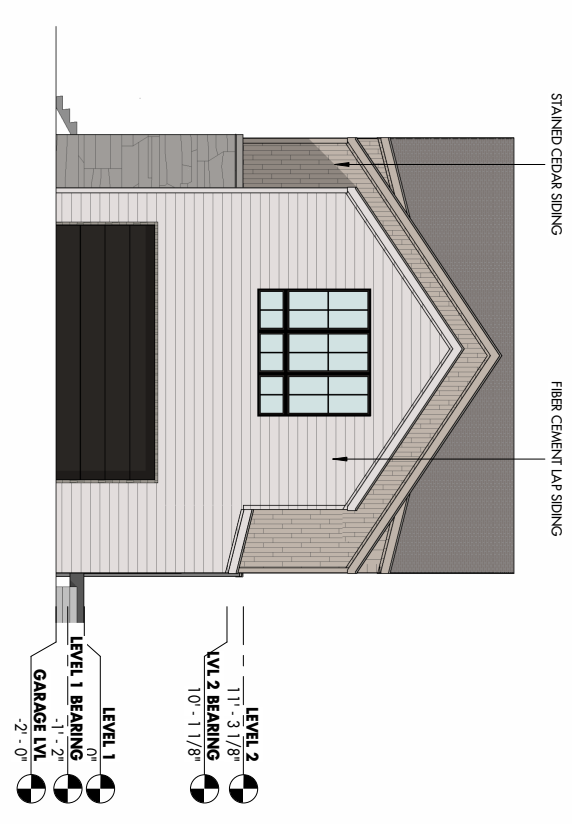

2 WEST ELEVATION
1/8" = 1'-0"