
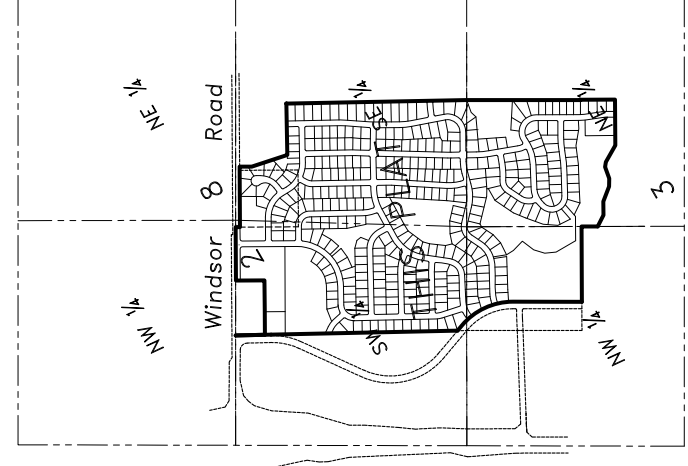
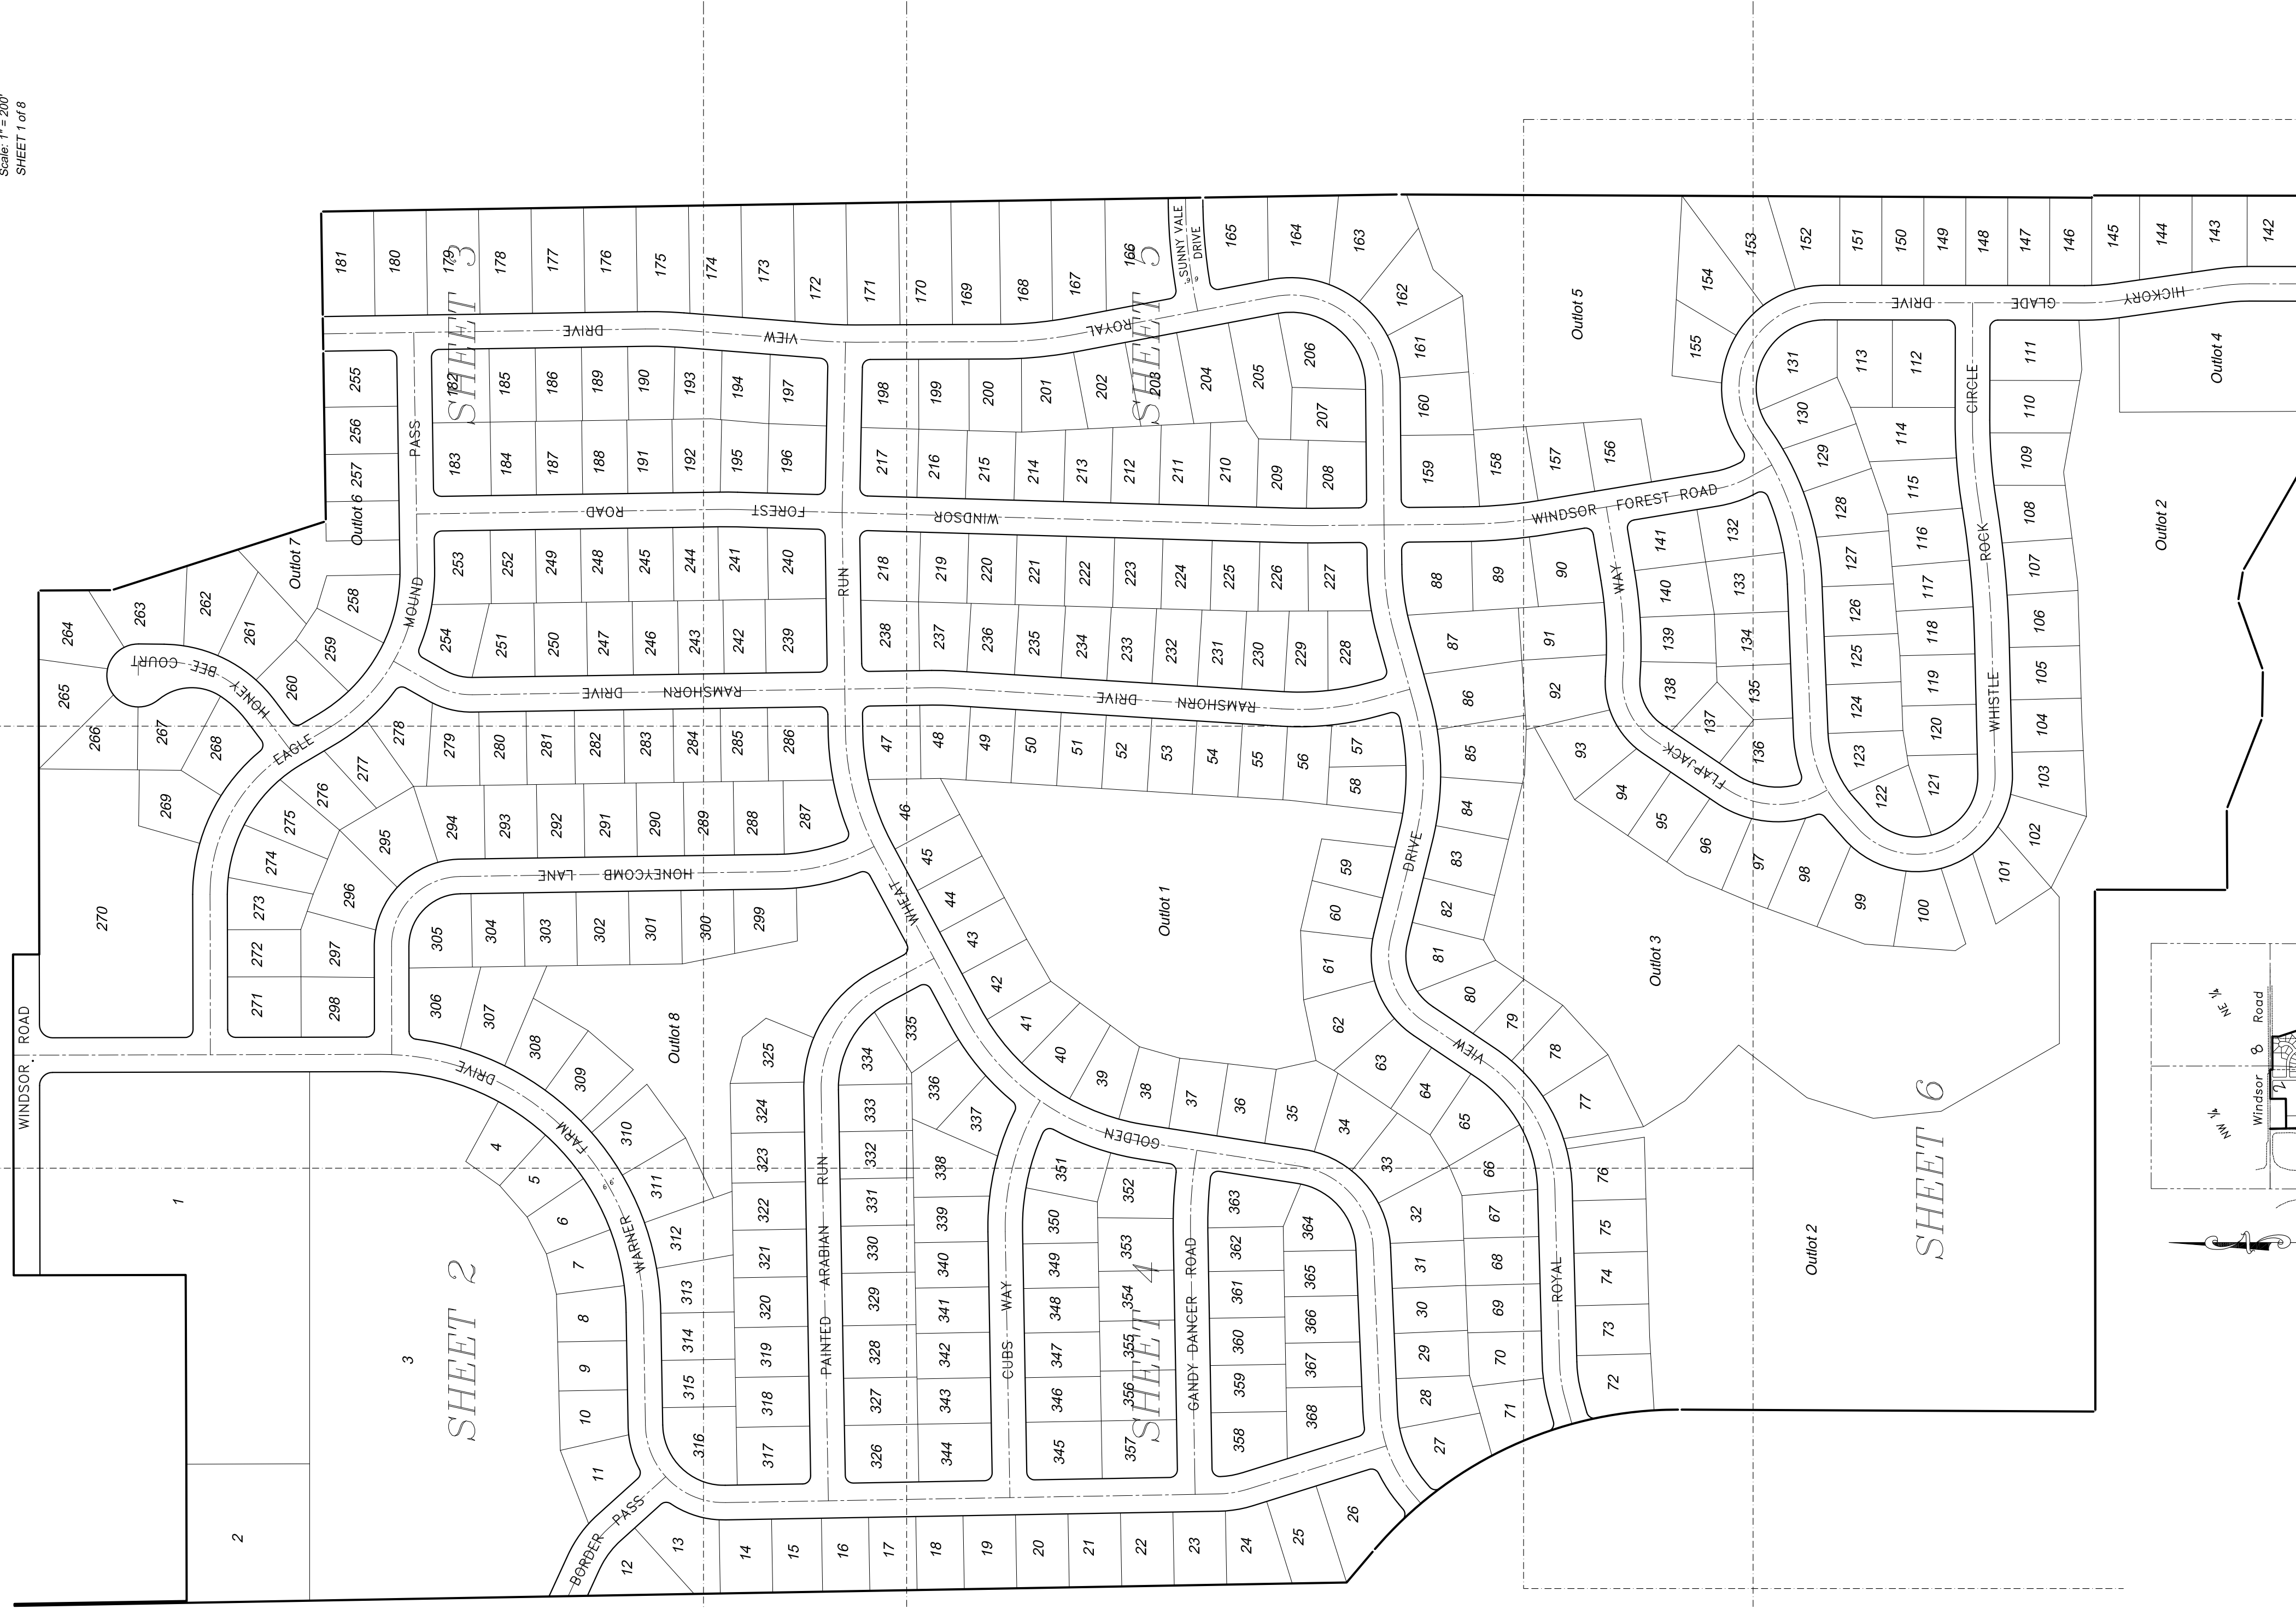
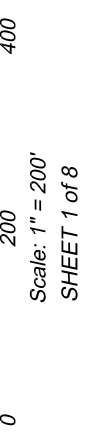


# BEAR TREE FARMS

Lot 1, Certified Survey Map No. 11197 as recorded in Volume 67 of Dane County Certified Survey Maps on Pages 258-259, located in the Northeast 1/4 of the Southwest 1/4 and the Northwest 1/4 of the Southeast 1/4; part of the Northeast 1/4 of the Southwest 1/4, part of the Southeast 1/4 of the Southwest 1/4, part of the Northwest 1/4 of the Southeast 1/4, and the Southwest 1/4 of the Northwest 1/4 of the Southeast 1/4, the Northwest 1/4 of the Northeast 1/4, and part of the Southwest 1/4 of the Northeast 1/4 of Section 33; all in T9N, R10E, Town of Windsor, Dane County, Wisconsin.

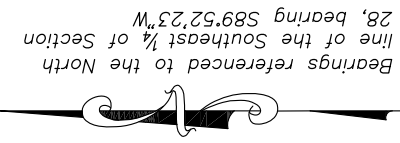


LOCATION SKETCH  
SECTIONS 28 & 33, T9N, R10E  
TOWN OF WINDSOR  
NOT TO SCALE

Dated: June 3, 2015

Surveyor:

**BIRRENKOTT SURVEYING**

BIRRENKOTT SURVEYING INC.  
1677 N. BRISTOL STREET  
SUN PRAIRIE, WIS. 53590  
608-857-7463

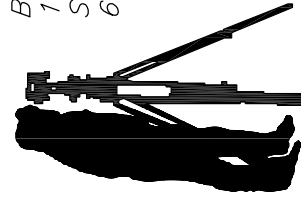

Developer/Subdivider:  
Bear Tree Farms, Inc.  
4052 State Highway 19  
DeForest, WI 53532  
608-846-2800

June 3, 2015 Rev. October 14, 2015

There are no objections to this plat with respect to  
Secs. 23&15, 23&16, 23&20 and 23&21 (D) and (C),  
Wis. Stats. as provided by s. 236.12, Wis. Stats.

Certified \_\_\_\_\_, 20\_\_\_\_



Department of Administration