


Symbol	Label	Quantity	Manufacturer	Model Number	Description	Lamp	Number Lamps	Lumens Per Lamp	Light Loss Factor	Wattage
○	C	72	ISI INDUSTRIES, INC.	CRUS-SC-LED-SS-CV-1E			1	13552	0.9	114
□	L14W	3	EATON - MCGRAW-EDISON (FORMER COOPER LIGHTING)	GLEON-AF-03-LED-E1-14W	GALLEON AREA AND ROADWAY LUMINAIRE (3) 70 CRI, 4000K, 10500A LIGHTSQUARES WITH 16 LEDS EACH AND TYPE IV WIDE OPTICS Retail, Roadway, Sidewalk, Site, Street, Substation, Security, Corrosion Resistant, Vandal Resistant, Wet Location ABSOLUTE PHOTOMETRY IS BASED ON CALIBRATION FACTORS CREATED USING LAB LUMEN STANDARDS IN GONIOPHOTOMETER WITH TEST DISTANCE OF 28.75 FEET		48	376 1334	0.9	166
□	SL3	1	EATON - MCGRAW-EDISON (FORMER COOPER LIGHTING)	GLEON-AF-03-LED-E1-SL3	GALLEON AREA AND ROADWAY LUMINAIRE (3) 70 CRI, 4000K, 10500A LIGHTSQUARES WITH 16 LEDS EACH AND TYPE III SPILL LIGHT ELIMINATOR OPTICS Retail, Roadway, Sidewalk, Site, Street, Substation, Security, Corrosion Resistant, Vandal Resistant, Wet Location ABSOLUTE PHOTOMETRY IS BASED ON CALIBRATION FACTORS CREATED USING LAB LUMEN STANDARDS IN GONIOPHOTOMETER WITH TEST DISTANCE OF 28.75 FEET		48	378 4248	0.9	166
○	WS1	17	WAC Lighting	WS-W2004 0110213			1	978	0.9	17
□	L14FT	6	EATON - MCGRAW-EDISON (FORMER COOPER LIGHTING)	GLEON-AF-04-LED-E1-14FT	GALLEON AREA AND ROADWAY LUMINAIRE (4) 70 CRI, 4000K, 10500A LIGHTSQUARES WITH 16 LEDS EACH AND TYPE IV FORWARD THROW OPTICS Retail, Roadway, Sidewalk, Site, Street, Substation, Security, Corrosion Resistant, Vandal Resistant, Wet Location ABSOLUTE PHOTOMETRY IS BASED ON CALIBRATION FACTORS CREATED USING LAB LUMEN STANDARDS IN GONIOPHOTOMETER WITH TEST DISTANCE OF 28.75 FEET		64	377	0.9	225
□	W14FT	1	EATON - MCGRAW-EDISON (FORMER COOPER LIGHTING)	GLEON-AF-04-LED-E1-14FT	GALLEON AREA AND ROADWAY LUMINAIRE (4) 70 CRI, 4000K, 10500A LIGHTSQUARES WITH 16 LEDS EACH AND TYPE IV FORWARD THROW OPTICS Retail, Roadway, Sidewalk, Site, Street, Substation, Security, Corrosion Resistant, Vandal Resistant, Wet Location ABSOLUTE PHOTOMETRY IS BASED ON CALIBRATION FACTORS CREATED USING LAB LUMEN STANDARDS IN GONIOPHOTOMETER WITH TEST DISTANCE OF 28.75 FEET		64	377	0.9	225
□	WP1	3	RAB LIGHTING INC.	SLUM10N	CAST BROWN PAINTED FINNED METAL HOUSING, 1 CIRCUIT BOARD WITH 1 LED, MOLDED PLASTIC REFLECTOR WITH SPECULAR FINISH, CLEAR FLAT GLASS LENS IN CAST BROWN PAINTED METAL LENS FRAME.	ONE WHITE MULTI-CHIP LIGHT EMITTING DIODE (LED), AIMED 20-DEGREES FROM VERTICAL BASE-UP POSITION. SLUM10N ACTUAL PERFORMANCE MAY VARY AREA, Canopy, Dock, Educational, Facade, Government, Healthcare, Hospitality, Hotel, Industrial, Institutional, Library, Manufacturing, Marine, Medical, Office, Parking, Parks, Pathway Pedestrian, Pool, Recreation, Residential, Retail, Site, Tunnel, Underpass, Utility, Walkway Warehouse, Water Treatment, Direct, Emergency, Security	1	2564	0.9	21.1

Statistics						
Description	Symbol	Avg	Max	Min	Max/Min	Avg/Min
Catch Zone #1	+	2.4 ft	59.6 ft	0.0 ft	N/A	N/A
Parking Zone	X	7.2 ft	59.6 ft	0.2 ft	296.0 ft	36.0 ft

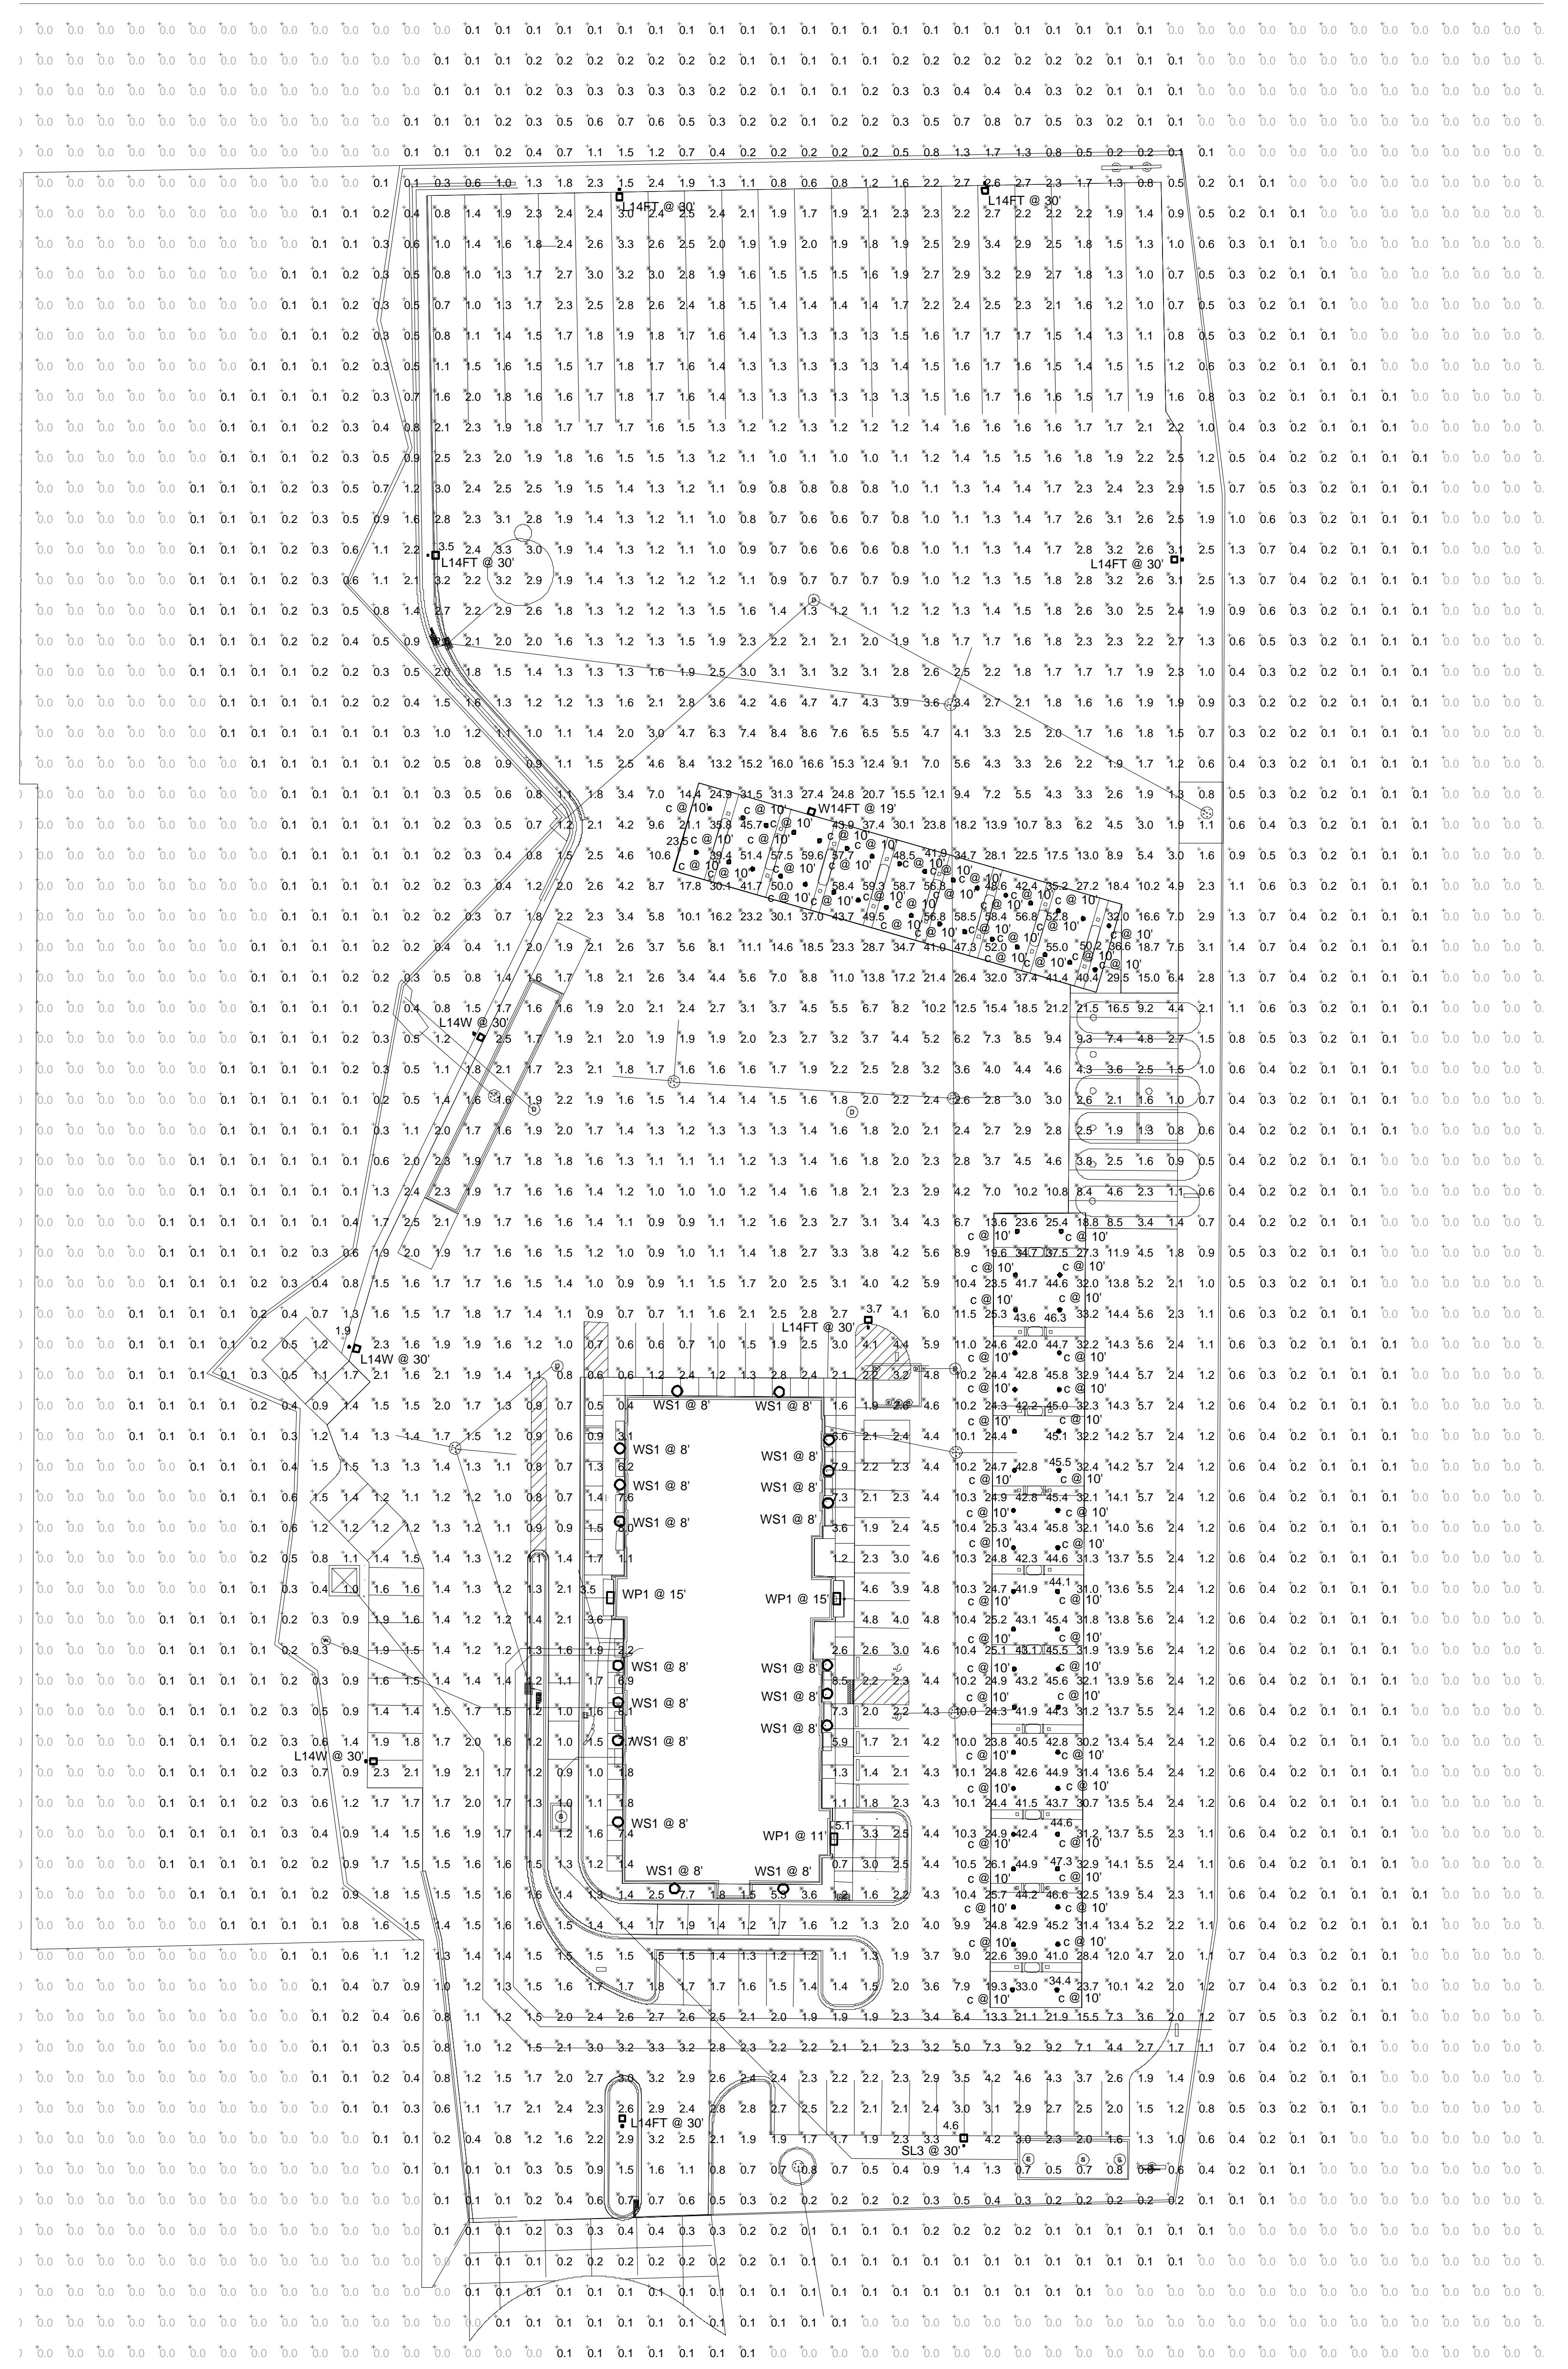

**SITE PHOTOMETRIC PLAN**  
SCALE: 1" = 30'

**Keller**  
PLANNERS | ARCHITECTS | BUILDERS

**FOX CITIES**  
N216 Nusey Road S5  
P.O. Box 620  
Kaukauna, WI 54130  
PHONE (920) 766-9795 / 1-800-236-2534  
FAX (920) 766-5004

**MADISON**  
3308 Nusey Drive  
Middleton, WI 53562  
PHONE (608) 445-2245  
FAX (608) 445-2245

**MILWAUKEE**  
W204 N11500  
Cokemede Rd  
Carmel, WI 53012  
PHONE (262) 530-9710  
FAX (262) 530-9740

**WAUSAU**  
5605 Ilac Ave  
Wausau, WI 54401  
Carmel, WI 53012  
PHONE (715) 849-3141  
FAX (715) 849-3181

www.kellerbuilds.com

**PROPOSED BUILDING FOR:**

# GOLDEN OIL COMPANY, LLC

PLEASANT SPRINGS

**"COPYRIGHT NOTICE"**  
This design, drawing and detail is the copyrighted property of KELLER, INC. No part hereof shall be copied, duplicated, distributed, disclosed or made available to anyone without the expressed written consent of KELLER, INC.

**PRELIMINARY PLAN**  
OCT. 17, 2017

---

**PROJECT MANAGER:** DUTTECH

**DESIGNER:** R. LINDSTROM

**DRAWN BY:** EXCEL ENGINEERING, INC.

**EXPEDITOR:** \_\_\_\_\_

**SUPERVISOR:** \_\_\_\_\_

**PRELIMINARY NO.:** P16389

**CONTRACT NO.:** \_\_\_\_\_

**DATE:** JULY 20, 2017

**SHEET:** PXP1