

Notes: _____

PRELIMINARY USE ONLY

Dettmann Property

2014.39

Date	Issuance/Revisions	Symbol
05/03/17	PLANNING AND DEVELOPMENT REVIEW	


**Site Plan -
Building Location**




A001

LOT 1 = 81.1 AC:
 LOT COVERAGE OF RESIDENTIAL ADDITION 3,532,716 SF
 LOT COVERAGE OF TOTAL RESIDENCE 8,740 GSF = 0.25%
 10,300 GSF = 0.29%



© 2017 Potter Lawson Architects

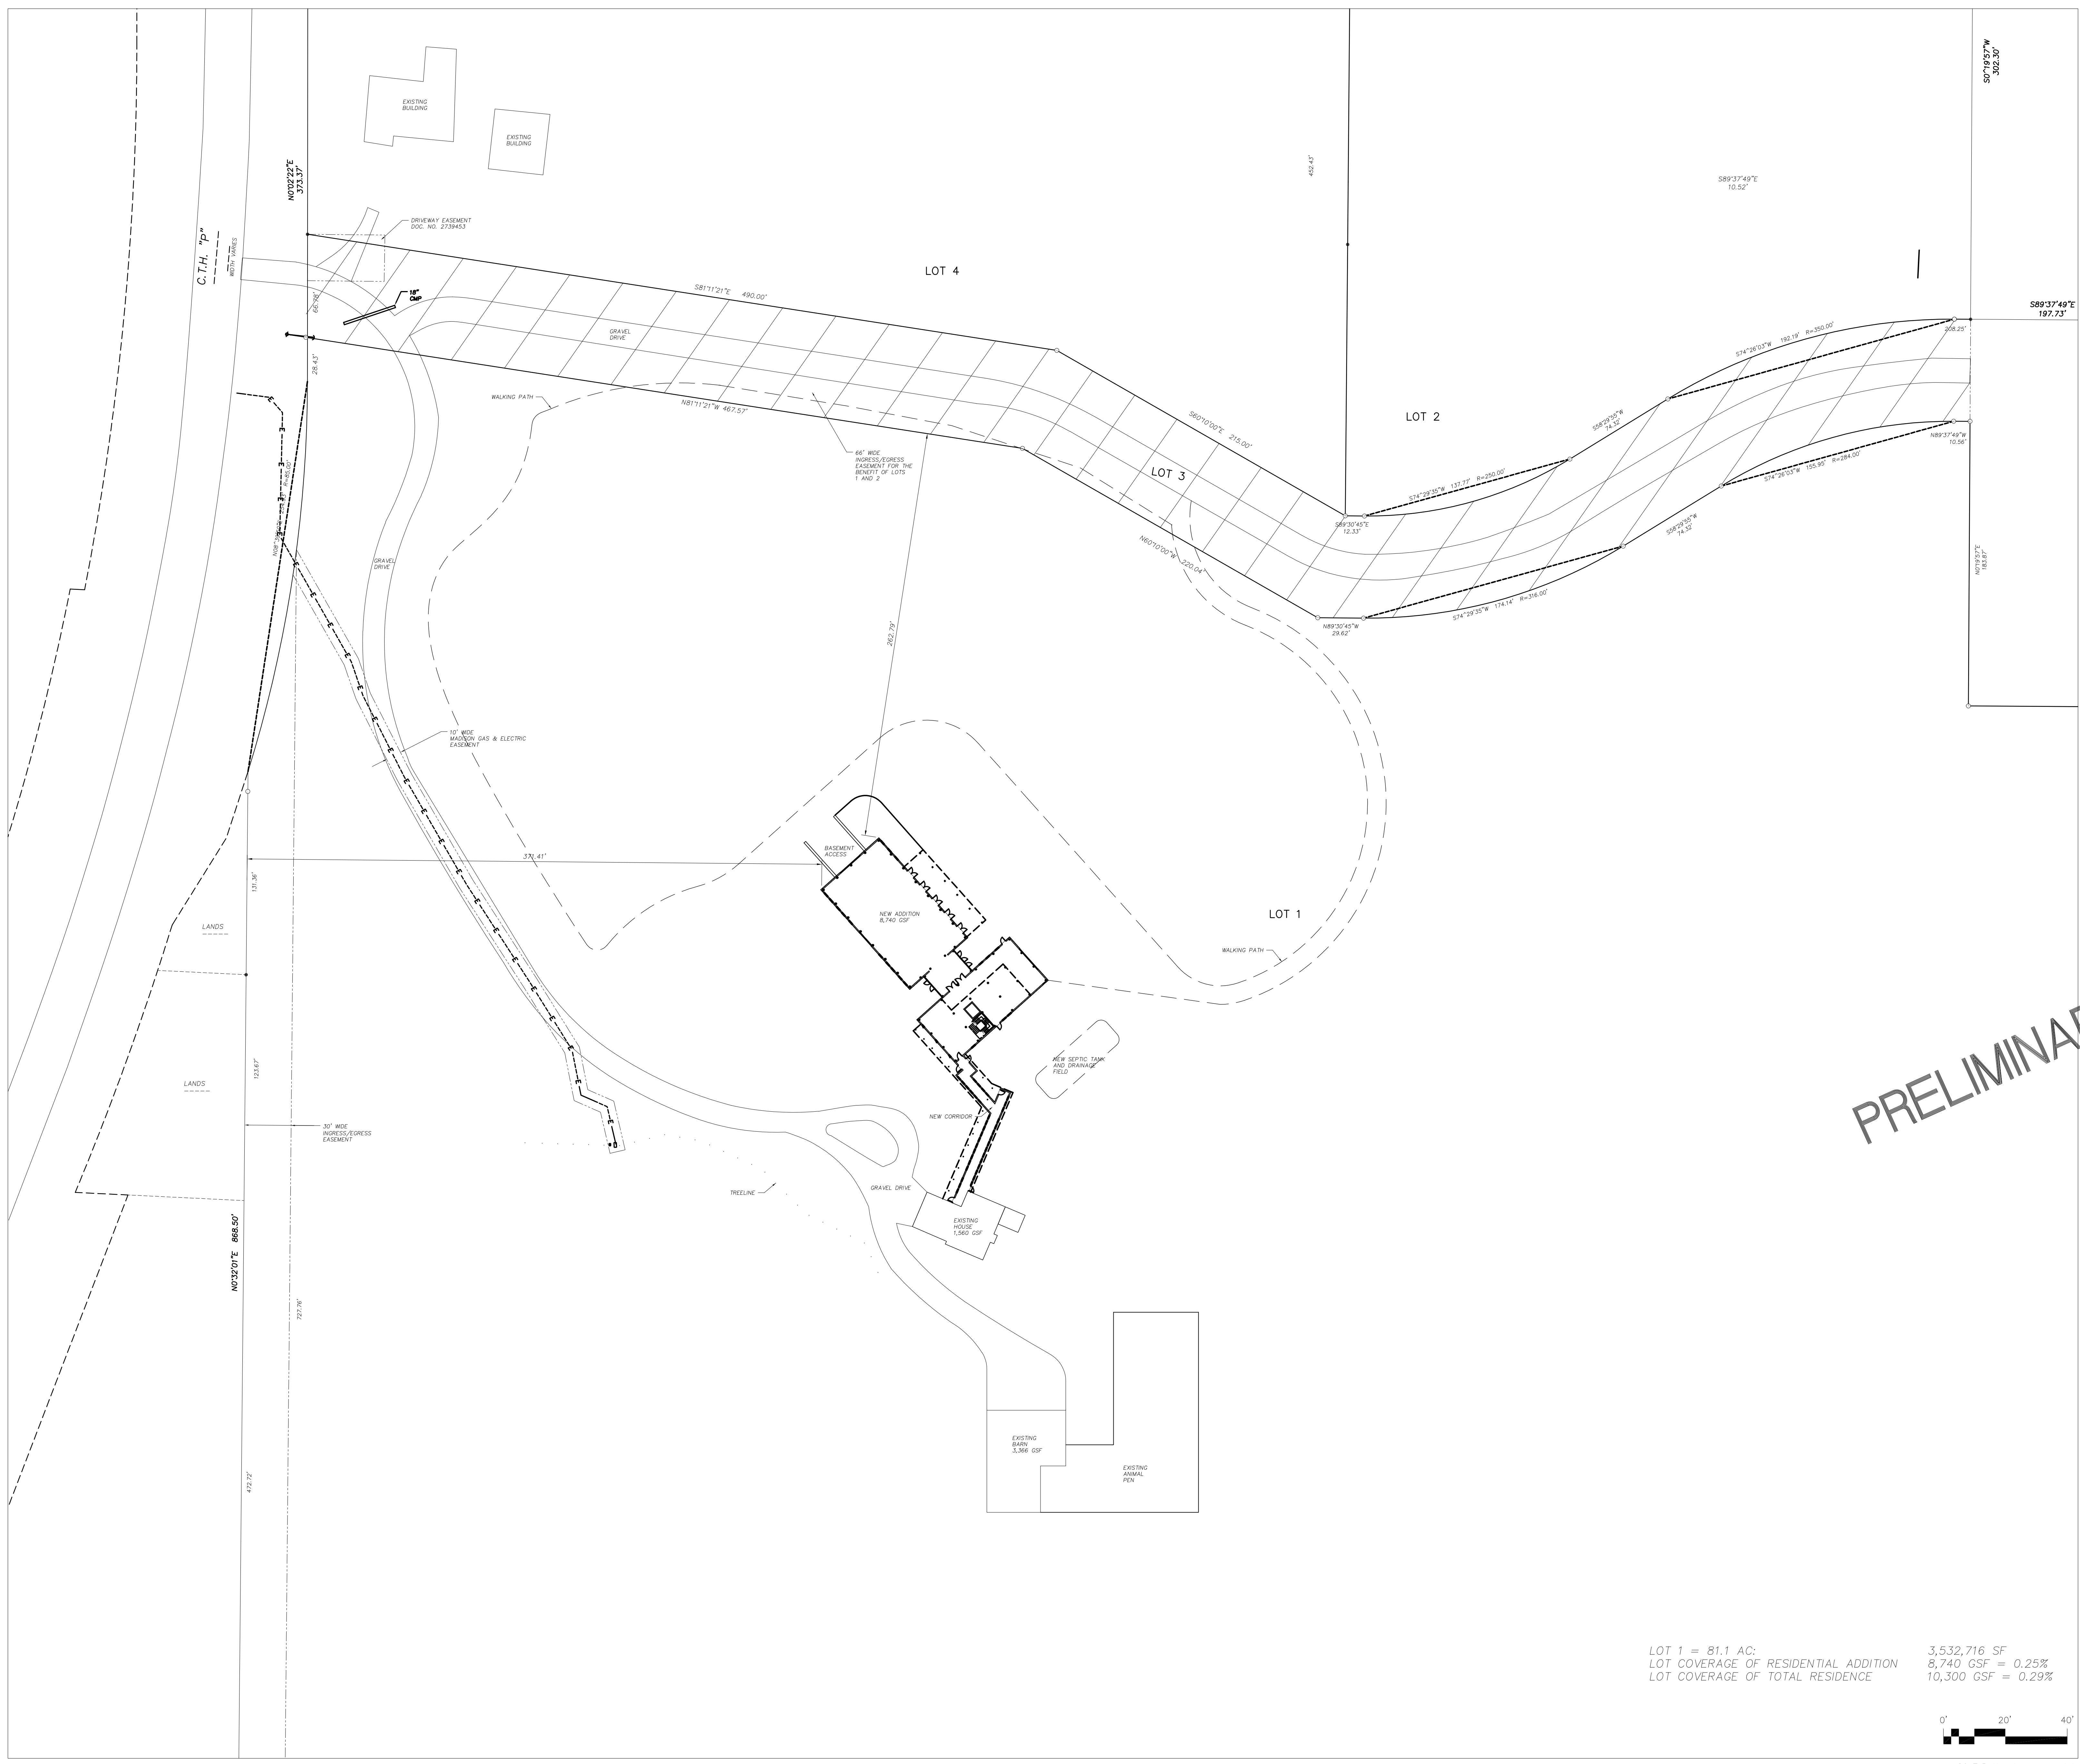

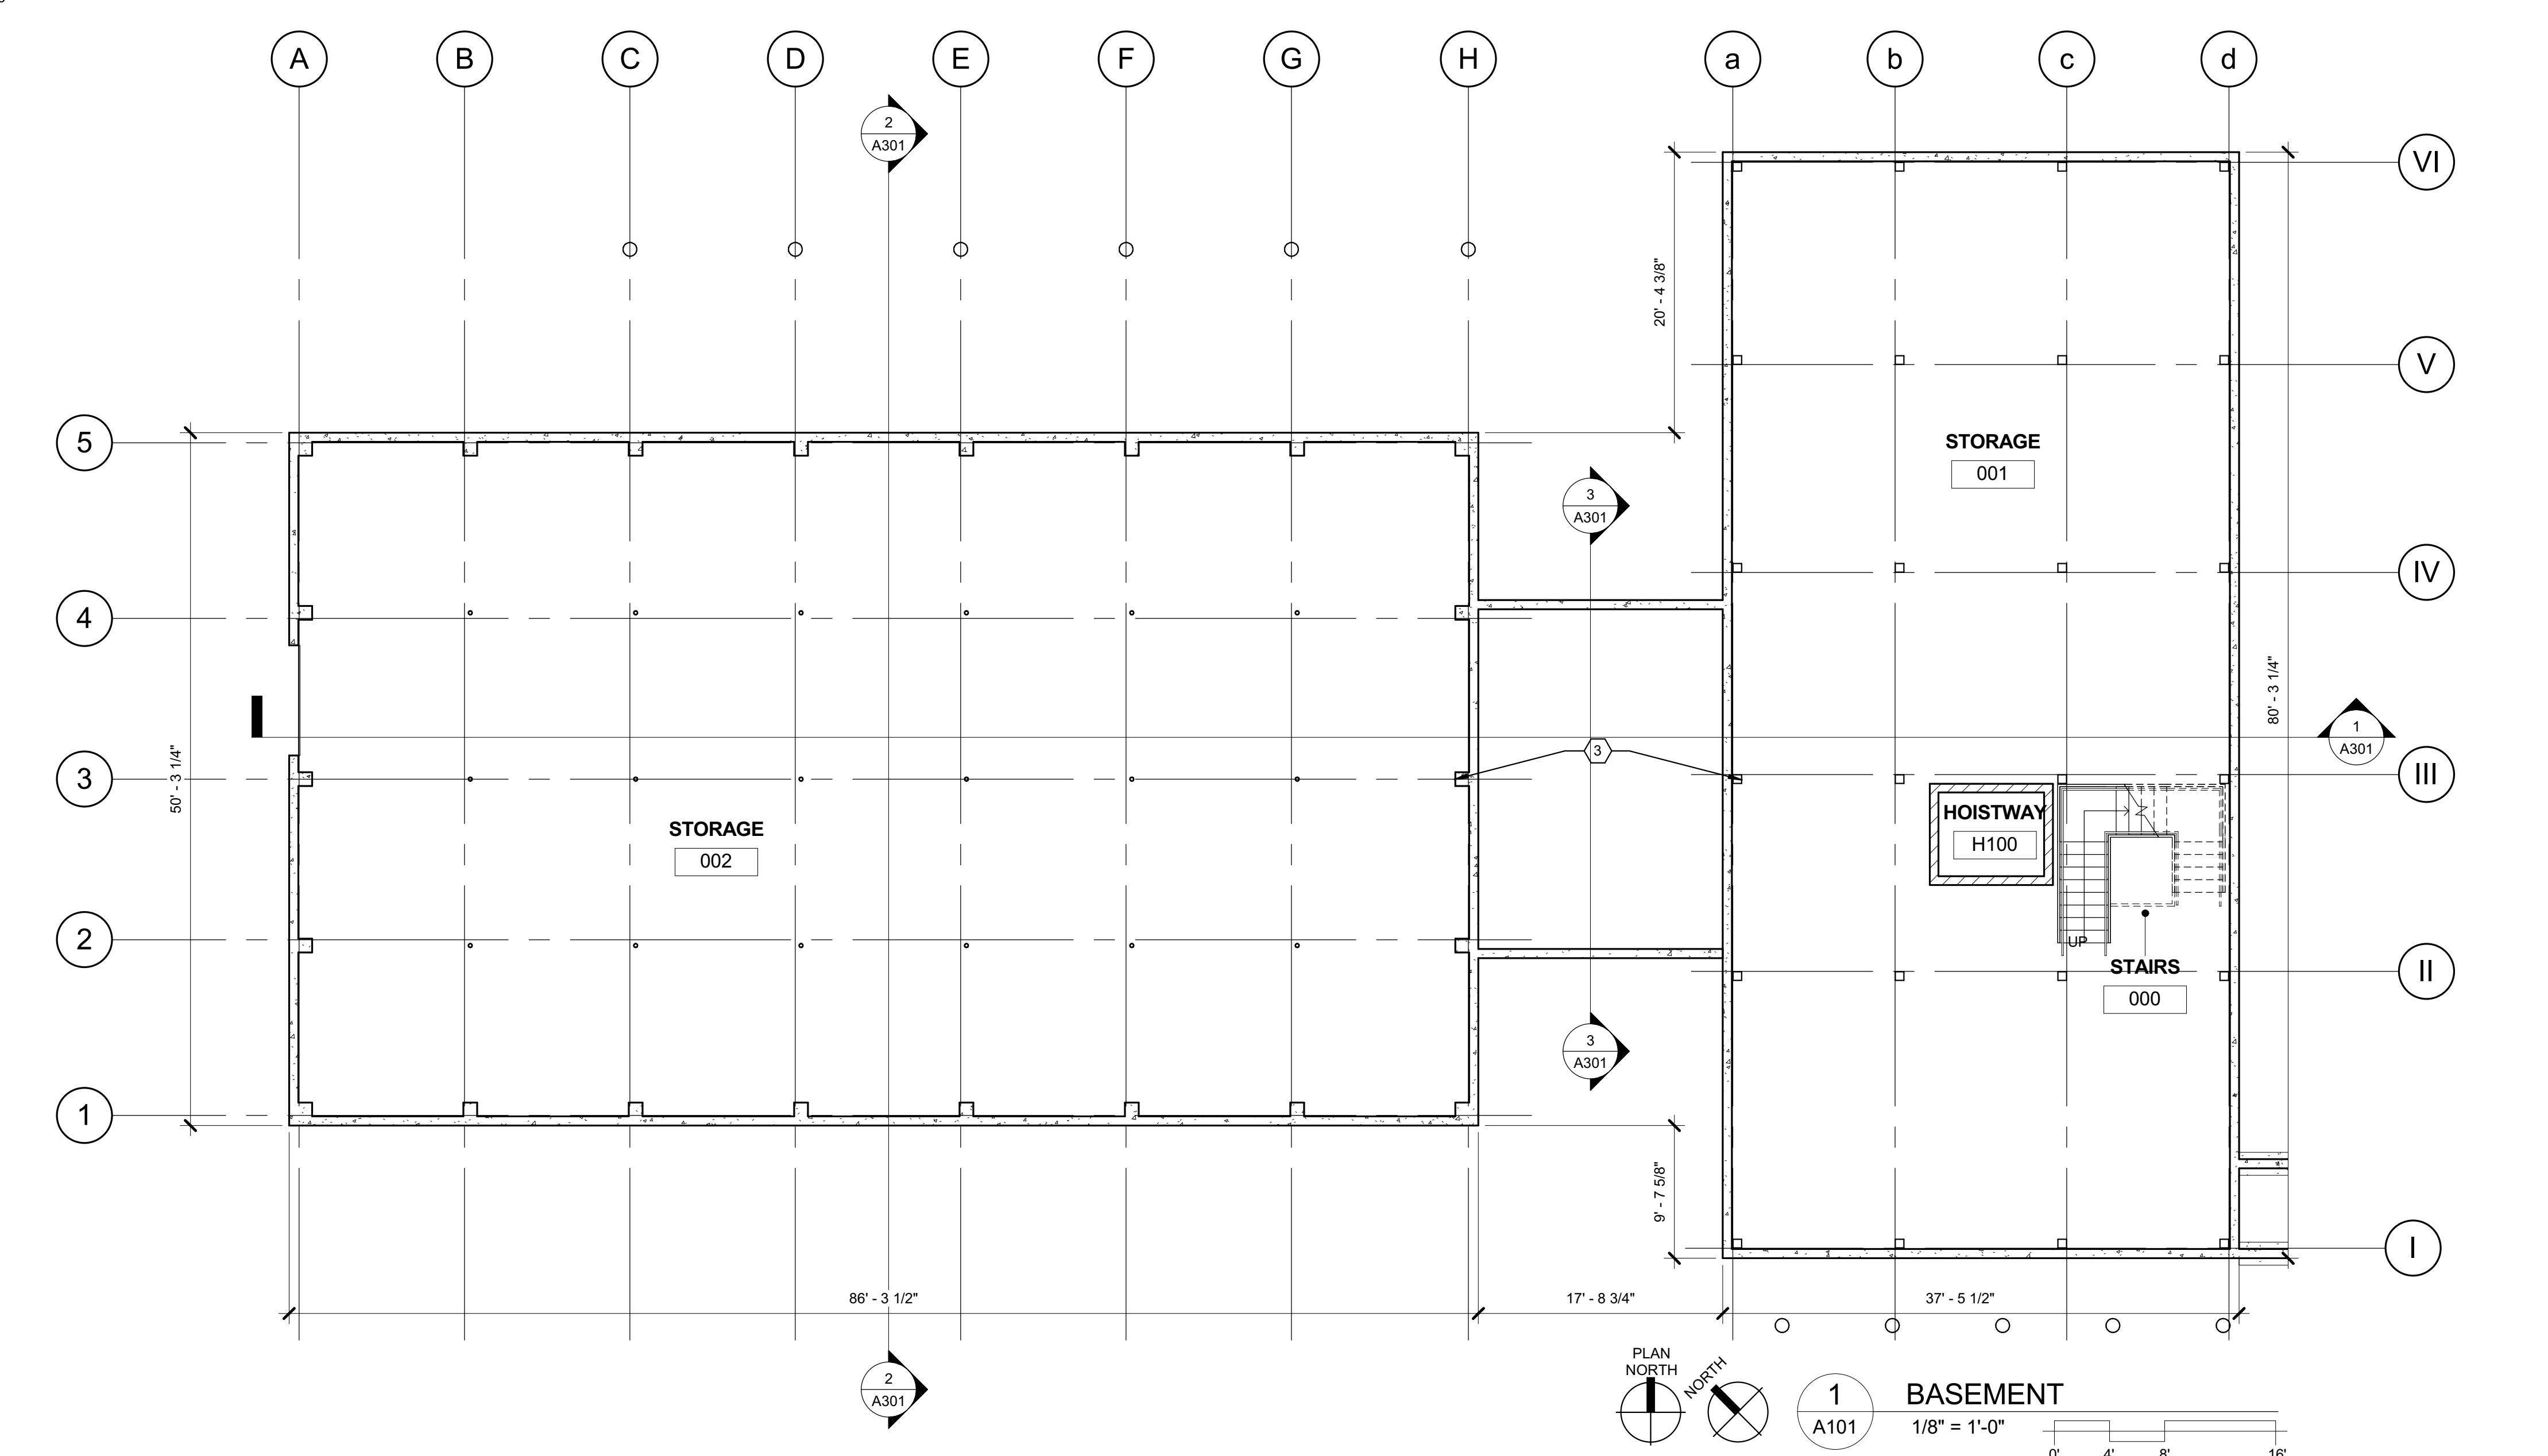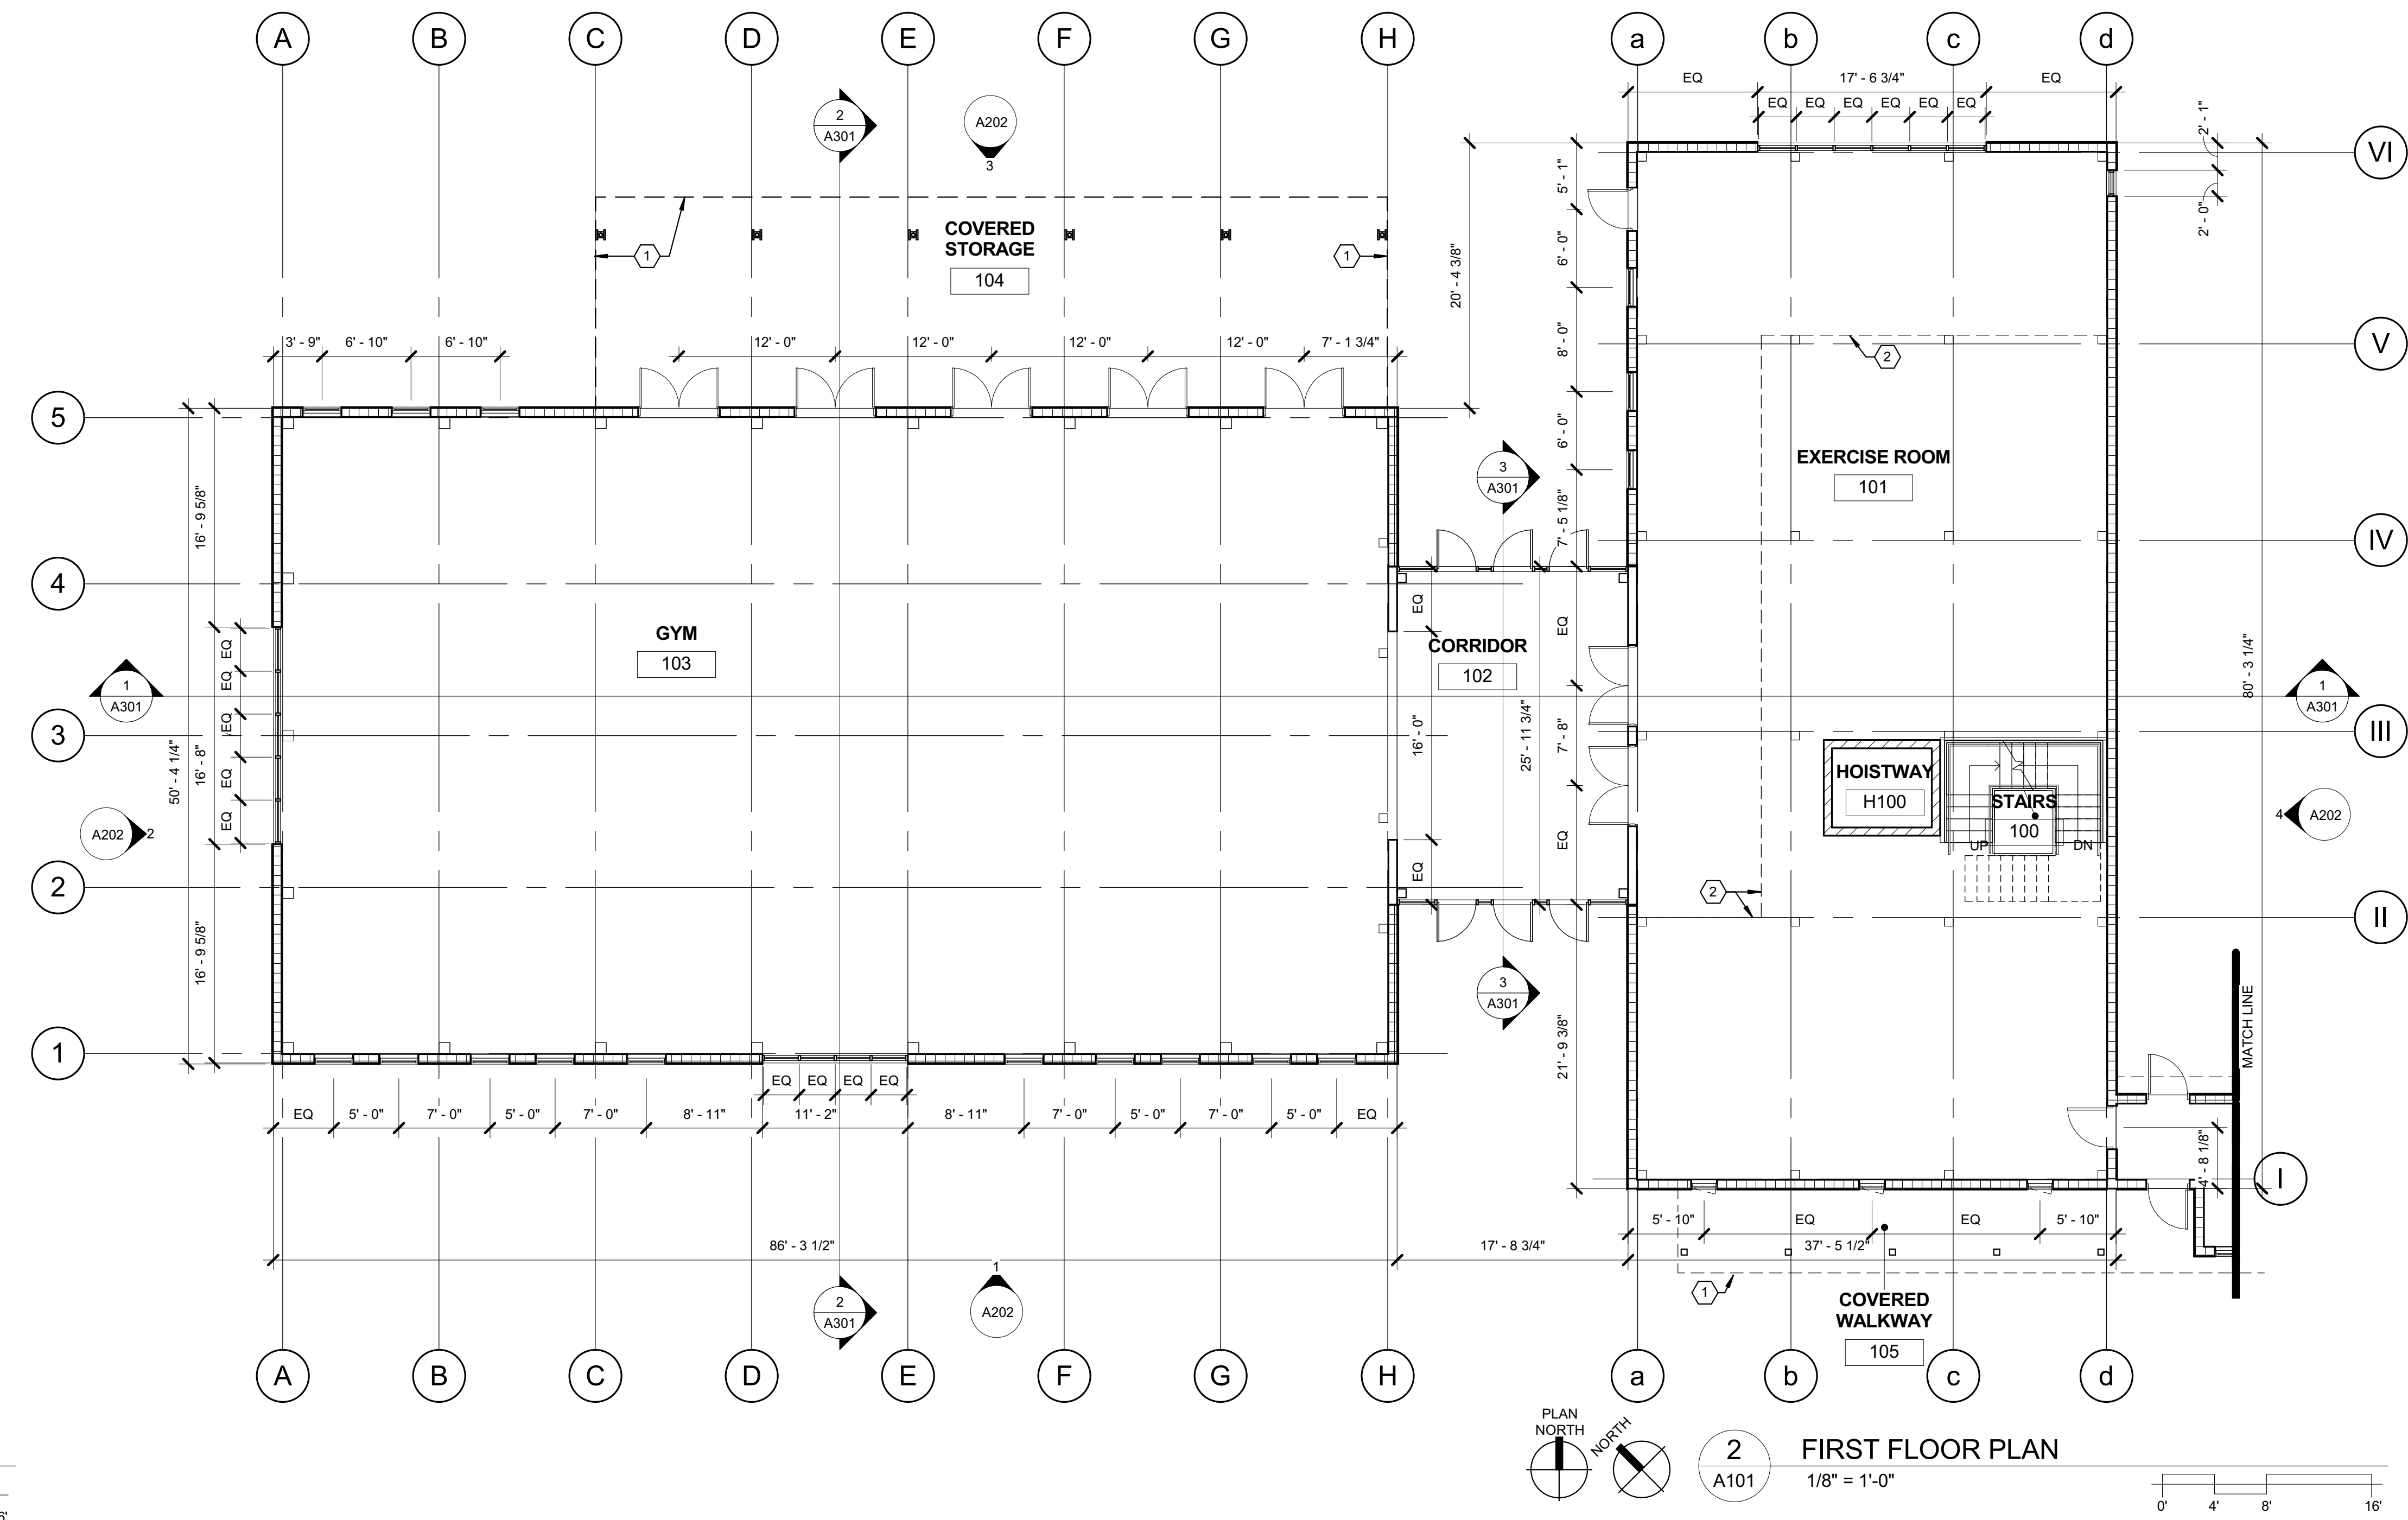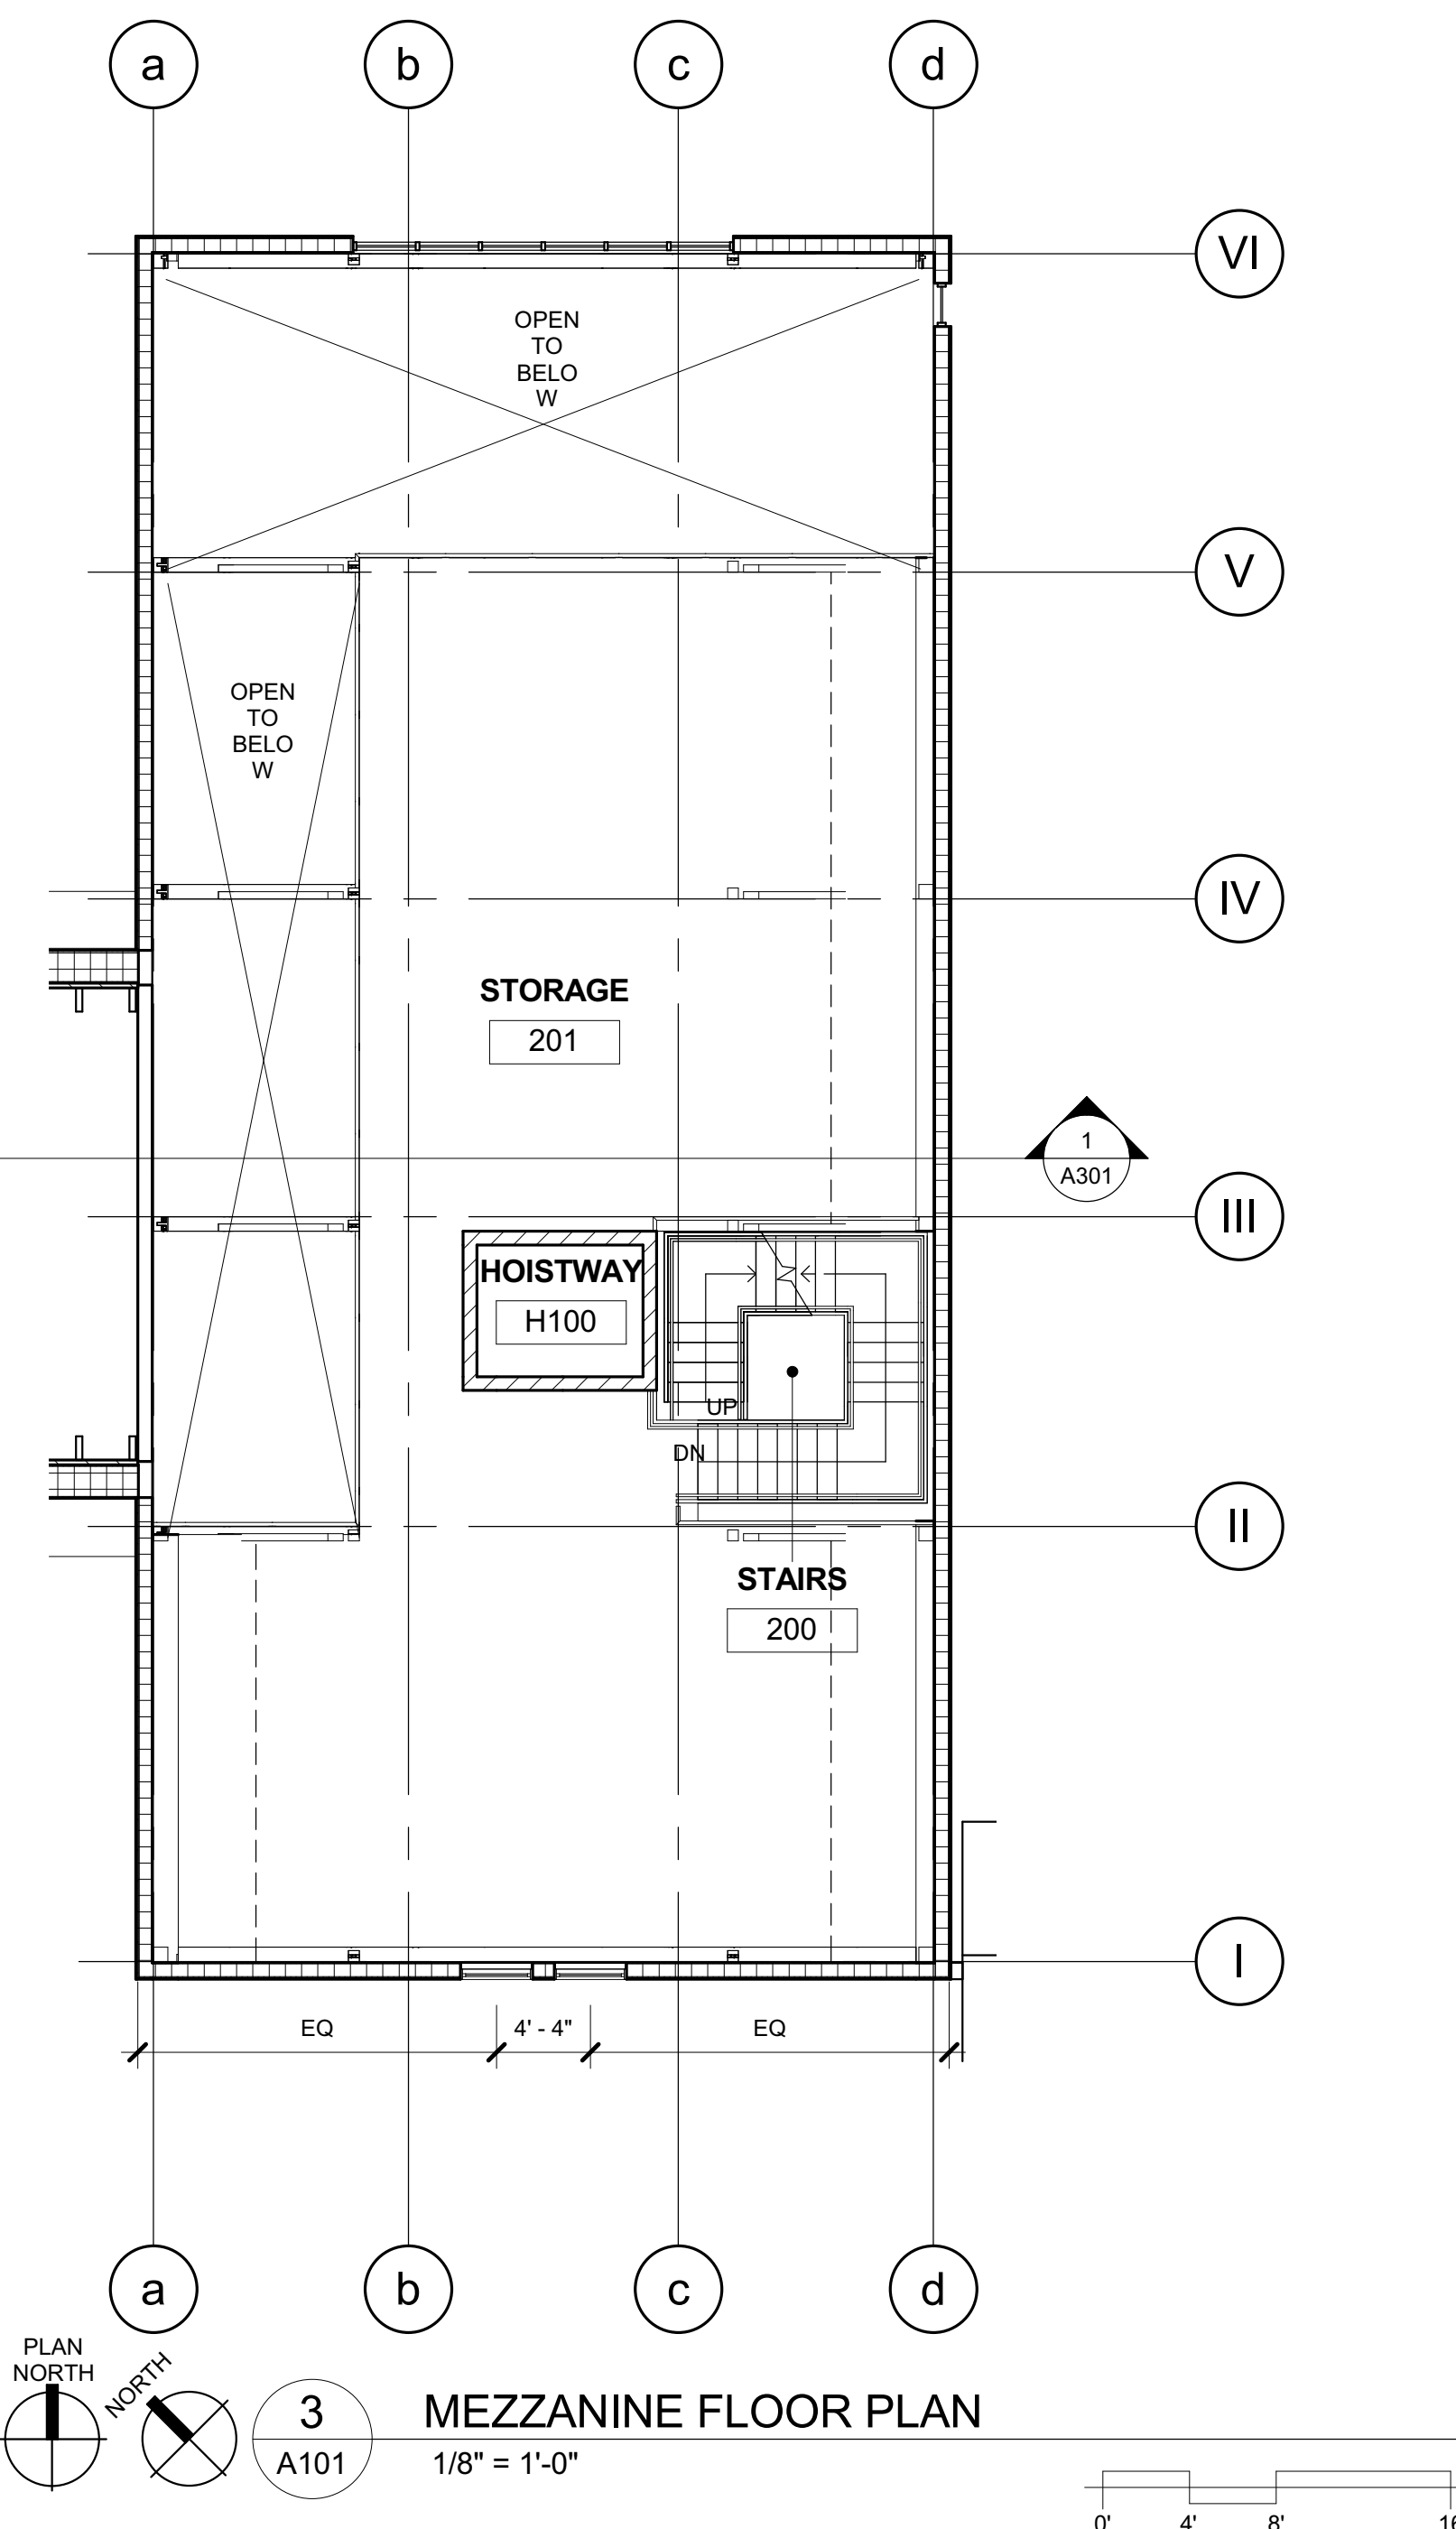

Notes:
FLOOR PLAN LEGEND
 (1) LINE OF ROOF EDGE ABOVE
 (2) LINE OF MEZZANINE ABOVE
 (3) GRID 3 TO ALIGN WITH CENTER OF COLUMNS ALONG GRID III

PRELIMINARY
NOT FOR CONSTRUCTION


Dettmann Property

2014.39

Date	Issuance/Revisions	Symbol
05/03/17	Planning and Development Review	
05/31/17	Planning and Development Review - Revised	

Floor Plans

A101

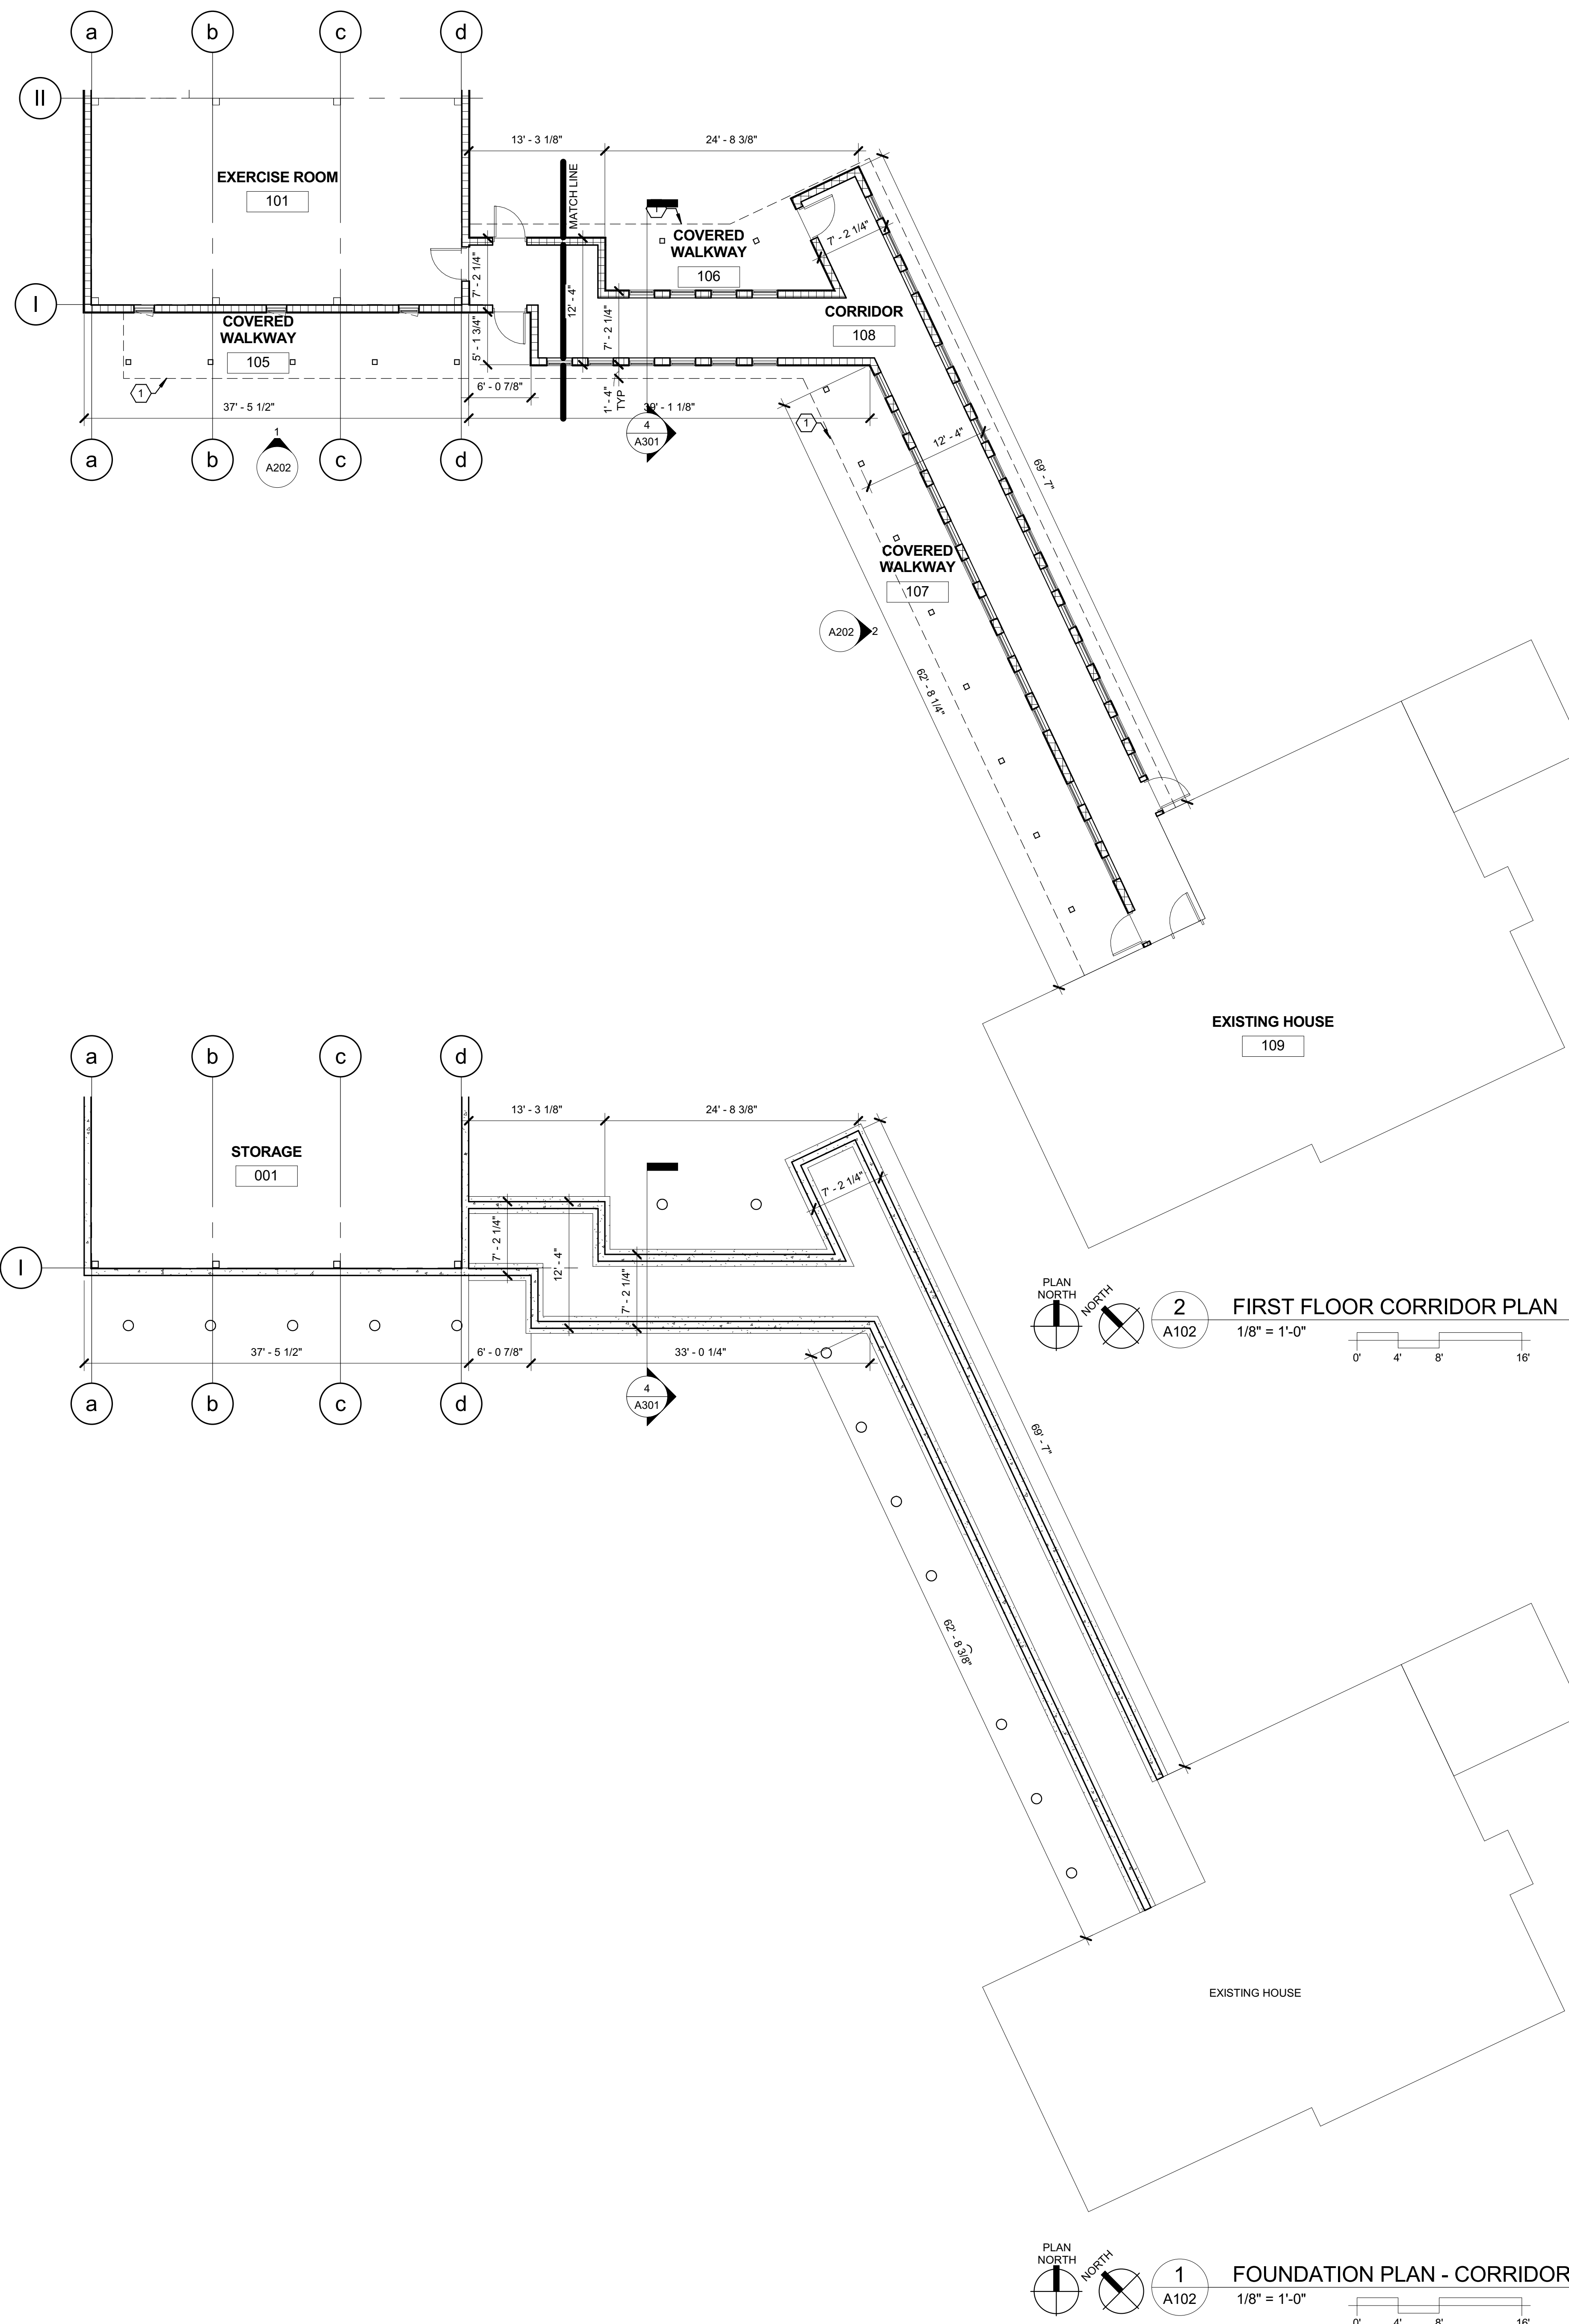

Notes:

- FLOOR PLAN LEGEND**
- ① LINE OF ROOF EDGE ABOVE
 - ② LINE OF MEZZANINE ABOVE
 - ③ GRID 3 TO ALIGN WITH CENTER OF COLUMNS ALONG GRID III

PRELIMINARY
NOT FOR CONSTRUCTION

Dettmann Property





2014.39

Date	Issuance/Revisions	Symbol
05/03/17	Planning and Development Review	
06/31/17	Planning and Development Review - Revised	

**First Floor Corridor
Plan**

A102

Notes:

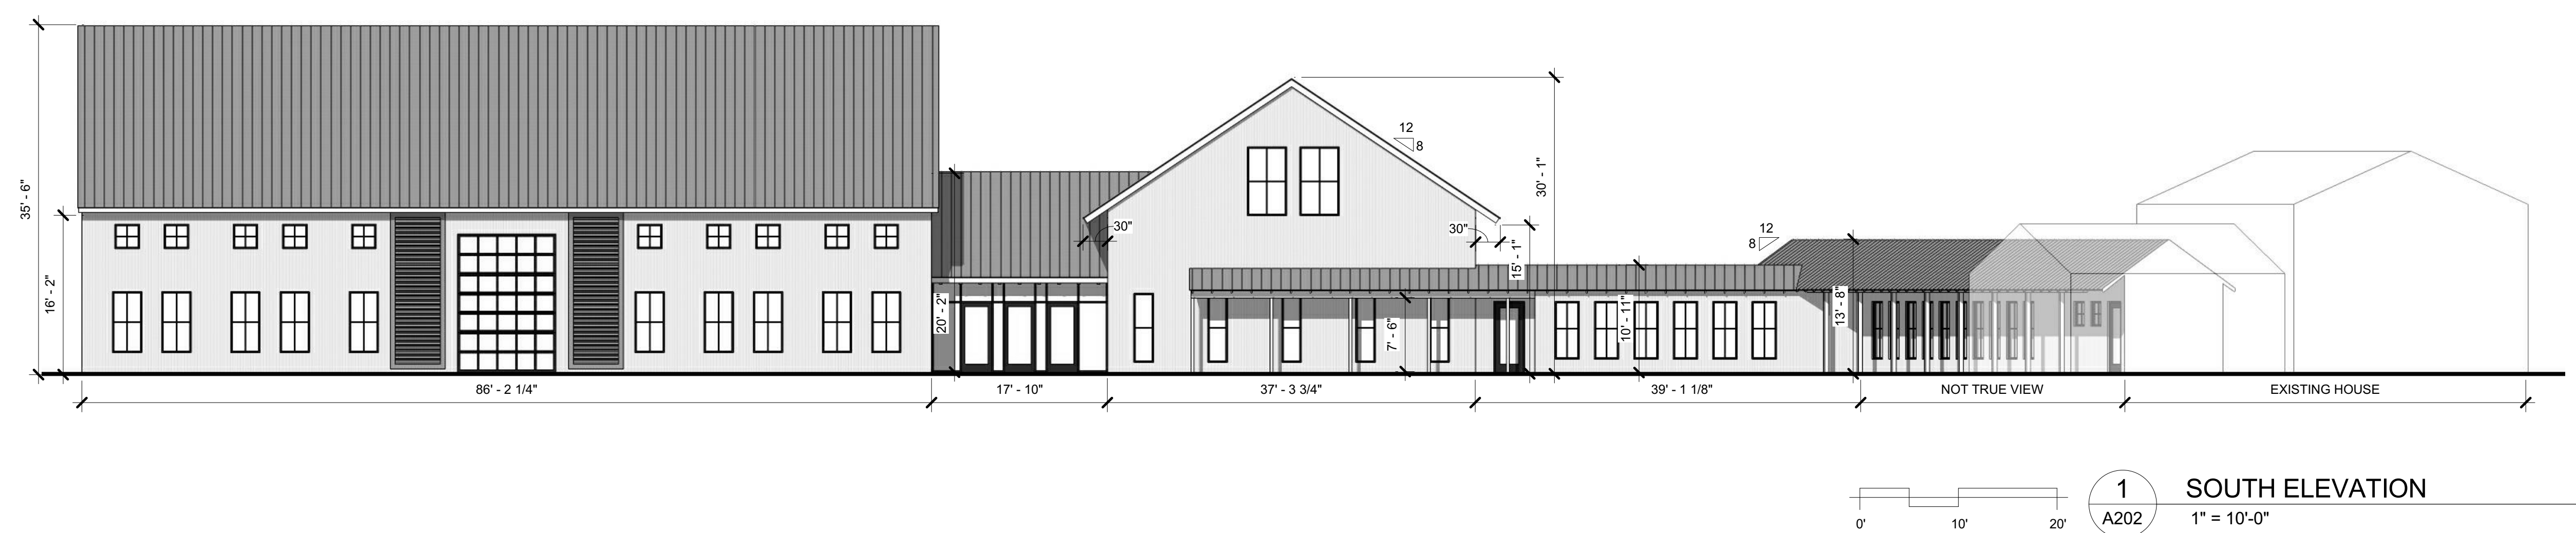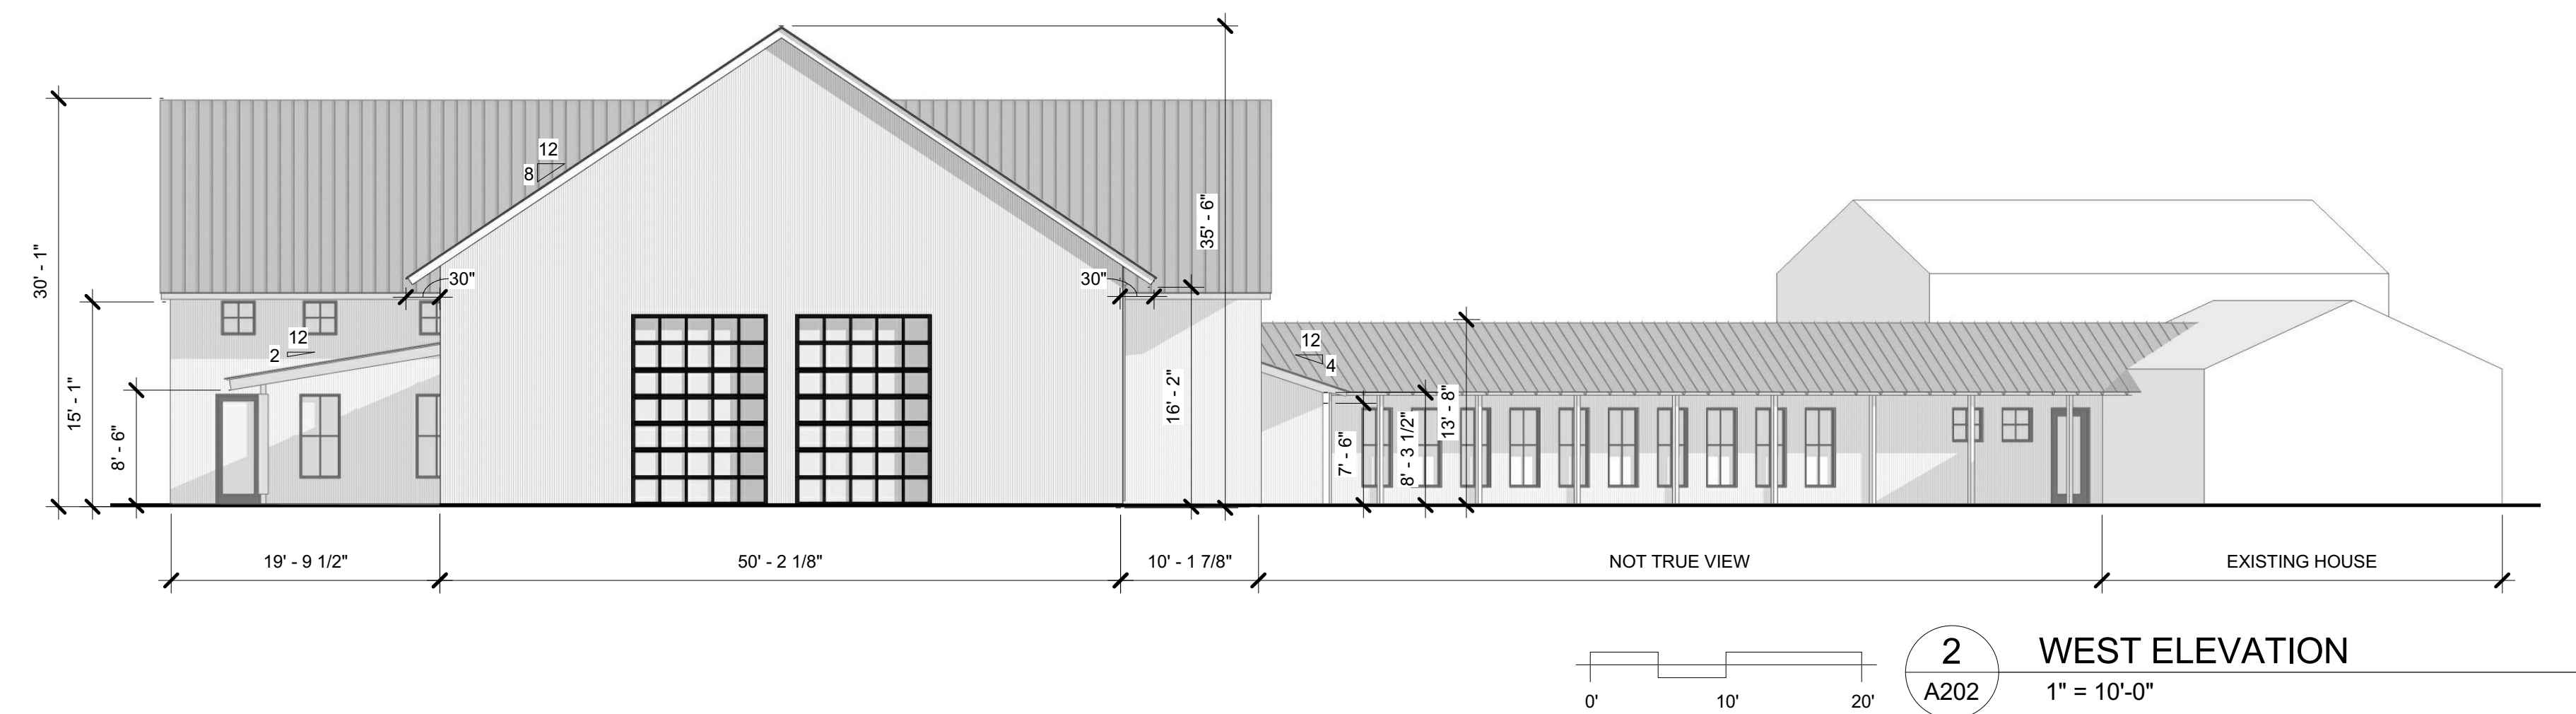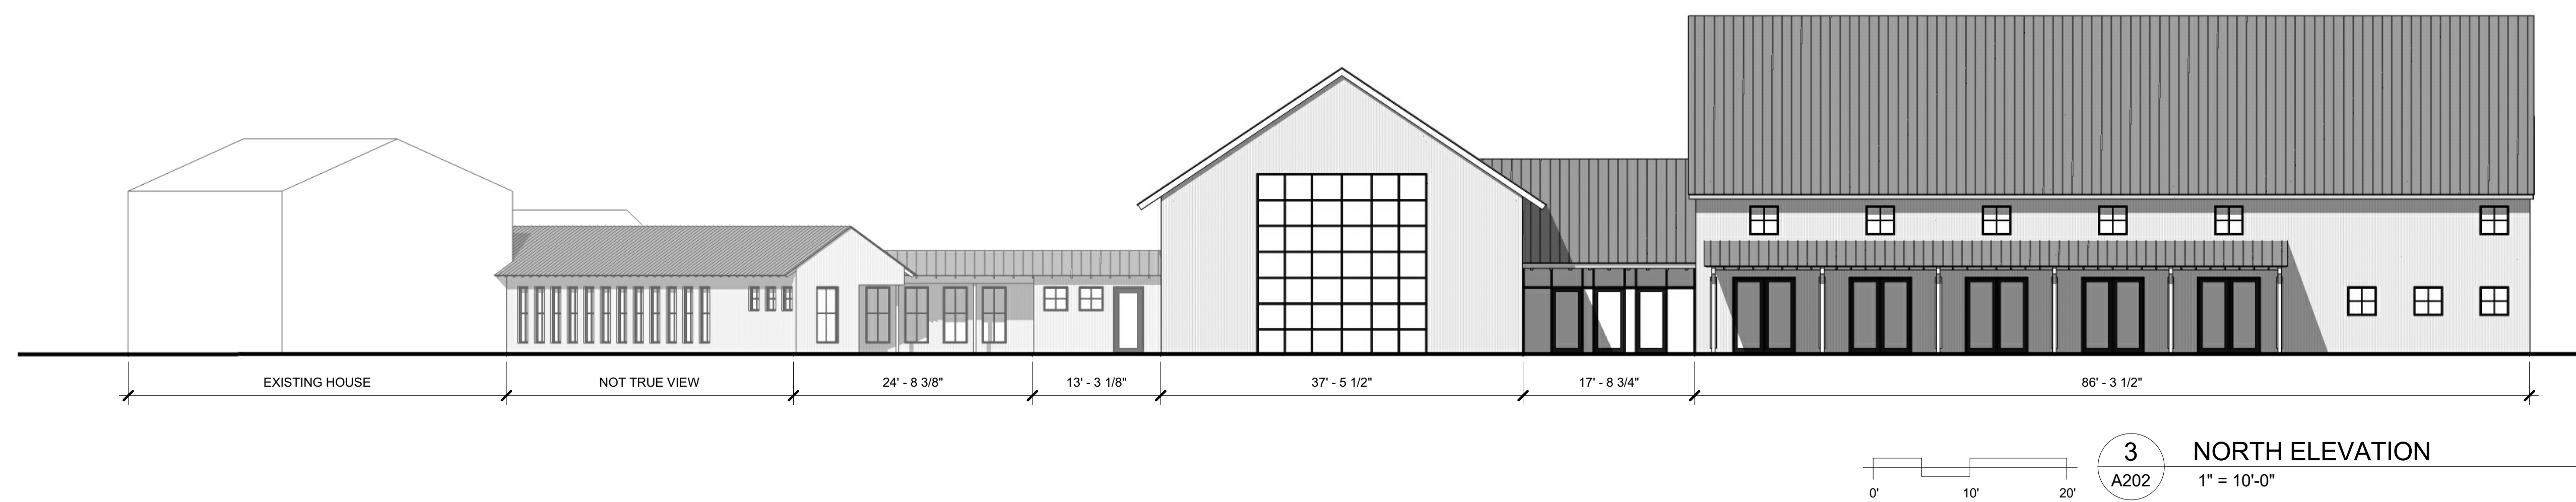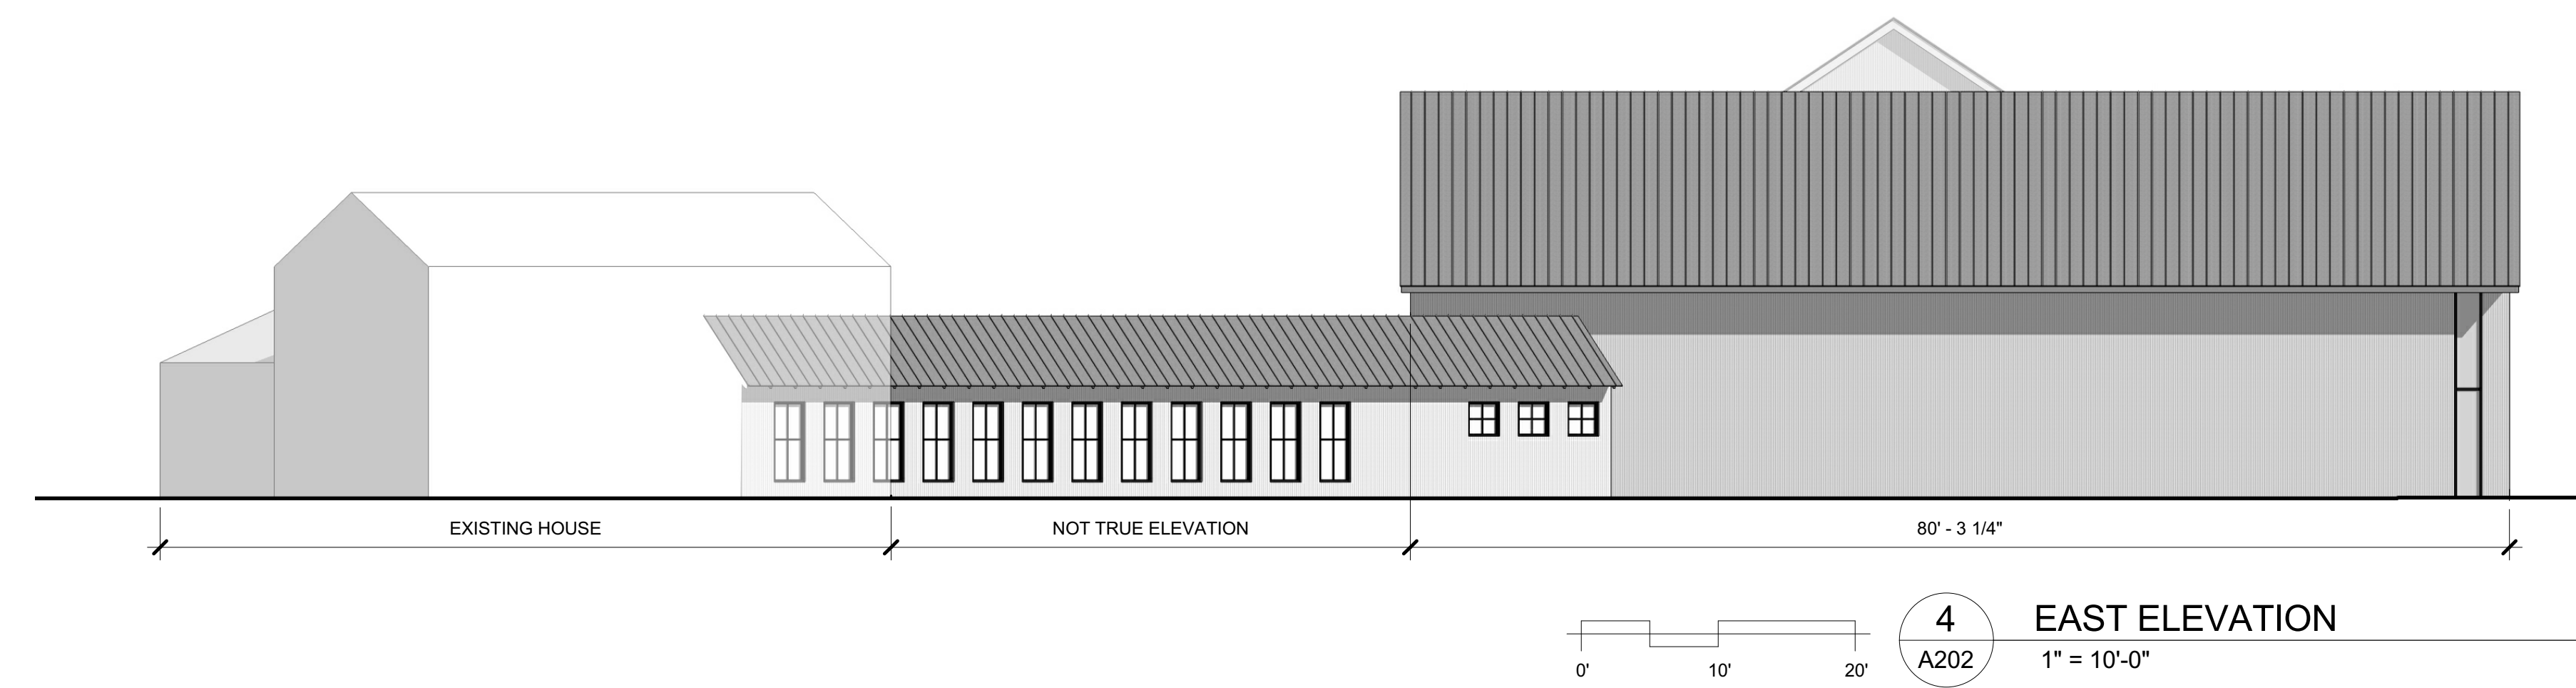


PRELIMINARY
NOT FOR CONSTRUCTION

Dettmann Property

2014.39


Date	Issuance/Revisions	By
05/03/17	Planning and Development Review	
06/31/17	Planning and Development Review - Revised	

Building Elevations

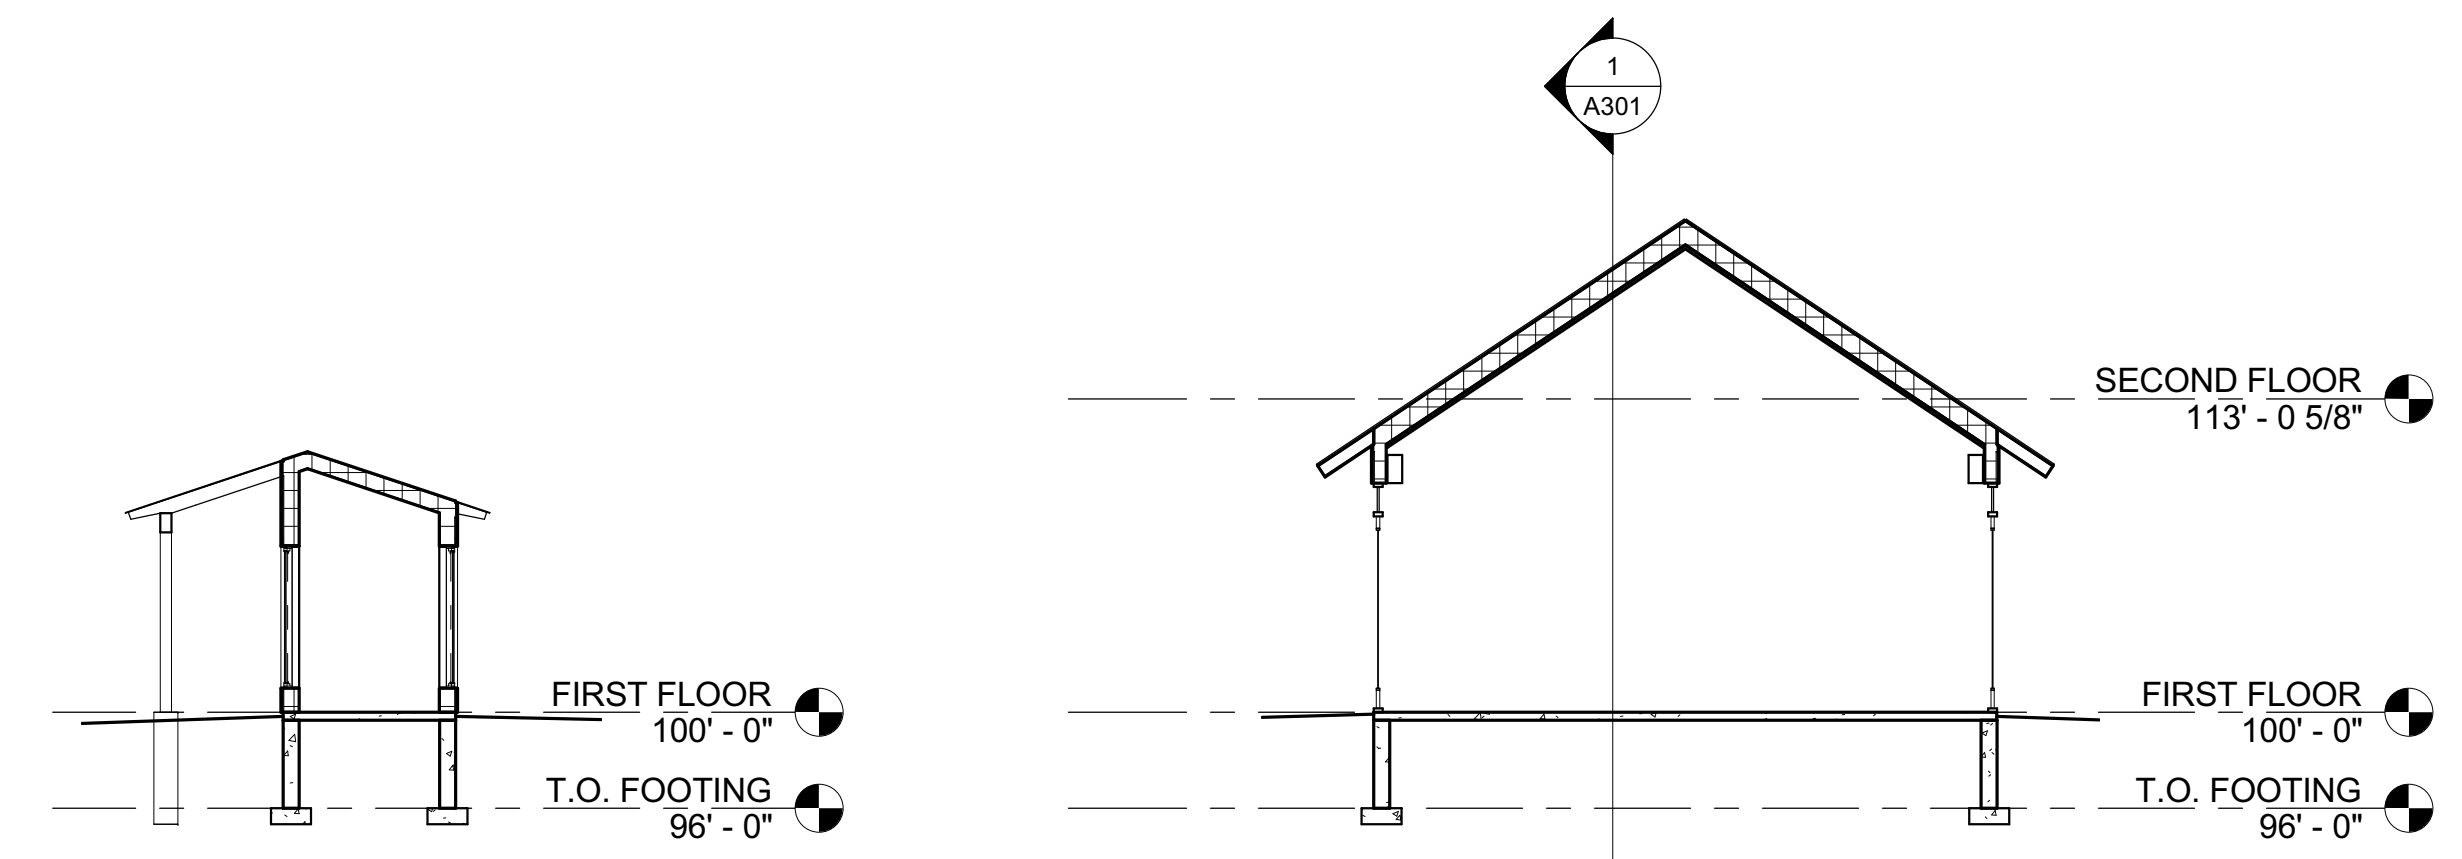


4
CORRIDOR BUILDING SECTION
A301 1/8" = 1'-0"

3
NORTH-SOUTH BUILDING SECTION
A301 1/8" = 1'-0"

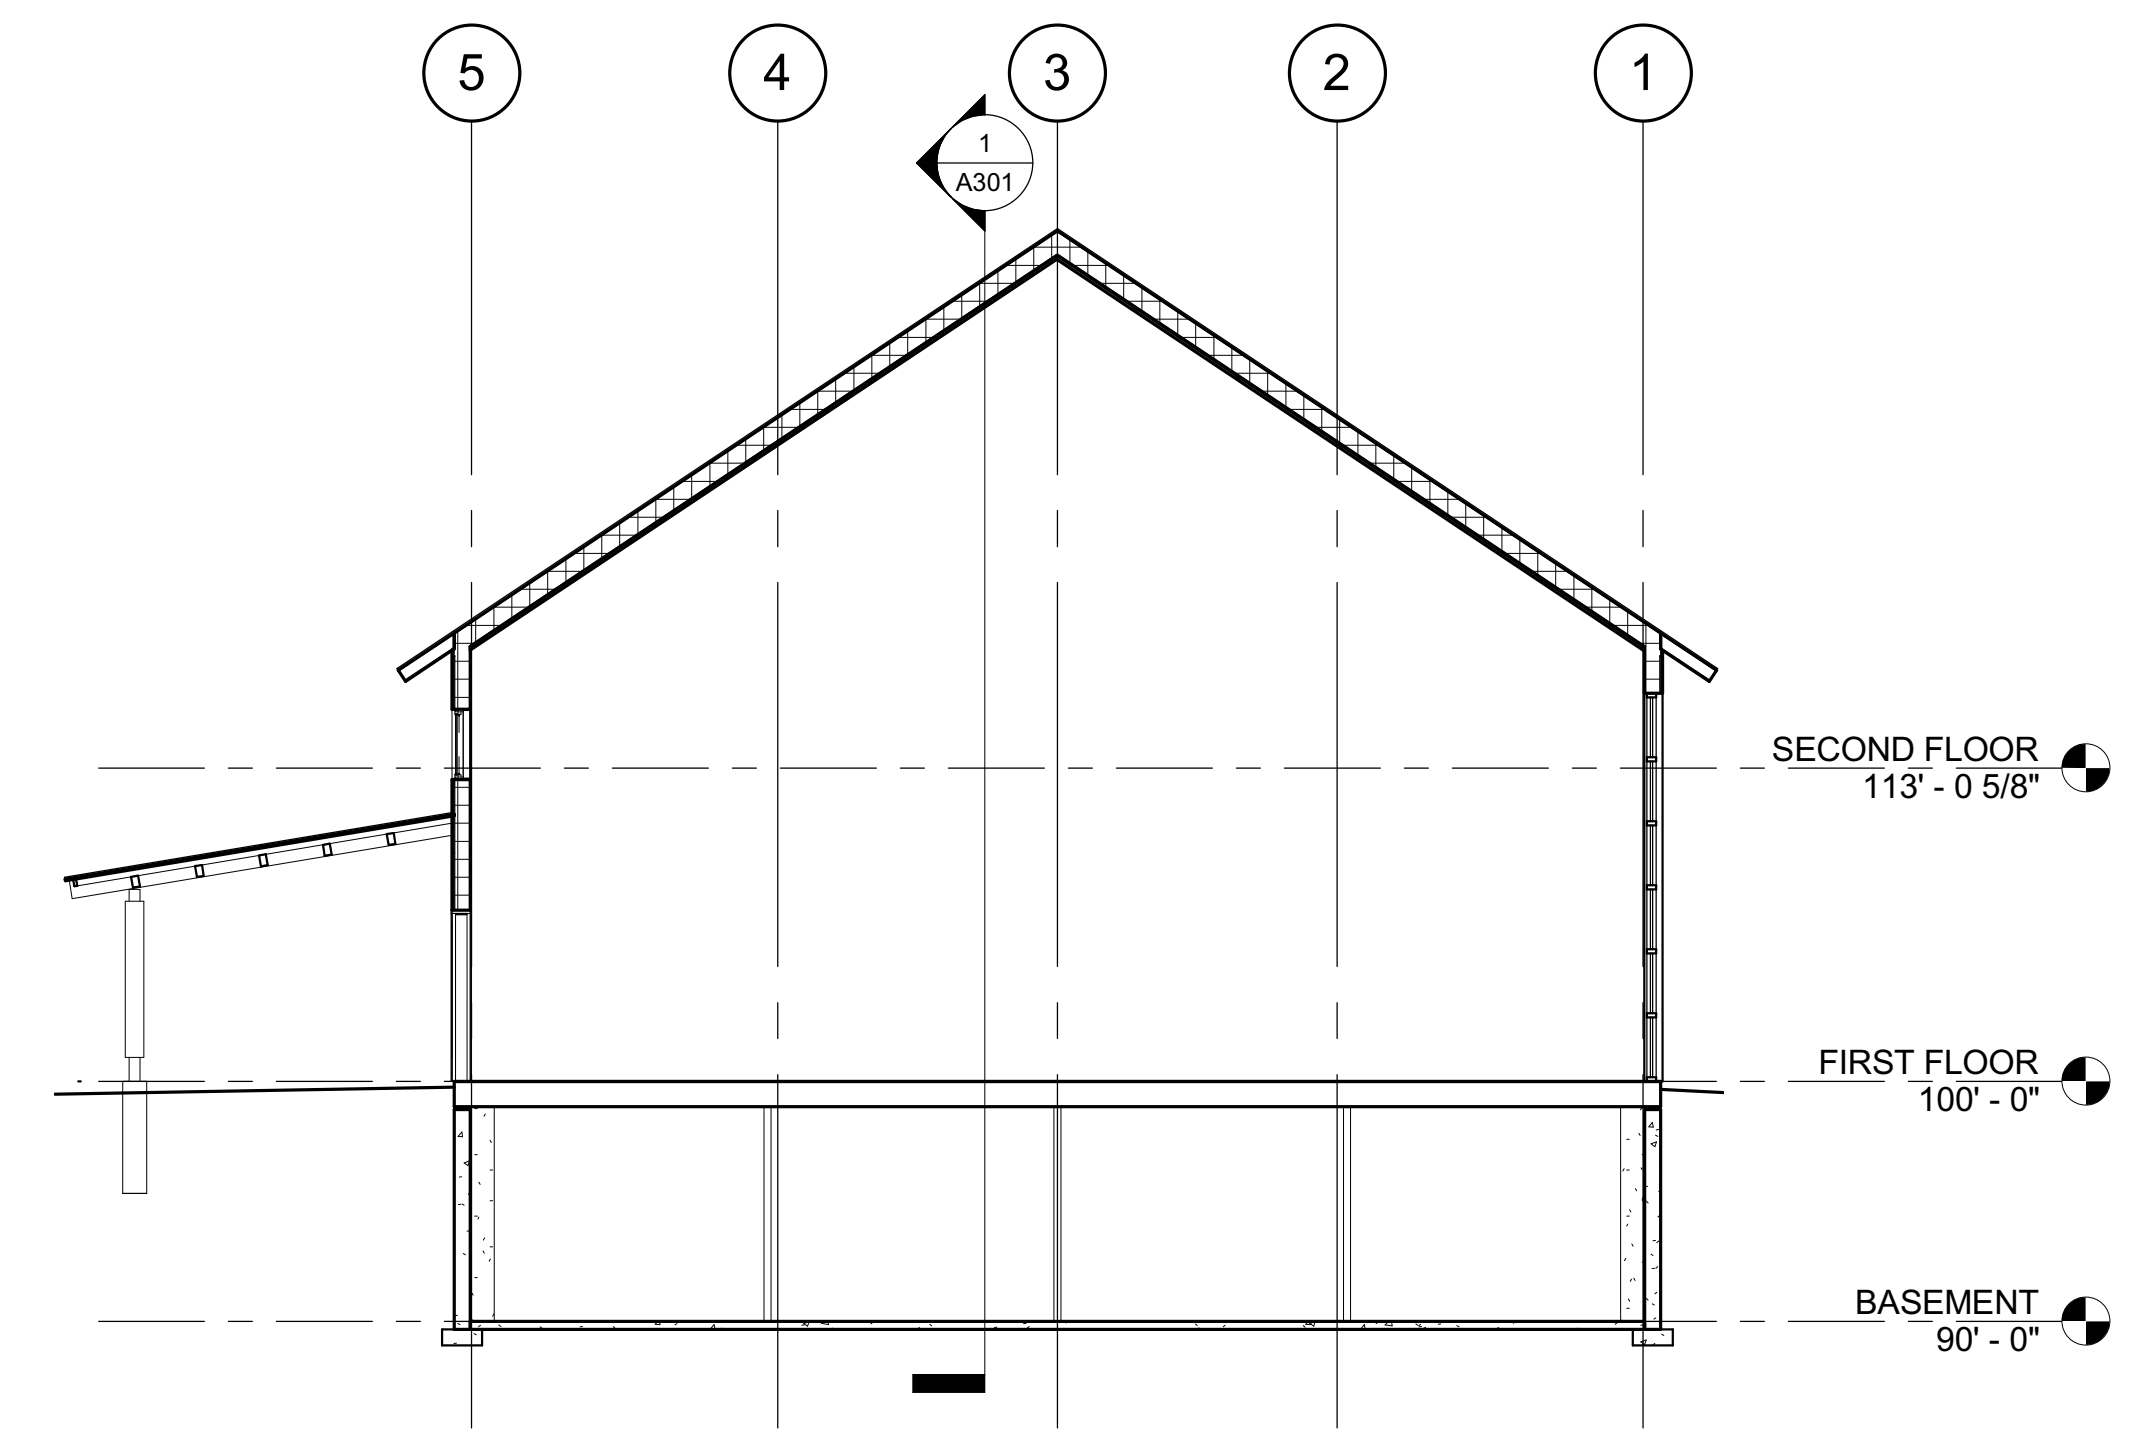

2
NORTH-SOUTH BUILDING SECTION
A301 1/8" = 1'-0"

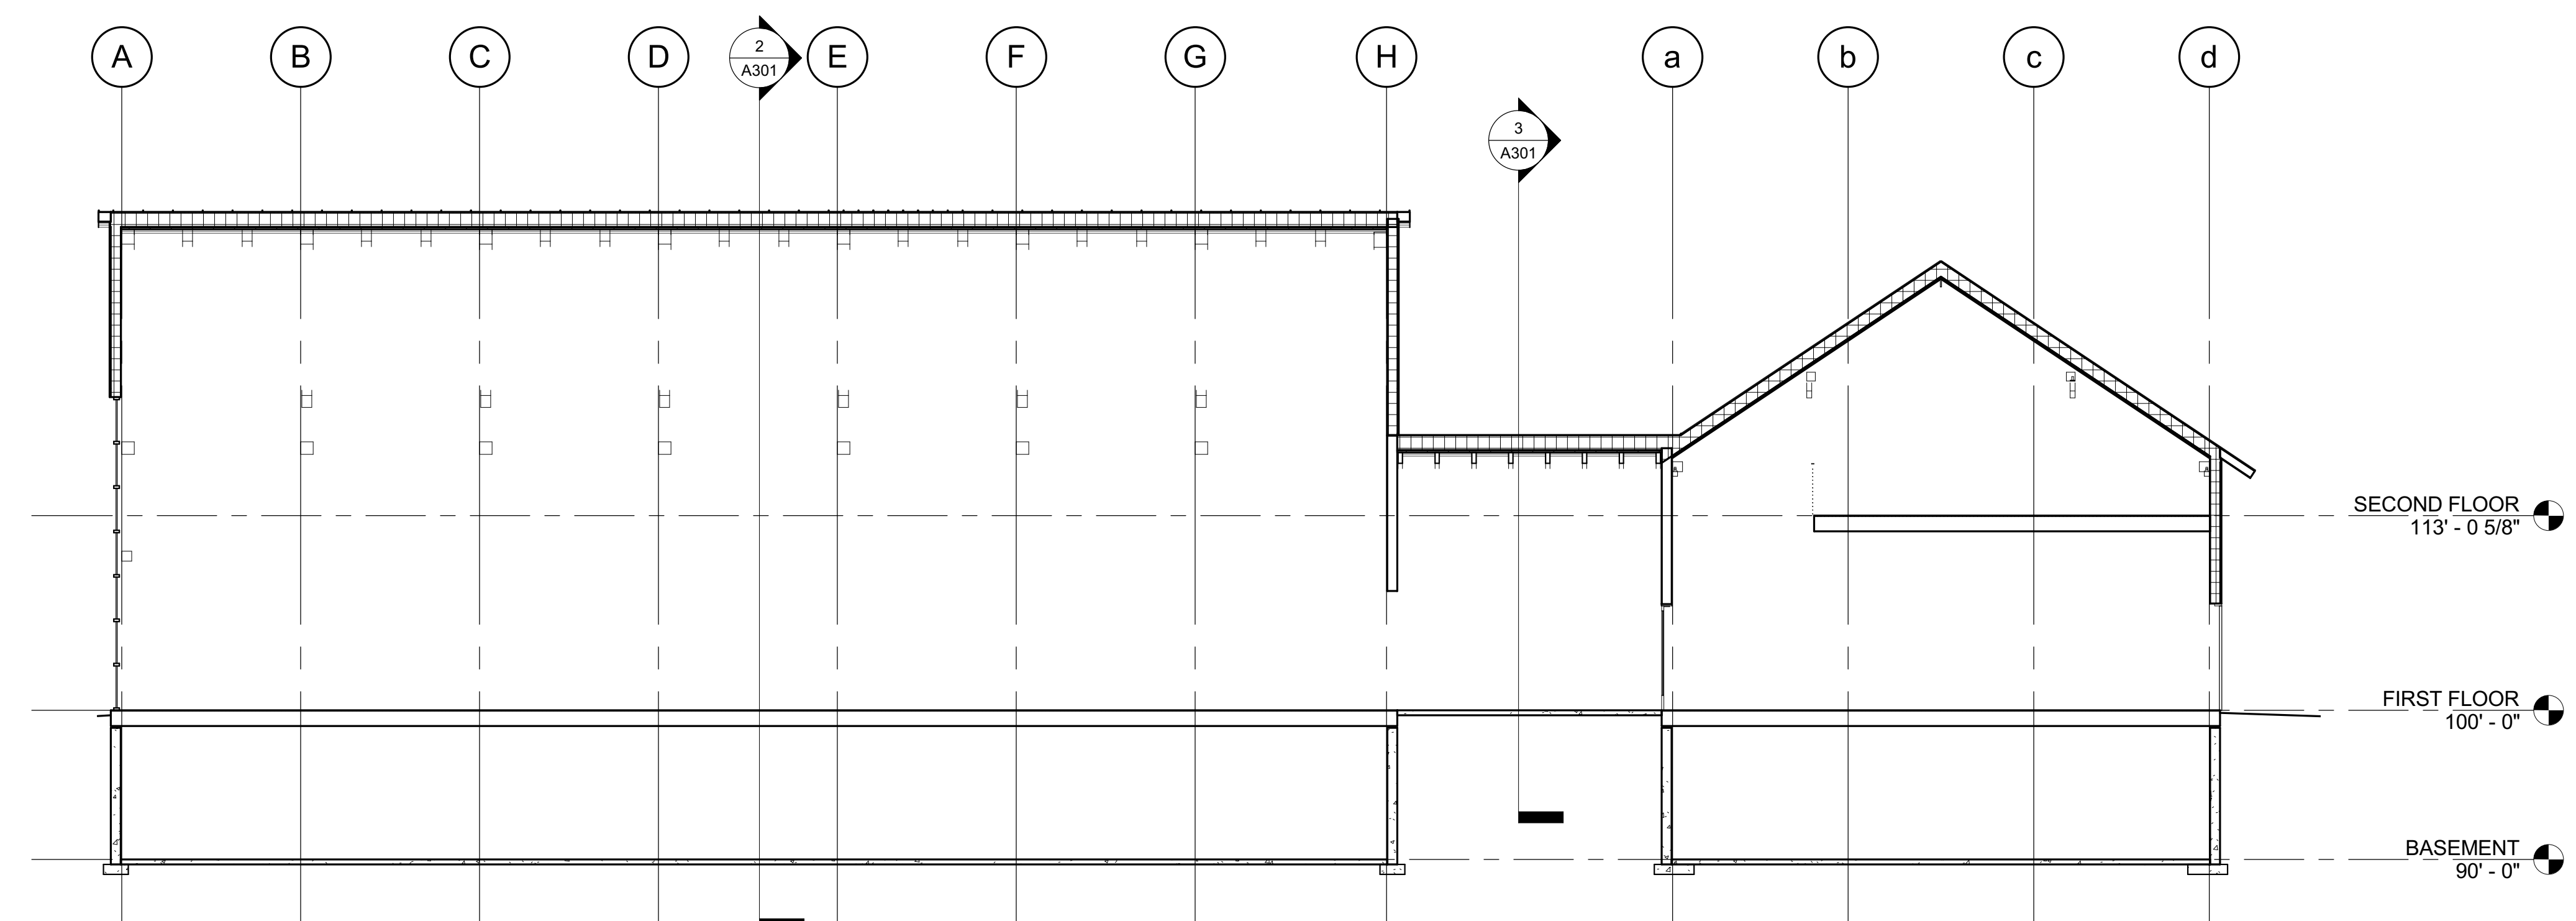

1
WEST - EAST BUILDING SECTION
A301 1/8" = 1'-0"

Notes:

PRELIMINARY
NOT FOR CONSTRUCTION

Dettmann Property

2014.39

Date	Issuance/Revisions	Symbol
05/03/17	Planning and Development Review	

Building Sections

A301