
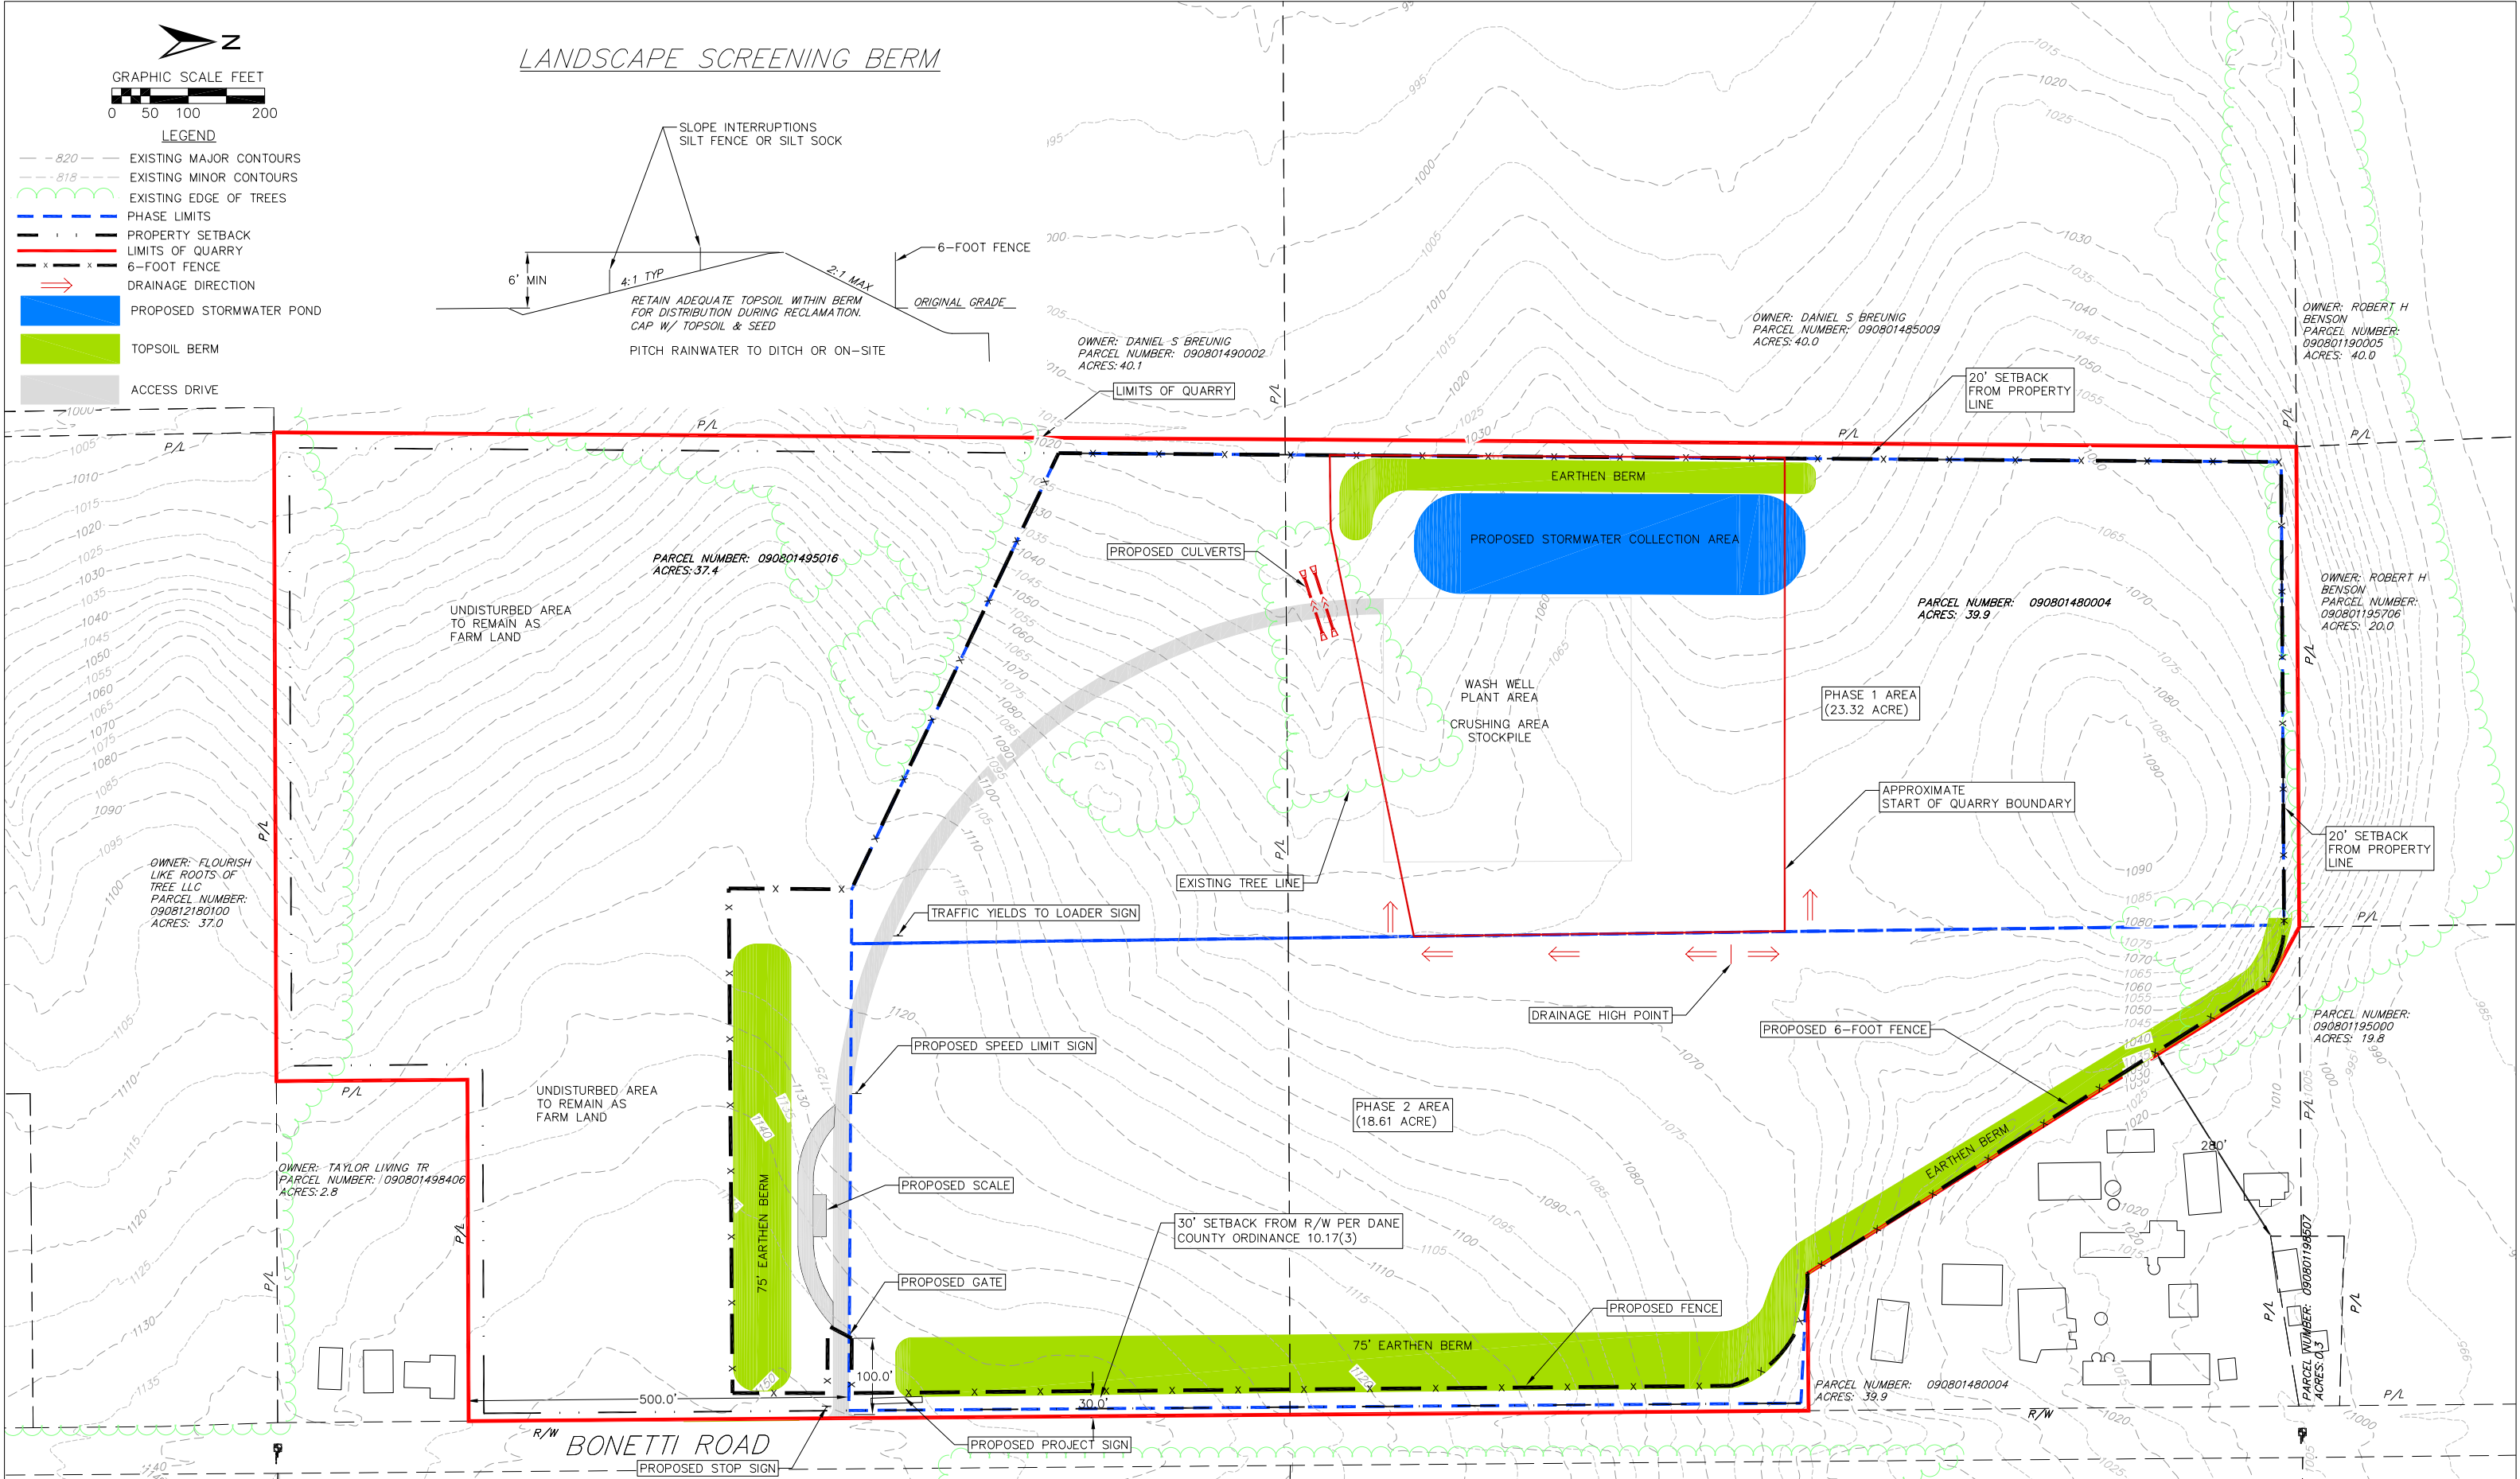


LEGEND

- - - 820 - - - EXISTING MAJOR CONTOURS
- - - 818 - - - EXISTING MINOR CONTOURS
- ~ ~ ~ EXISTING EDGE OF TREES
- - - PHASE LIMITS
- - - PROPERTY SETBACK
- - - LIMITS OF QUARRY
- x - x - 6-FOOT FENCE
- ⇒ DRAINAGE DIRECTION
- PROPOSED STORMWATER POND
- TOPSOIL BERM
- ACCESS DRIVE

LANDSCAPE SCREENING BERM

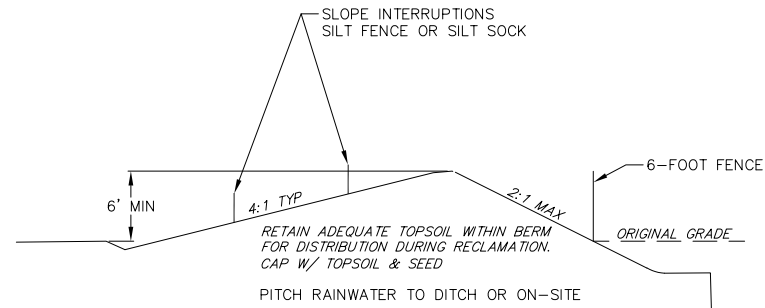

J&D QUARRY - SITE PLAN

TOWN OF DANE, WISCONSIN
04/24/2023

vierbicher
planners | engineers | advisors

