




**BIRRENKOTT
SURVEYING, INC.**

P.O. Box 237
1677 N. Bristol Street
Sun Prairie, WI. 53590
Phone (608) 837-7463
Fax (608) 837-1081

ZONING MAP

All of Lot 1, CSM No. 11731 located in a
part of the Northeast 1/4 of the Northeast 1/4 of Section 34,
T6N, R8E, Town of Verona, Dane County Wisconsin

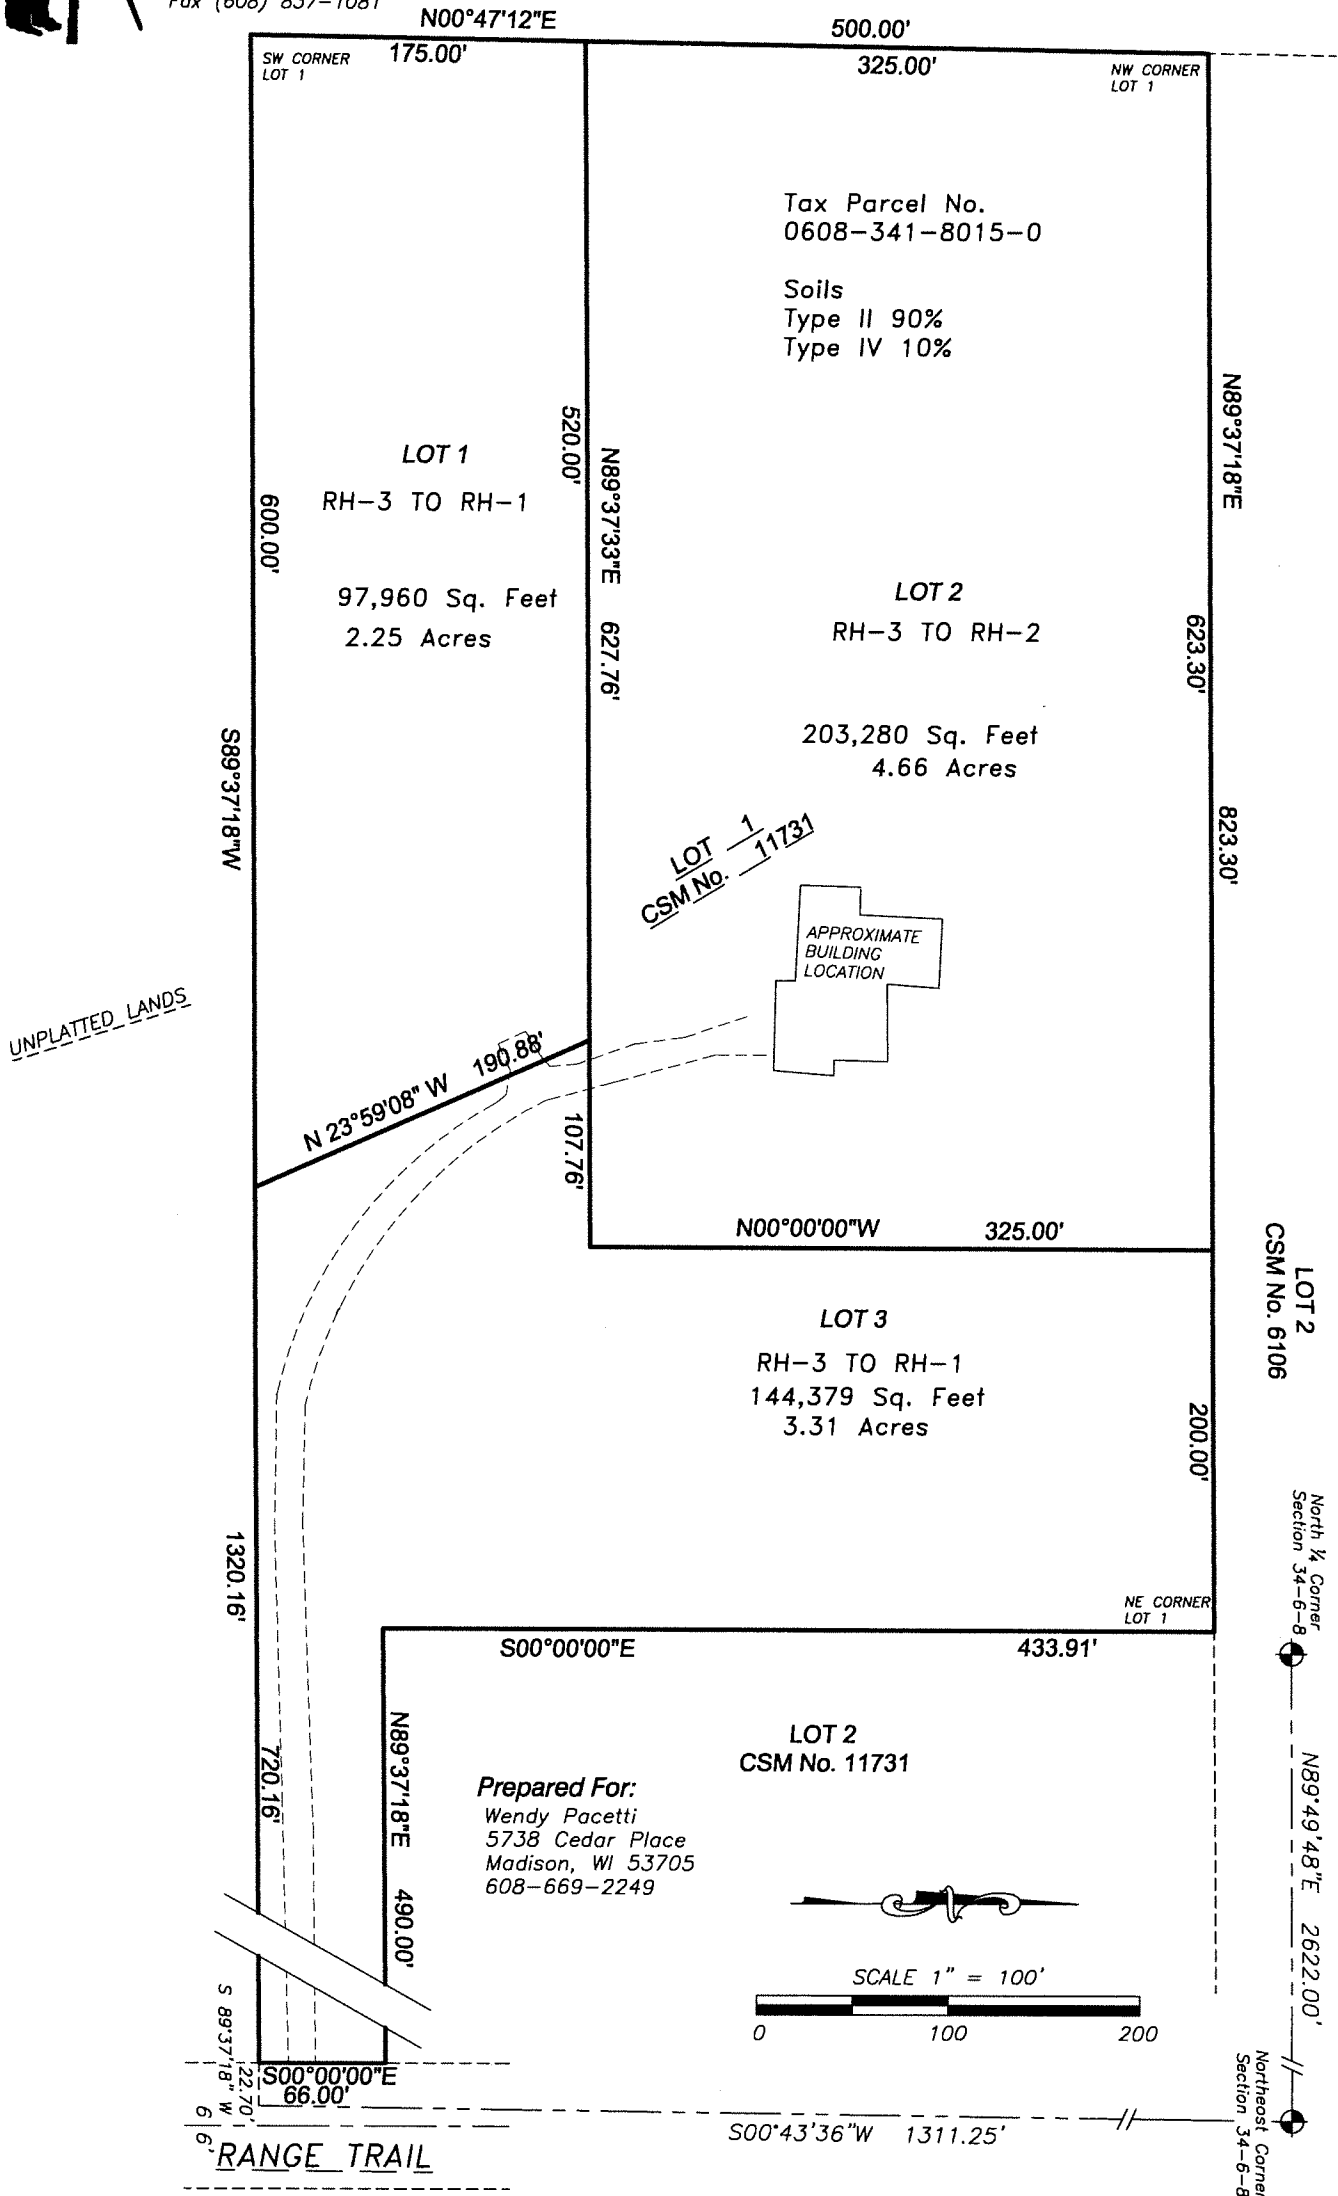



**BIRRENKOTT
SURVEYING, INC.**

P.O. Box 237
1677 N. Bristol Street
Sun Prairie, WI. 53590
Phone (608) 837-7463
Fax (608) 837-1081

ZONING MAP

All of Lot 1, CSM No. 11731 located in a
part of the Northeast 1/4 of the Northeast 1/4 of Section 34,
T6N, R8E, Town of Verona, Dane County Wisconsin

