


DANE COUNTY PARKS LAND ACQUISITION
 PROJECT NO. 5992-09-82/85
 CTH M / SOUTH PLEASANT VIEW ROAD / MAIN STREET RECONSTRUCTION
 CITY OF MADISON / CITY OF VERONA

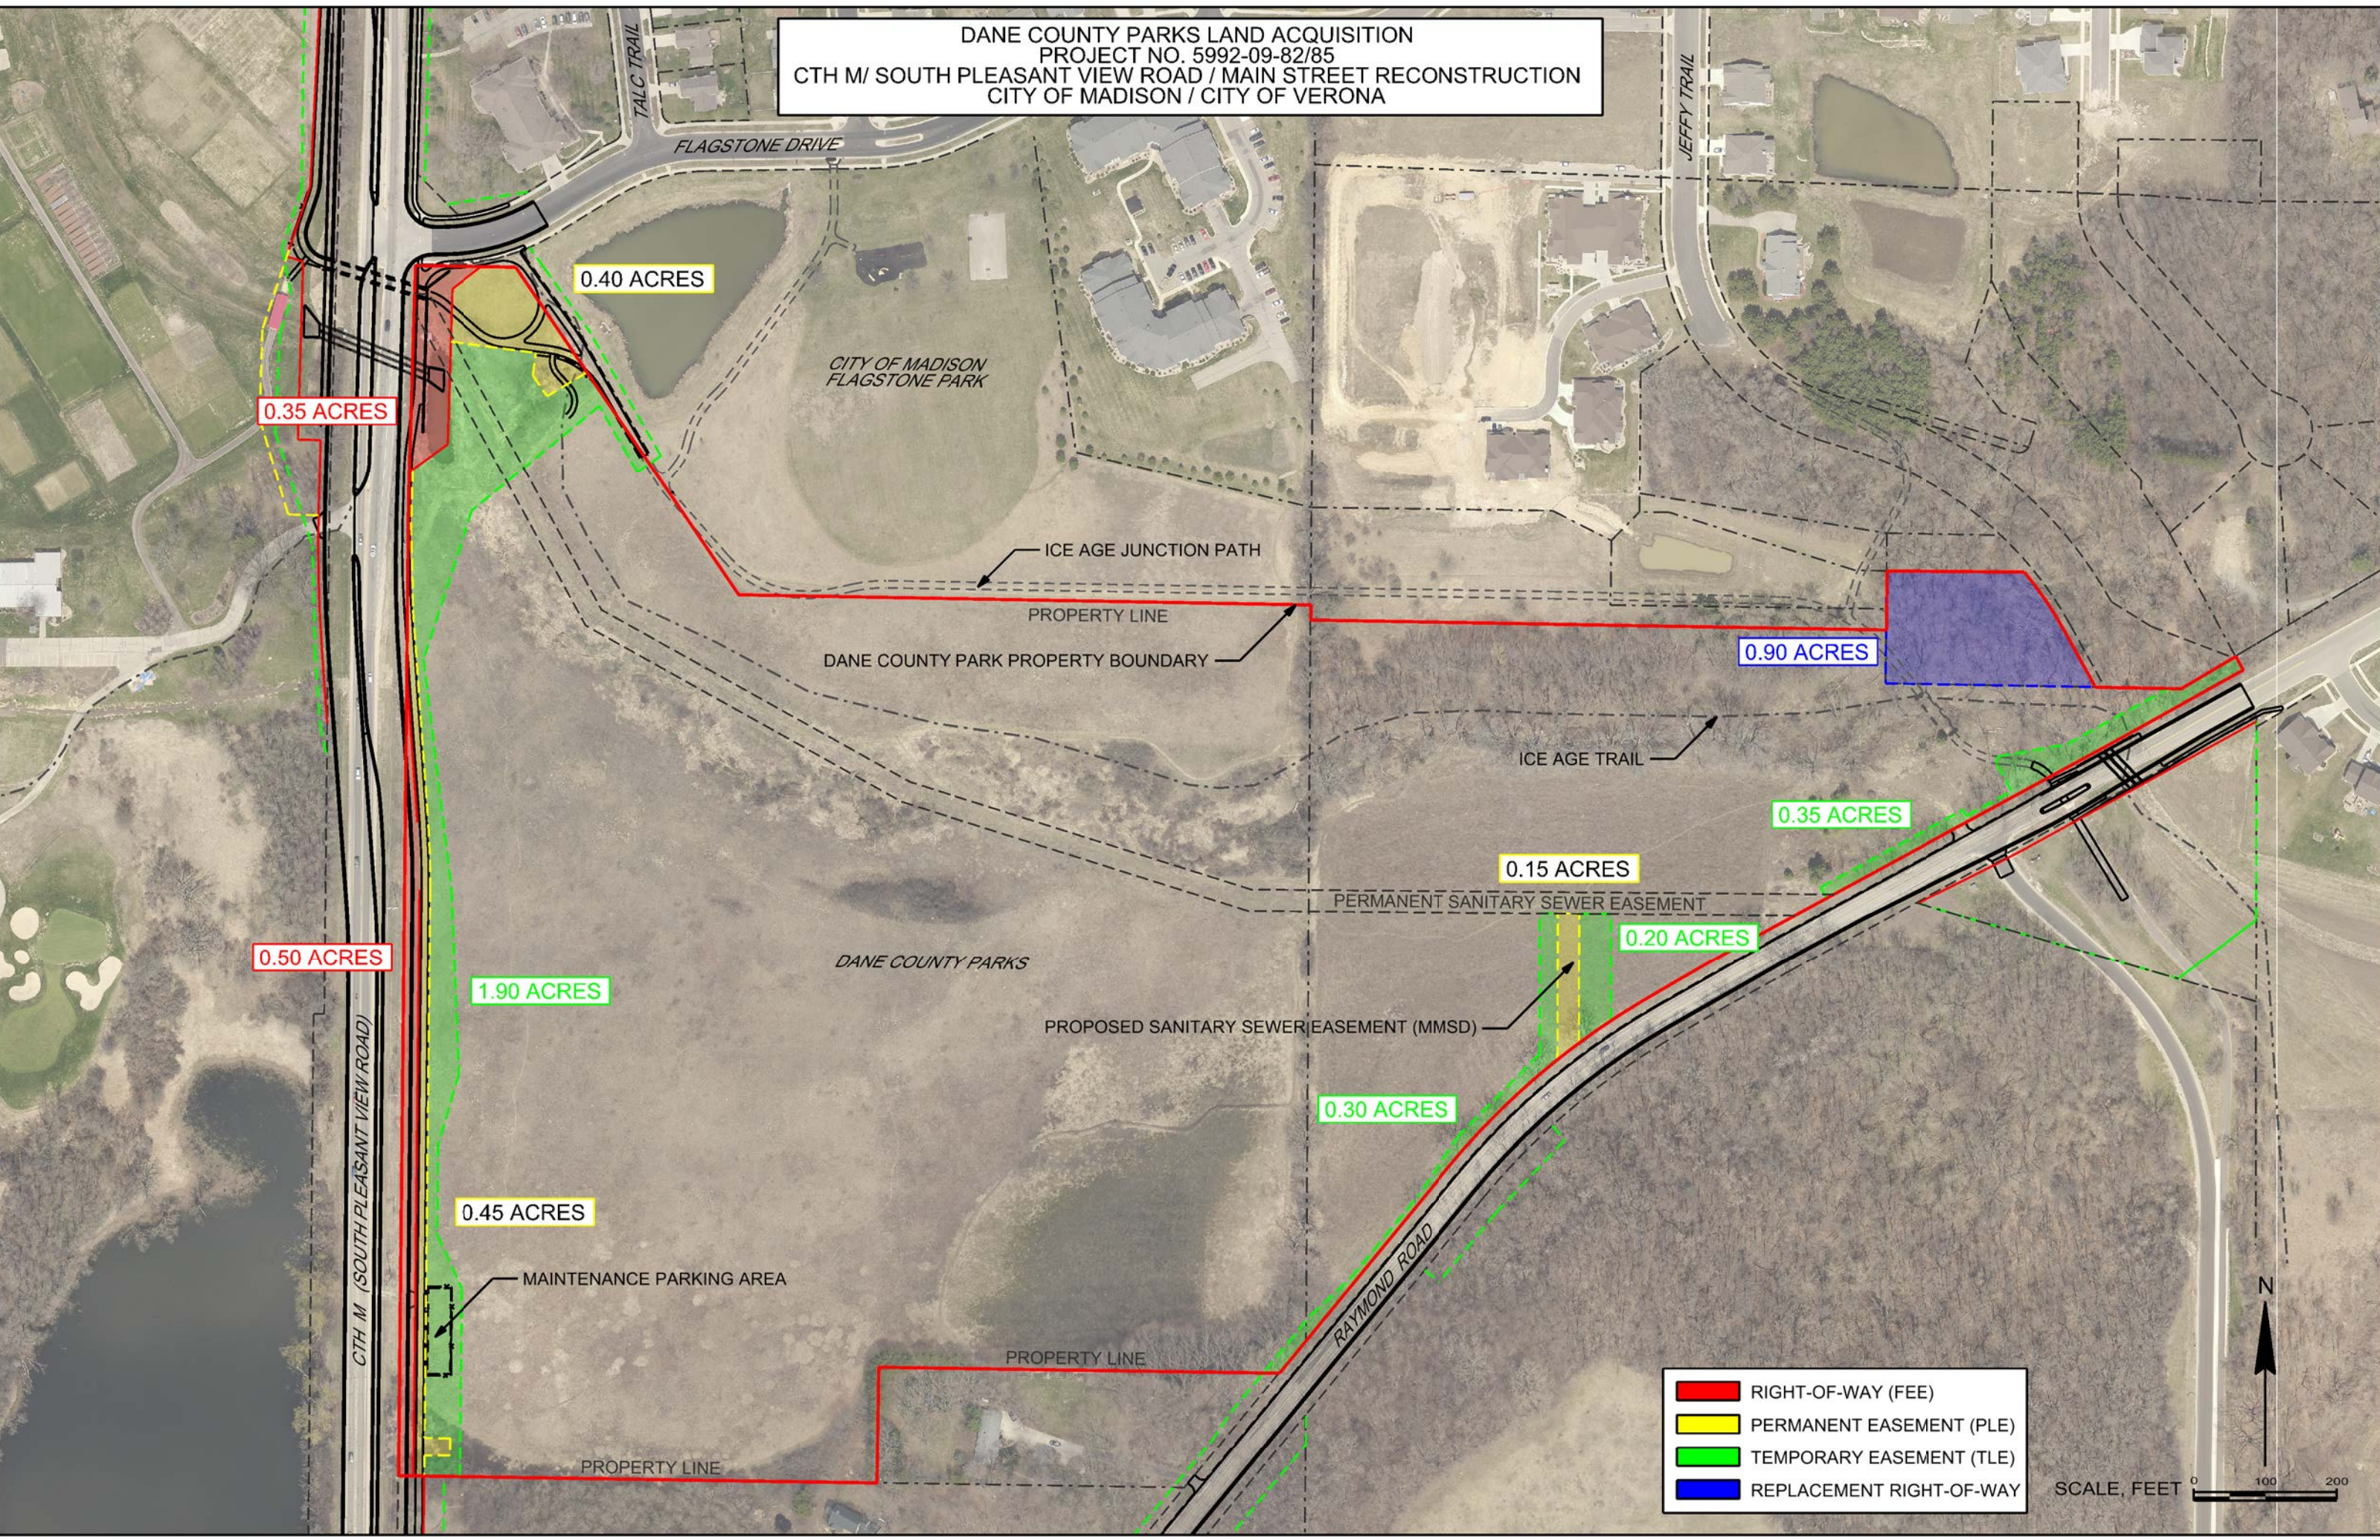

0.40 ACRES

0.35 ACRES

0.90 ACRES

0.35 ACRES

0.15 ACRES

0.20 ACRES

0.50 ACRES

1.90 ACRES

0.30 ACRES

0.45 ACRES

- RIGHT-OF-WAY (FEE)
- PERMANENT EASEMENT (PLE)
- TEMPORARY EASEMENT (TLE)
- REPLACEMENT RIGHT-OF-WAY

SCALE, FEET 0 100 200



CTH M (SOUTH PLEASANT VIEW ROAD)

TALC TRAIL

FLAGSTONE DRIVE

CITY OF MADISON
FLAGSTONE PARK

ICE AGE JUNCTION PATH

PROPERTY LINE

DANE COUNTY PARK PROPERTY BOUNDARY

ICE AGE TRAIL

PERMANENT SANITARY SEWER EASEMENT

DANE COUNTY PARKS

PROPOSED SANITARY SEWER EASEMENT (MMSD)

RAYMOND ROAD

PROPERTY LINE

PROPERTY LINE

MAINTENANCE PARKING AREA