
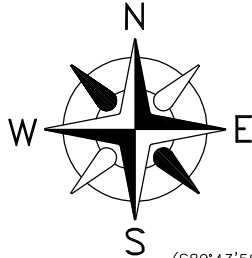



ZONING CHANGE MAP

LOCATED IN THE NW 1/4 OF THE NW 1/4 AND THE NE 1/4 OF THE NW 1/4,
SECTION 14, T.05N., R.09E., TOWN OF OREGON, DANE COUNTY, WISCONSIN

DOCUMENT NO.

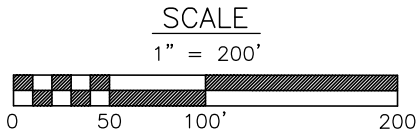

BASIS OF BEARINGS
THE NORTH LINE OF THE NW 1/4
IS ASSUMED TO BEAR S89°19'48"E.

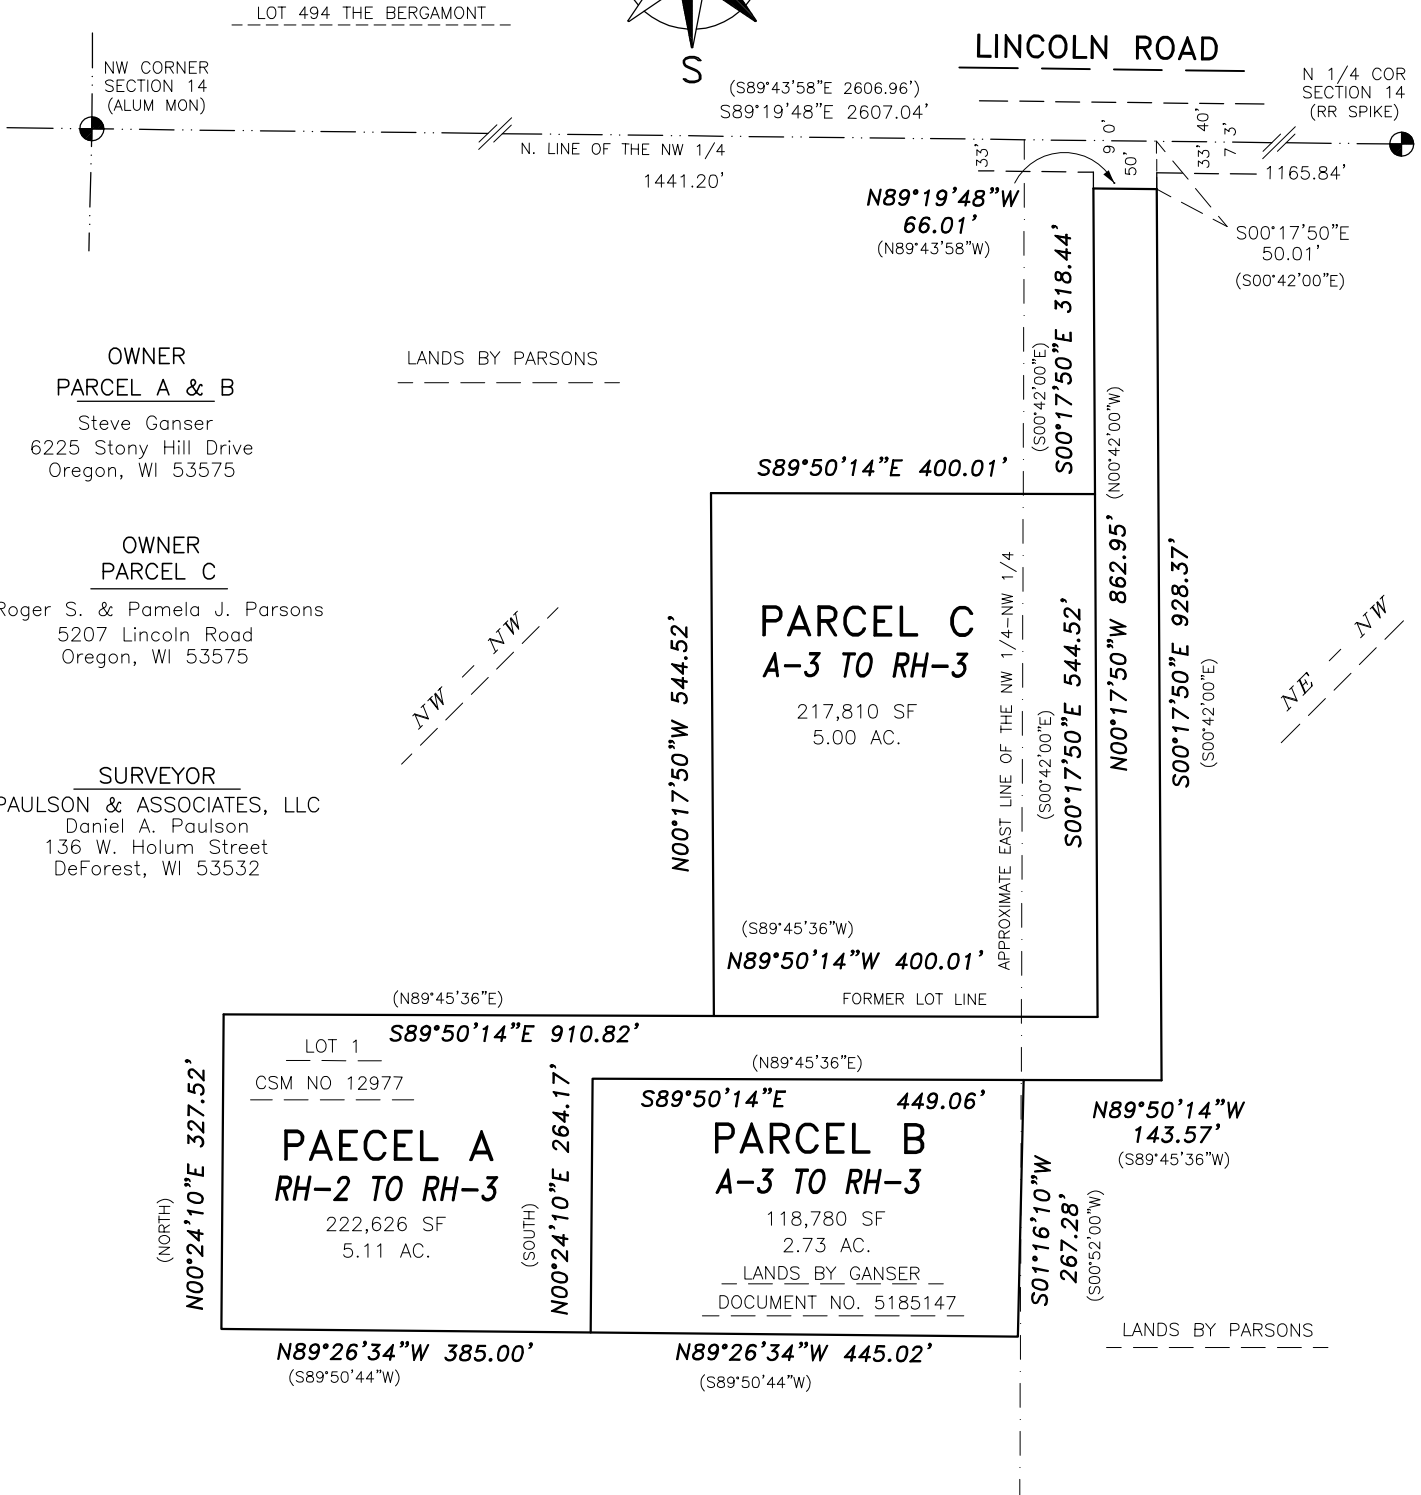

**OWNER
PARCEL A & B**
Steve Ganser
6225 Stony Hill Drive
Oregon, WI 53575

**OWNER
PARCEL C**
Roger S. & Pamela J. Parsons
5207 Lincoln Road
Oregon, WI 53575

SURVEYOR
PAULSON & ASSOCIATES, LLC
Daniel A. Paulson
136 W. Holum Street
DeForest, WI 53532

