


VERANDA PLAN

1/8" = 1'-0"




DATE STONE IMAGE

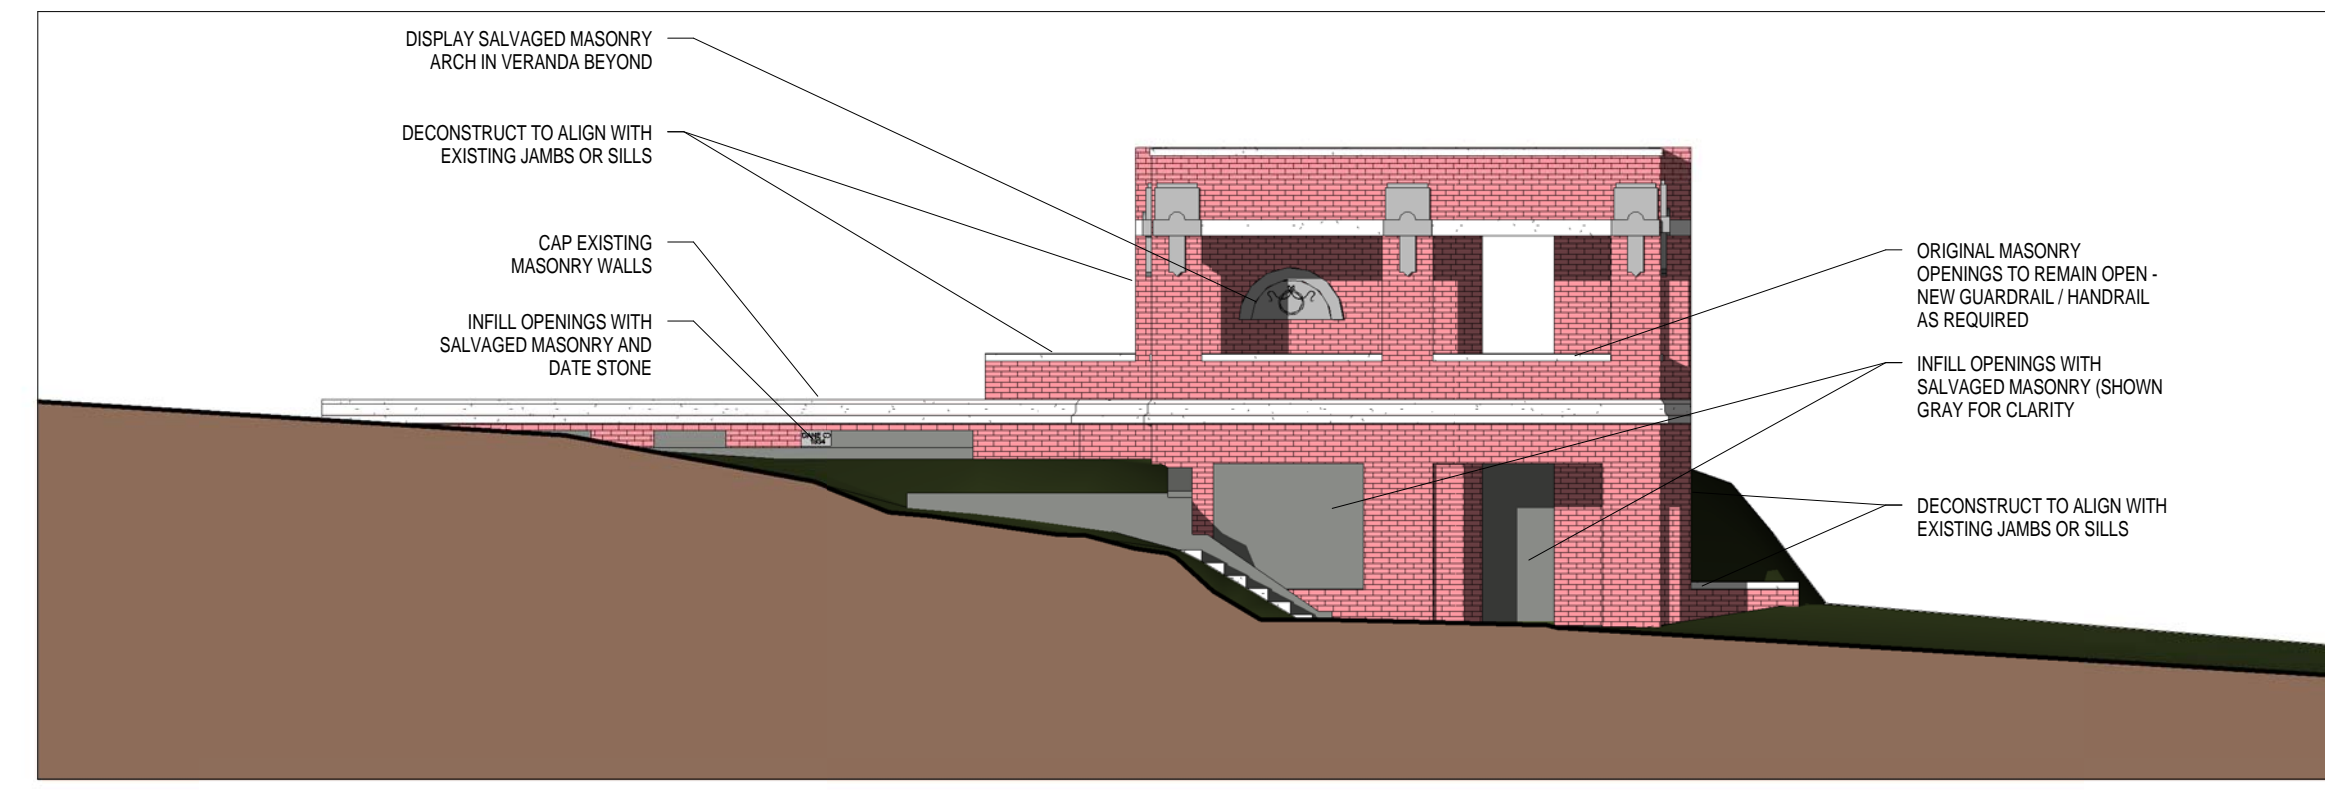

WEST ELEVATION

1/8" = 1'-0"

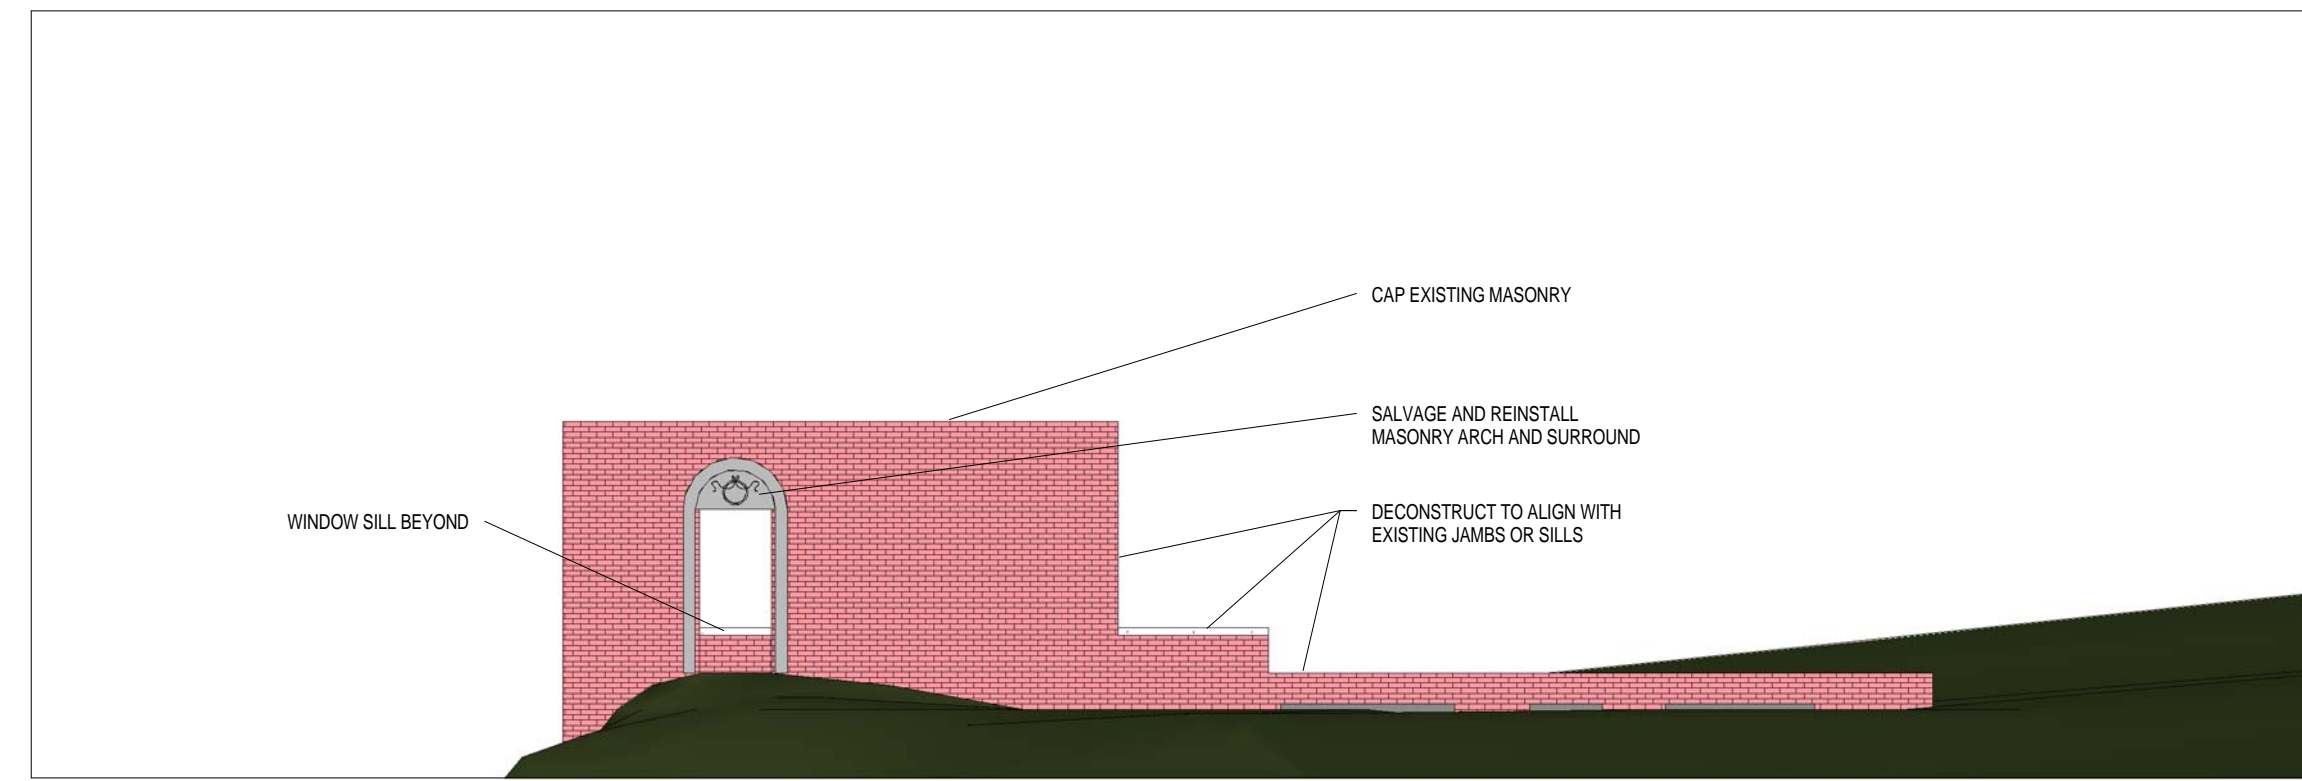

EAST ELEVATION


1/8" = 1'-0"



ARCH IMAGE




SURROUND IMAGE

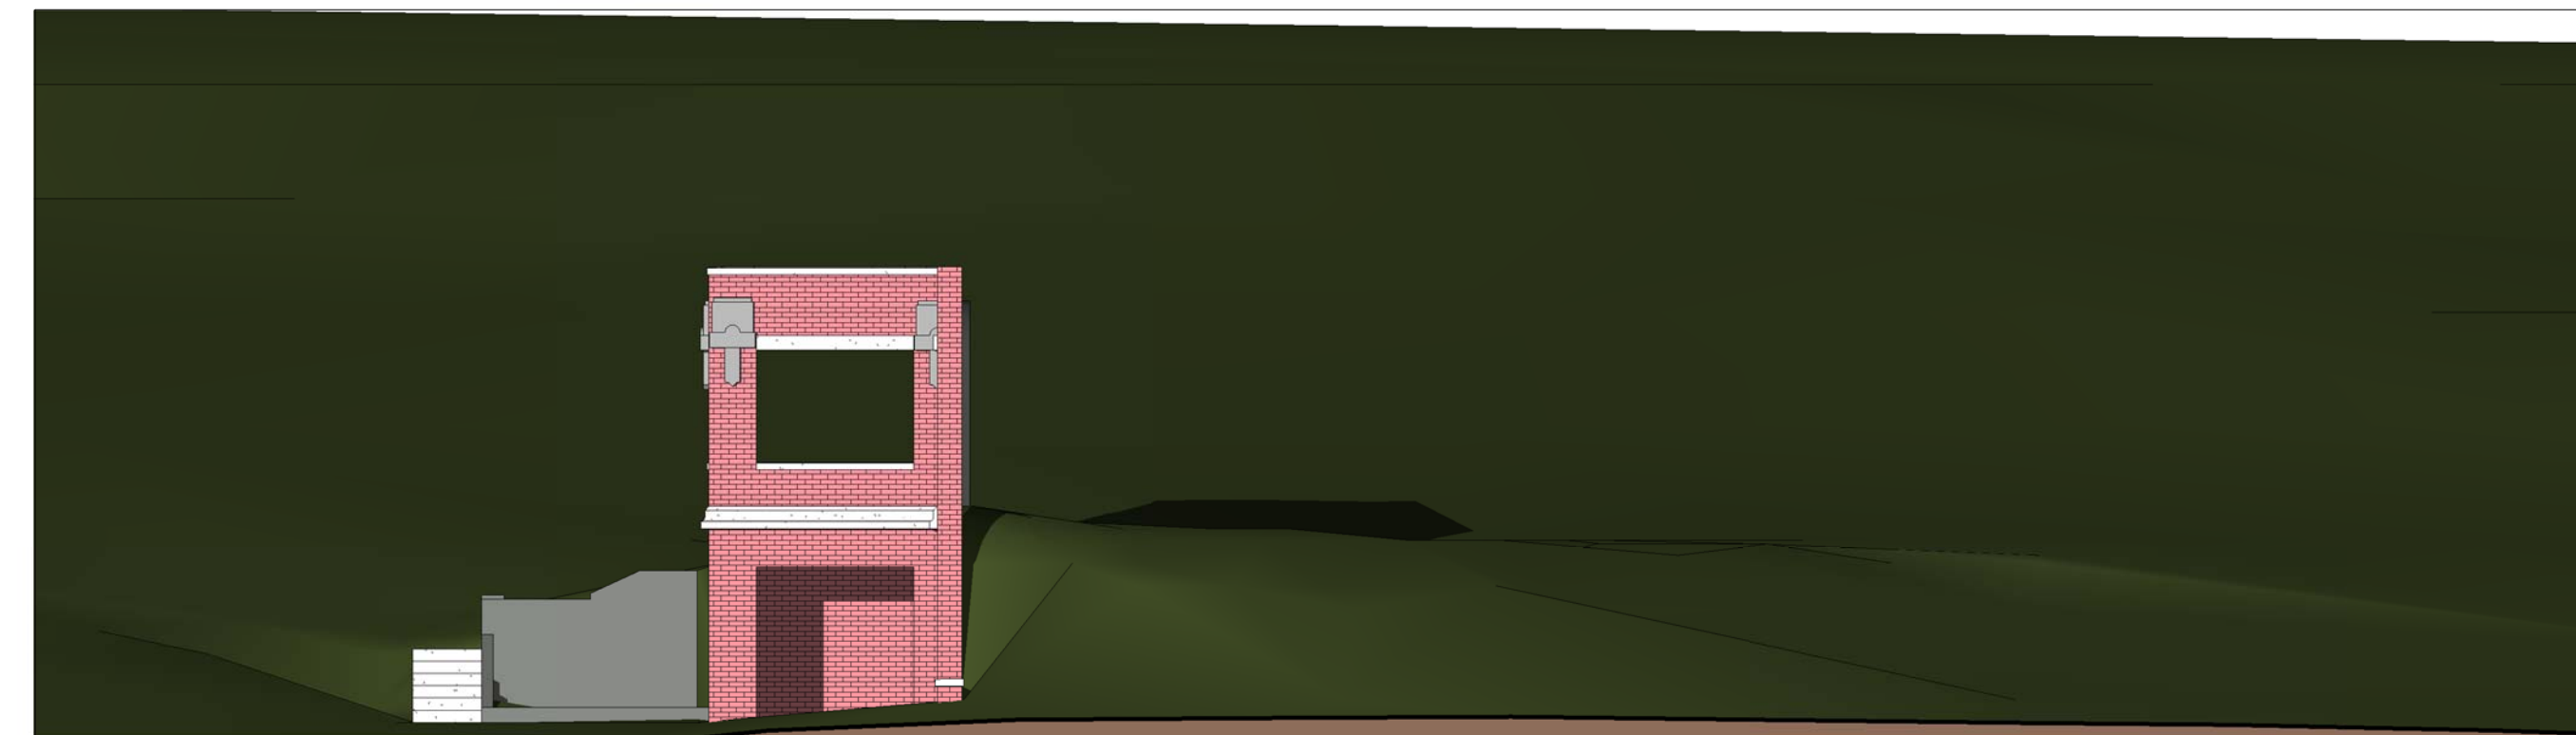

SOUTH ELEVATION

1/8" = 1'-0"

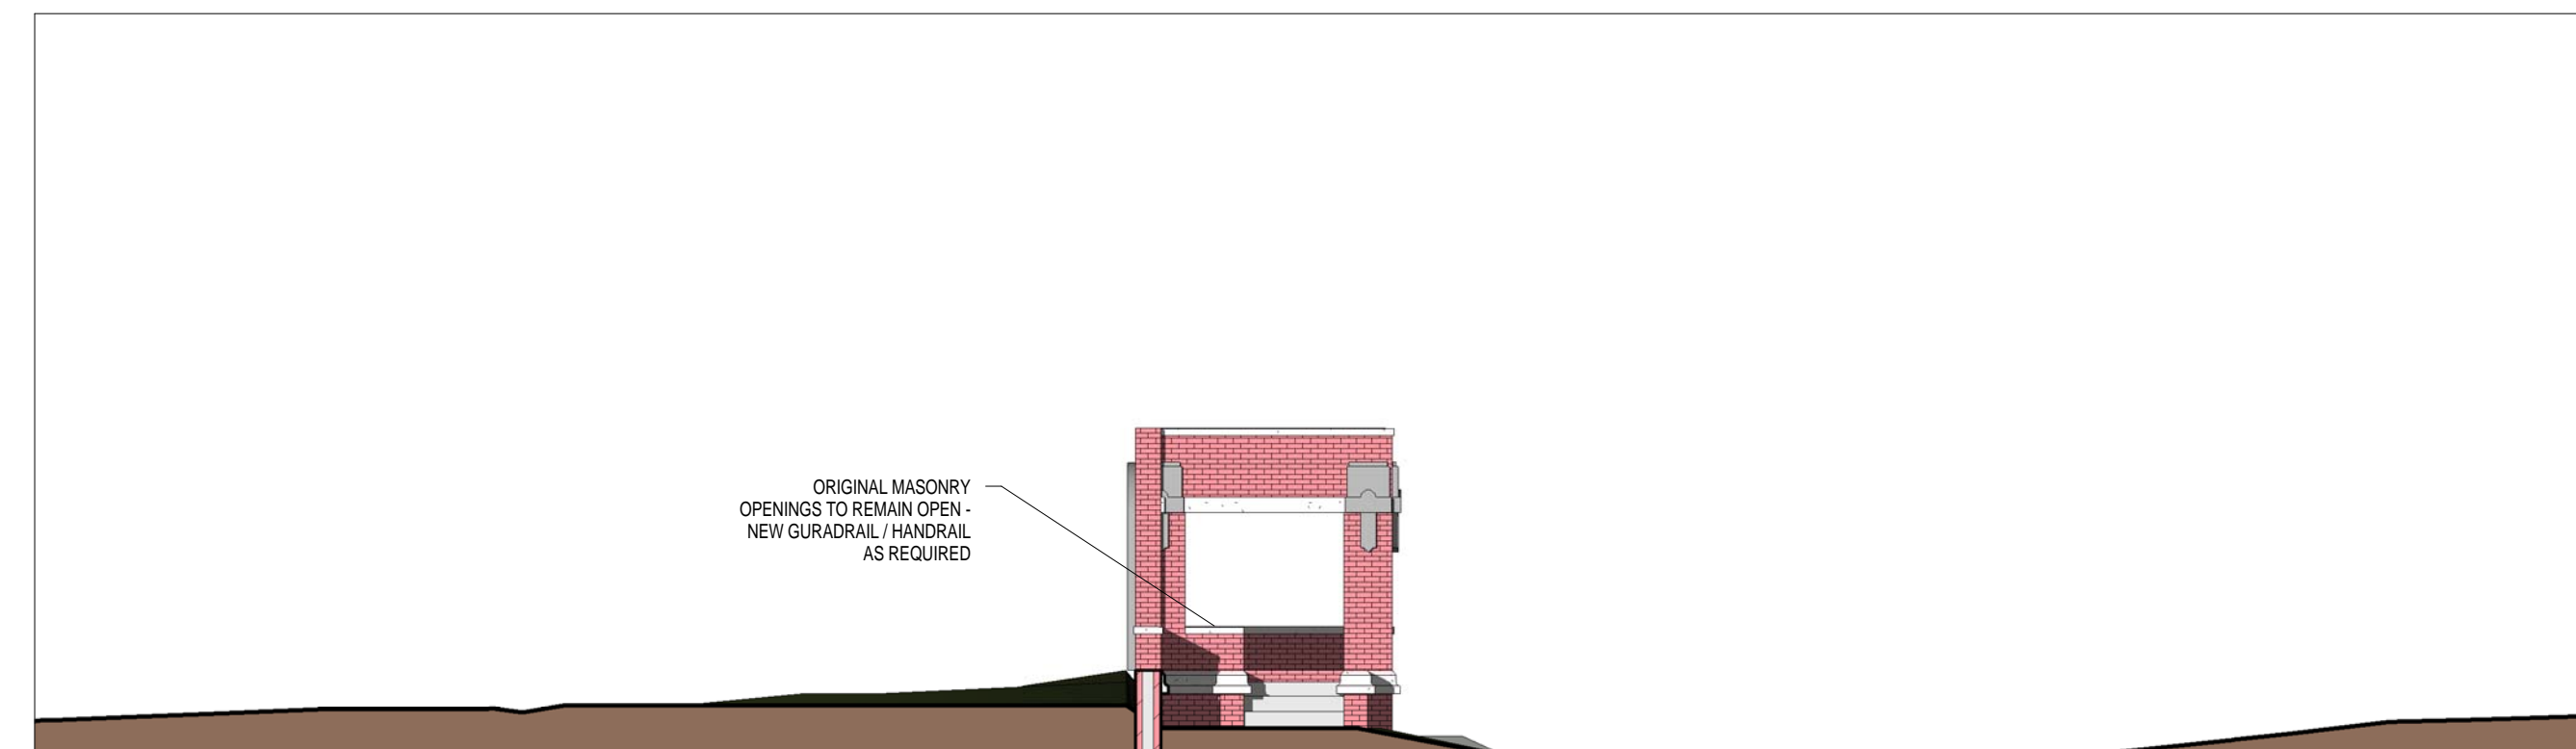

NORTH ELEVATION

1/8" = 1'-0"



DECORATIVE STONE IMAGE

PROJECT
DANE COUNTY LAKEVIEW
CAMPUS - HISTORIC
INTERPRETIVE SITE

1206 NORTHPORT DRIVE
MADISON, WISCONSIN 53704

PROJECT NO.
13008-00

DRAWING
CONCEPT IMAGES

DATE
08.22.14