


Michigan

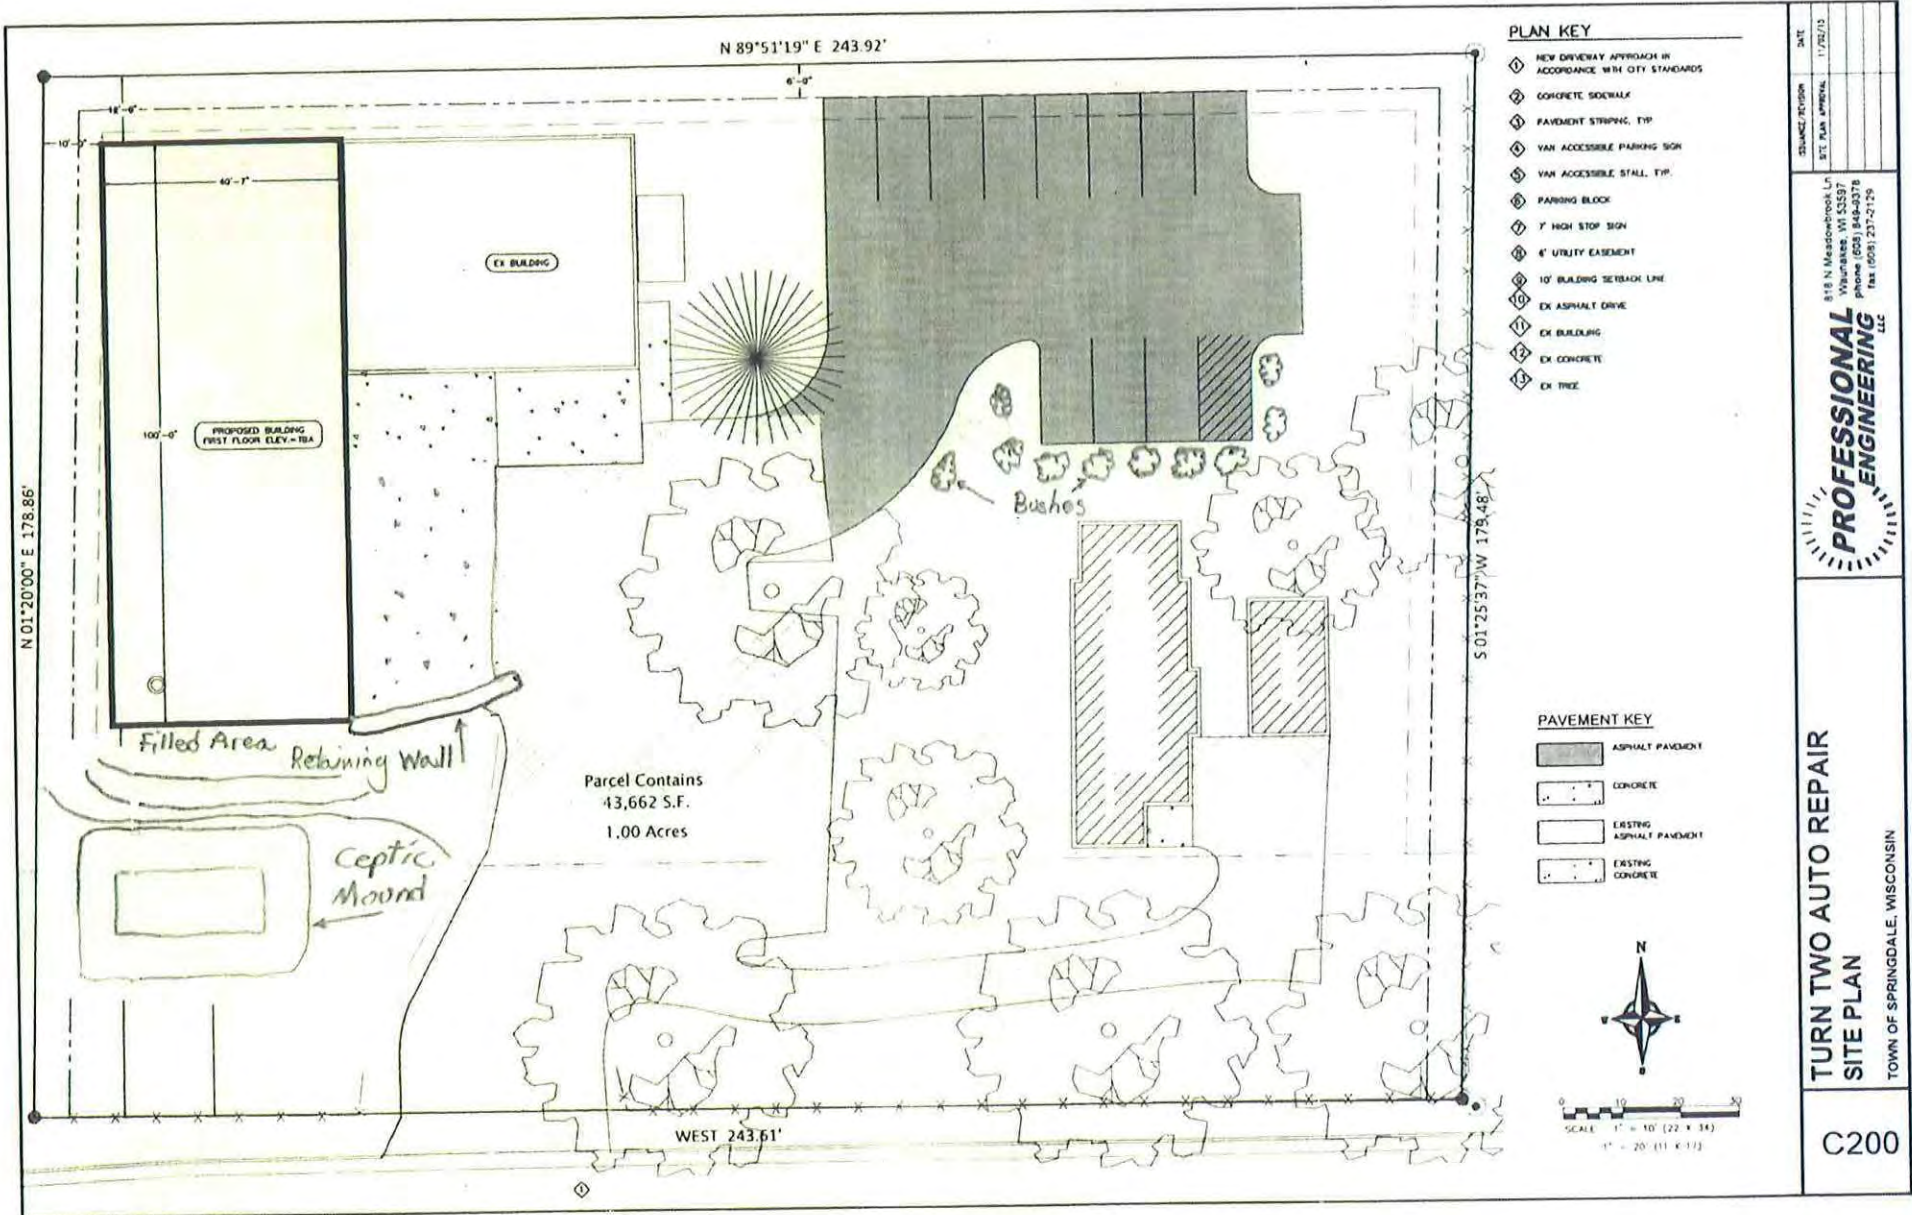

DATE	1/26/13
DESIGNED BY	
CHECKED BY	
SCALE	

818 N. Meadbrook Ln
 Waukegan, WI 53597
 Phone (800) 844-0378
 Fax (800) 237-2129

PROFESSIONAL ENGINEERING LLC

**TURN TWO AUTO REPAIR
 SITE PLAN**

TOWN OF SPRINGDALE, WISCONSIN

C200