


1000 OAKS REPLAT NO. 1

LOTS 4-12, FIRST ADDITION TO 1000 OAKS,
LOCATED IN THE NW1/4 OF THE SW1/4 OF SECTION 28, T7N, R8E
CITY OF MADISON, DANE COUNTY WISCONSIN


There are no objections to this plat with respect to
Secs. 236.15, 236.16, 236.20 and 236.21(1) and (2),
Wis. Stats. as provided by s. 236.12, Wis. Stats.

Certified _____, 20__

Department of Administration



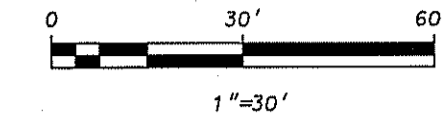


GRID NORTH
WISCONSIN COUNTY COORDINATE SYSTEM
DANE ZONE NAD83(1997)
THE SOUTH LINE OF THE SW1/4 OF
SECTION 28, T7N, R8E BEARS N89°51'06"E

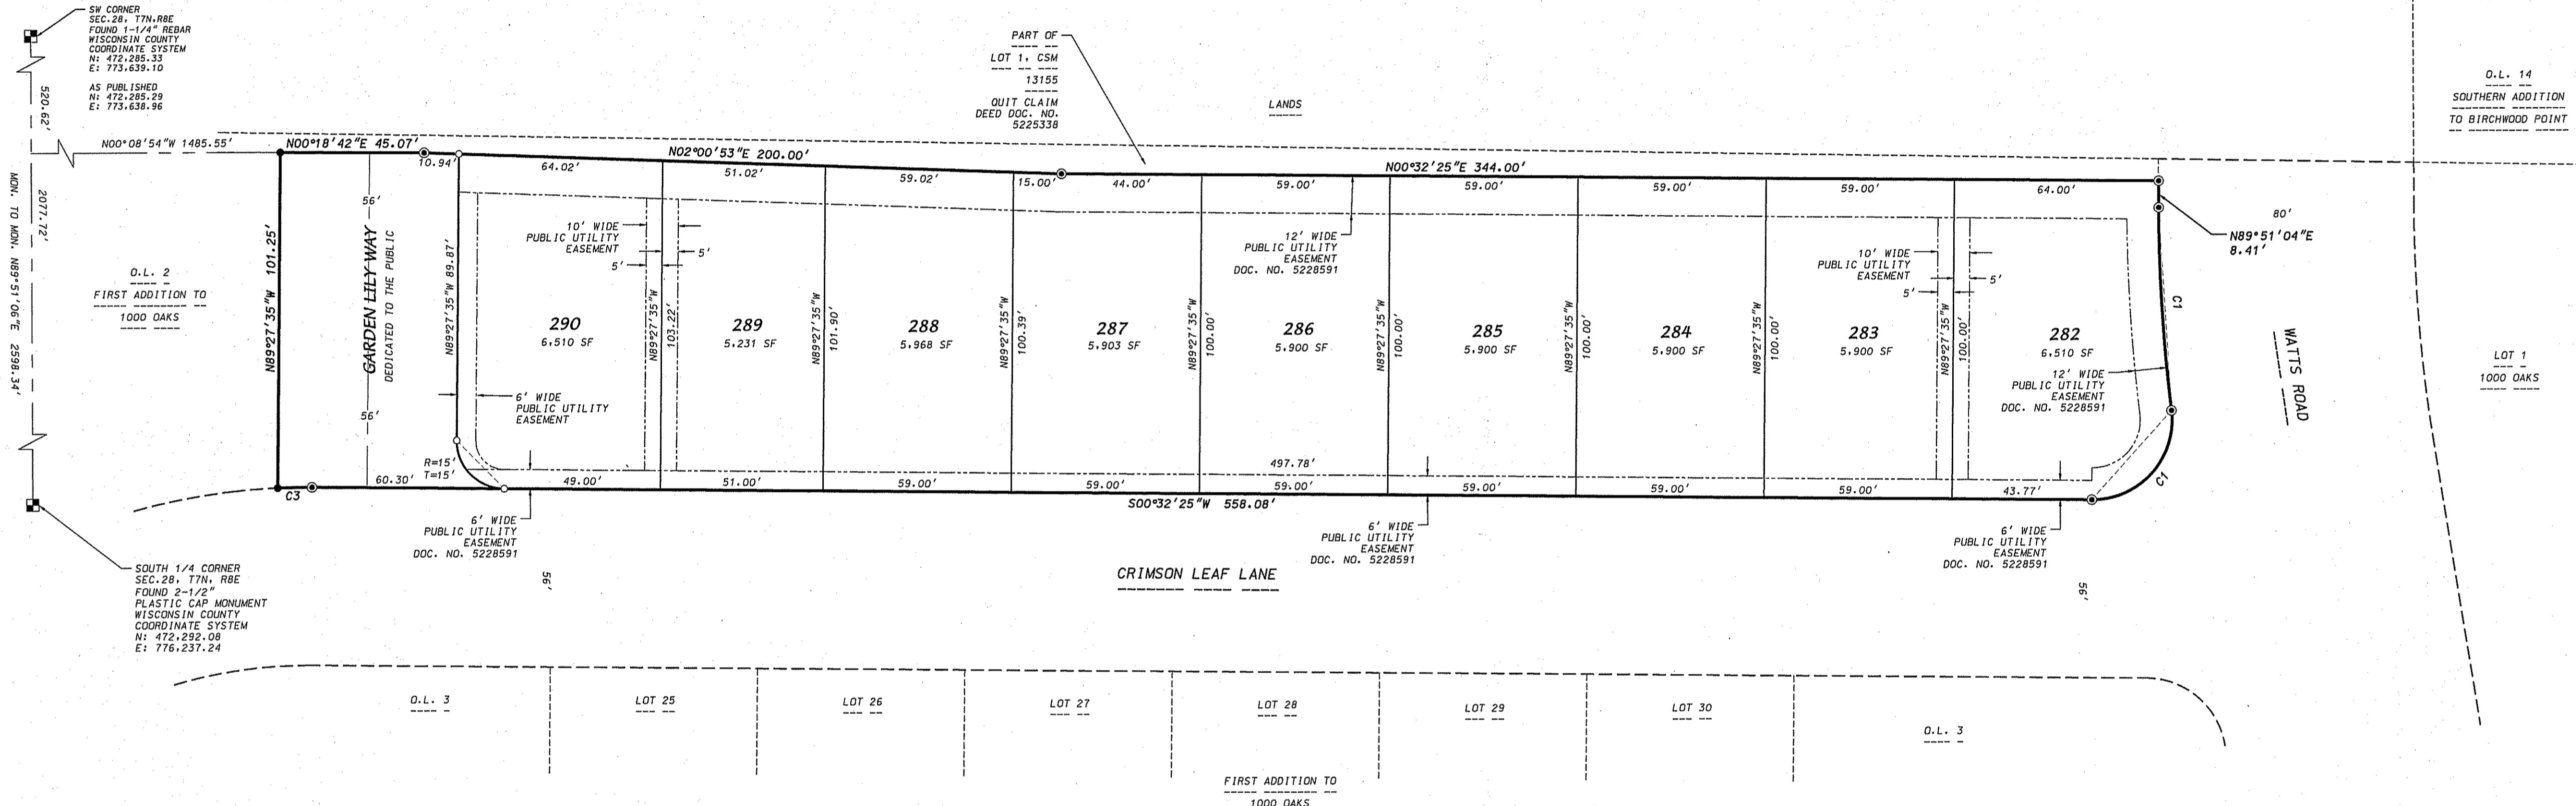

CURVE TABLE


CURVE NUMBER	RADIUS (FEET)	CHORD (FEET)	ARC (FEET)	CHORD BEARING	CENTRAL ANGLE	TANGENT BEARING
C1	545.00	63.55	63.59	N86°30'31"E	06°41'06"	
C2	25.00	37.56	42.49	S48°08'48.5"E	97°22'27"	IN-N83°09'58"E
C3	200.00	10.71	10.71	S02°59'37.5"E	03°04'05"	OUT-S02°31'40"E

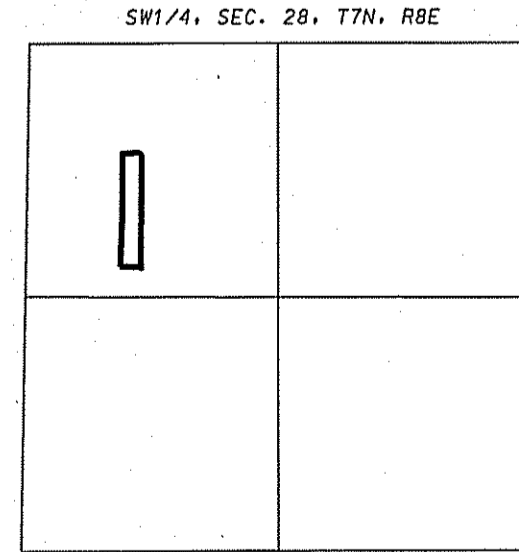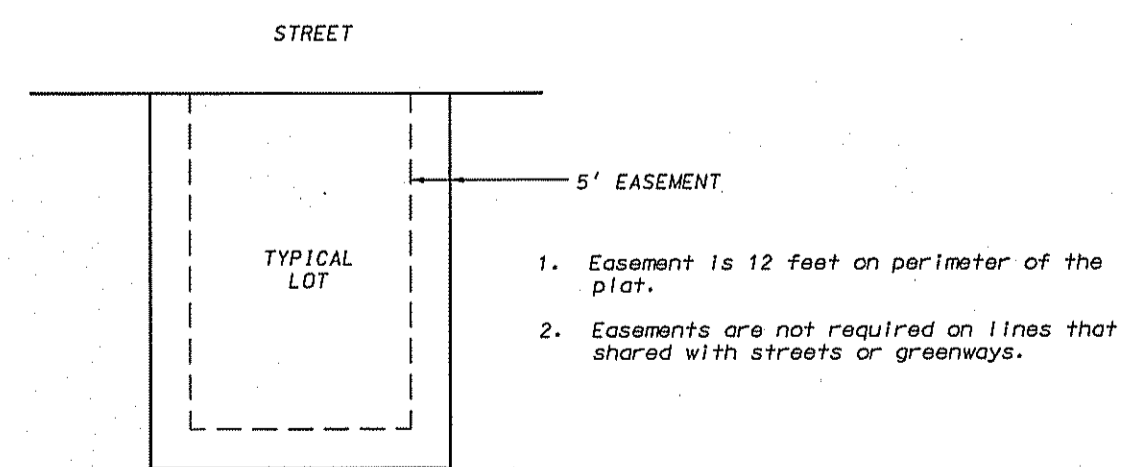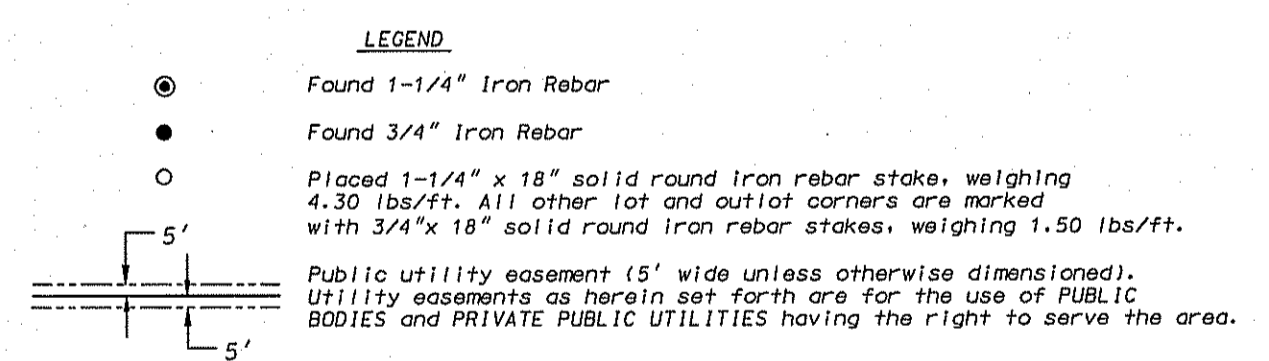

- NOTES**
- This Plat is subject to the following recorded instruments:
 - A. Declaration of Conditions and Covenants recorded as Doc. Nos. 4229331, 4229332, 4879641, 5376979 and 5411904.
 - B. Declaration of Conditions, Covenants and Restrictions recorded as Doc. Nos. 4281331, 4281332 and 5231817.
 - C. Declaration of Conditions, Covenants and Restrictions recorded as 5230987; modified by Doc. Nos. 5231815, 5340612, 5341407; amended by Doc. No. 5341408.
 - All lots within this plat are subject to public easements for drainage purposes which shall be a minimum of 5 feet in width measured from the property line to the interior of each lot except that the easements shall be 12 feet in width on the perimeter of the plat. For purposes of two (2) or more lots combined for a single development site, or where two (2) or more lots have a shared driveway agreement, the public easement for drainage purposes shall be a minimum of five (5) feet in width and shall be measured only from the exterior property lines of the combined lots that create a single development site, or have a shared width along the perimeter of the plat. Easements shall not be required on property lines shared with greenways or public streets. No buildings, driveways, or retaining walls shall be placed in any easement for drainage purposes. Fences may be placed in the easement only if they do not impede the anticipated flow of water.

The intra-block drainage easements shall be graded with the construction of each principle structure in accordance with the approved storm water drainage plan on file with the City Engineer and the Zoning Administrator, as amended in accordance with the Madison General Ordinances.

Note: In the event of a City of Madison Plan Commission and/or Common Council approved reddivision of a previously subdivided property, the underlying public easements for drainage purposes are released and replaced by those required and created by the current approved subdivision.
 - Lots/buildings within this subdivision are subject to impact fees that are due and payable at the time building permits are issued.

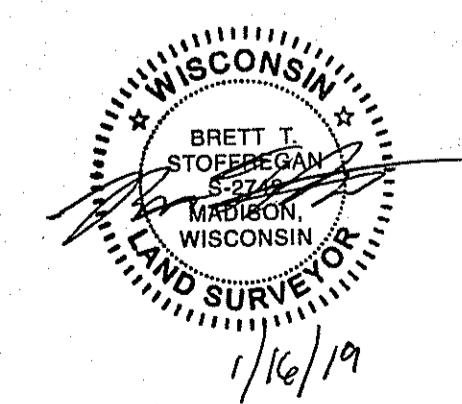

D'ONOFRIO KOTTKE AND ASSOCIATES, INC.
7530 Westward Way, Madison, WI 53717
Phone: 608.833.7530 • Fax: 608.833.1089
YOUR NATURAL RESOURCE FOR LAND DEVELOPMENT

FN:18-07-121

Received: 01/22/2019
CFA
27989

0006

There are no objections to this plat with respect to Secs. 236.15, 236.16, 236.20 and 236.21(1) and (2), Wis. Stats. as provided by s. 236.12, Wis. Stats.

Certified _____, 20____

Department of Administration



1000 OAKS REPLAT NO. 1

LOTS 4-12, FIRST ADDITION TO 1000 OAKS,
LOCATED IN THE NW1/4 OF THE SW1/4 OF SECTION 28, T7N, R8E
CITY OF MADISON, DANE COUNTY WISCONSIN


SURVEYOR'S CERTIFICATE

I, Brett T. Stoffregan, Professional Land Surveyor S-2742 do hereby certify that in full compliance with the provisions of Chapter 236 of the Wisconsin State Statutes and the Subdivision Regulations of the City of Madison, and under the direction of the owners listed below, I have surveyed, divided and mapped "1000 Oaks Replat No. 1" and that such plat correctly represents all the exterior boundaries and the subdivision of the land surveyed as is described as follows:

Lots 4-12, First Addition to 1000 Oaks, recorded in Volume 60-051A of Plats on pages 265-272 as Document Number 5228591, Dane County Registry, located in the NW1/4 of the SW1/4 of Section 27, T7N, R8E, City of Madison, Dane County, Containing 59,753 square feet (1.372 acres).

Dated this 16th day of January, 2019.

Brett T. Stoffregan, Professional Land Surveyor S-2742

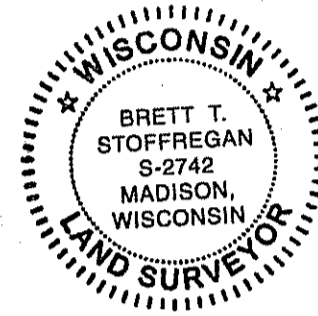

OWNER'S CERTIFICATE

VH1000 Oaks, LLC a limited liability company duly organized and existing under and by virtue of the laws of the State of Wisconsin, as owner, does hereby certify that said limited liability company caused the land described on this plat to be surveyed, divided, mapped and dedicated as represented on this plat.

VH1000 Oaks, LLC does further certify that this plat is required by S236.10 or S236.12 Wisconsin Statutes to be submitted to the following agencies for approval or objection:

Department of Administration
Common Council, City of Madison
Dane County Zoning and Land Regulation Committee

In witness whereof, VH1000 Oaks, LLC has caused these presents to be signed this _____ day of _____, 2019.

VH1000 Oaks, LLC

STATE OF WISCONSIN)
COUNTY OF DANE) S.S

Personally came before me this _____ day of _____, 2019, the above authorized signatory of the above named VH1000 Oaks, LLC to me known to be the person(s) who executed the foregoing instrument and acknowledged the same.

My Commission expires _____
Notary Public, Dane County, Wisconsin

MADISON PLAN COMMISSION CERTIFICATE

Approved for recording per the Secretary of the City of Madison Plan Commission.

By: _____ Date: _____
Natalie Erdman, Secretary of Plan Commission

MADISON COMMON COUNCIL CERTIFICATE

Resolved that the plat of "1000 Oaks Replat No. 1" located in the City of Madison, was hereby approved by Enactment Number _____, File I.D. Number _____, adopted this _____ day of _____, 2019, and that said Enactment further provided for the acceptance of those lands dedicated and rights conveyed by said plat to the City of Madison for public use.

Dated this _____ day of _____, 2019.

Maribeth Witzel-Behl, City Clerk, City of Madison, Dane County, Wisconsin

CITY OF MADISON TREASURER'S CERTIFICATE

I, David M. Gawenda, being the duly appointed, qualified, and acting Treasurer of the City of Madison, Dane County, Wisconsin, do hereby certify that, in accordance with the records in my office, there are no unpaid taxes or unpaid special assessments as of this _____ day of _____, 2019 on any of the lands included in the plat of "1000 Oaks Replat No. 1".

David M. Gawenda, City Treasurer, City of Madison, Dane County, Wisconsin

COUNTY TREASURER'S CERTIFICATE

I, Adam Gallagher, being the duly elected, qualified, and acting treasurer of the County of Dane, do hereby certify that in accordance with the records in my office, there are no unpaid taxes or special assessments as of this _____ day of _____, 2019 affecting the land included in "1000 Oaks Replat No. 1".

Adam Gallagher, Treasurer, Dane County, Wisconsin

REGISTER OF DEEDS CERTIFICATE

Received for recording this _____ day of _____, 2019
and recorded in Volume _____ of Plats on Pages _____ as Document Number _____.

Kristi Chlebowski, Dane County Register of Deeds

Received: 01/22/2019
CPA

27989

D'ONOFRIO KOTTKE AND ASSOCIATES, INC.

7530 Westward Way, Madison, WI 53717
Phone: 608.833.7530 • Fax: 608.833.1089
YOUR NATURAL RESOURCE FOR LAND DEVELOPMENT

FN:18-07-121