



DATE: 02-03-25
REVISED:
FN: 22-07-109
Sheet Number:
1 of 1


SCALE: 1"= 100'
0 100'
(PAGE SIZE: 30x42)

PRELIMINARY PLAT

SUGAR RIVER VISTA

LOTS 1, 2, 3, AND 4, CERTIFIED SURVEY MAP NO. 8957; LOT 1, CERTIFIED SURVEY MAP NO. 15961 AND UNPLATTED LANDS, LOCATED IN THE NE1/4 OF THE SE1/4 AND THE SE1/4 OF THE SE1/4 OF SECTION 19, THE SW1/4 OF THE NW1/4, NW1/4 OF THE SW1/4, SW1/4 OF THE SW1/4 AND THE SE1/4 OF THE SW1/4 OF SECTION 20 AND THE NE1/4 OF THE NE1/4 AND THE SE1/4 OF THE NE1/4 OF SECTION 30, ALL IN T6N, R8E, TOWN OF VERONA, DANE COUNTY, WISCONSIN

D'ONOFRIO KOTTKE AND ASSOCIATES, INC.
7530 Westward Way, Madison, WI 53717
Phone: 608.833.7530 • Fax: 608.833.1089
YOUR NATURAL RESOURCE FOR LAND DEVELOPMENT

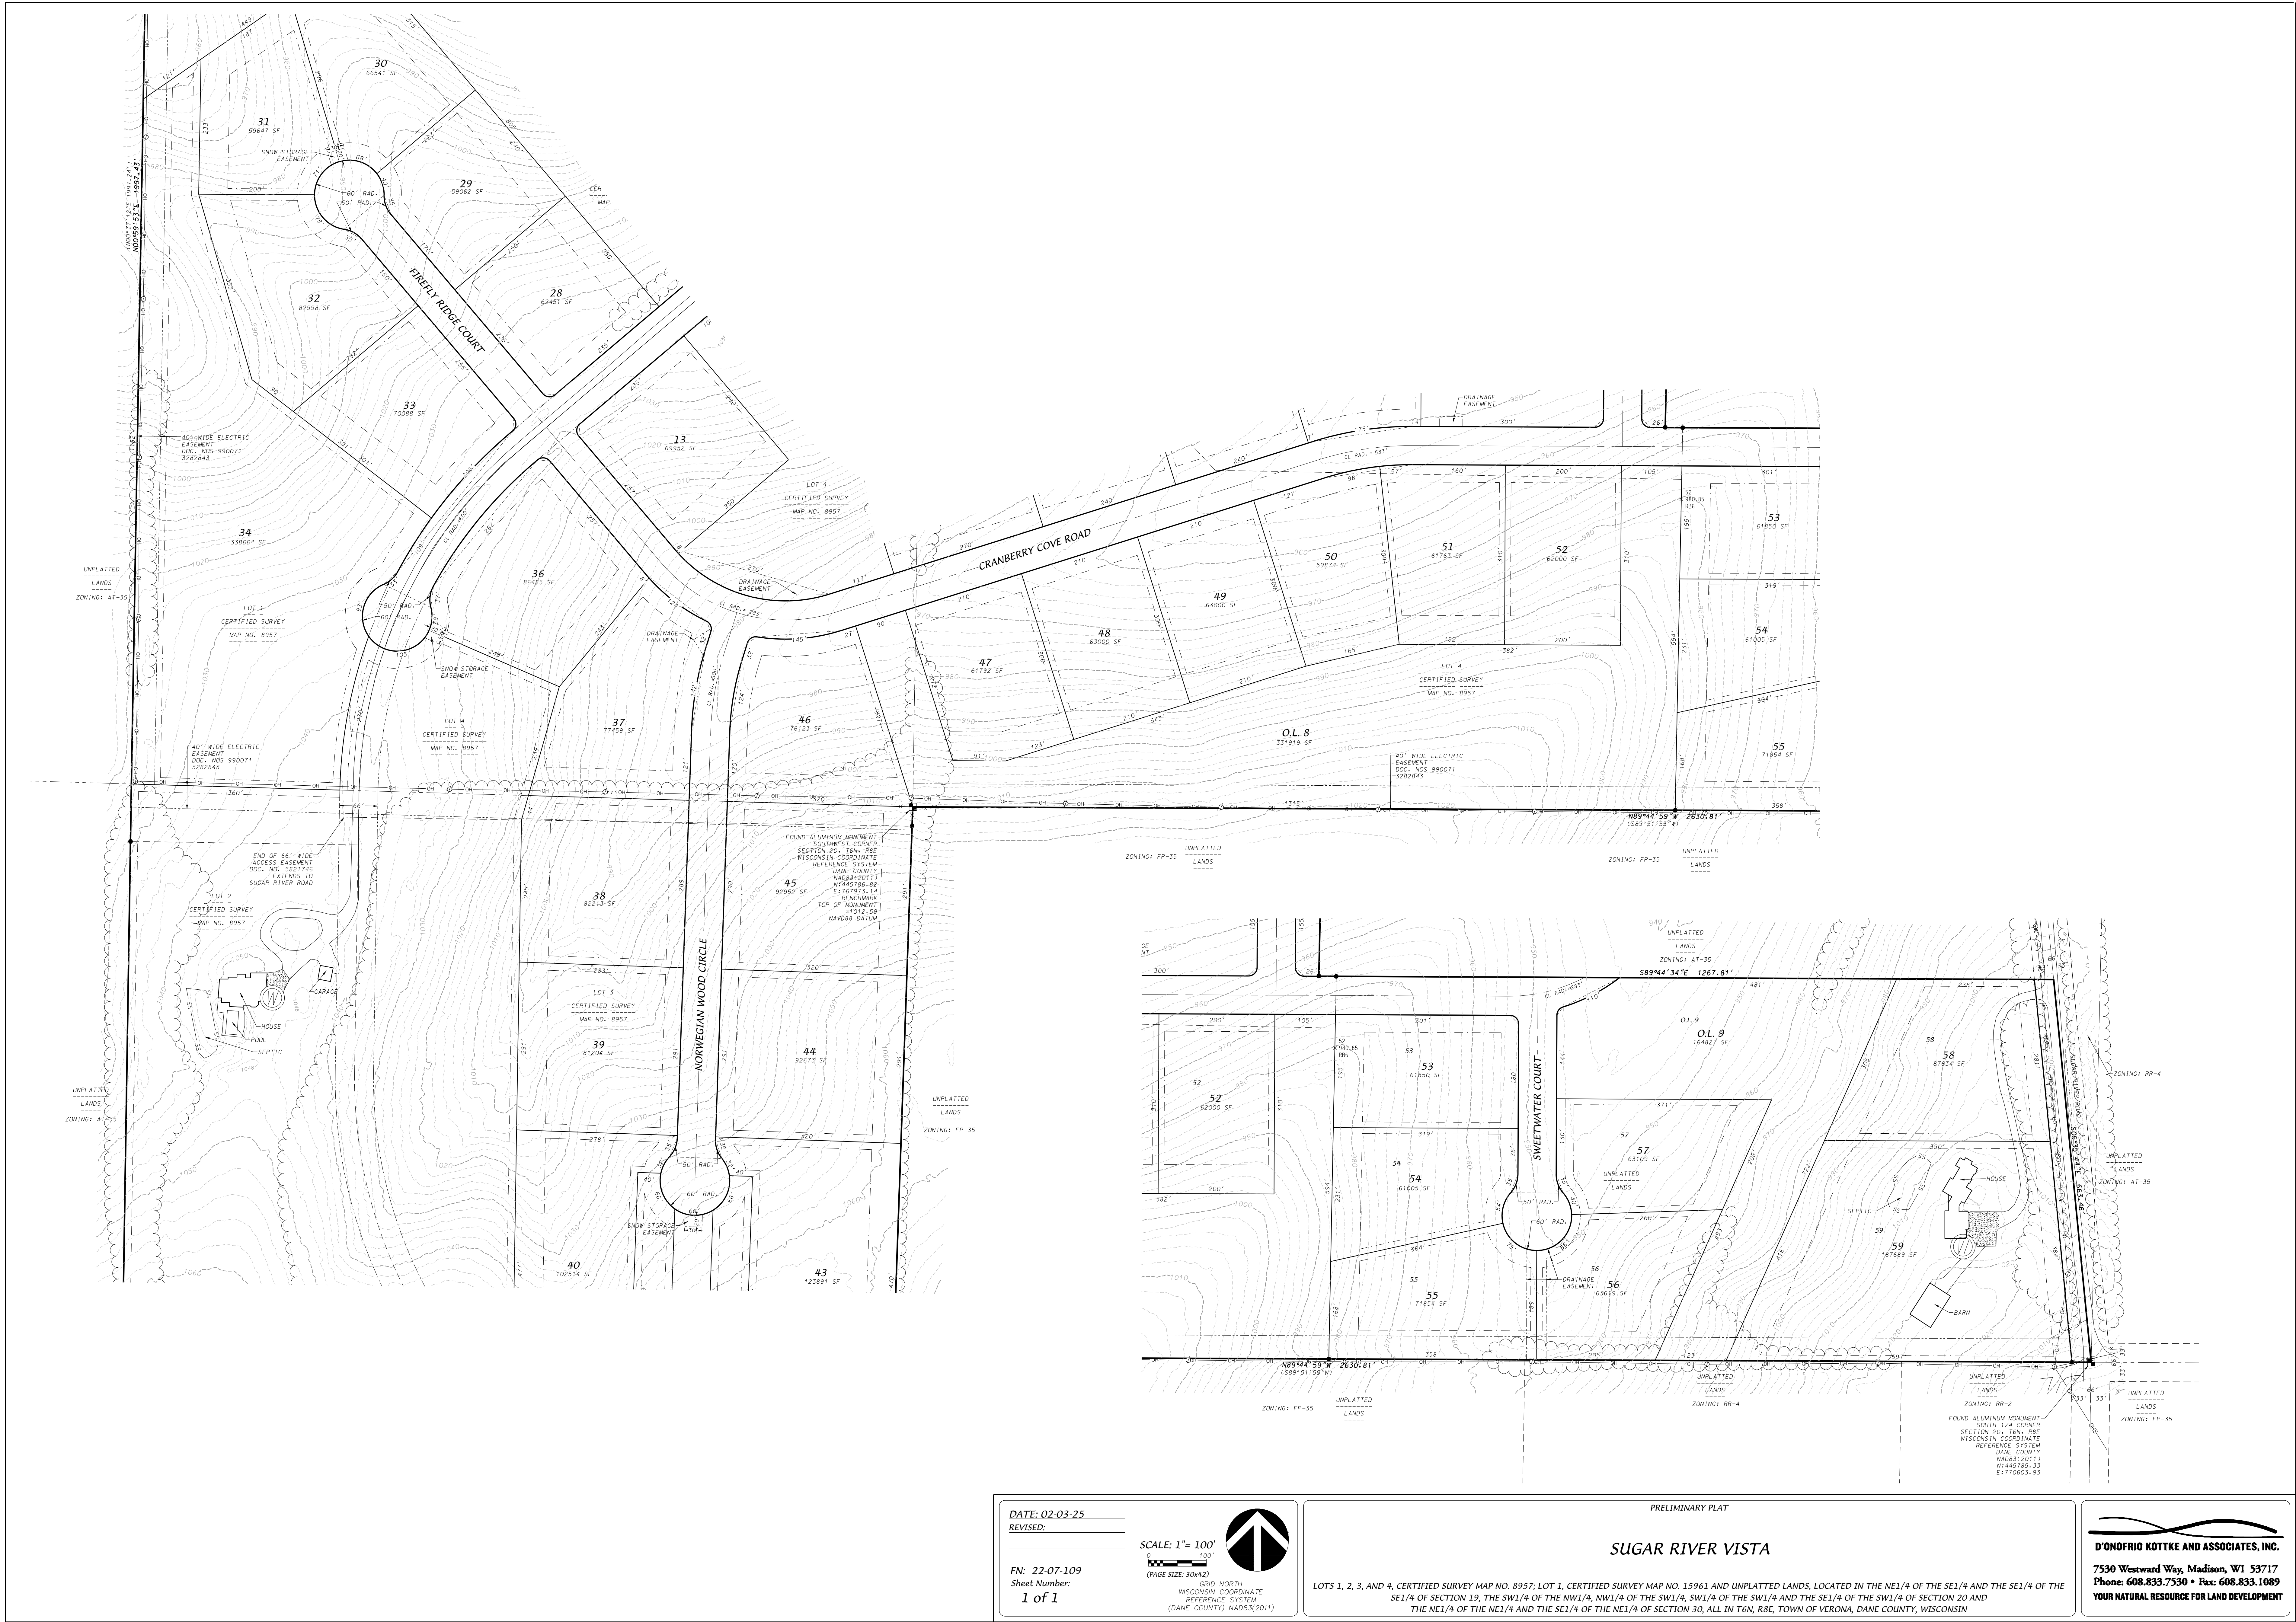

DATE: 02-03-25
REVISED:
FN: 22-07-109
Sheet Number:
1 of 1

SCALE: 1" = 100'
0 100'
(PAGE SIZE: 30x42)

GRID NORTH
WISCONSIN COORDINATE
REFERENCE SYSTEM
(DANE COUNTY) NAD83(2011)

PRELIMINARY PLAT

SUGAR RIVER VISTA

LOTS 1, 2, 3, AND 4, CERTIFIED SURVEY MAP NO. 8957; LOT 1, CERTIFIED SURVEY MAP NO. 15961 AND UNPLATTED LANDS, LOCATED IN THE NE1/4 OF THE SE1/4 AND THE SE1/4 OF THE SE1/4 OF SECTION 19, THE SW1/4 OF THE NW1/4, NW1/4 OF THE SW1/4 AND THE SE1/4 OF THE SW1/4 OF SECTION 20 AND THE NE1/4 OF THE NE1/4 AND THE SE1/4 OF THE NE1/4 OF SECTION 30, ALL IN T6N, R8E, TOWN OF VERONA, DANE COUNTY, WISCONSIN

D'ONOFRIO KOTTKE AND ASSOCIATES, INC.

7530 Westward Way, Madison, WI 53717
Phone: 608.833.7530 • Fax: 608.833.1089
YOUR NATURAL RESOURCE FOR LAND DEVELOPMENT