


Symbol	Label	Quantity	Manufacturer	Model Number	Description	Lamp	Number Lamps	Lumens Per Lamp	Light Loss Factor	Wattage
○	C	72	ISI INDUSTRIES, INC.	CRUS-SC-LED-SS-CV-1E			1	13552	0.9	114
□	L14W	3	EATON - MCGRAW-EDISON (FORMER COOPER LIGHTING)	GLEON-AF-03-LED-E1-14W	GALLEON AREA AND ROADWAY LUMINAIRE (3) 70 CRI, 4000K, 10500A LIGHTSQUARES WITH 16 LEDS EACH AND TYPE IV WIDE OPTICS Retail, Roadway, Sidewalk, Site, Street, Substation, Security, Corrosion Resistant, Vandal Resistant, Wet Location ABSOLUTE PHOTOMETRY IS BASED ON CALIBRATION FACTORS CREATED USING LAB LUMEN STANDARDS IN GONIOPHOTOMETER WITH TEST DISTANCE OF 28.75 FEET		48	376 1334	0.9	166
□	SL3	1	EATON - MCGRAW-EDISON (FORMER COOPER LIGHTING)	GLEON-AF-03-LED-E1-SL3	GALLEON AREA AND ROADWAY LUMINAIRE (3) 70 CRI, 4000K, 10500A LIGHTSQUARES WITH 16 LEDS EACH AND TYPE III SPILL LIGHT ELMINATOR OPTICS Retail, Roadway, Sidewalk, Site, Street, Substation, Security, Corrosion Resistant, Vandal Resistant, Wet Location ABSOLUTE PHOTOMETRY IS BASED ON CALIBRATION FACTORS CREATED USING LAB LUMEN STANDARDS IN GONIOPHOTOMETER WITH TEST DISTANCE OF 28.75 FEET		48	376 4248	0.9	166
○	WS1	17	WAC Lighting	WS-W2004 0110213			1	978	0.9	17
□	L14FT	6	EATON - MCGRAW-EDISON (FORMER COOPER LIGHTING)	GLEON-AF-04-LED-E1-14FT	GALLEON AREA AND ROADWAY LUMINAIRE (4) 70 CRI, 4000K, 10500A LIGHTSQUARES WITH 16 LEDS EACH AND TYPE IV FORWARD THROW OPTICS Retail, Roadway, Sidewalk, Site, Street, Substation, Security, Corrosion Resistant, Vandal Resistant, Wet Location ABSOLUTE PHOTOMETRY IS BASED ON CALIBRATION FACTORS CREATED USING LAB LUMEN STANDARDS IN GONIOPHOTOMETER WITH TEST DISTANCE OF 28.75 FEET		64	377	0.9	225
□	W14FT	1	EATON - MCGRAW-EDISON (FORMER COOPER LIGHTING)	GLEON-AF-04-LED-E1-14FT	GALLEON AREA AND ROADWAY LUMINAIRE (4) 70 CRI, 4000K, 10500A LIGHTSQUARES WITH 16 LEDS EACH AND TYPE IV FORWARD THROW OPTICS Retail, Roadway, Sidewalk, Site, Street, Substation, Security, Corrosion Resistant, Vandal Resistant, Wet Location ABSOLUTE PHOTOMETRY IS BASED ON CALIBRATION FACTORS CREATED USING LAB LUMEN STANDARDS IN GONIOPHOTOMETER WITH TEST DISTANCE OF 28.75 FEET		64	377	0.9	225
□	WP1	3	RAB LIGHTING INC.	SLUM10N	CAST BROWN PAINTED FINNED METAL HOUSING, 1 CIRCUIT BOARD WITH 1 LED, MOLDED PLASTIC REFLECTOR WITH SPECULAR FINISH, CLEAR FLAT GLASS LENS IN CAST BROWN PAINTED METAL LENS FRAME.	ONE WHITE MULTI-CHIP LIGHT EMITTING DIODE (LED), AIMED 20-DEGREES FROM VERTICAL BASE-UP POSITION. SLUM10N ACTUAL PERFORMANCE MAY VARY. Area, Canopy, Dock, Educational, Facade, Government, Healthcare, Hospitality, Hotel, Industrial, Institutional, Library, Manufacturing, Marine, Medical, Office, Parking, Parks, Pathway Pedestrian, Pool, Recreation, Residential, Retail, Site, Tunnel, Underpass, Utility, Walkway Warehouse, Water Treatment, Direct, Emergency, Security	1	2564	0.9	21.1

Statistics						
Description	Symbol	Avg	Max	Min	Max/Min	Avg/Min
Catch Zone #1	+	2.4 ft	59.6 ft	0.0 ft	N/A	N/A
Parking Zone	X	7.2 ft	59.6 ft	0.2 ft	296.0 ft	36.0 ft

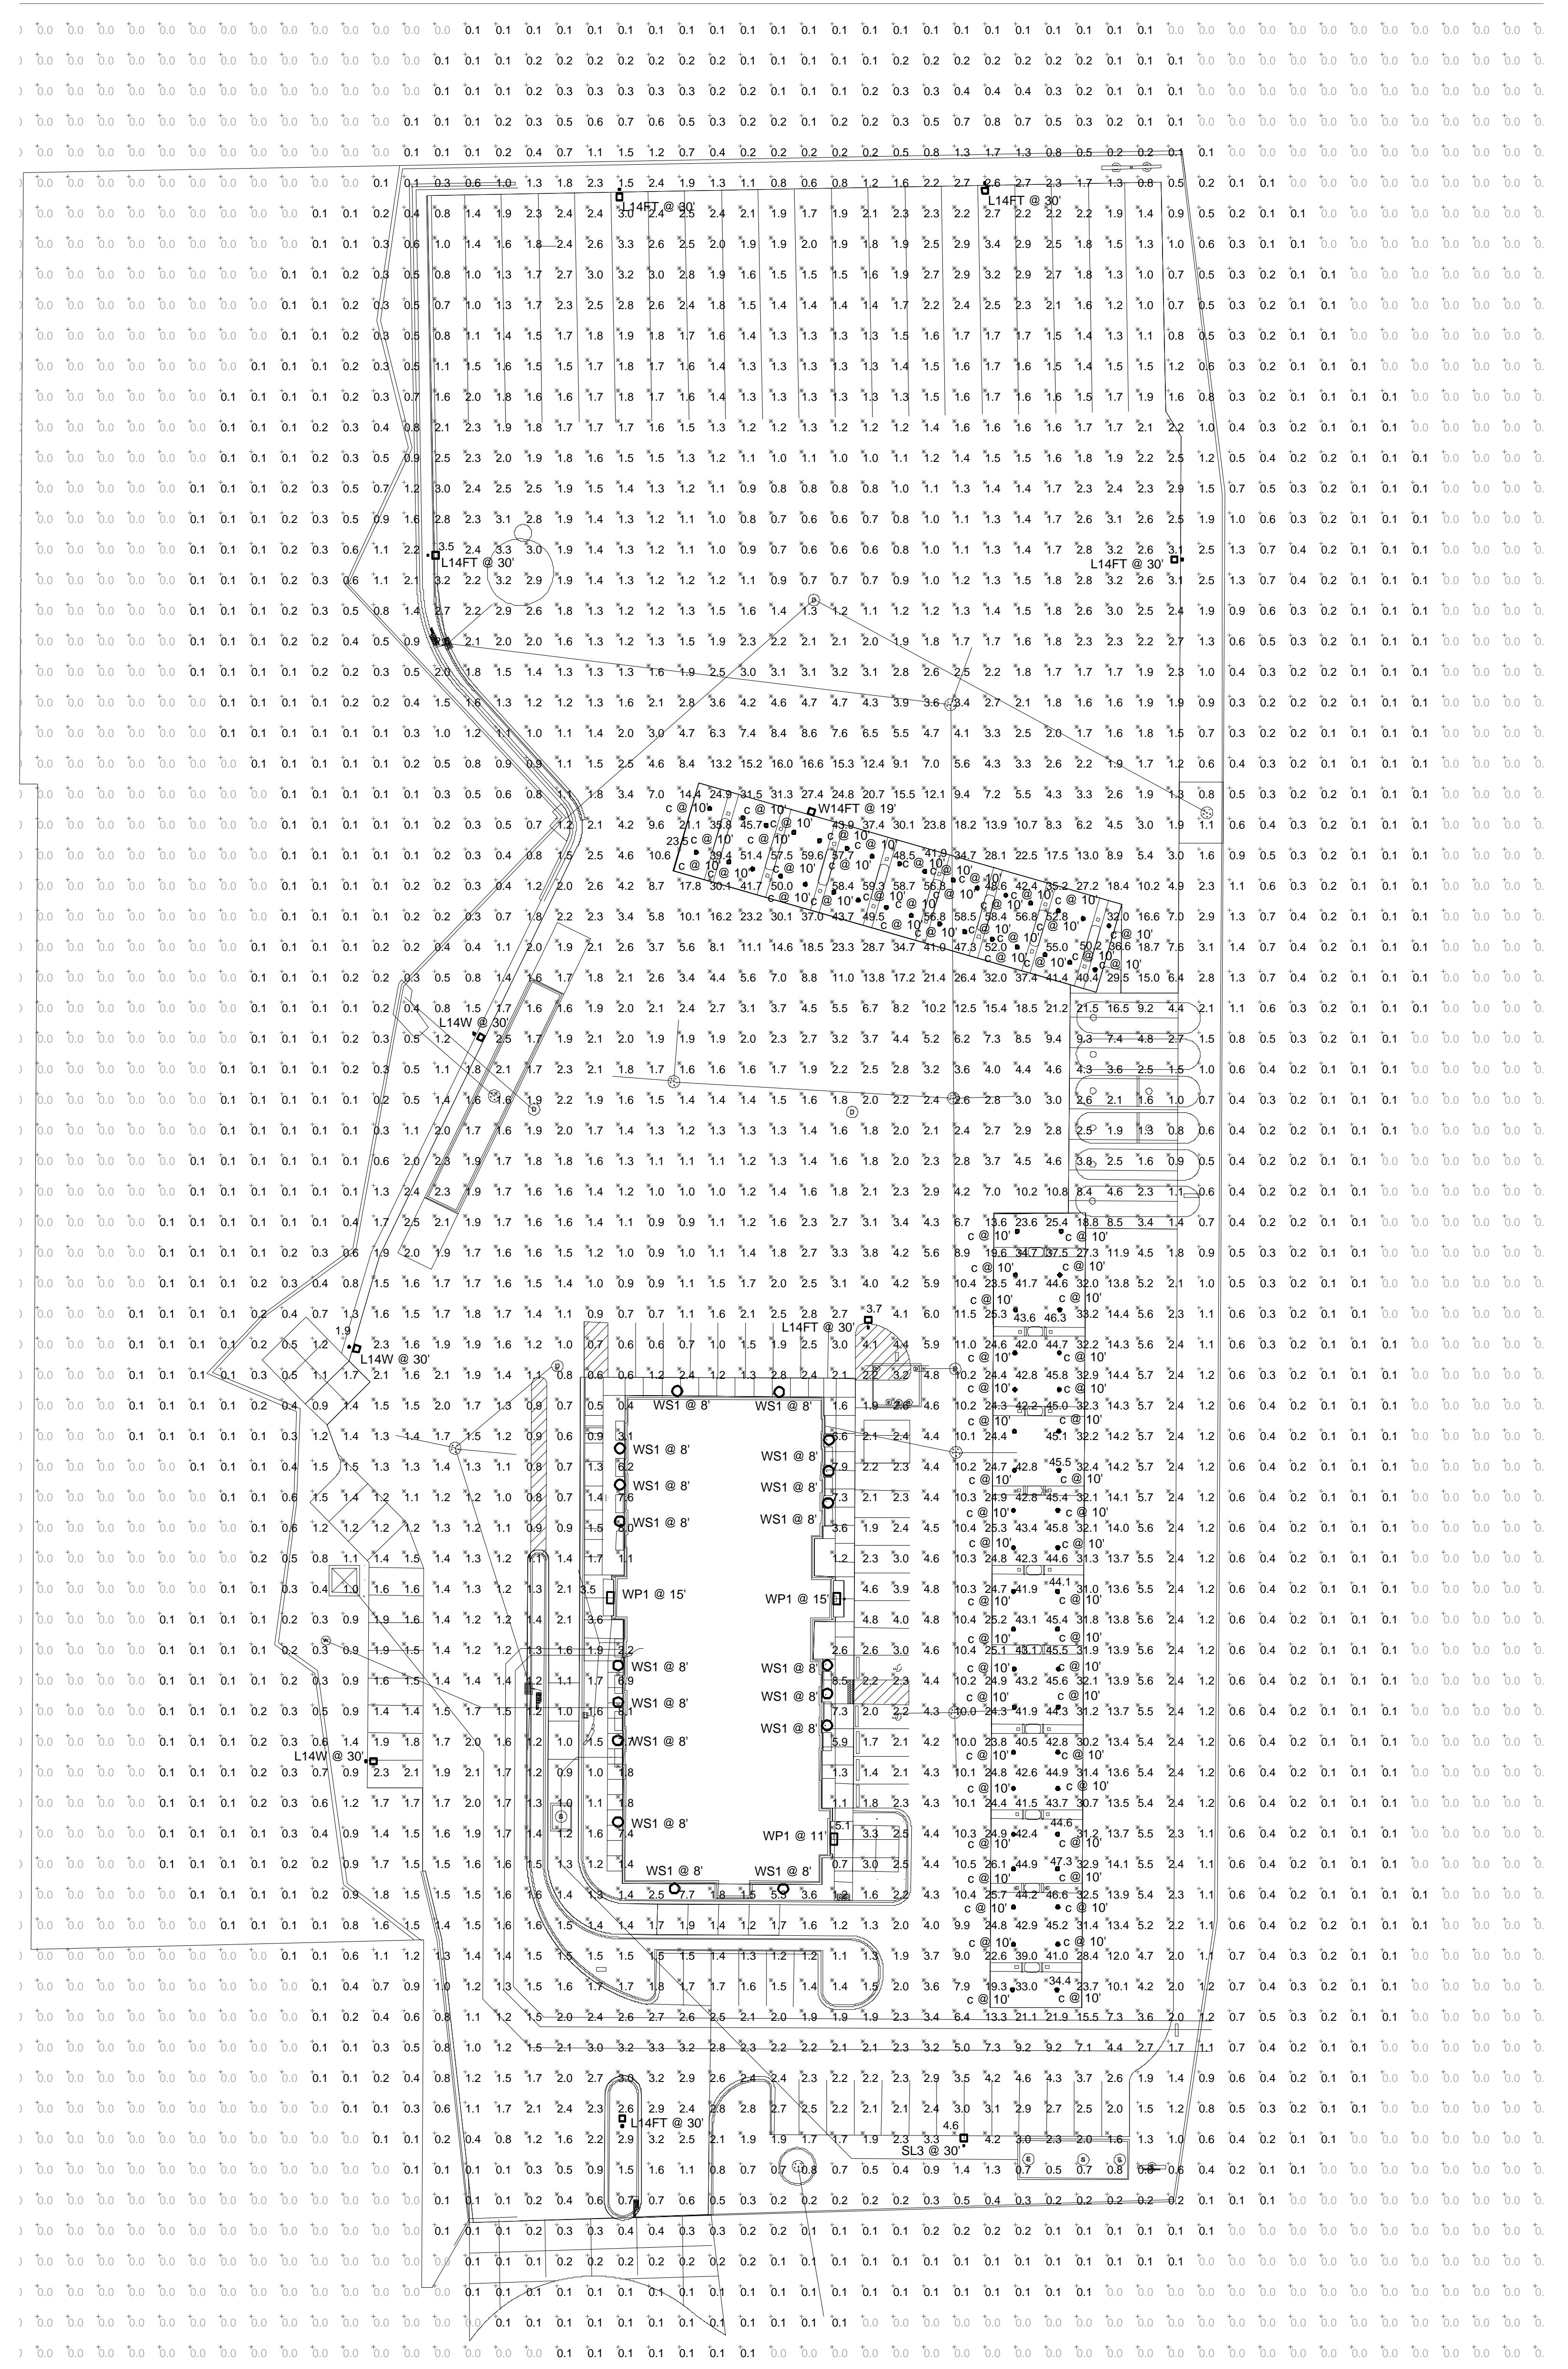

SITE PHOTOMETRIC PLAN
SCALE: 1" = 30'

Keller
PLANNERS | ARCHITECTS | BUILDERS

FOX CITIES
2216 State Road 55
P.O. Box 620
Kaukauna, WI 54130
PHONE (920) 766-9795 / 1-800-236-2534
FAX (920) 766-5004

MADISON
3308 Nursery Drive
Middleton, WI 53562
PHONE (608) 445-2245
FAX (608) 445-2245

MILWAUKEE
W204 N11500
Cokendale Rd
Cermanshew, WI 53022
PHONE (262) 530-9710
FAX (262) 530-9740

WAUSAU
5605 Ilac Ave
Wausau, WI 54401
Cermanshew, WI 53022
PHONE (715) 849-3141
FAX (715) 849-3181

www.kellerbuilds.com

PROPOSED BUILDING FOR:

GOLDEN OIL COMPANY, LLC

PLEASANT SPRINGS

"COPYRIGHT NOTICE"
This design, drawing and detail is the copyrighted property of KELLER, INC. No part hereof shall be copied, duplicated, distributed, disclosed or made available to anyone without the expressed written consent of KELLER, INC.

PRELIMINARY PLAN
OCT. 17, 2017

PROJECT MANAGER: DUTTECH

DESIGNER: R. LINDSTROM

DRAWN BY: EXCEL ENGINEERING, INC.

EXPEDITOR: _____

SUPERVISOR: _____

PRELIMINARY NO.: P16389

CONTRACT NO.: _____

DATE: JULY 20, 2017

SHEET PXP1