

There are no objections to this plat with respect to Secs. 236.15, 236.16, 236.20 and 236.21(1) and (2), Wis. Stats. as provided by s. 236.12, Wis. Stats.



Certified \_\_\_\_\_, 20\_\_

Department of Administration




# FAHEY FIELDS

PART OF LOT 2, CERTIFIED SURVEY MAP NO. 9896 AND LANDS LOCATED IN THE SW1/4 AND THE SE1/4 OF THE NE1/4 AND IN THE NE1/4 AND THE NW1/4 OF THE SE1/4 OF SECTION 15, T6N, R9E, CITY OF FITCHBURG, DANE COUNTY, WISCONSIN

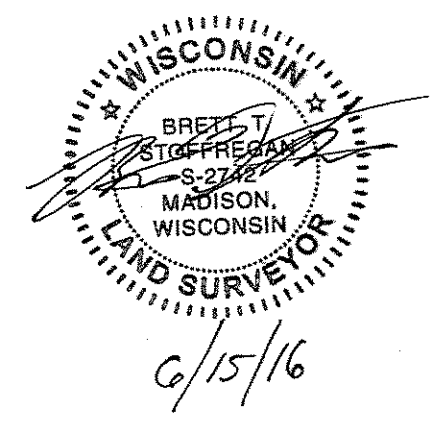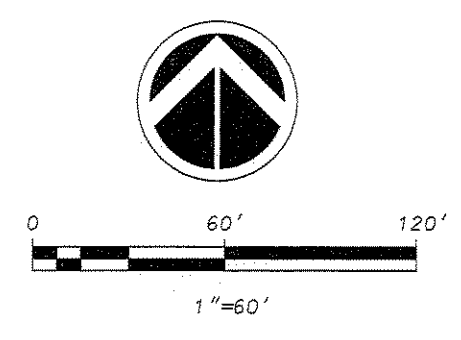

- LEGEND**
- Found 1-1/4" Iron Rebar
  - Found 1" Iron Pipe
  - Found 3/4" Iron Rebar
  - Placed 1-1/4" x 18" solid round iron rebar stake, weighing 4.30 lbs/ft. All other lot and outlot corners are marked with 3/4" x 18" solid round iron rebar stakes, weighing 1.50 lbs/ft.
  - Public utility easement (6' wide unless otherwise dimensioned). Utility easements as herein set forth are for the use of PUBLIC BODIES and PRIVATE PUBLIC UTILITIES having the right to serve the area.
  - ( ) Recorded as Information
  - Arrows indicate the direction of surface drainage swale at individual property lines. Said drainage swale shall be graded prior to utility installation for each phase of the plat and maintained by the lot owner. Elevations of the drainage swale shall not be modified unless modified with the approval of the City Engineer.

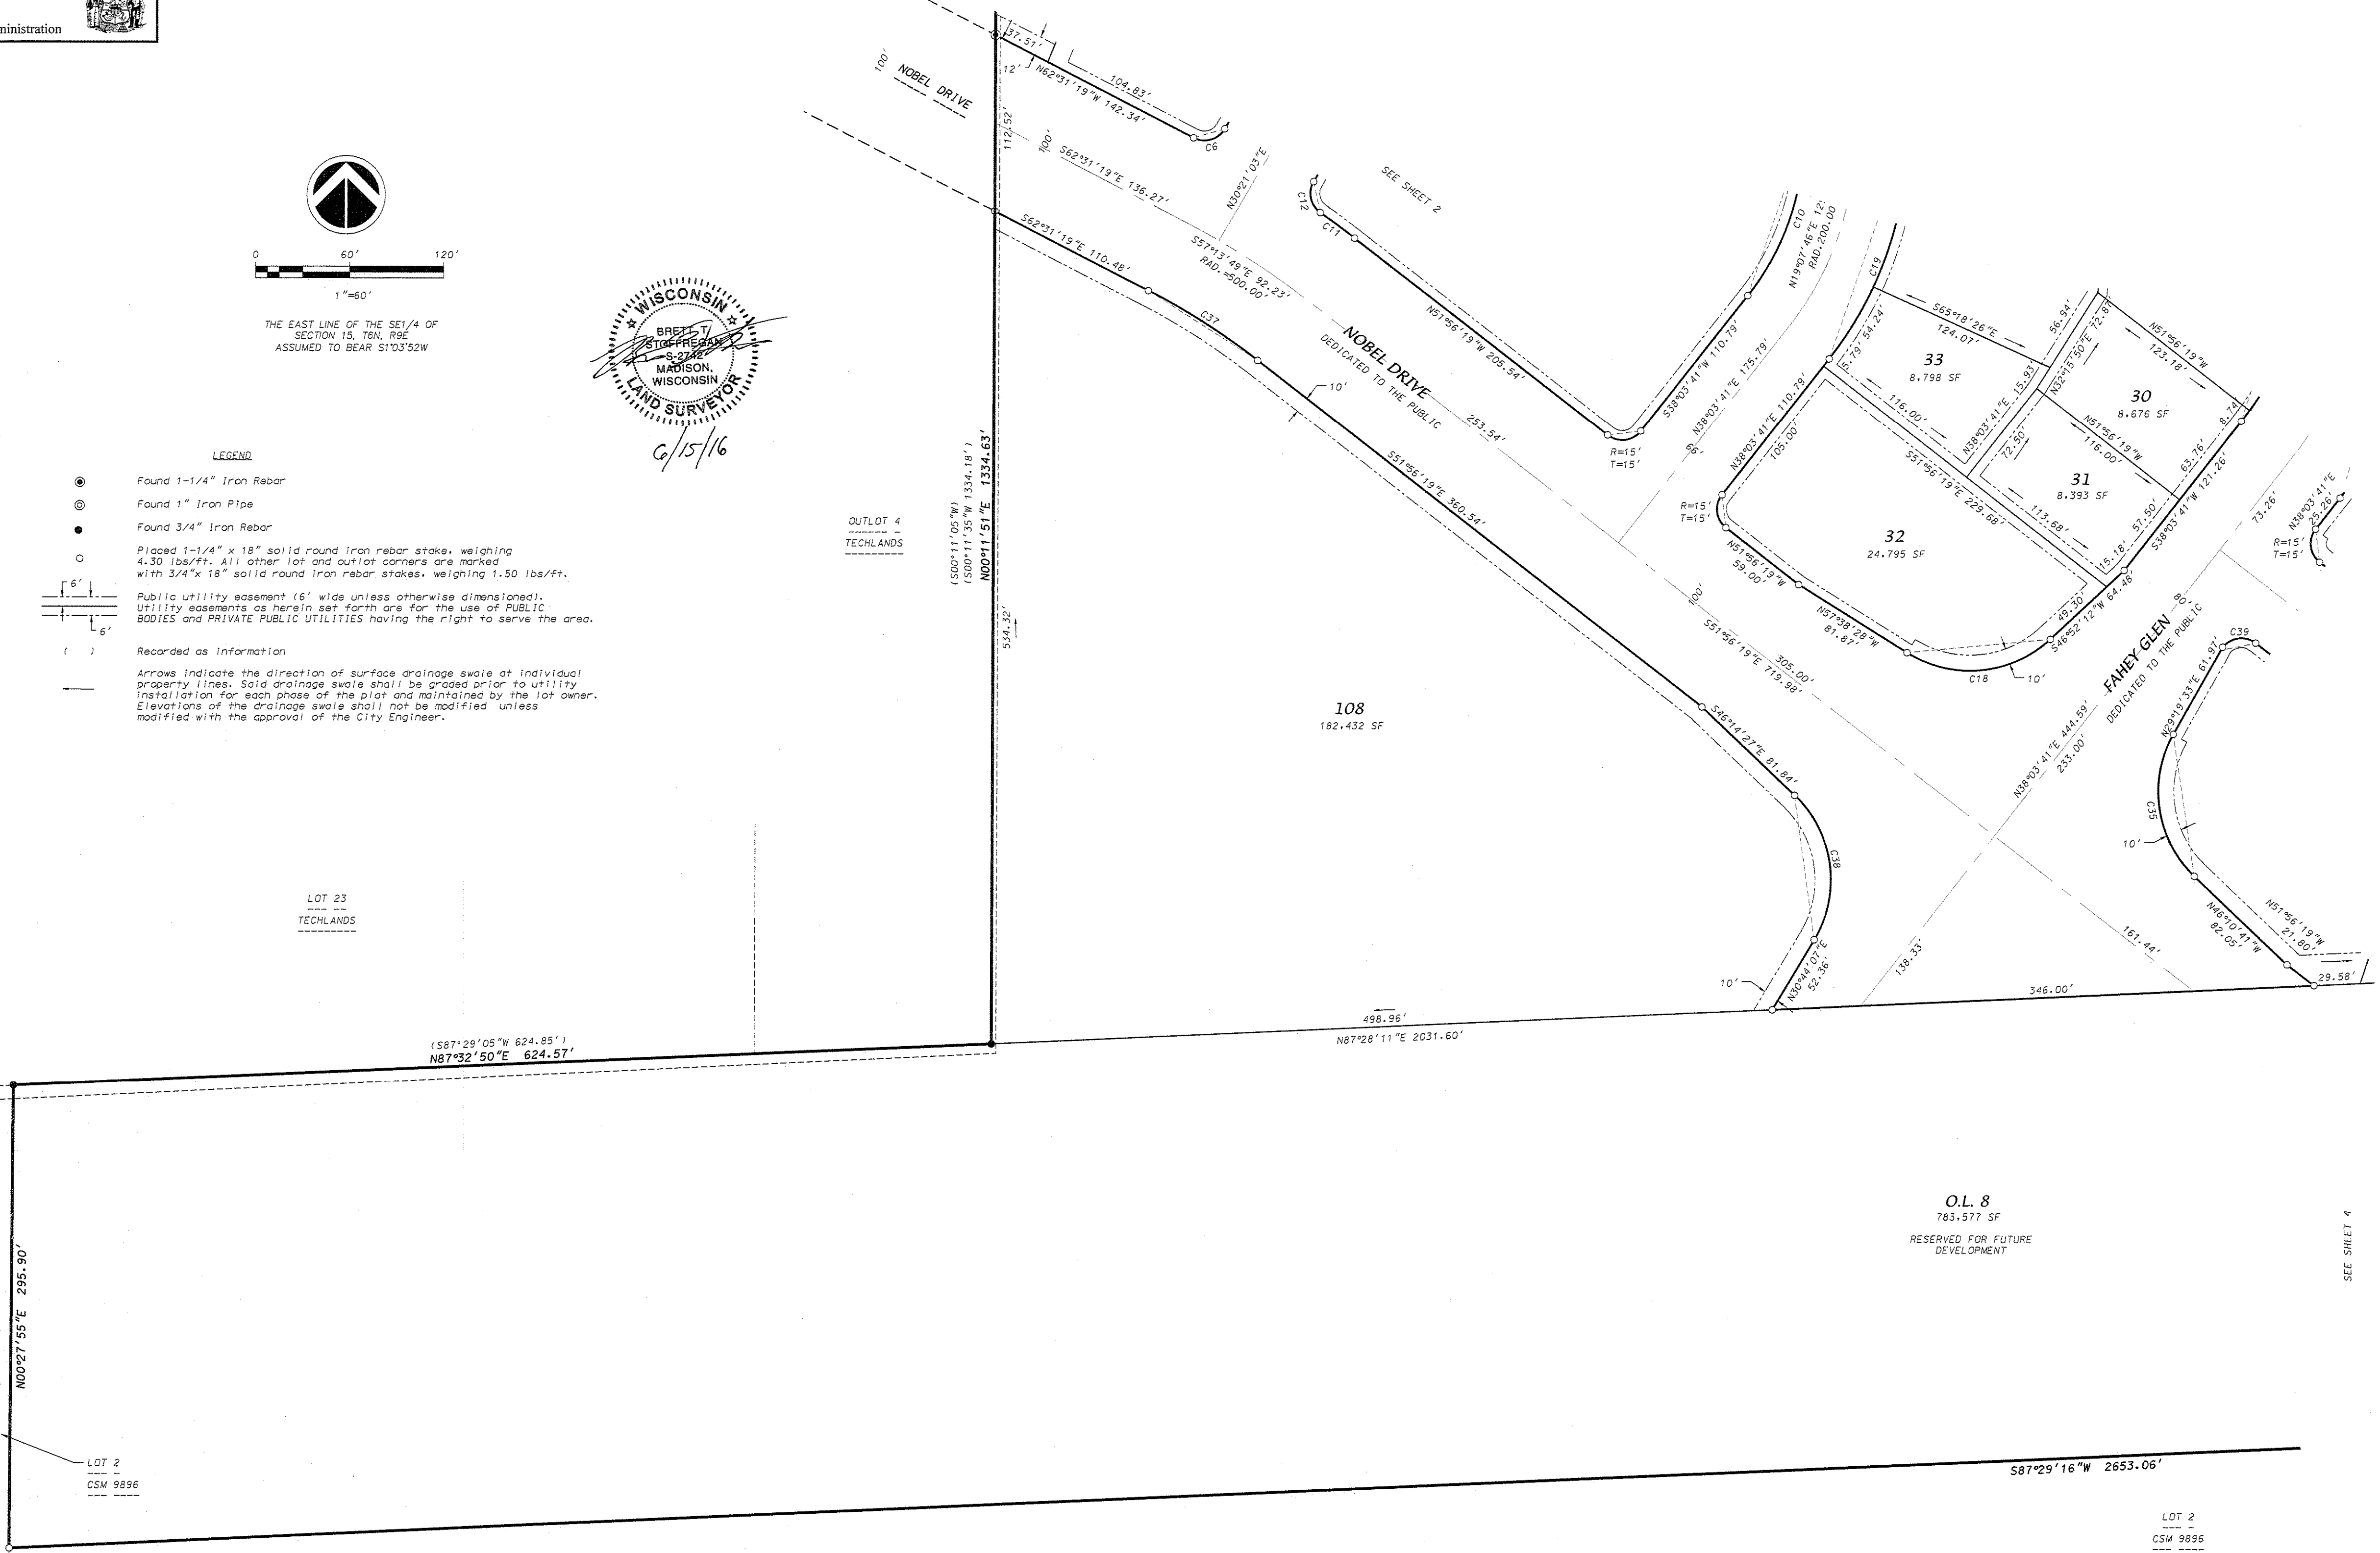

Received: 06/16/2016  
CPA  
**27517**

0066

**D'ONOFRIO KOTTKE AND ASSOCIATES, INC.**  
7530 Westward Way, Madison, WI 53717  
Phone: 608.833.7530 • Fax: 608.833.1089  
YOUR NATURAL RESOURCE FOR LAND DEVELOPMENT

FN: 14-07-113